


Globe Lawn Tennis Club

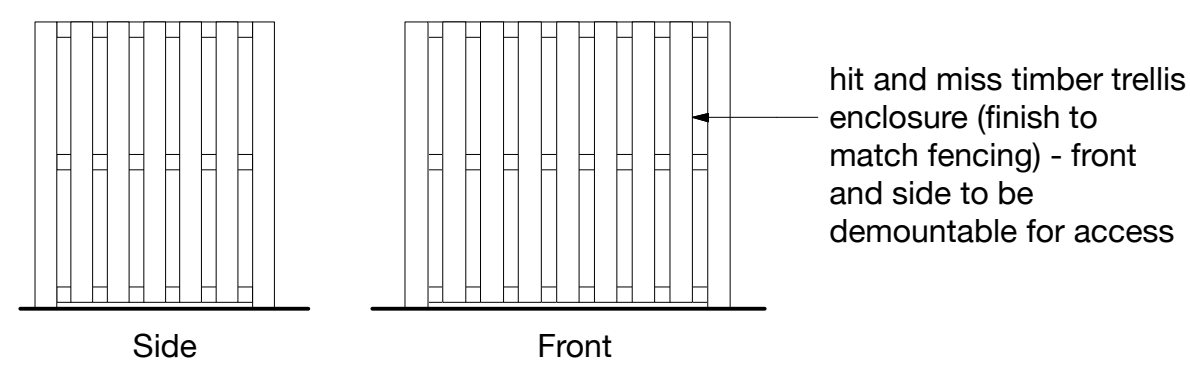

Proposed Trellis Enclosure Elevations 1:50




Proposed Site Plan 1:50





Proposed Bin Store


Dimensions = 1230w x 640d x 1200h

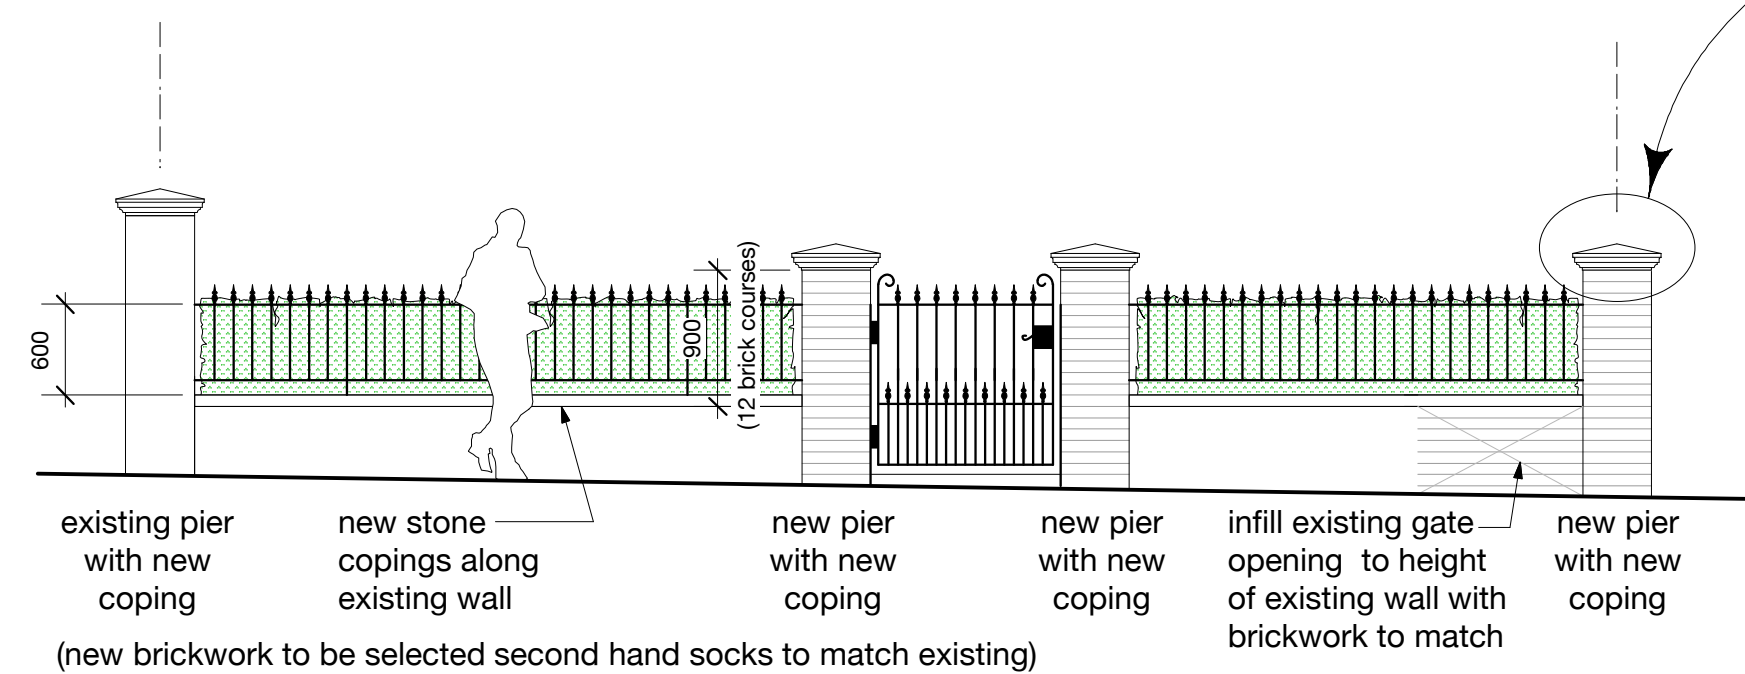

Proposed Front Boundary Elevation 1:50

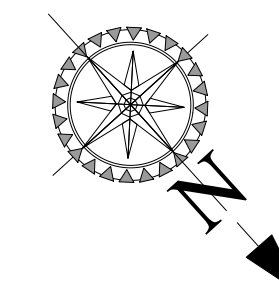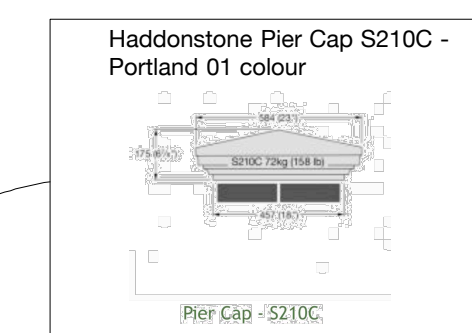

Rev A - Acoustic enclosure trellis enclosure elevations added 08.05.18

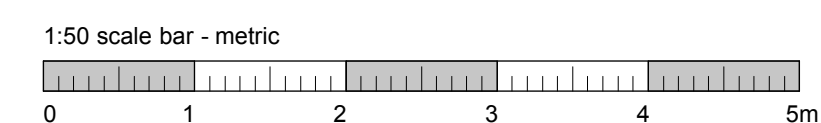

Proposed
BROD WIGHT
Architects
8a Baynes Mews --- London --- NW3 5BH

23 Downside Crescent,
London NW3 2AN

www.brodwight.co.uk office@brodwight.co.uk
Tel 020 7722 0810 This drawing is copyright

Drawing Title:

Proposed Site Plan and Front
Boundary Elevation

Drawing Ref:

1055-AP3-02A

Date

February 2018

Scale

1:50 @ A1