




FRONT ELEVATION AS EXISTING/PROPOSED

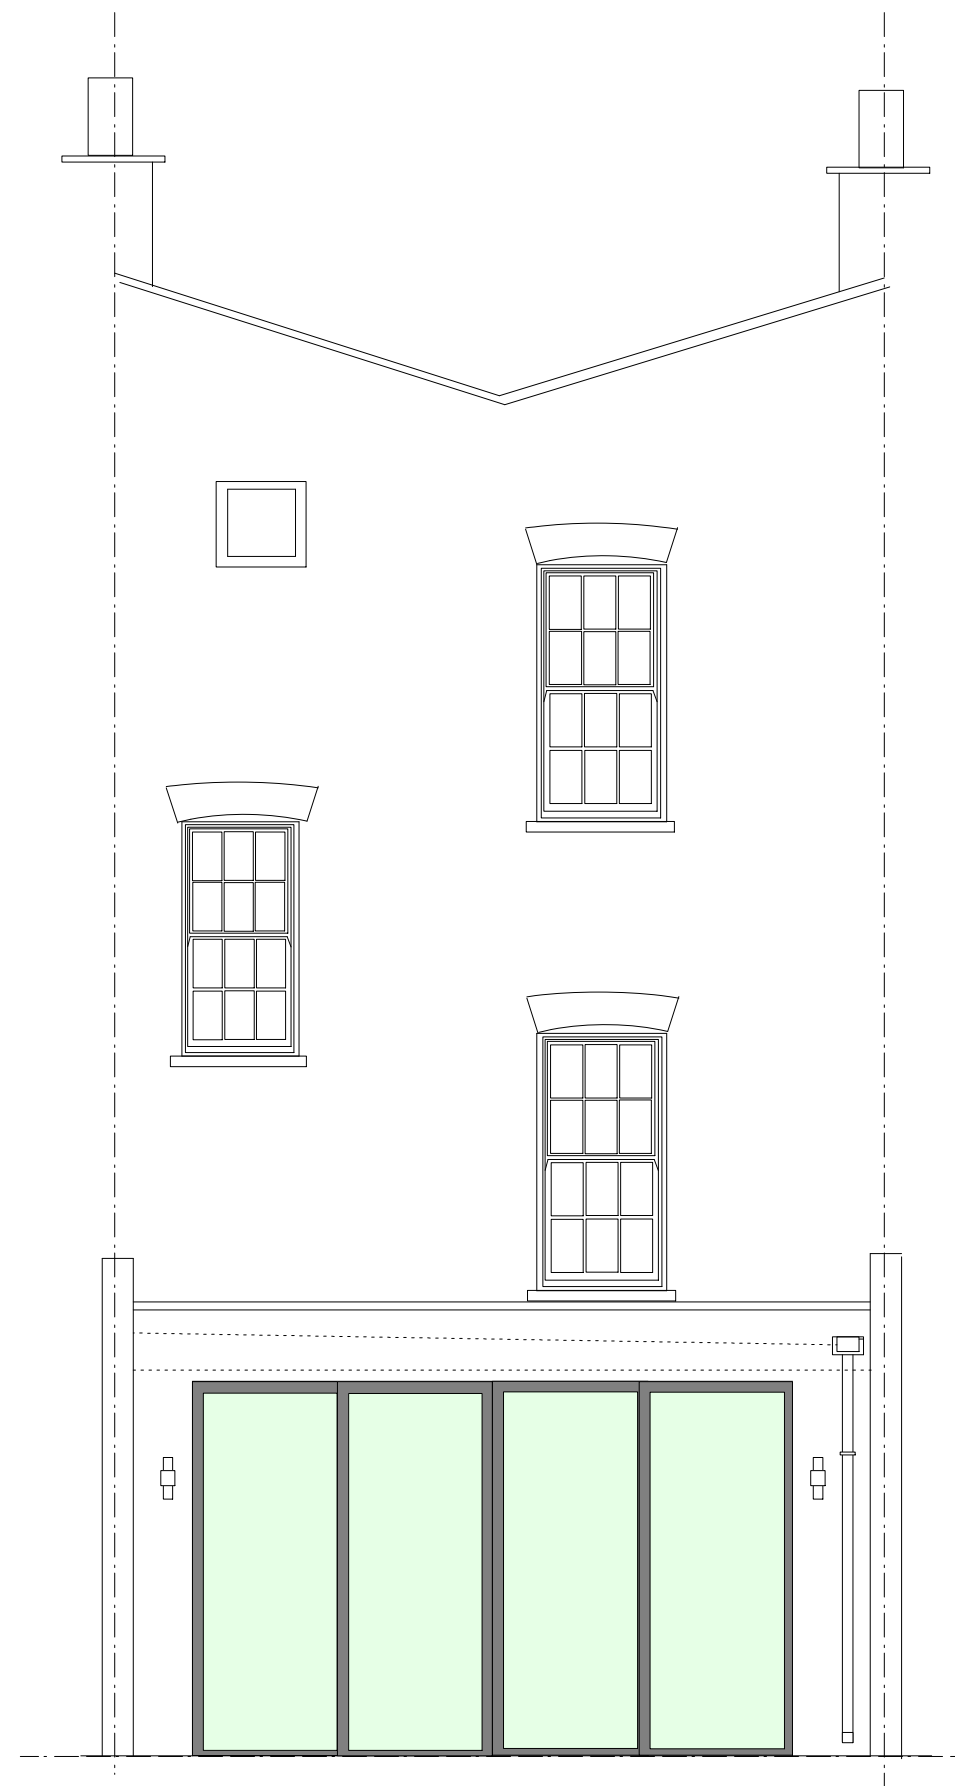

REAR ELEVATION AS PROPOSED



Client: Tom and Andrea
 Site: 9 Thanet Street
 Drawing Title: Front and Rear Elevations as proposed
 Layout 1
 Drawing No: 004a
 Rev:
 Scale: 1:50 @ A3
 Date: 10.10.17

NB all dimensions to be verified on site at above site address
 prior to any work being carried out, no dimensions to be taken
 from this drawing.