


Contractors and consultants are not to scale dimensions from this drawing

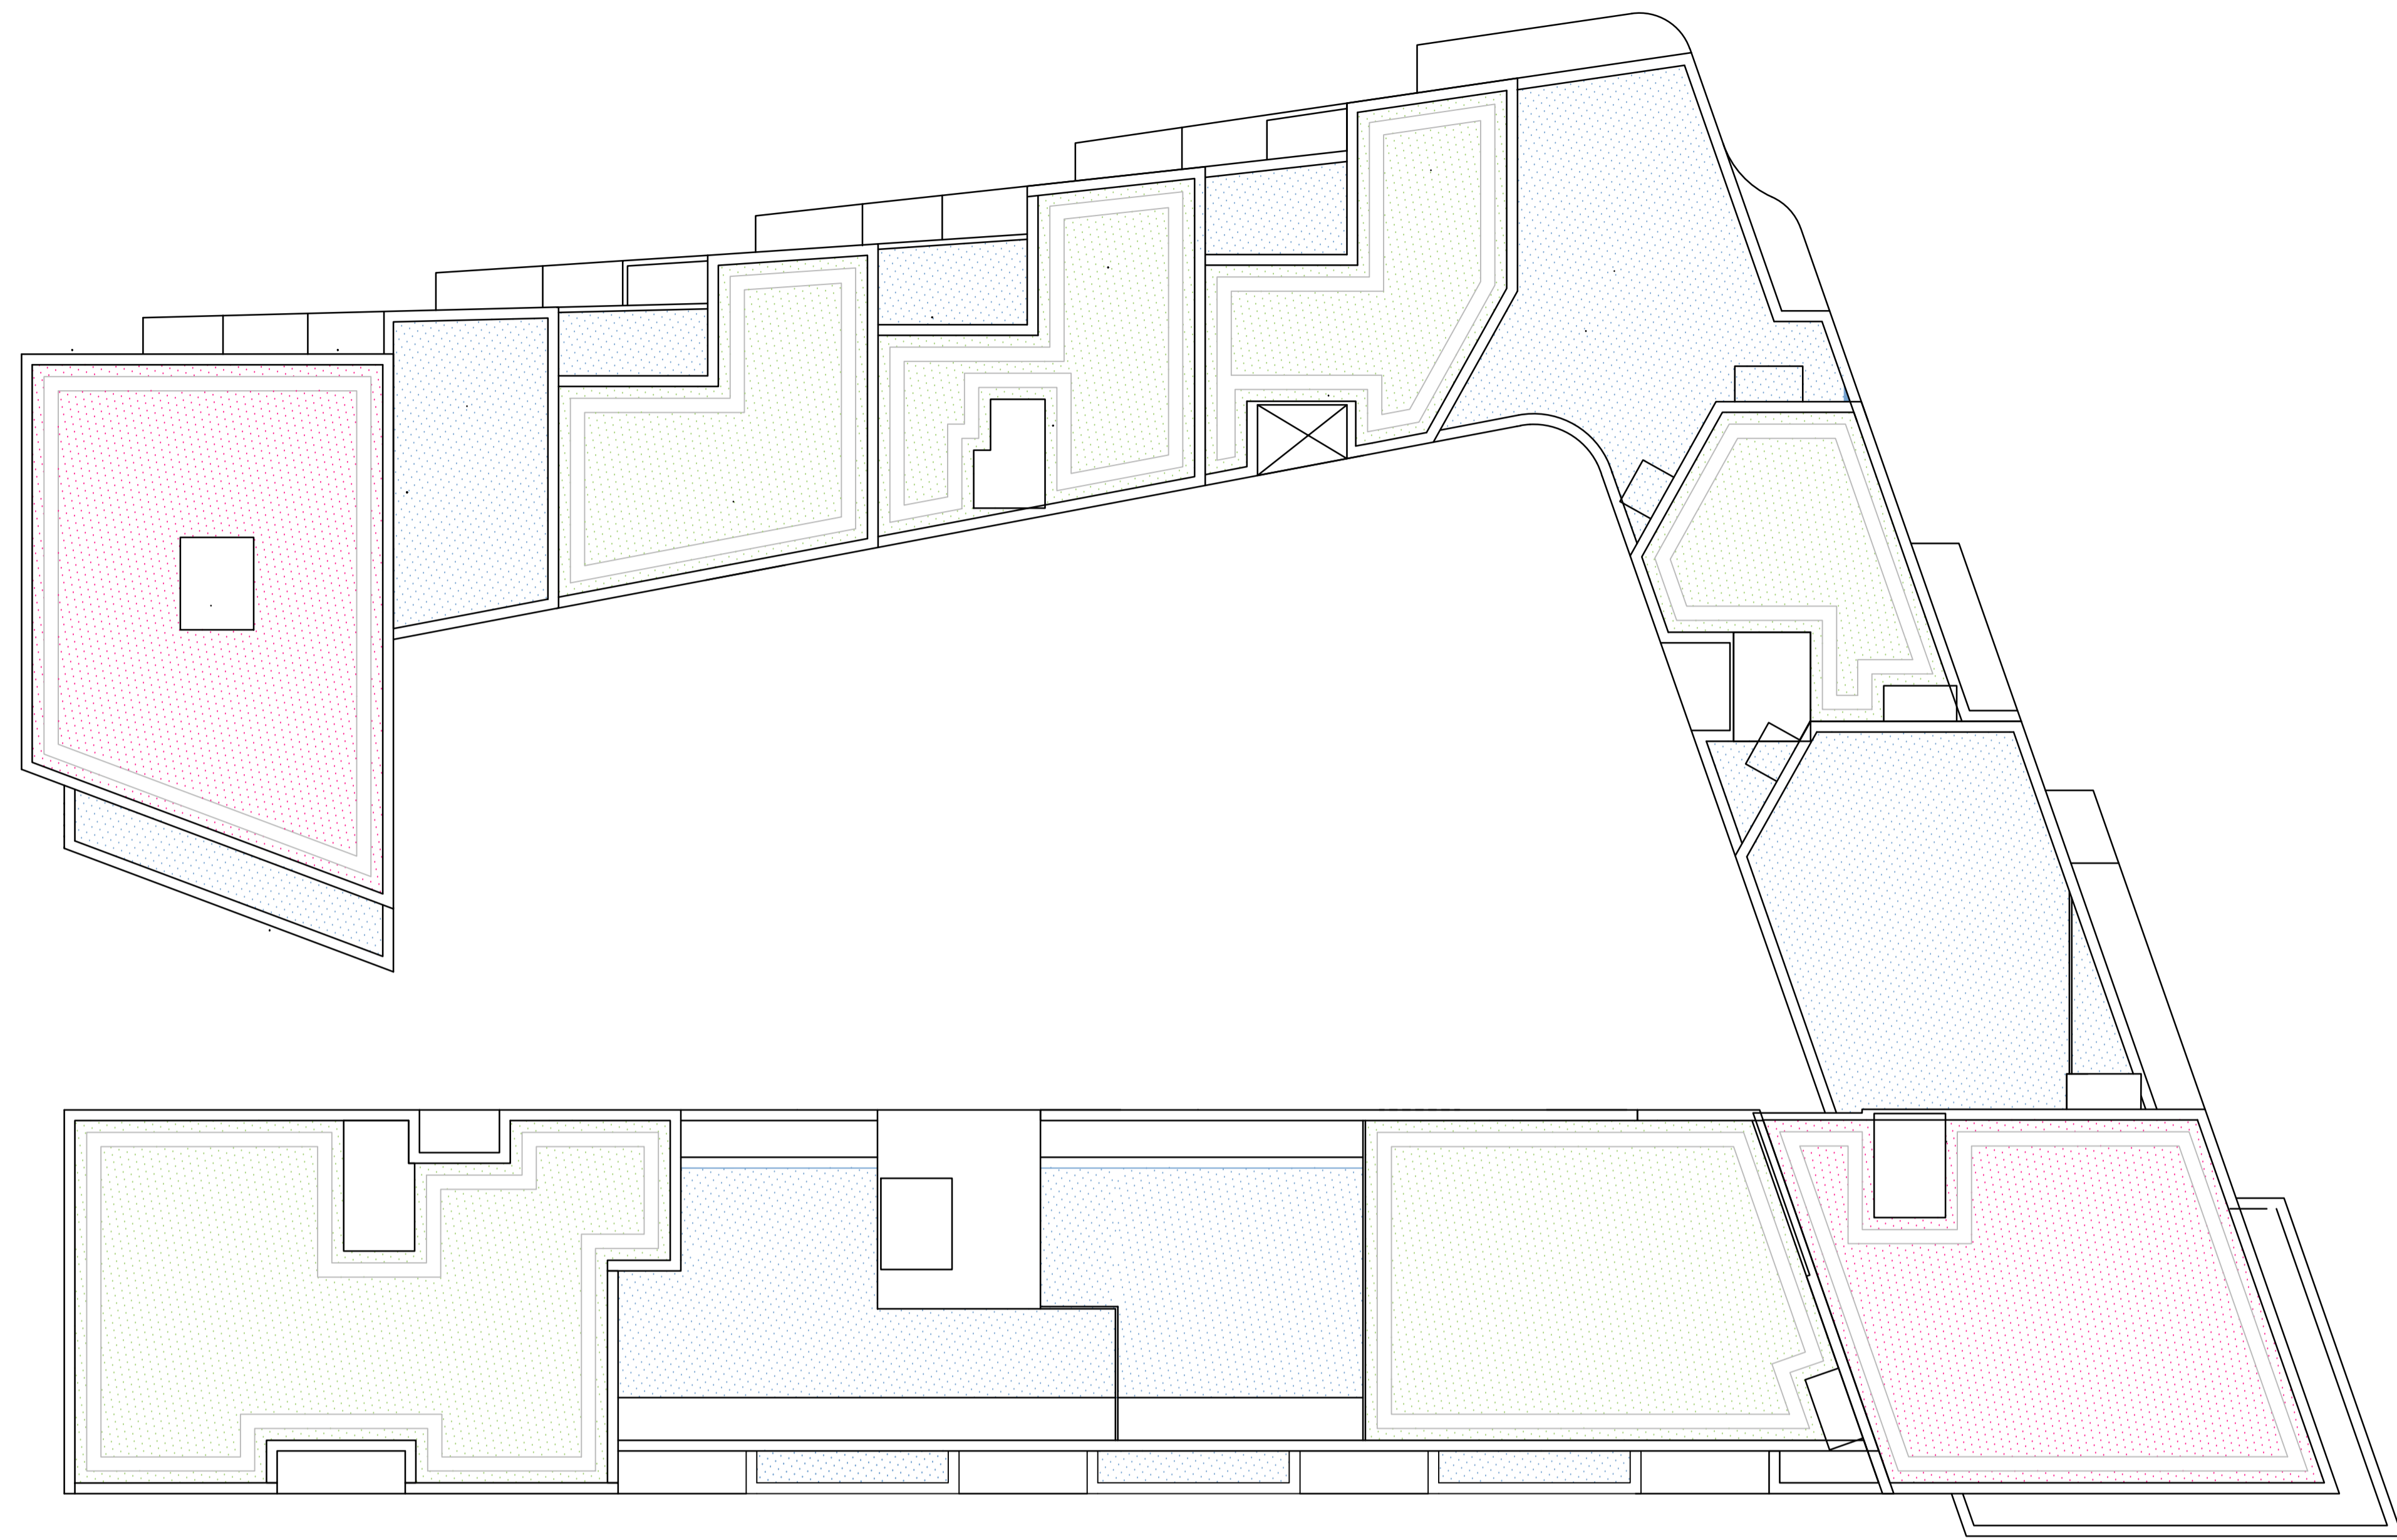

KEY:

Abseil Location

Frosted Glass dividing screens 2100mm high

1 ROOF PLAN
Scale 1:200@A1

Paved Terrace (Type A)

Extensive Green Roof (Type B)

Brown Roof (Type C)

2 TYPE KEY
Scale -

Note:
For typical roof build up details refer to drawing 32875-27-002.
Please refer to Landscape Architects Stage 3 Report for further detail on Wildflower Turf.

Revision	Date	Description
P1	2018-03-09	Non Material Amendment Issue
P2	2018-03-15	Label update to Green Roof build up.
P3	2018-03-26	Roof Spec. moved to separate sheet.
P4	2018-05-04	NMA Revision
P5	2018-05-08	NMA Revision

BroadwayMalyan^{BM}

Eastgate, 2 Castle Street
Castlefield, Manchester
M3 4LZ

T: +44 (0)161 819 2277
F: +44 (0)161 819 2332
E: Man@BroadwayMalyan.com

www.BroadwayMalyan.com

Client
Taylor Wimpey Central London
Project
**Phoenix Place
Mount Pleasant, London**
Description
Roof Plan

Status	Scale	Drawn By	Date
PLANNING - NMA	As Shown	CG	Mar 2018
Job Number	Drawing Number	Revision	
32875	GSD-27-001	P5	