




SECTION A-A  
Scale 1:50

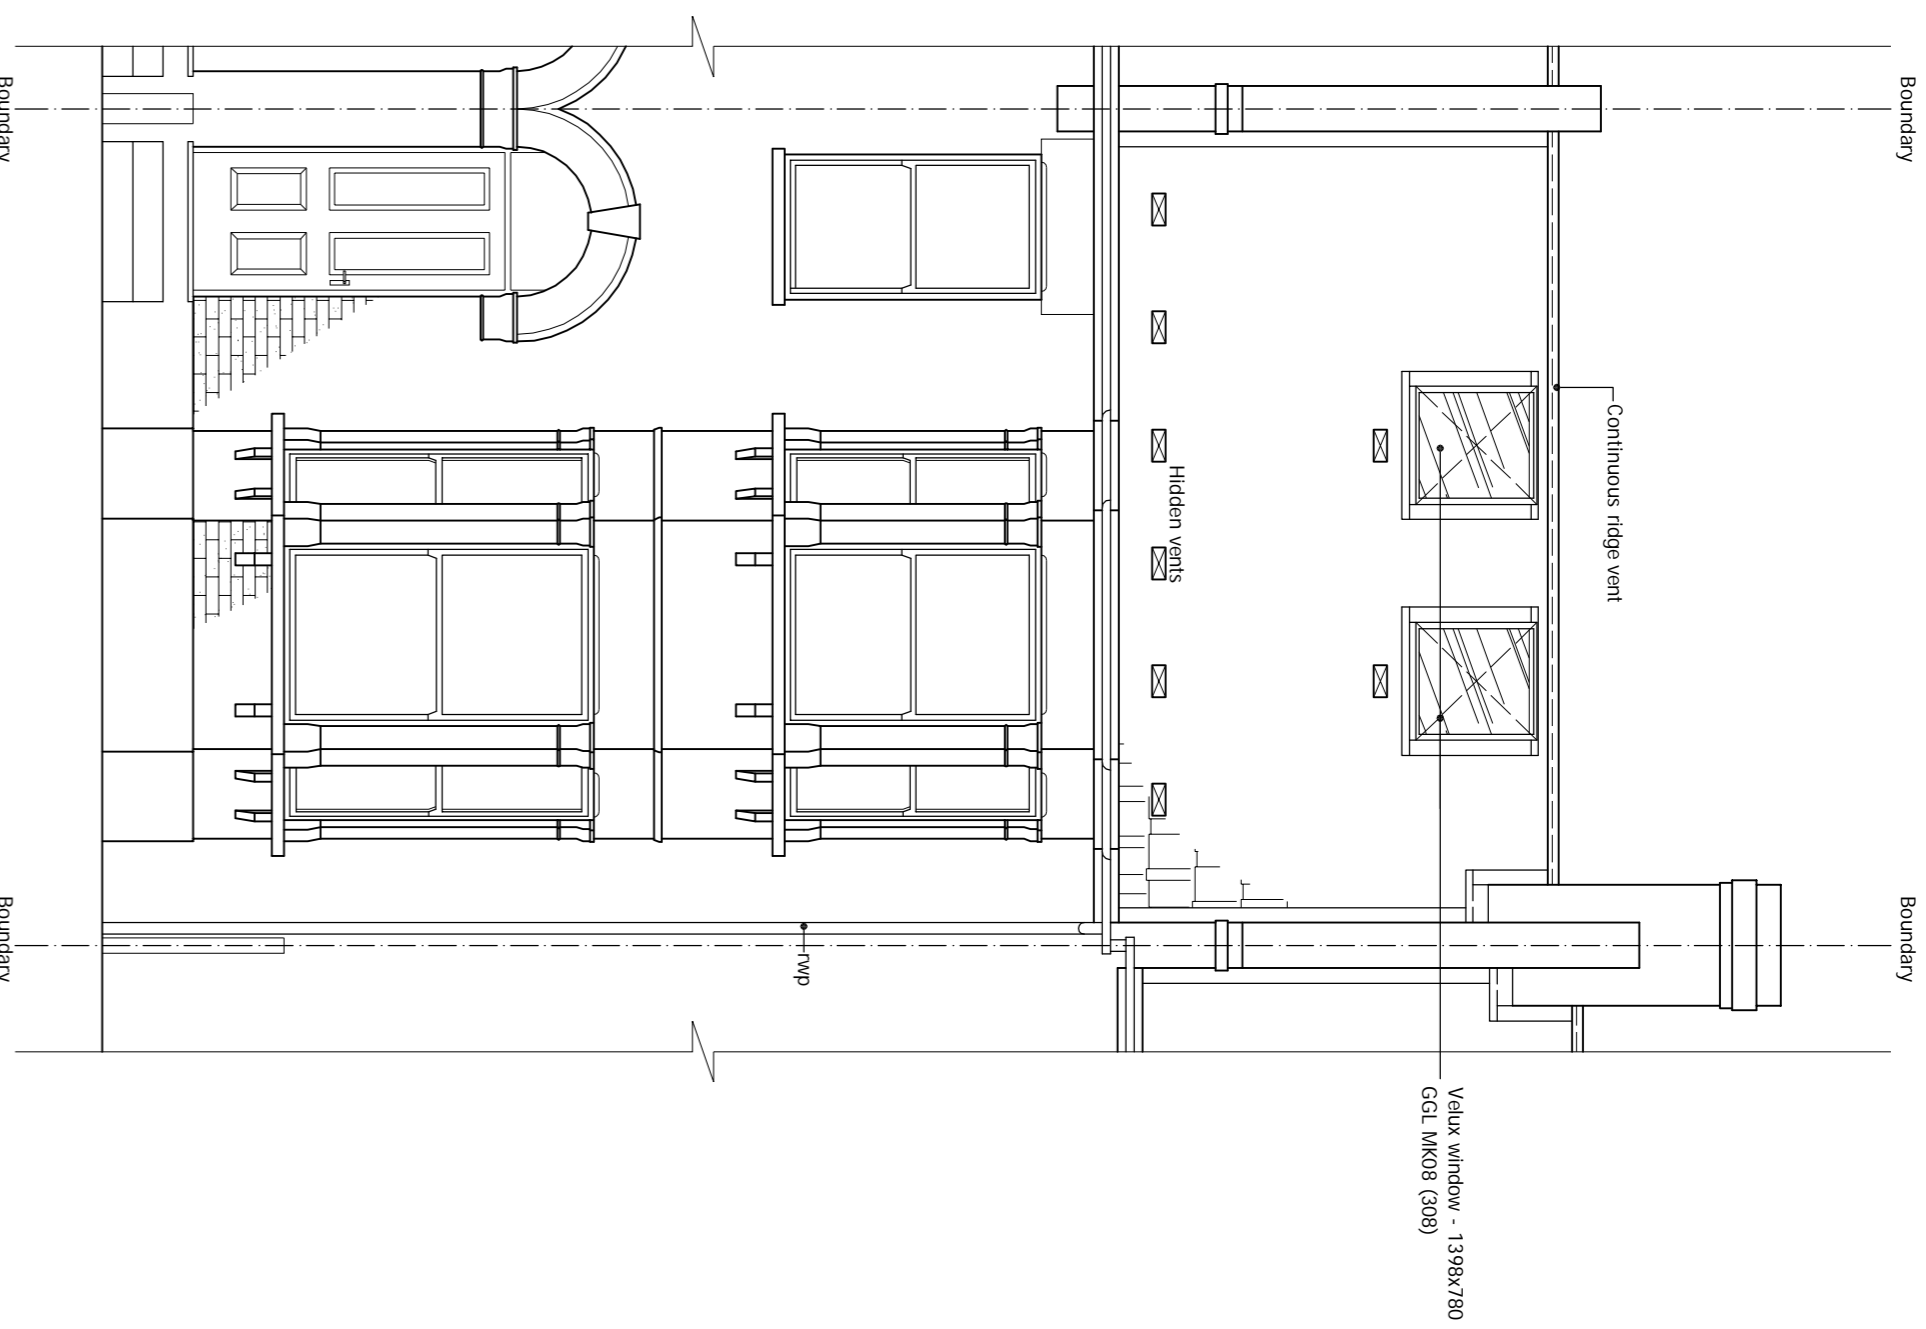

PROPOSED FRONT ELEVATION  
Scale 1:50

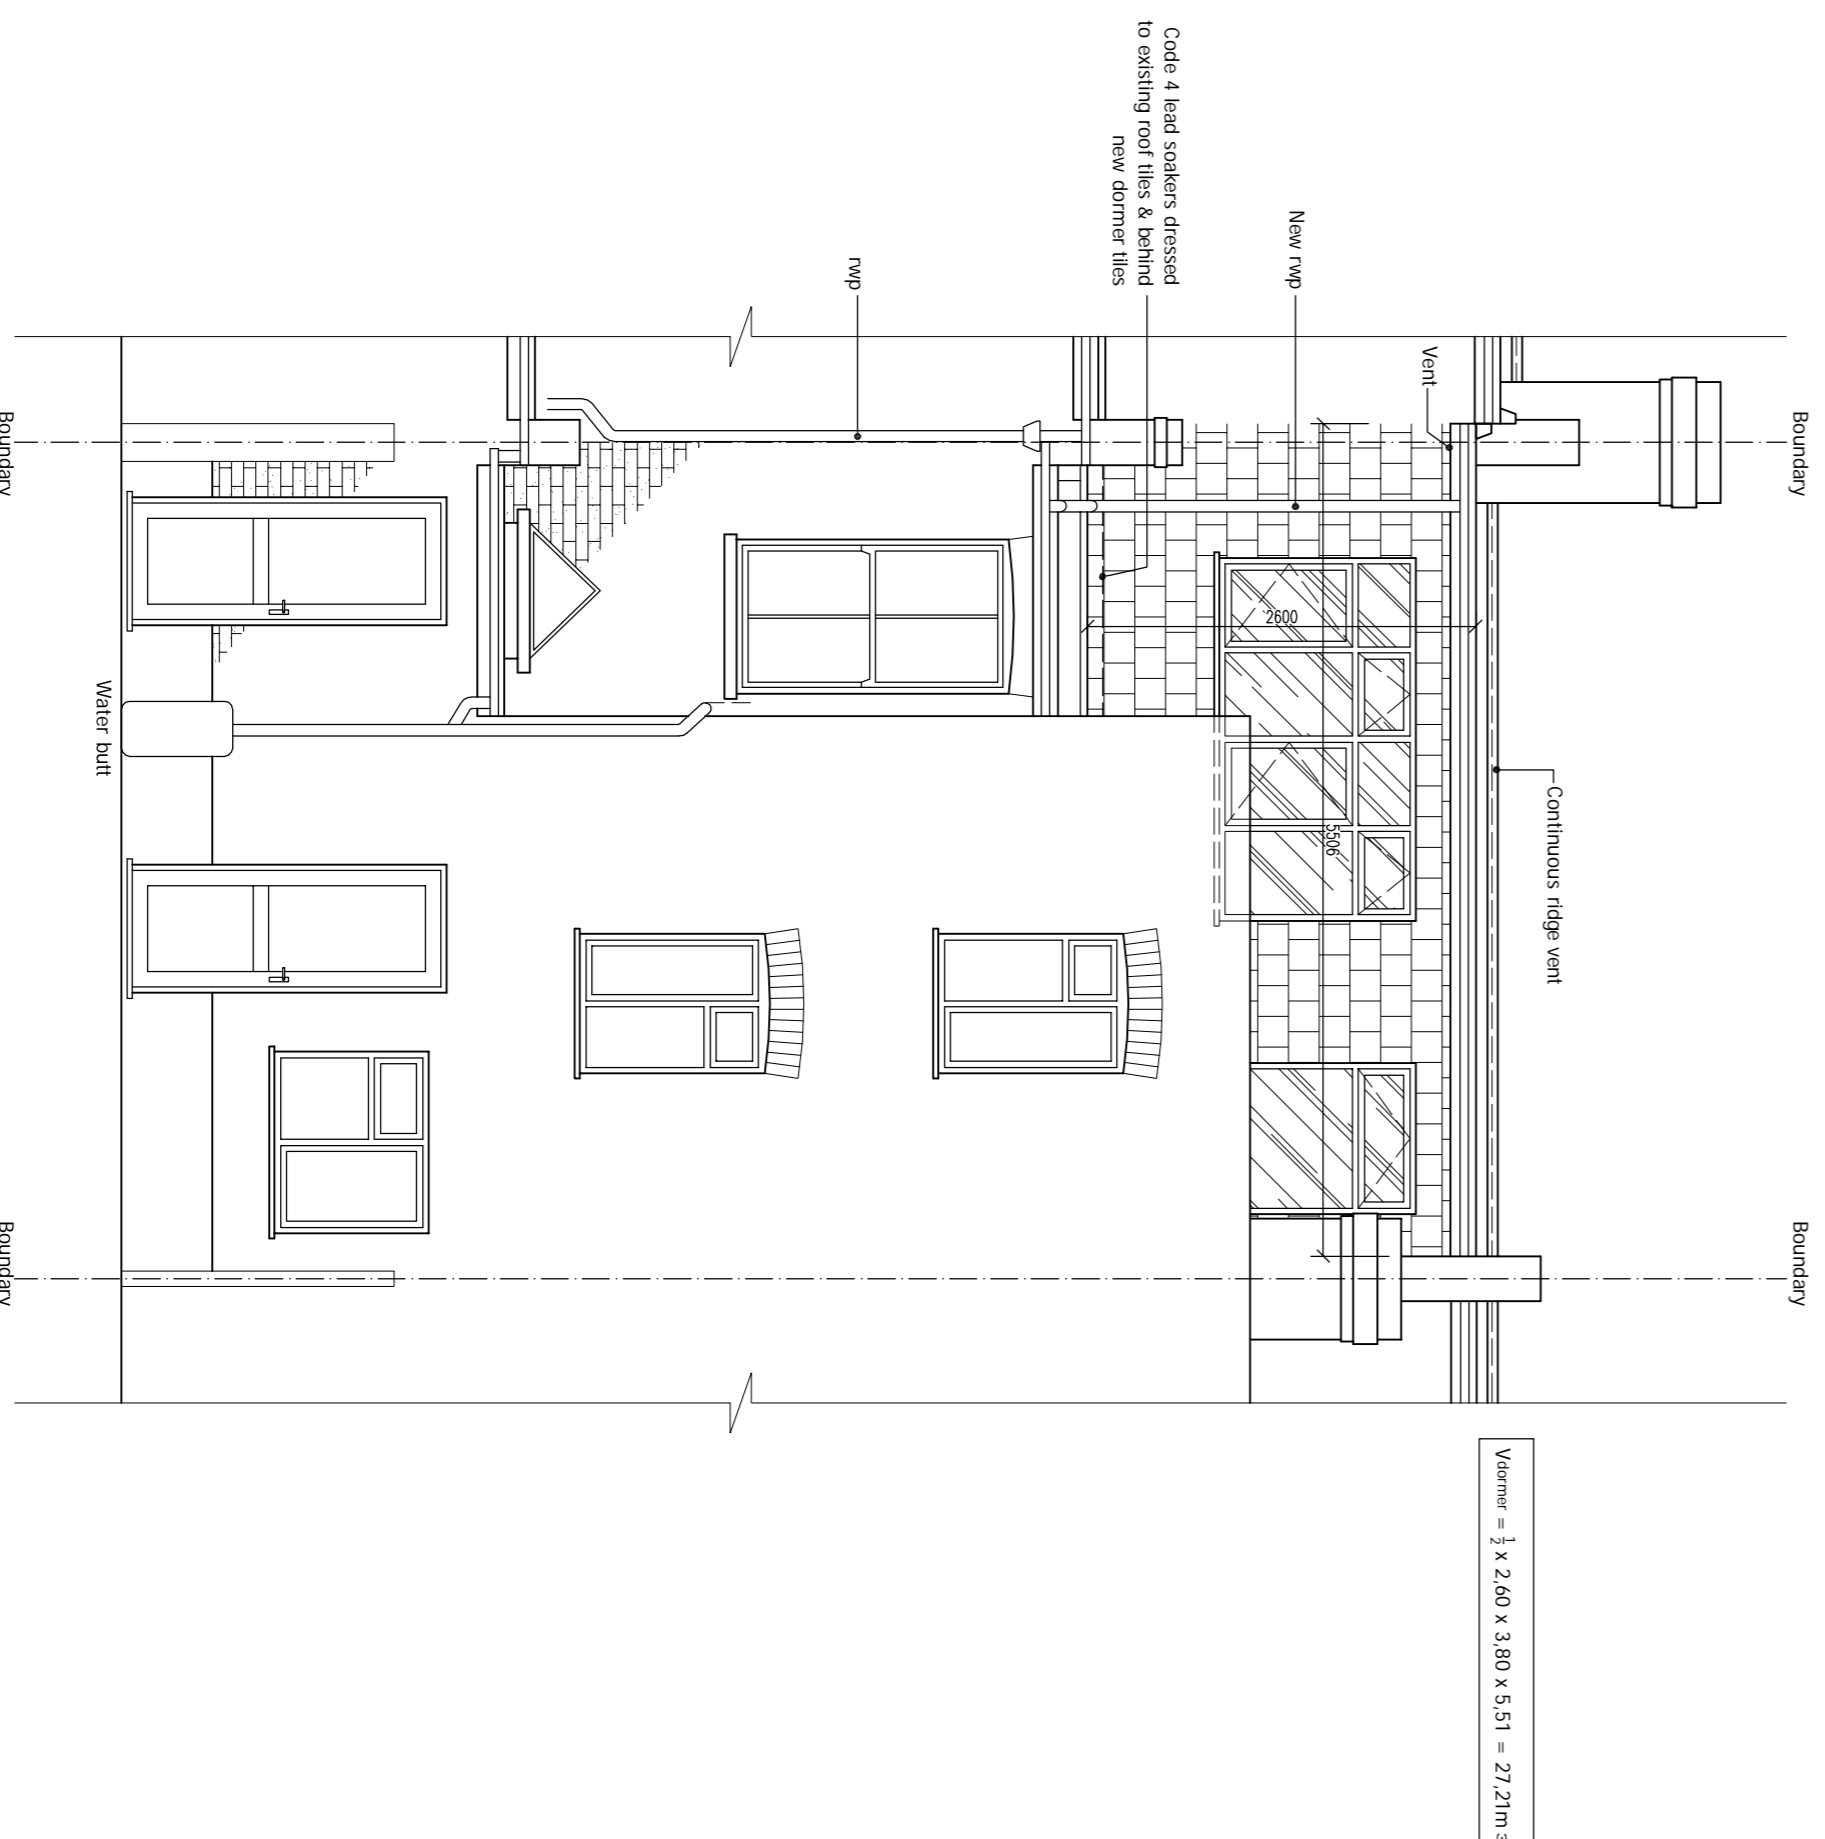

PROPOSED REAR ELEVATION  
Scale 1:50

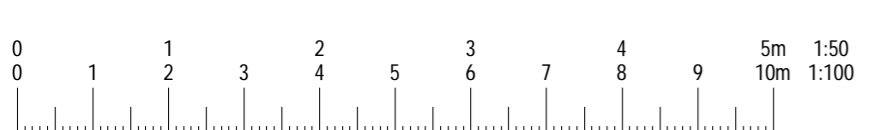

**drawnplans.co.uk**

Project:  
Loft Conversion with  
Dormer Window to Rear.

For:  
Mr. Martin Stone  
24 Achilles Road  
Kilburn  
London  
NW6 1EA

Scale	Drawn by	Drawn by	Drawn by
As shown	L.R.	AS	AD
Sheet 3 of 3	Date Drawn:	08-May-2018	

For Drawings Tel: 0800 7836790  
E-mail :- drawnplansco@aol.com