

FELIXDB



12 Chichester Road
London NW6 5QN

t. 07966264656

felix@felixdb.co.uk

drawing no.	FDB-56GA-A204
title:	PROPOSED 2ND FLOOR
project:	56C GASCONY AVENUE NW6 4NA
date:	10/05/2018 17:22:39
revision no.	F.P
drawn by:	
scale:	1:50@A3

dimensions to be checked on site before construction

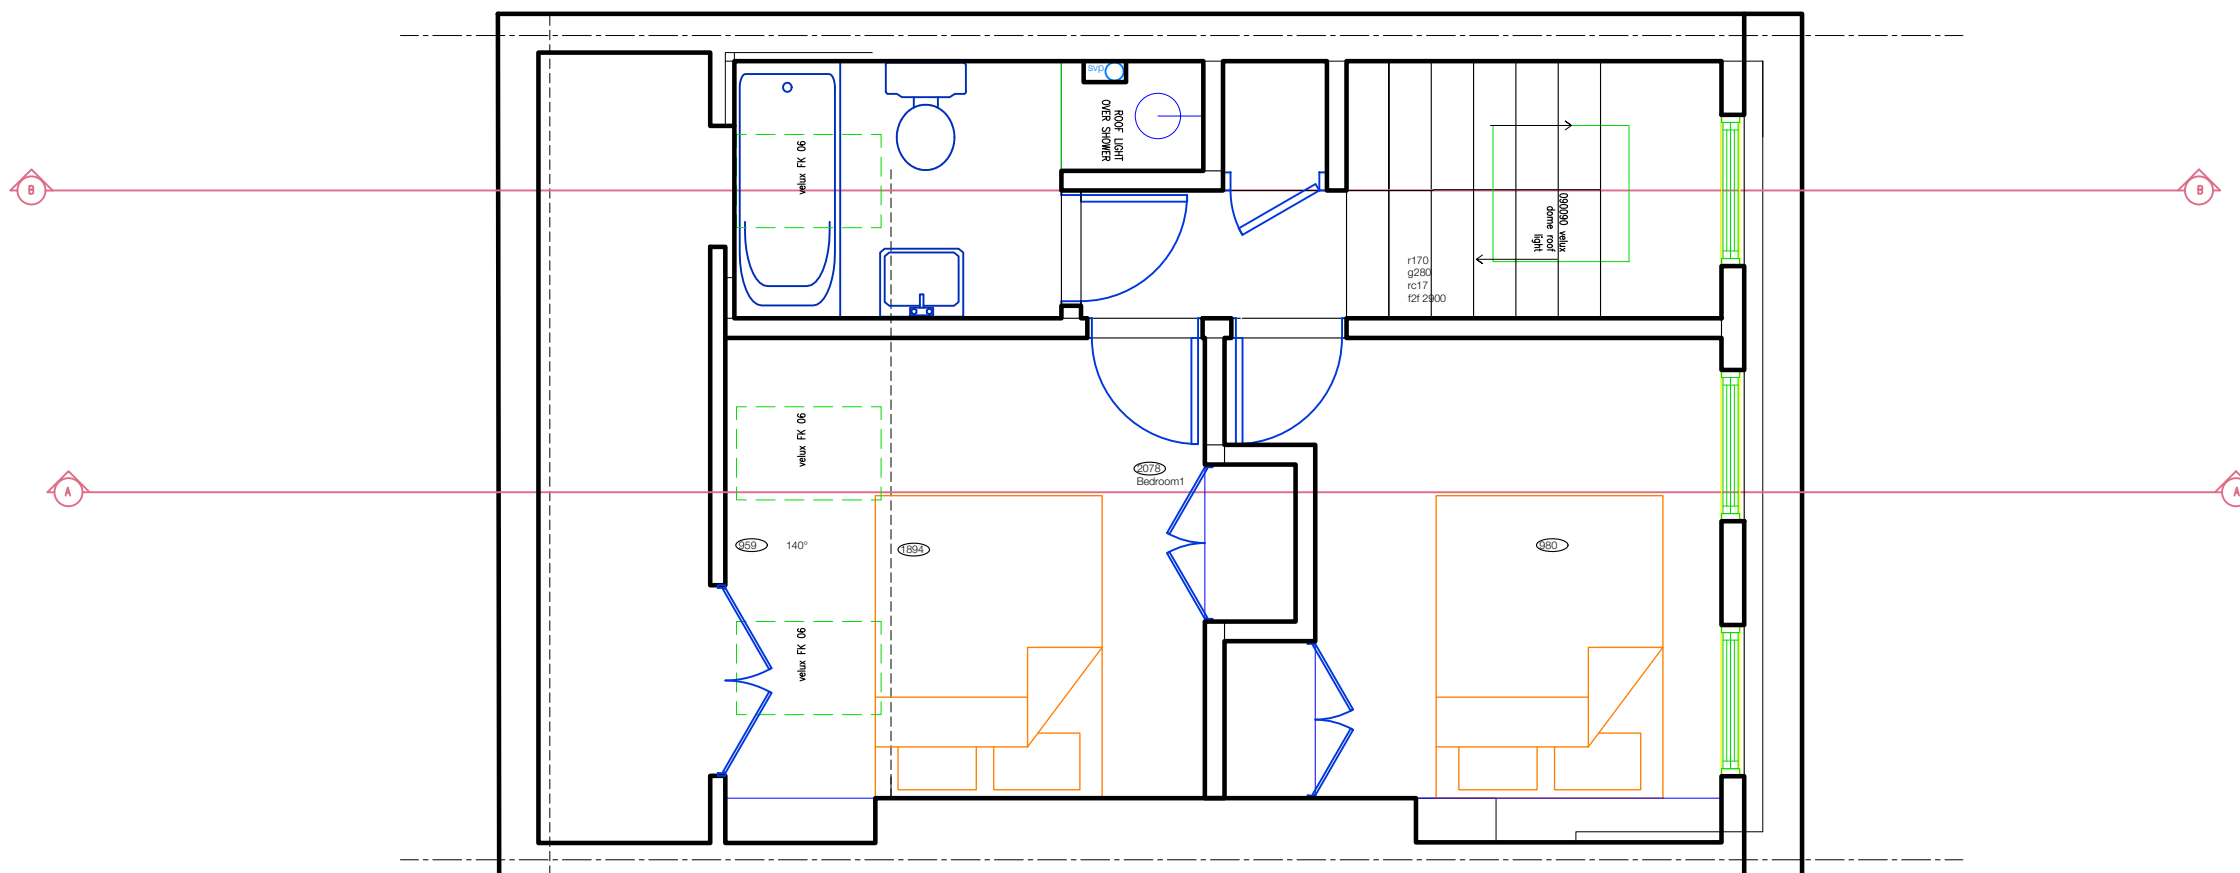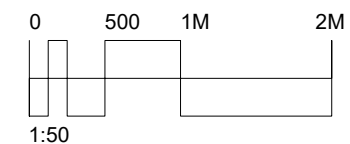

FELIXDB



12 Chichester Road
London NW6 5QN

t. 07966264656

felix@felixdb.co.uk

drawing no.	FDB-56GA-A205
title:	PROPOSED 3RD FLOOR
project:	56C GASCONY AVENUE NW6 4NA
date:	10/05/2018 17:22:43
revision no.	F.P
drawn by:	
scale:	1:50@A3

dimensions to be checked on site before construction

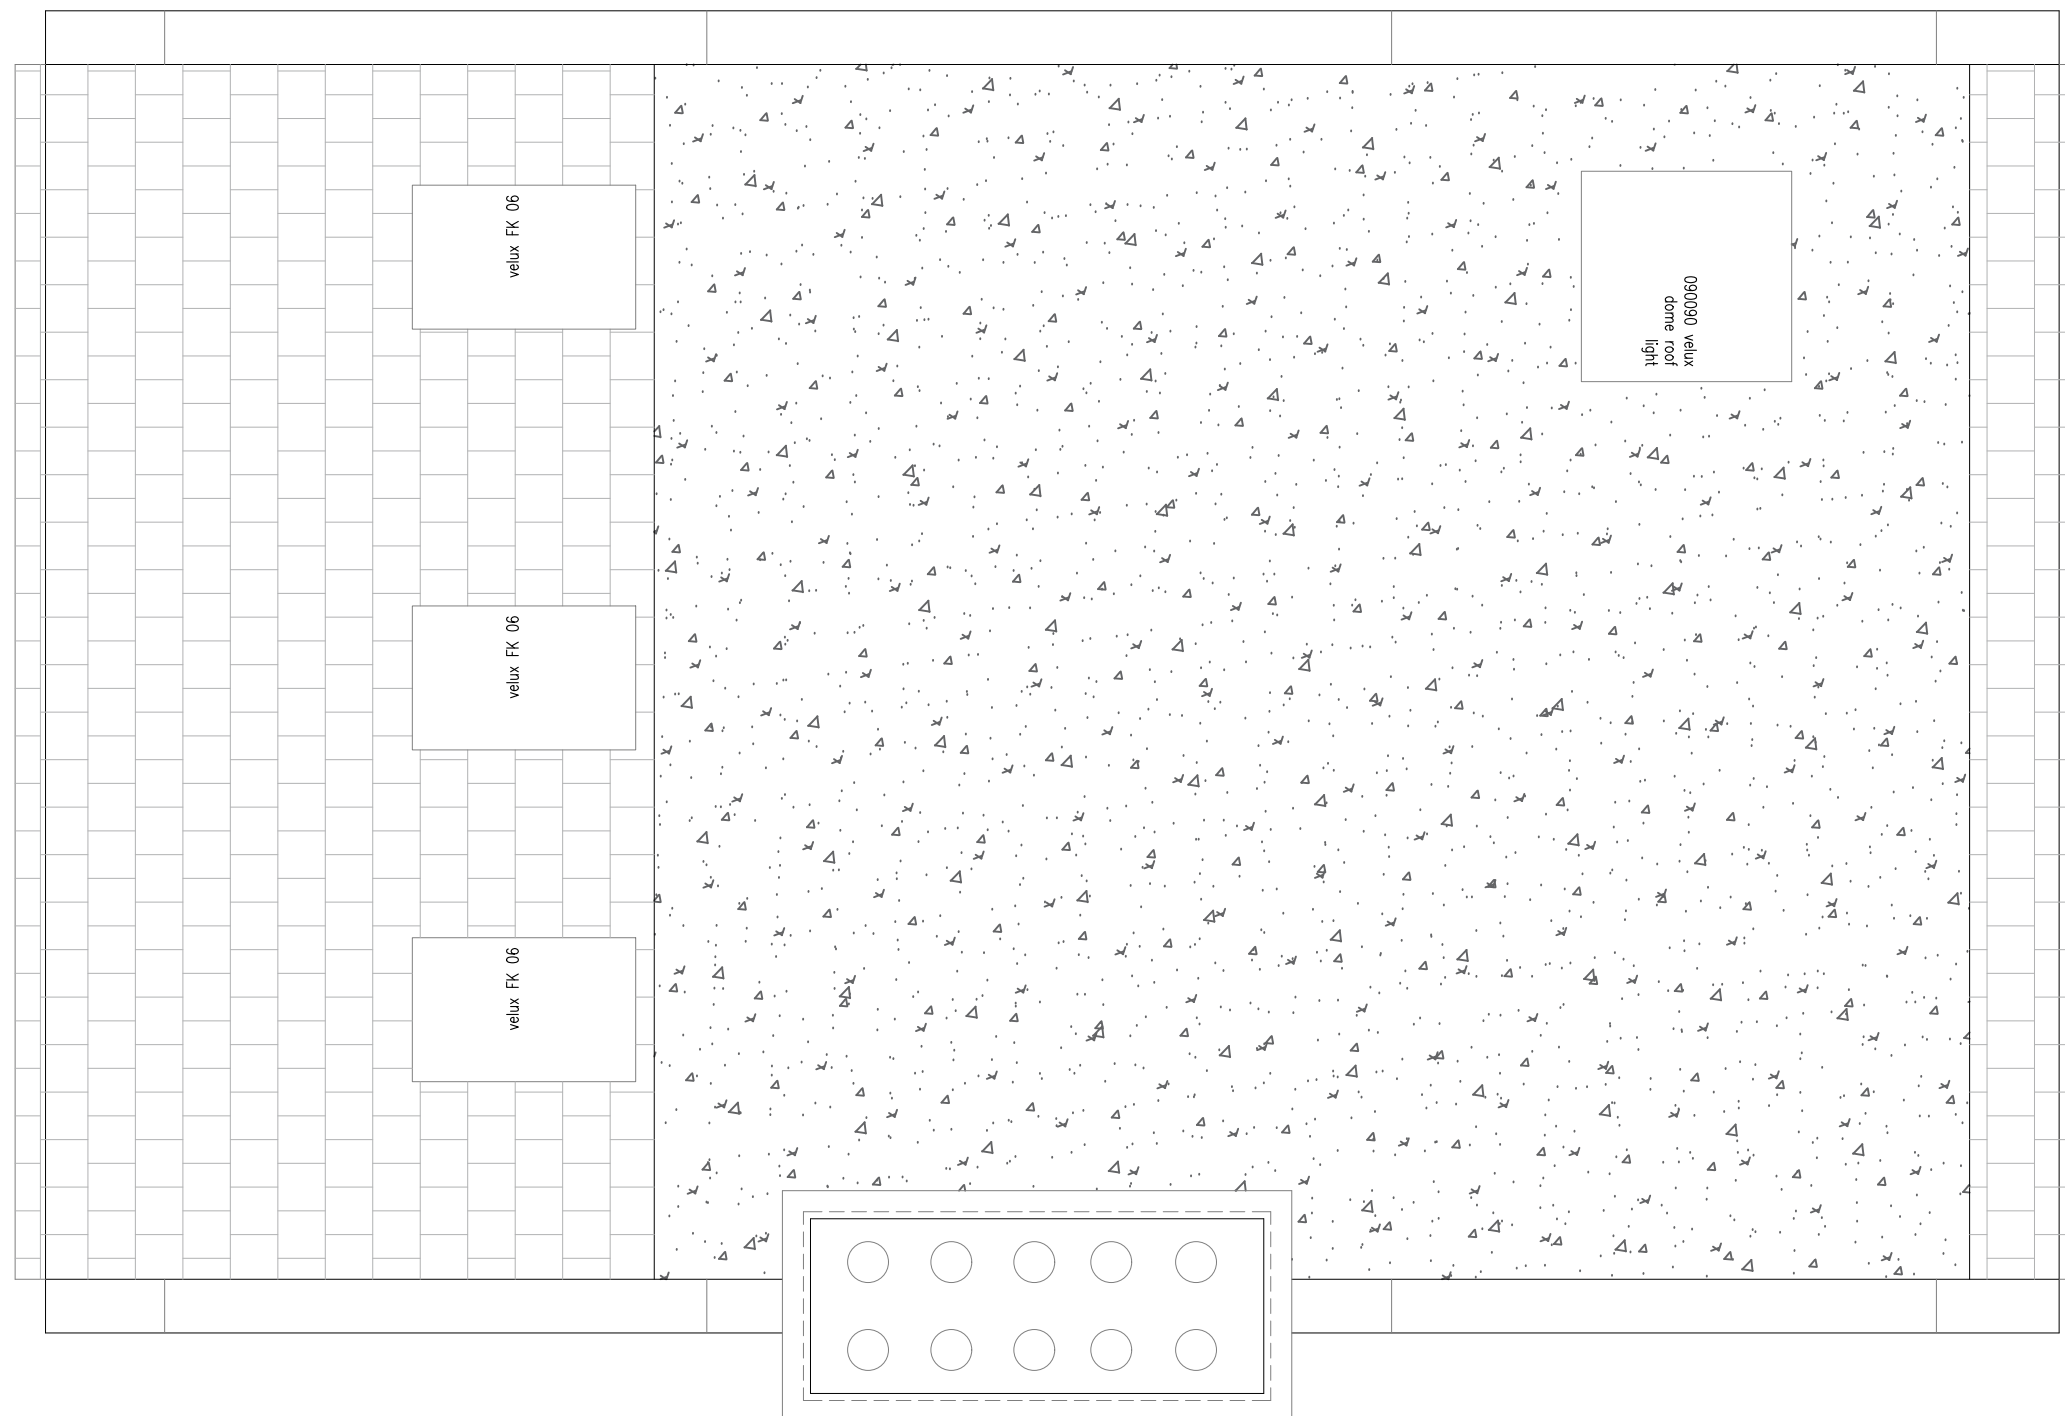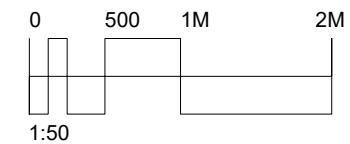

FELIXDB


12 Chichester Road
London NW6 5QN

t. 07966264656

felix@felixdb.co.uk

drawing no.	FDB-56GA-A206
title:	PROPOSED ROOF
project:	56C GASCONY AVENUE NW6 4NA
date:	10/05/2018 17:22:48
revision no.	F.P
drawn by:	
scale:	1:50@A3

dimensions to be checked on site before construction

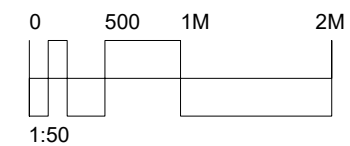

FELIXDB


12 Chichester Road
London NW6 5QN

t. 07966264656

felix@felixdb.co.uk

drawing no.	FDB-56GA-A304
title:	PROPOSED FRONT ELEVATION
project:	56C GASCONY AVENUE NW6 4NA
date:	10/05/2018 17:22:51
revision no.	F.P
drawn by:	
scale:	1:50@A3

dimensions to be checked on site before construction

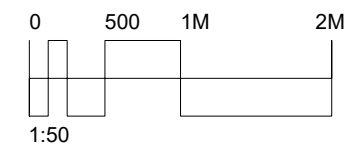

vertical slate tiles to rear dormer wall

new timber box sash windows
bottom sash fixed closed

rear dormer wall set back from eaves 50cm

FELIXDB



12 Chichester Road
London NW6 5QN

t. 07966264656

felix@felixdb.co.uk

drawing no.	FDB-56GA-A305
title:	PROPOSED REAR ELEVATION
project:	56C GASCONY AVENUE NW6 4NA
date:	10/05/2018 17:22:55
revision no.	F.P
drawn by:	
scale:	1:50@A3

dimensions to be checked on site before construction

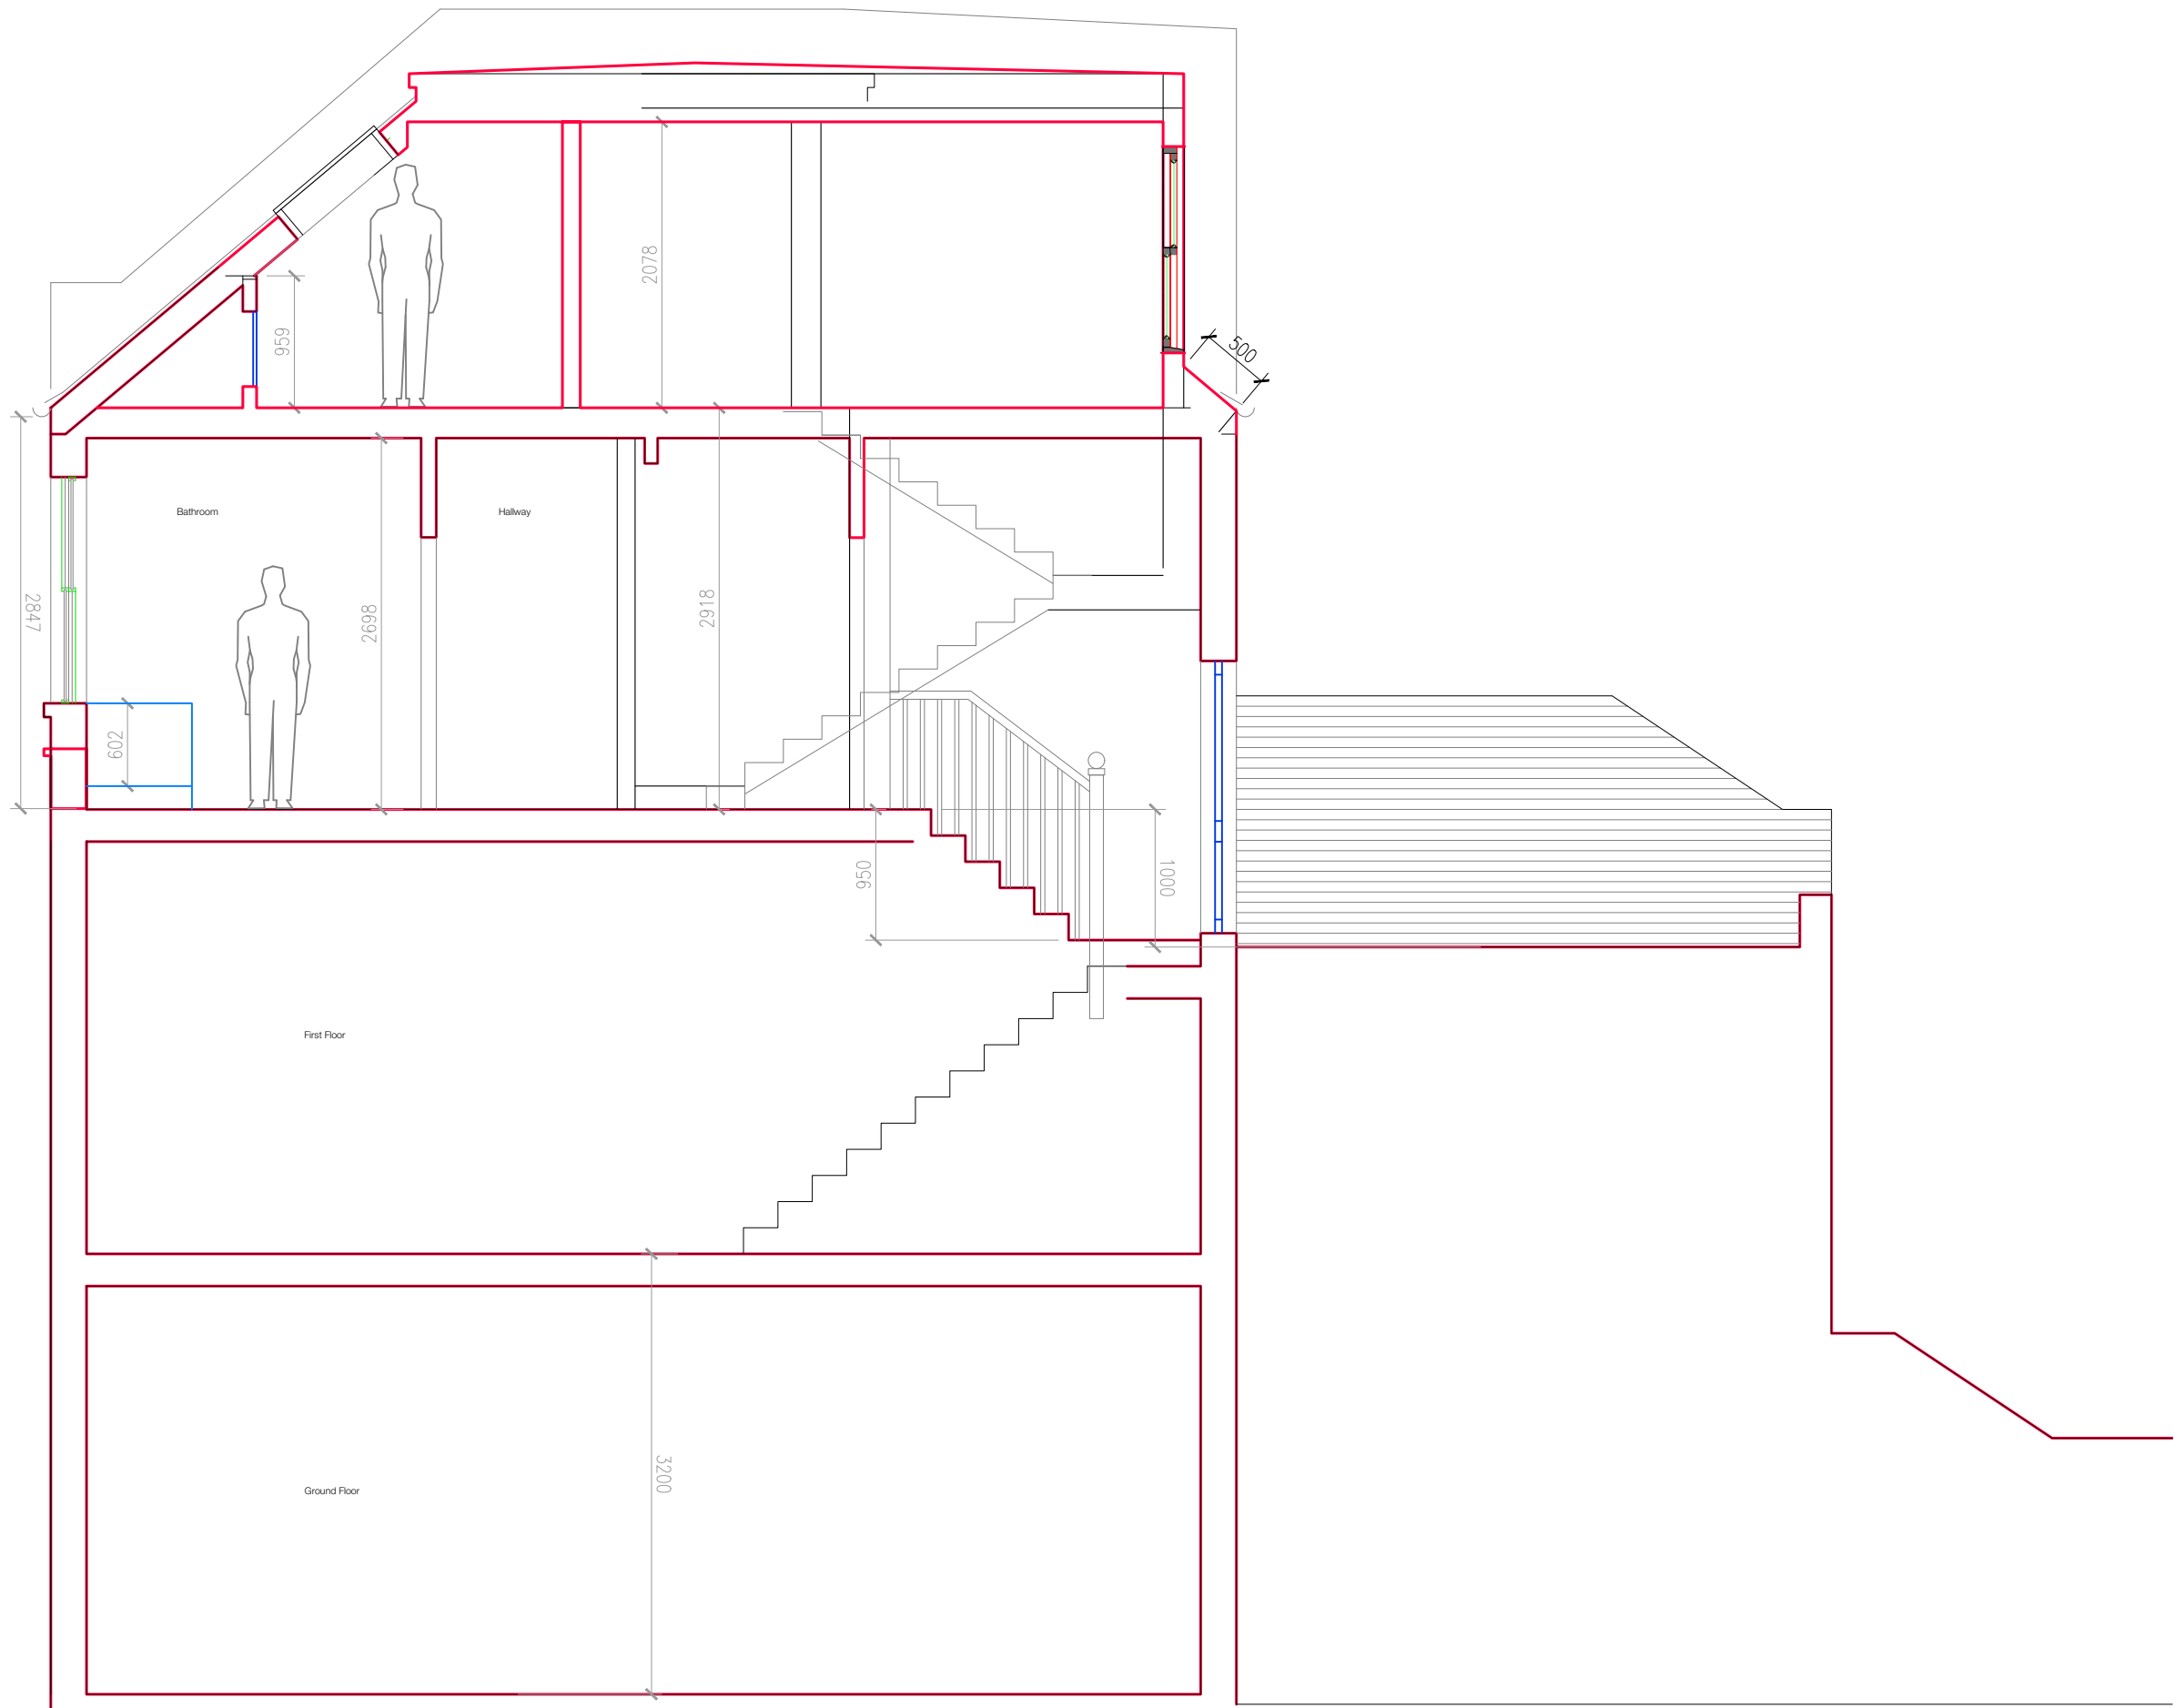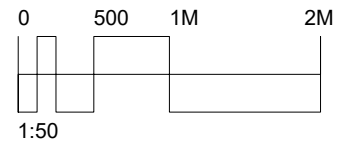

FELIXDB

12 Chichester Road
 London NW6 5QN
 t. 07966264656
 felix@felixdb.co.uk

drawing no.	FDB-56GA-A402
title:	PROPOSED SECTION AA
project:	56C GASCONY AVENUE NW6 4NA
date:	10/05/2018 17:22:59
revision no.	F.P
drawn by:	
scale:	1:50@A3

dimensions to be checked on site before construction