



SECTION A-A.

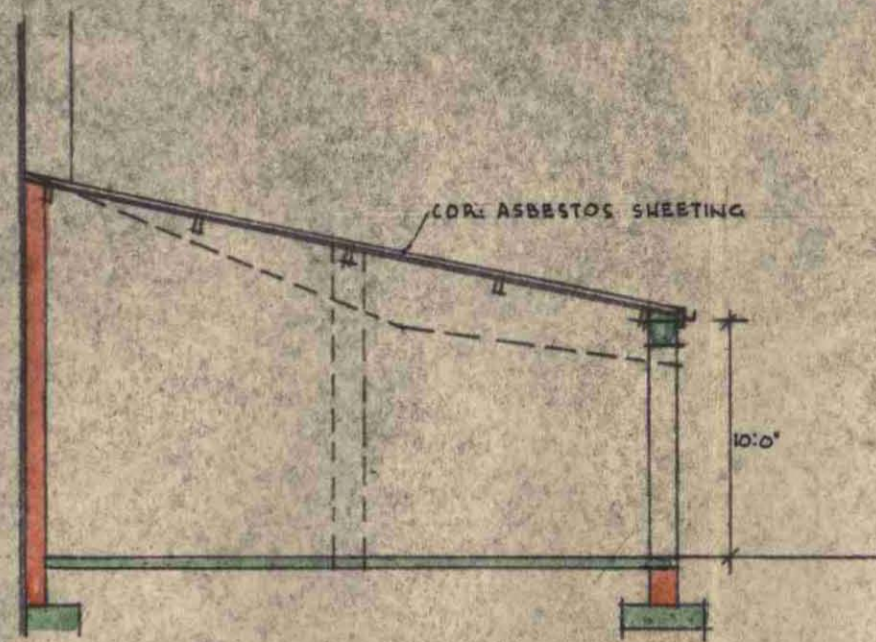


SECTION B-B.



SECTION C-C.

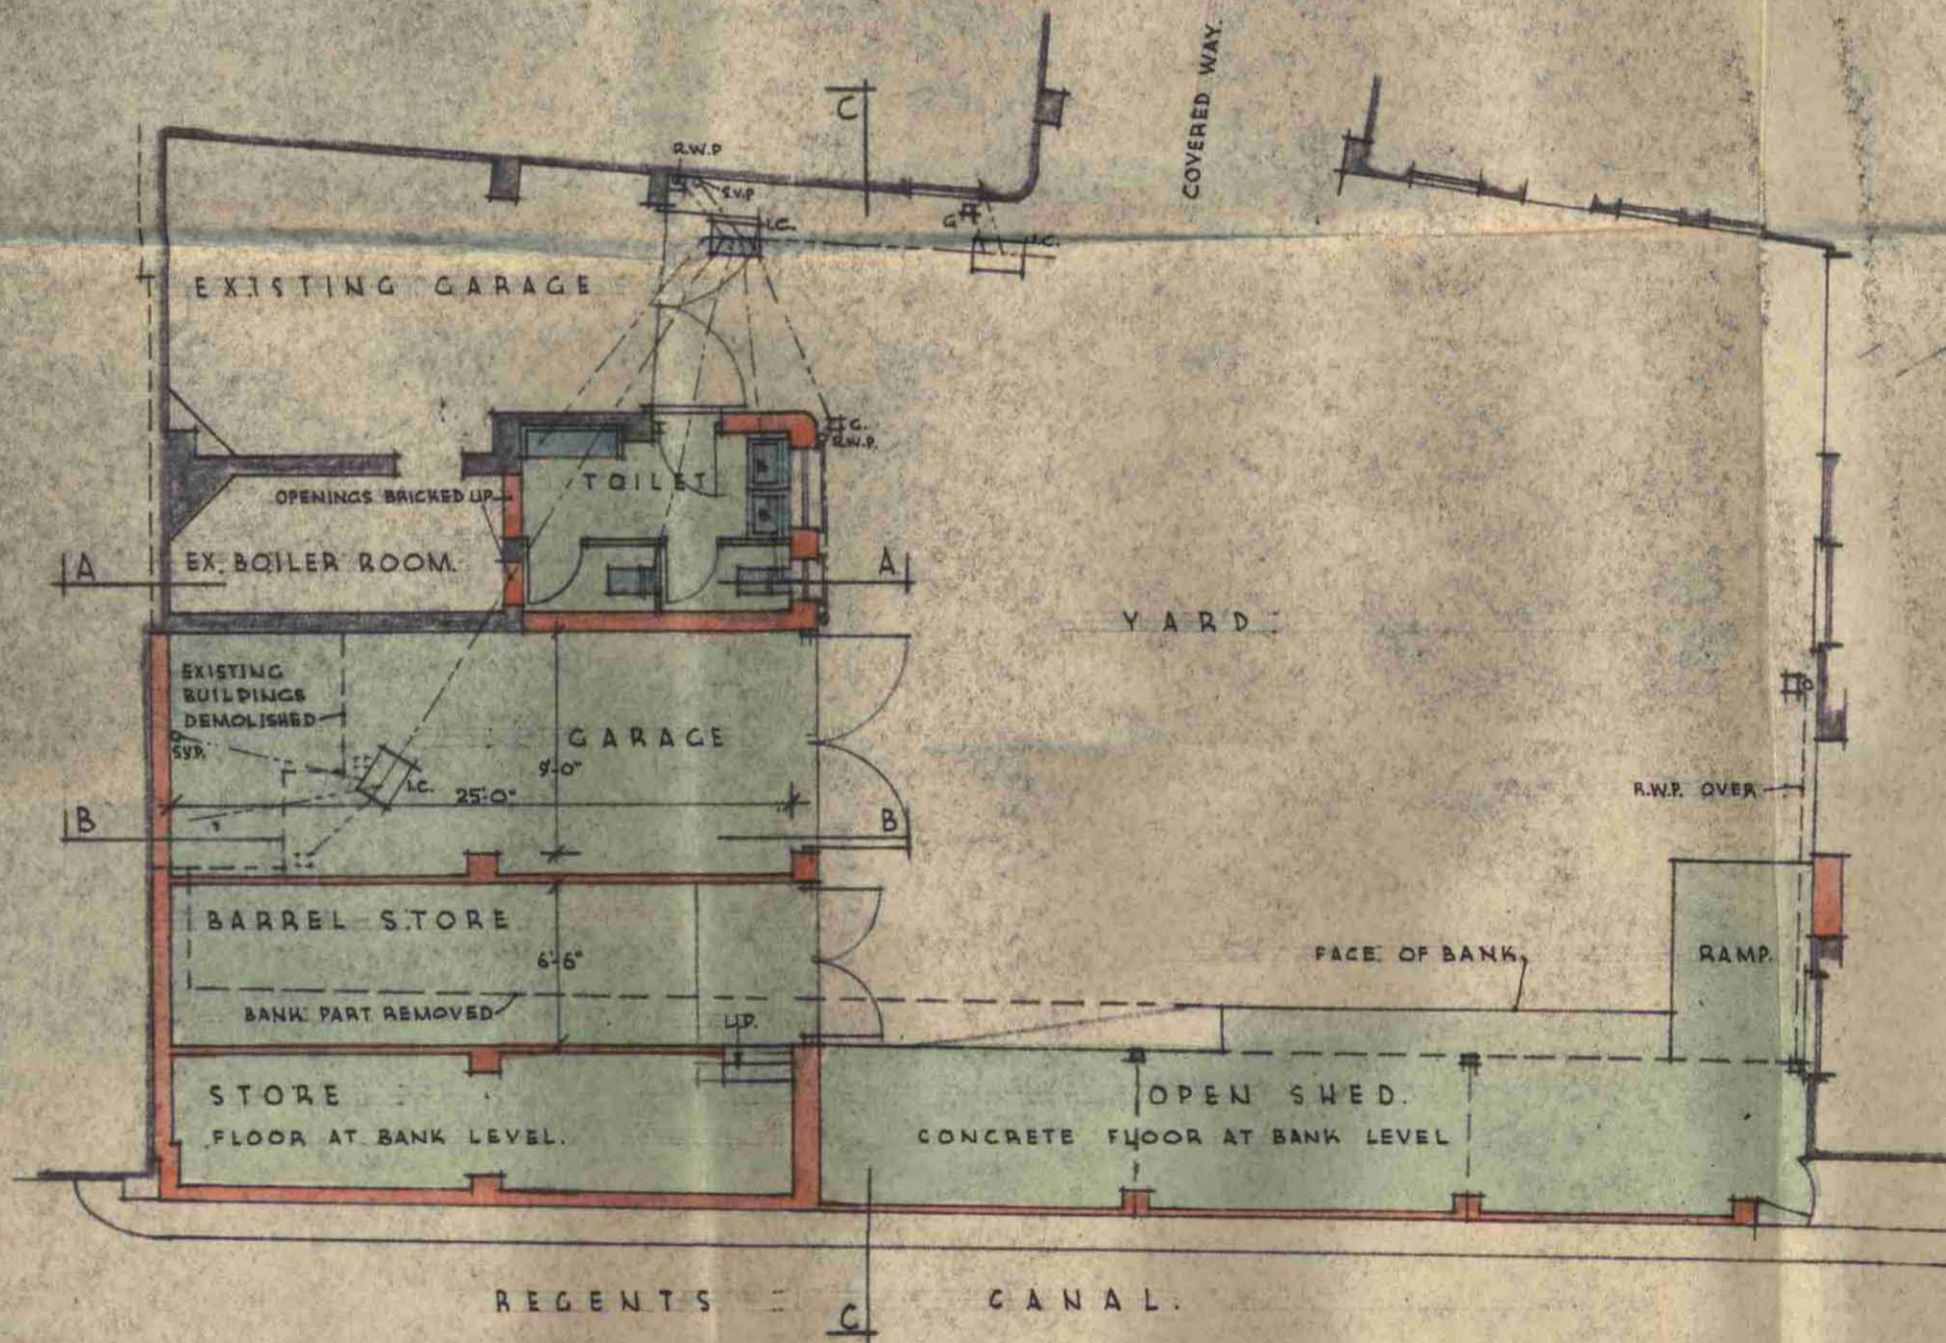

PLAN.

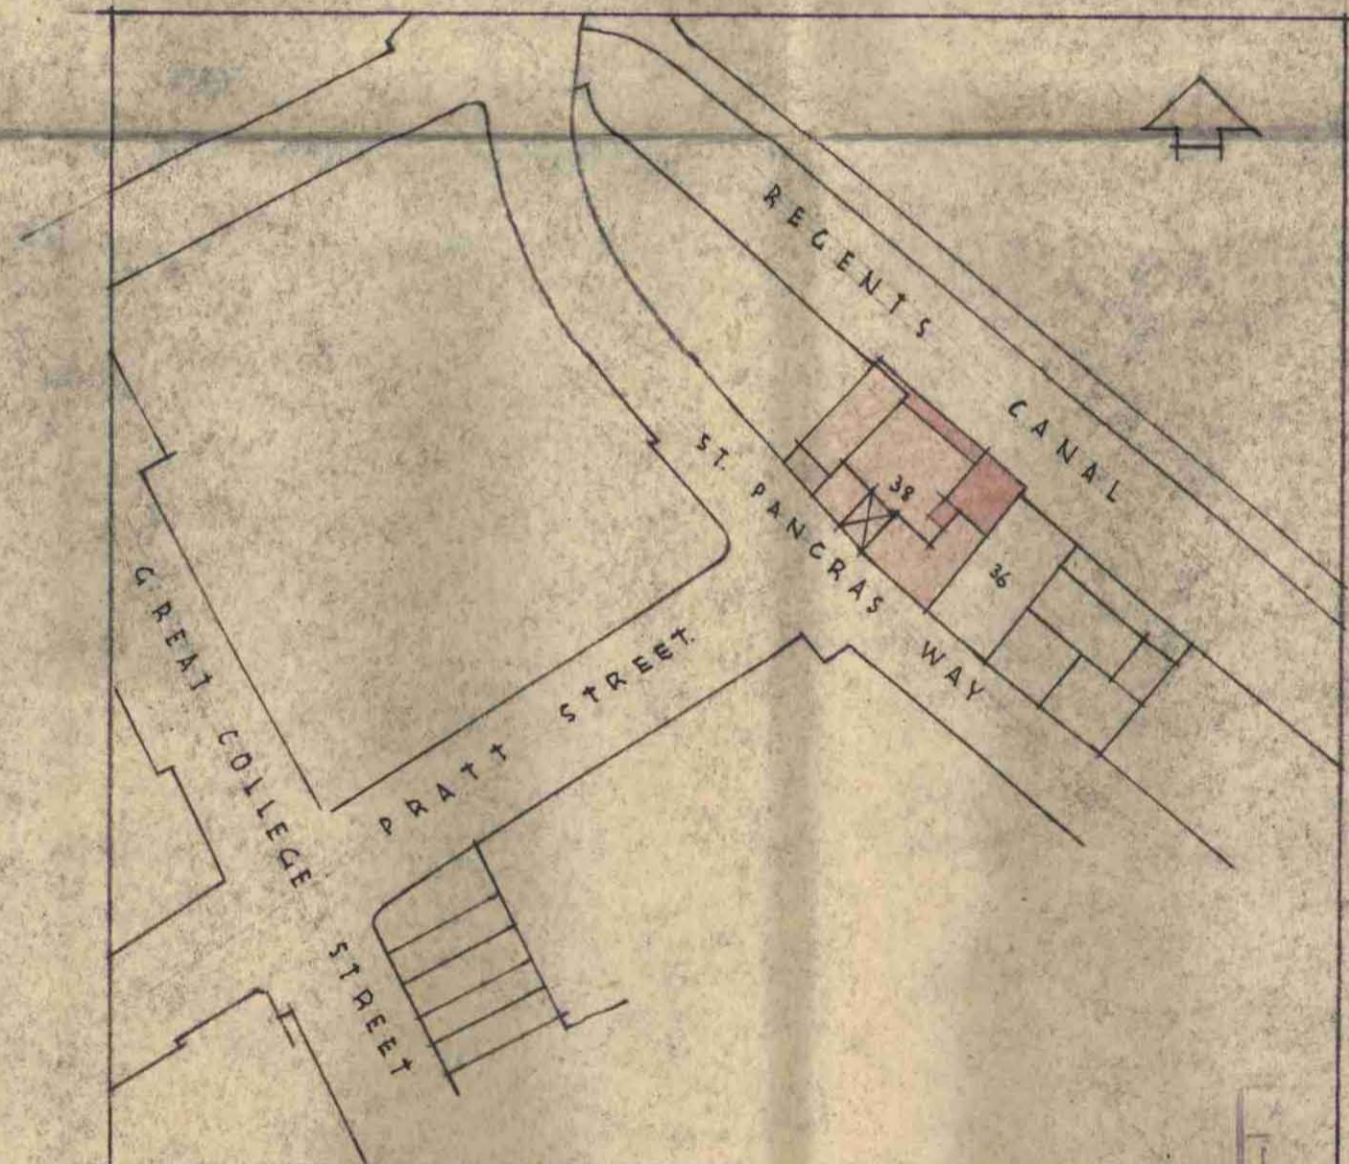

KEY PLAN.

88 FT TO 1"


8855

DRAWING No. 109/5  
 SCALE: 1/8" TO 1'-0"  
 DATE JULY 1954.  
 DRAWN BY L.T.C.

PROPOSED ADDITIONS AT 38 ST. PANCRAS WAY, N.W. 1.  
 FOR MESSRS JOHN KNOWLES & CO. (LONDON) LTD.

THOMAS SIBTHORP, F.R.I.B.A., A.R.I.C.S.,  
 A.M.T.P.I., CHARTERED ARCHITECT &  
 SURVEYOR, TOWN PLANNING  
 CONSULTANT, 10, MANCHESTER SQ. W.1.  
 WEL 9247.



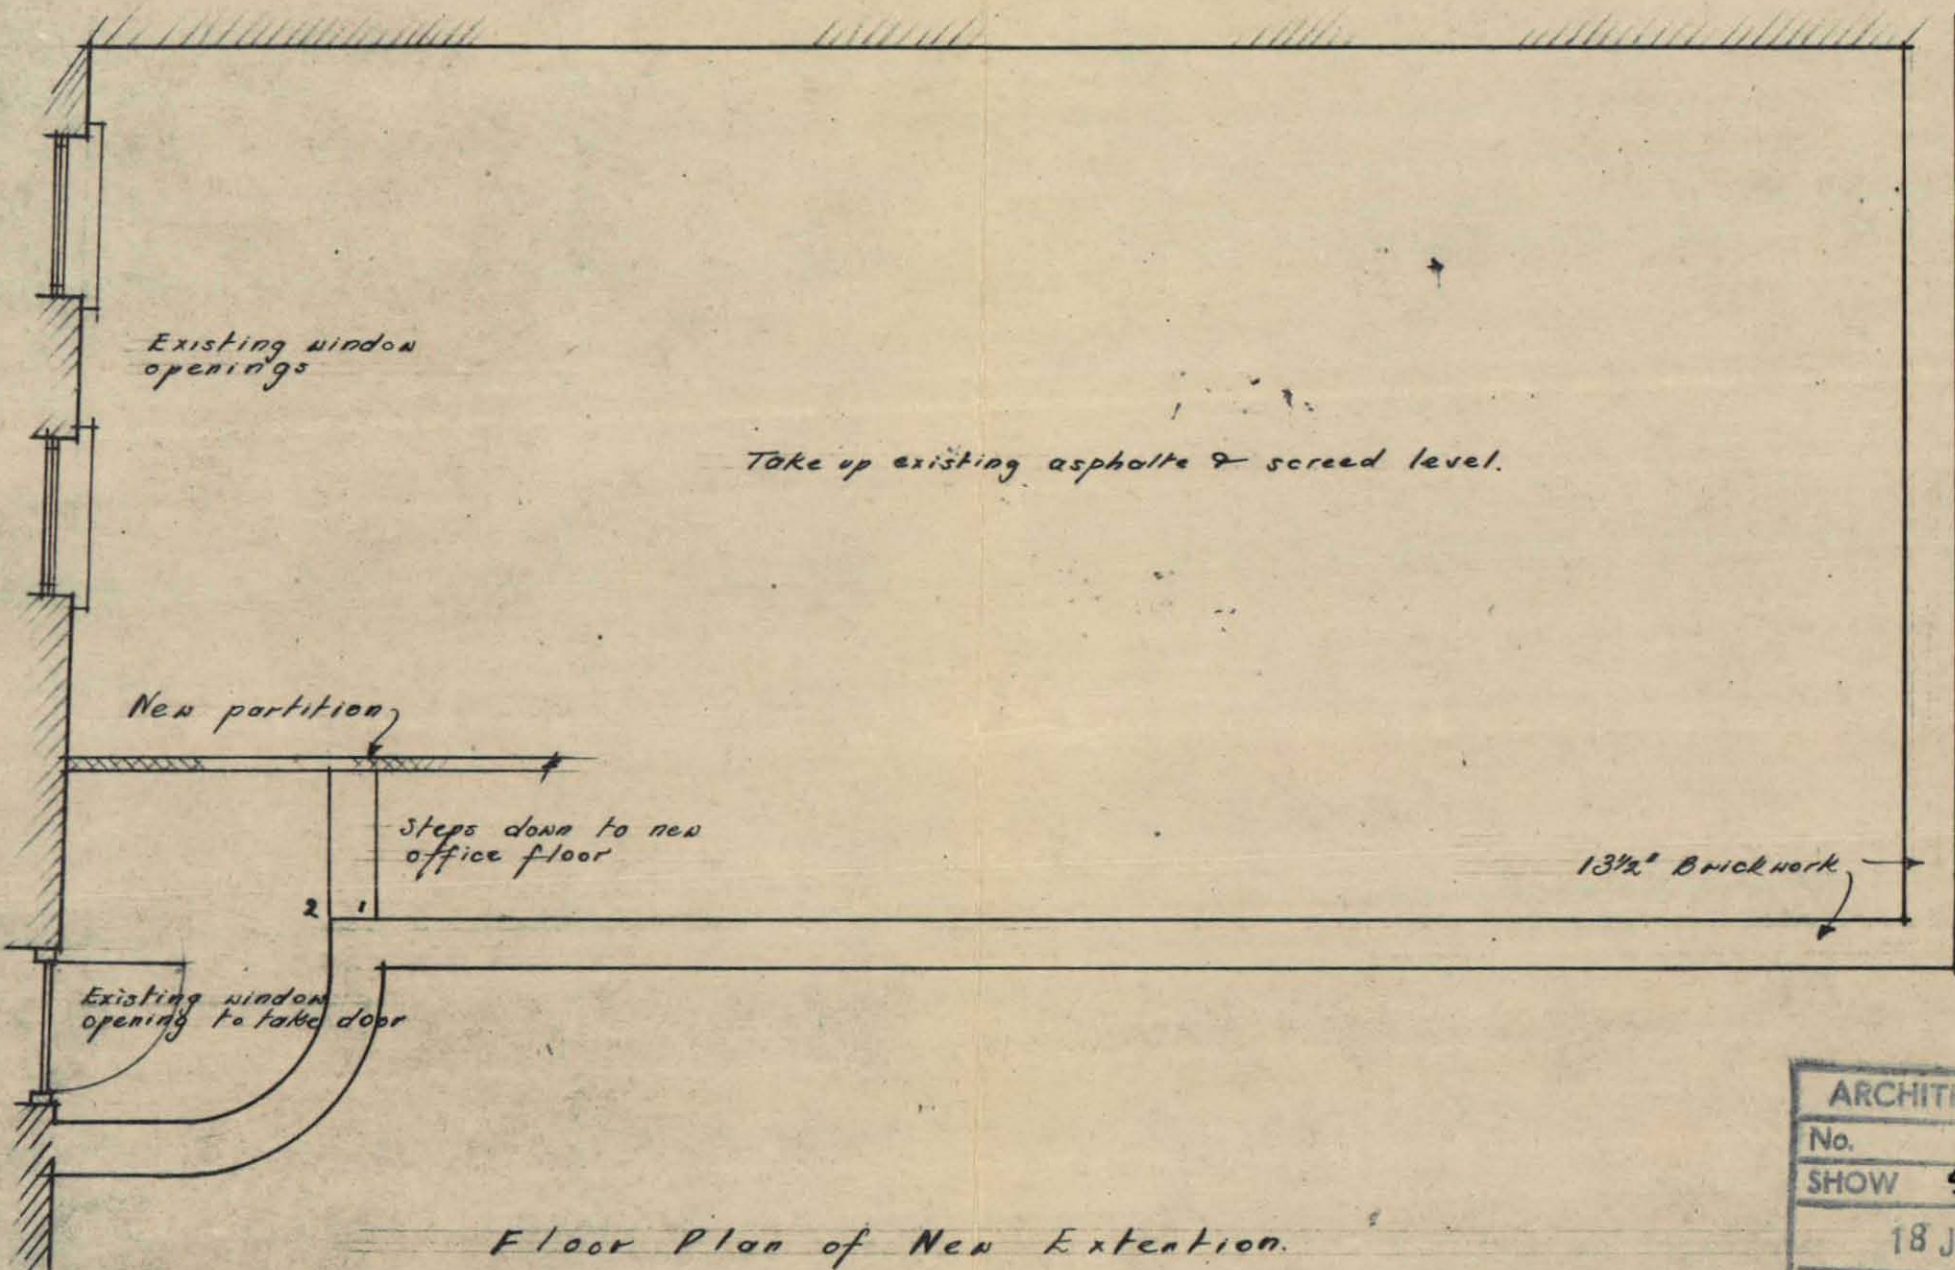

Floor Plan of New Extension.

ARCHITECT L.C.C.	
No.	13161
SHOW	4826
18 JUN 1952	
SEC.	REF TO

DRAWN by J.E.P.  
 Date June 1952.  
 Scale 1/4" = 1'-0"  
 Drawing No. 109/1.

PROPOSED NEW OFFICE FLOOR  
 for MESSRS JOHN KNOWLES & Co Ltd.  
 38, St Pancras Way, London N.W.1.

THOMAS SIBTHORP, F.R.I.B.A., A.R.C.I.S., A.M.T.S.I.,  
 Chartered Architect & Surveyor  
 10 Manchester Square  
 LONDON W.1. WEL 9297.