

Notes:
Drawing units are metres.


Stair/ slope arrows point up
 Direction of floor boards
 Direction of roof slope (up)

Abbreviations:

Notes:
THIS SURVEY HAS BEEN CARRIED OUT WITH AN ACCURACY CONSISTENT WITH A SCALE OF 1:50. INTERROGATED DIMENSIONS WILL BE WITHIN THE TOLERANCE ASSOCIATED WITH THIS AND SMALLER SCALES ONLY.
ALL LEVELS ARE IN METRES, RELATED TO OS GPS DATUM
UNITS ARE MILLIMETRES.

St. Katharine's - The Danish Church in London

Ground Floor Plan

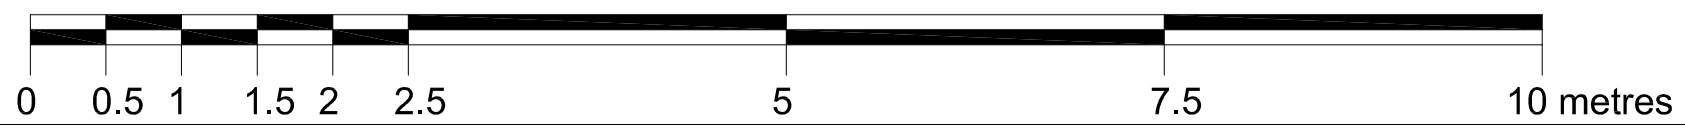

SURVEYED & DRAWN BY:
James Brennan Associates
Chartered Surveyors
www.jbrennansurveyors.co.uk
UNIT 6 WARREN HOUSE
DEPPDALE BUSINESS PARK
ASHFORD ROAD, BAKEWELL
DE45 1GT TEL: 01629 814654
EMAIL: mail@jbrennansurveyors.co.uk

Architect/ Surveyor:
C.F. MOLLER
Metropolitan Wharf,
70 Wapping Wall,
London,
E1W 3SS
Tel +44 (0)207 4271530

Client:

Drawing no. 16-82-FP-G
Issue date March 2017
Issue status C
Scale 1:50@ A1