


GENERAL NOTES
 DO NOT SCALE OFF THIS DRAWING.
 ALL DIMENSIONS MUST BE CHECKED ON SITE INFORM THE ARCHITECT OF ANY DISCREPANCIES PRIOR TO CONSTRUCTION.
 THIS DRAWING IS COPYRIGHT & MAY NOT BE OTHERWISE USED OR COPIED.

CDM REGULATIONS 2015
 ALL CURRENT DRAWINGS AND SPECIFICATIONS FOR THE PROJECT MUST BE READ IN CONJUNCTION WITH THE DESIGNER'S HAZARD AND ENVIRONMENTAL ASSESSMENT RECORD.

CT MUST BE ENVIRONMENTAL

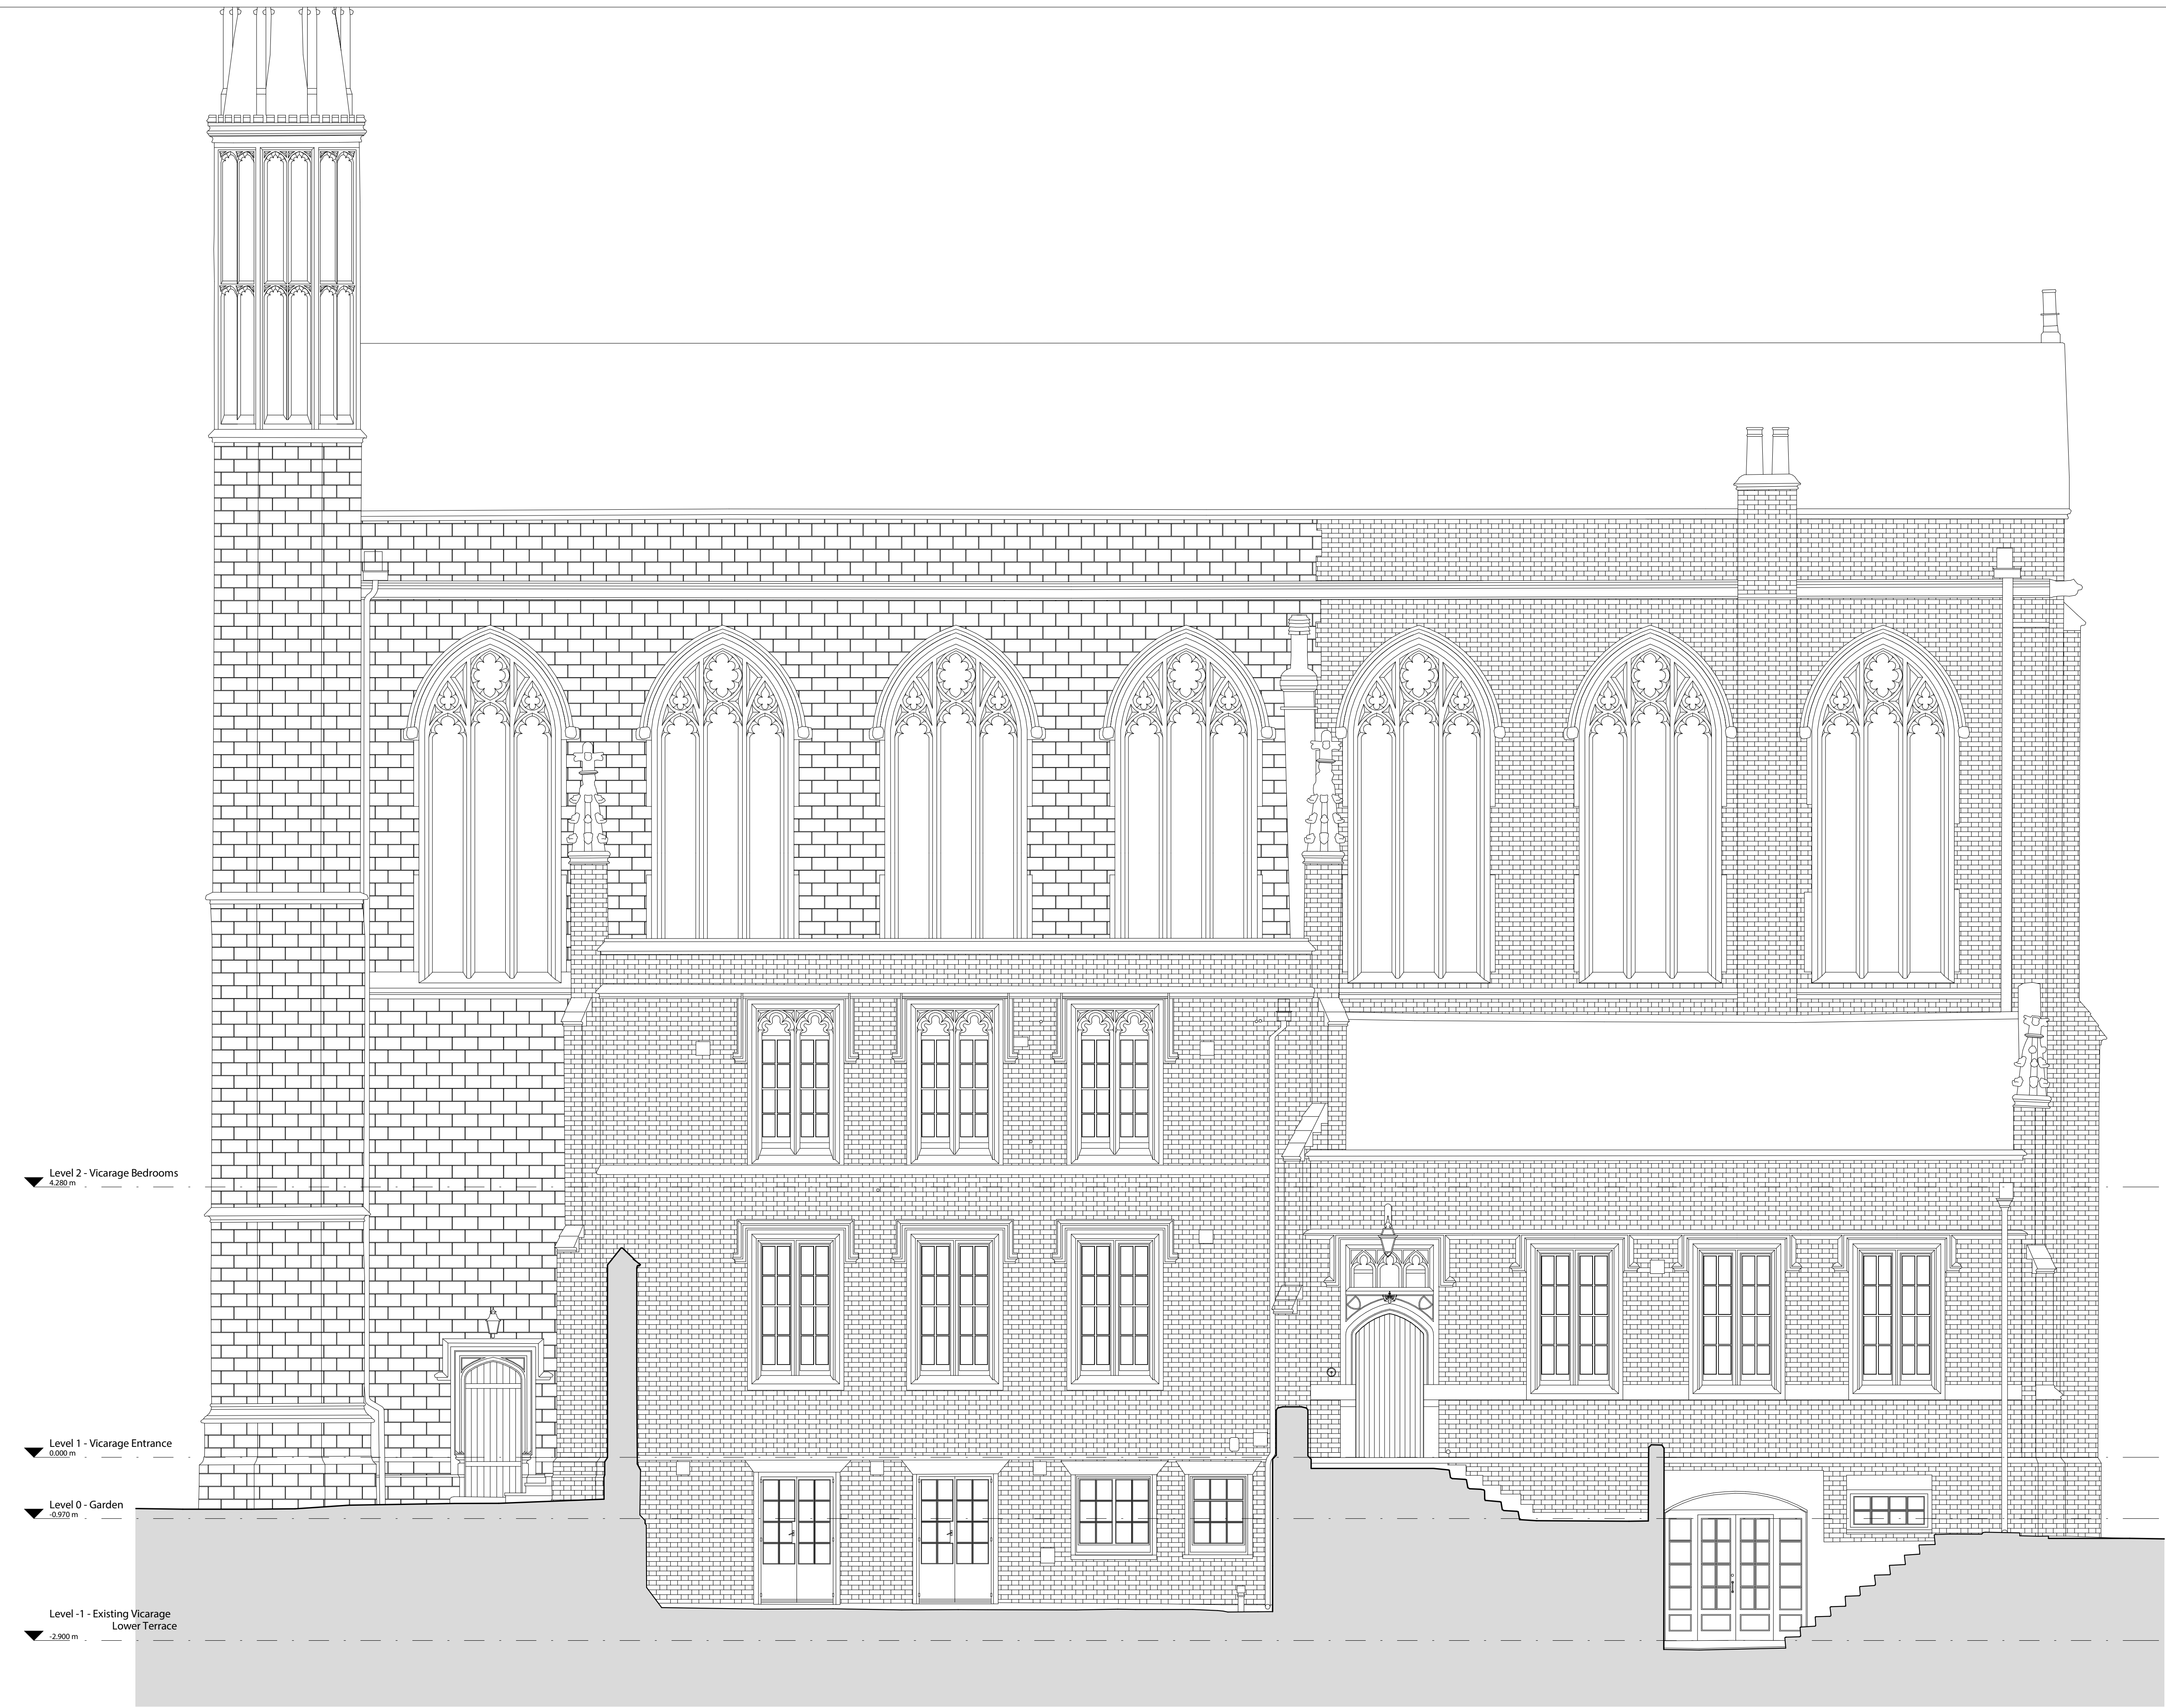

KEY
 Existing walls
 New additions

Client

C.F. Møller

Metropolitan Wharf, 70 Wapping Wall
 London E1W 3SS
 United Kingdom
 Tel: +44 20 7427 1530
 london@cfmoller.com

Europaplads 2, 11
 8000 Aarhus C
 Denmark
 Tel: +45 8730 5300
 www.cfmoller.com

Rev	Description	By	Chk	Date

Project
Danish Church

Title
Existing - South Elevation

Project No.
85331-01

Scale @ A1
 1 : 50

Date
 26/04/18

Revision

Drawing Number
85331-CFM-18-102