

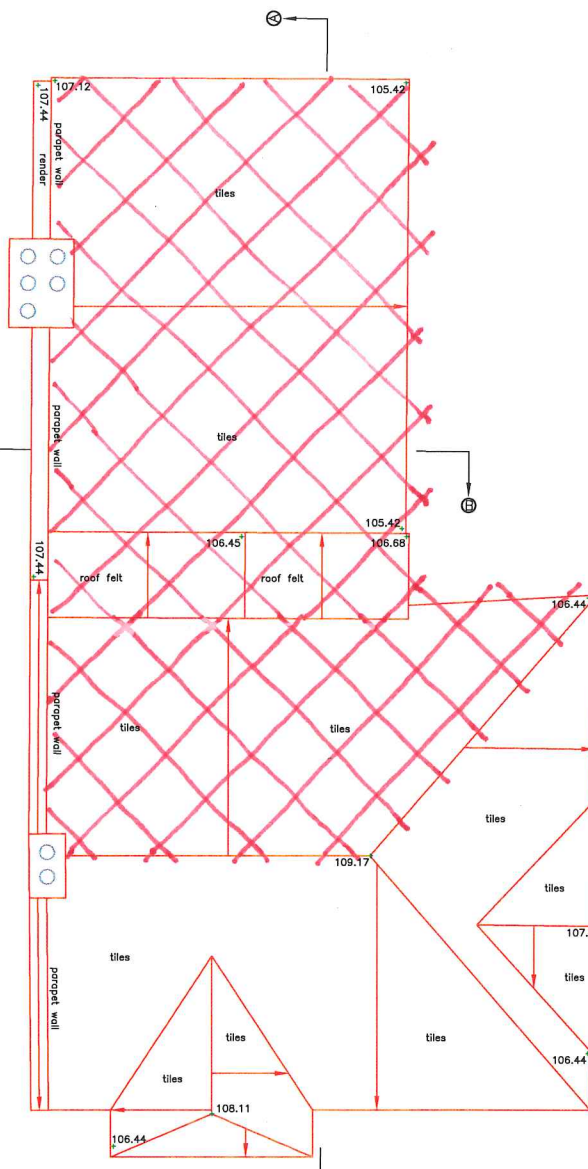


FIRST FLOOR PLAN

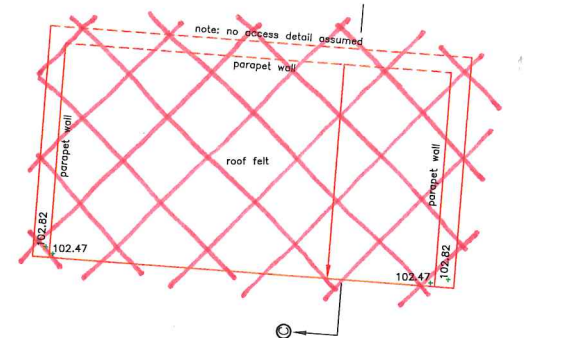

ROOF PLAN

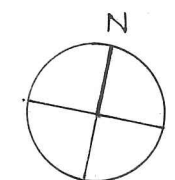

PROJECT 9A KRAMEMNON ROAD			
CONTENT DEMOLITION PLANS			
DATE 12.08.17	SCALE 1:100@A3	DRG NO L(-)02	REV
NICHOLAS JAMIESON ARCHITECT			

AGAMEMNON ROAD