



1. GARAGE EAST ELEVATION

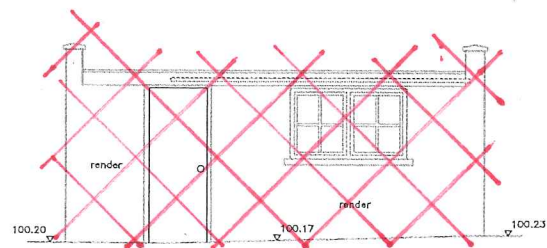

2. GARAGE SOUTH ELEVATION

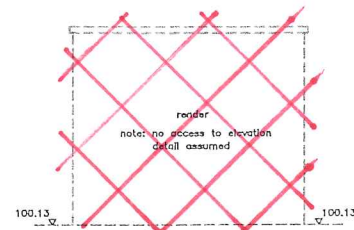


3. GARAGE WEST ELEVATION




4. GARAGE NORTH ELEVATION



5. EAST ELEVATION

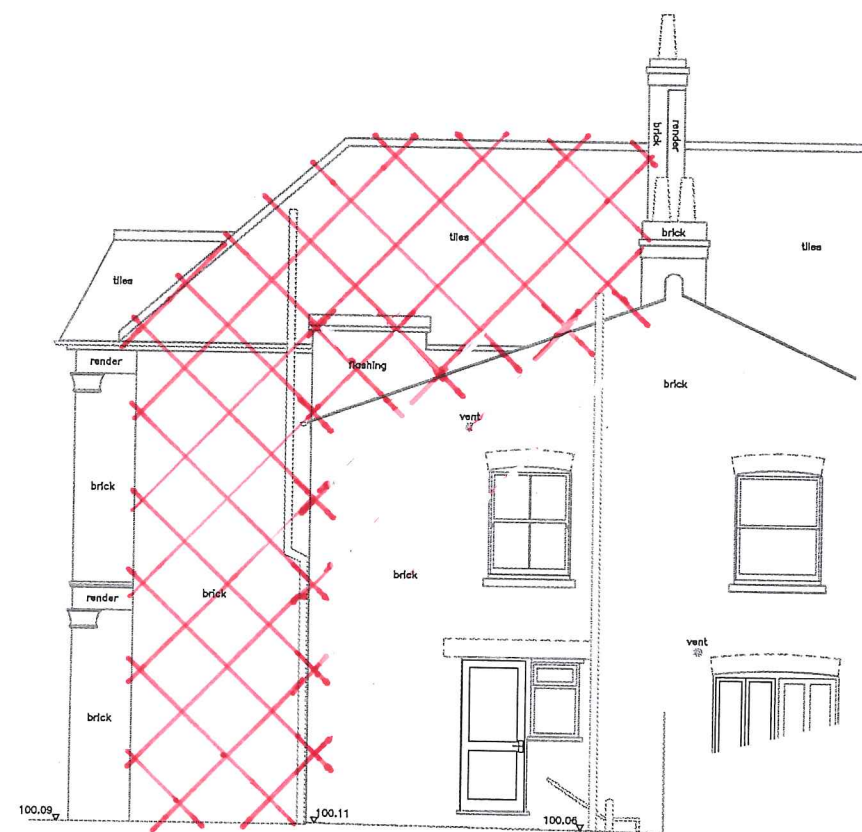

6. NORTH ELEVATION

 

PROJECT 24 AGAMEMNON ROAD			
CONTENT DEMOLITION ELEVATIONS			
DATE 13.08.17	SCALE 1:100@A3	DRG NO L1--03	REV
NICHOLAS JAMIESON ARCHITECT			