

L(-)21


L(-)34

L(-)25

ROOF LIGHT

GREY MINERAL FACED REINFORCED BITUMEN MEMBRANE ROOFING

LEAD LUTTER

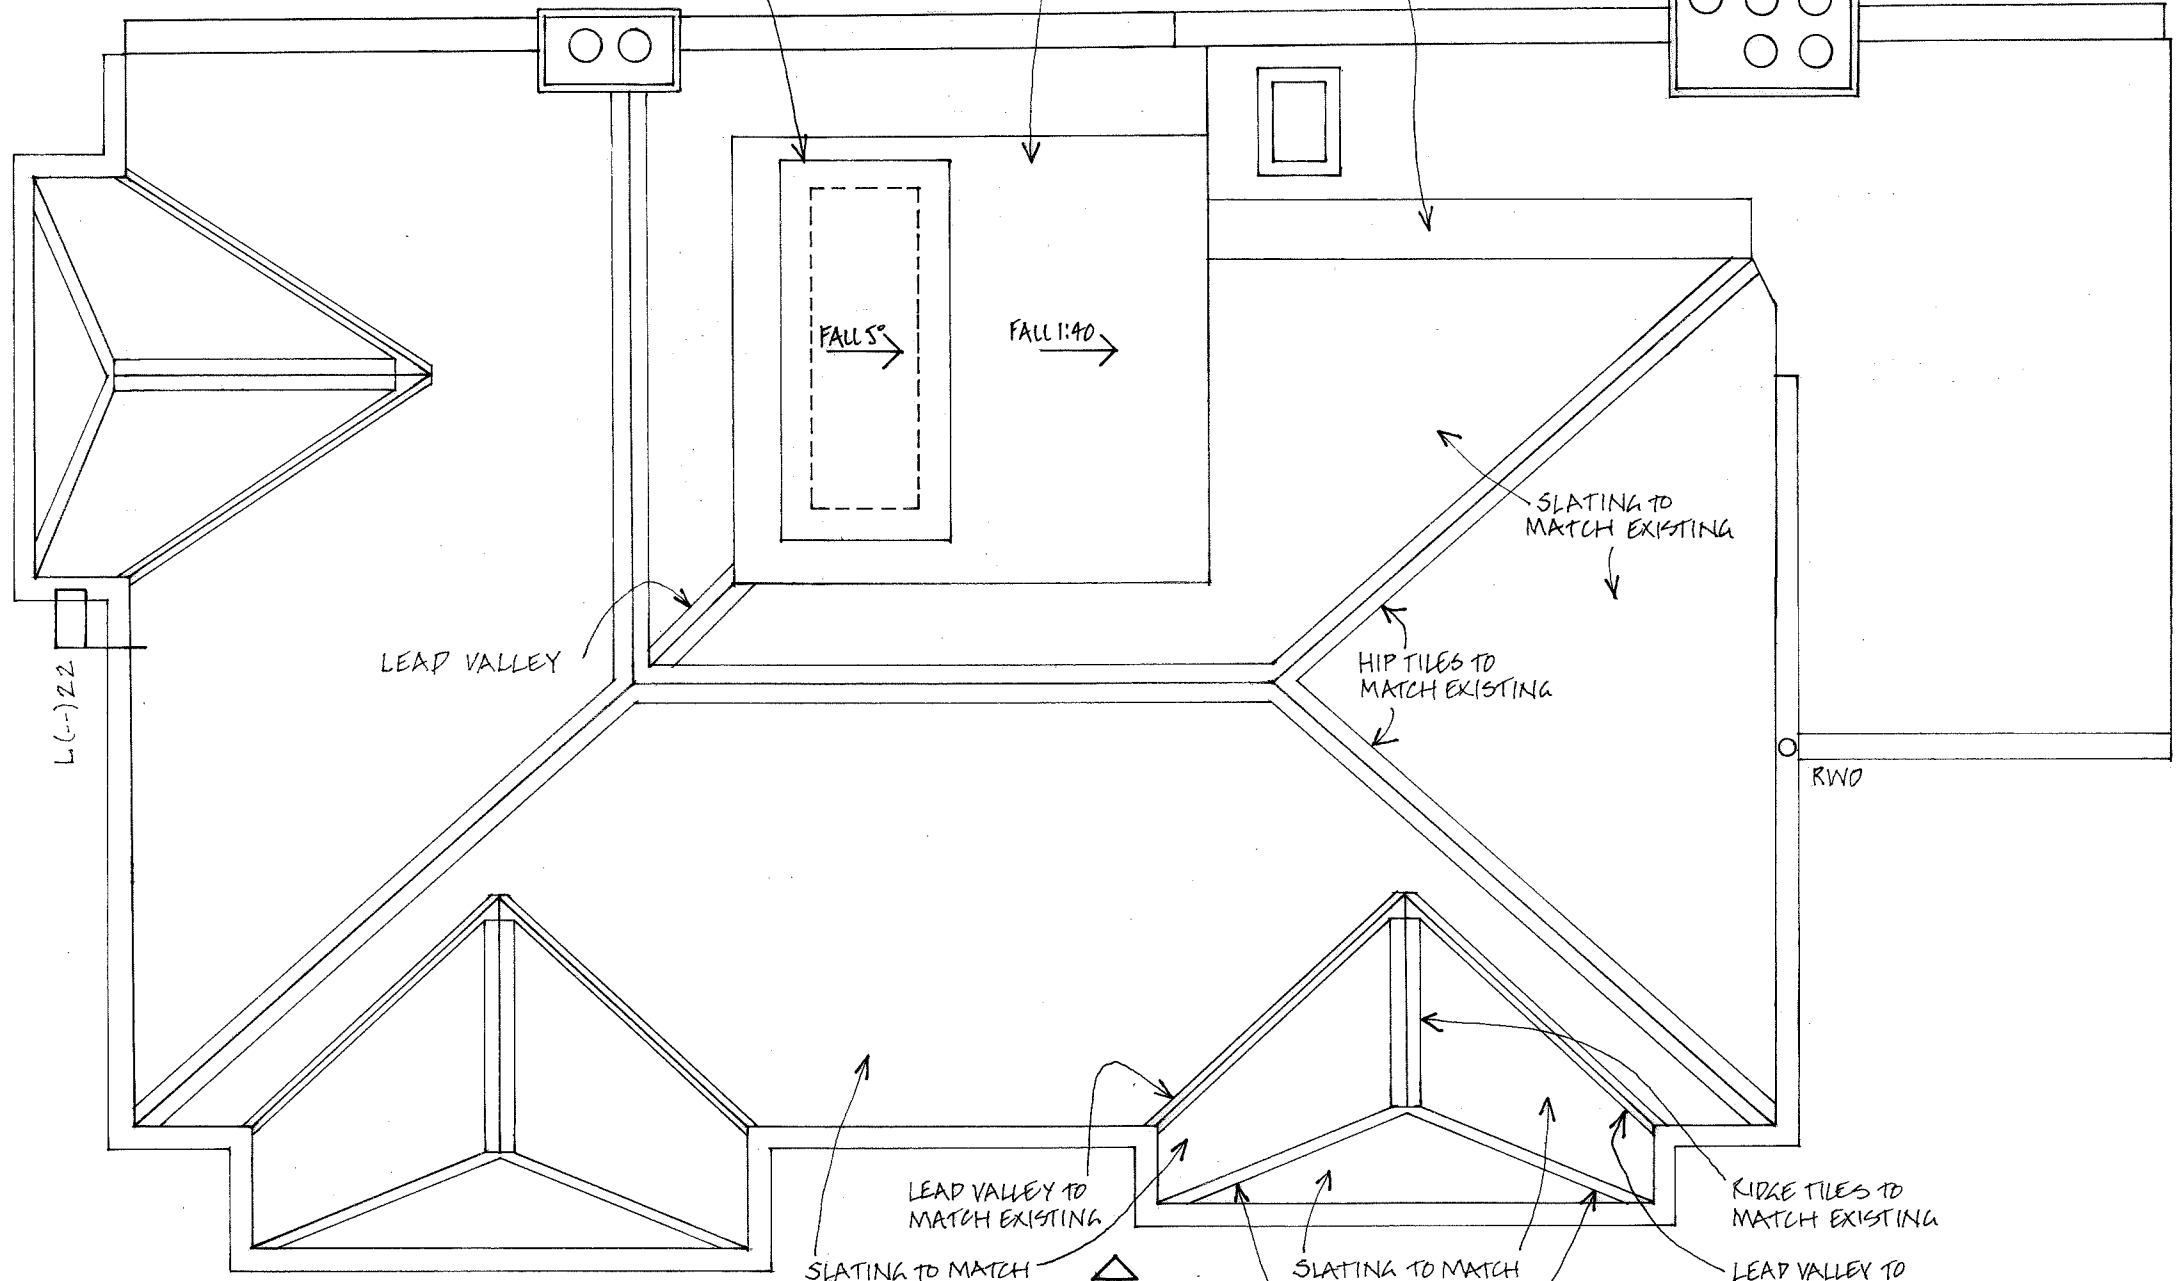

L(-)22

LEAD VALLEY

FALLS

FALL 1:40

SLATING TO MATCH EXISTING

HIP TILES TO MATCH EXISTING

RWD

L(-)22

SLATING TO MATCH EXISTING

LEAD VALLEY TO MATCH EXISTING

L(-)31

SLATING TO MATCH EXISTING



LEAD FLASHING TO MATCH EXISTING

RIDGE TILES TO MATCH EXISTING

LEAD VALLEY TO MATCH EXISTING

L(-)21

L(-)25

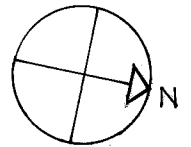 

PROJECT DA AGAMEMNON ROAD			
CONTENT ROOF PLAN AS PROPOSED			
DATE 15.07.17	SCALE 1:50@A3	DRG NO L(-)15	REV A
NICHOLAS JAMIESON ARCHITECT			