
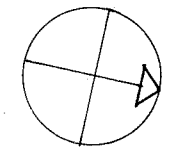


1. GROUND FLOOR PLAN

2. ROOF PLAN

 

PROJECT 94 AGAMEMNON ROAD			
CONTENT LIBRARY PLANS AS PROPOSED			
DATE 3.12.17	SCALE 1:50@A3	DRG NO L(-)16	REV A
NICHOLAS JAMIESON ARCHITECT			