

1. Dimensions given in millimetres unless stated otherwise.
2. All levels are in metres above AOD unless stated otherwise.
3. All dimensions to be verified on site prior to proceeding, and all discrepancies to be notified in writing to the Client.
4. The Client is to be informed of any inaccuracies of the existing works or surroundings.

Notes

Revisions

Rev.	Description	Date
A	Planning Application	22.06.17

Project 129-KHS

Kebony House Sauna


Client
Olga and Anatoly Alexeev
Kebony House, Oak Hill Park
NW3 7LP

Architect
COOKE 1-2 Herbal Hill
FAWCETT London EC1R 5EF
ARCHITECTS +44 (0)20 7078 4030

Scale
1:50 / 1:100 NOT FOR
at A1 / A3 size CONSTRUCTION

Drawing Title
Proposed Ground Floor Plan

Drawing No.
CF-129-DR-1-0111-A

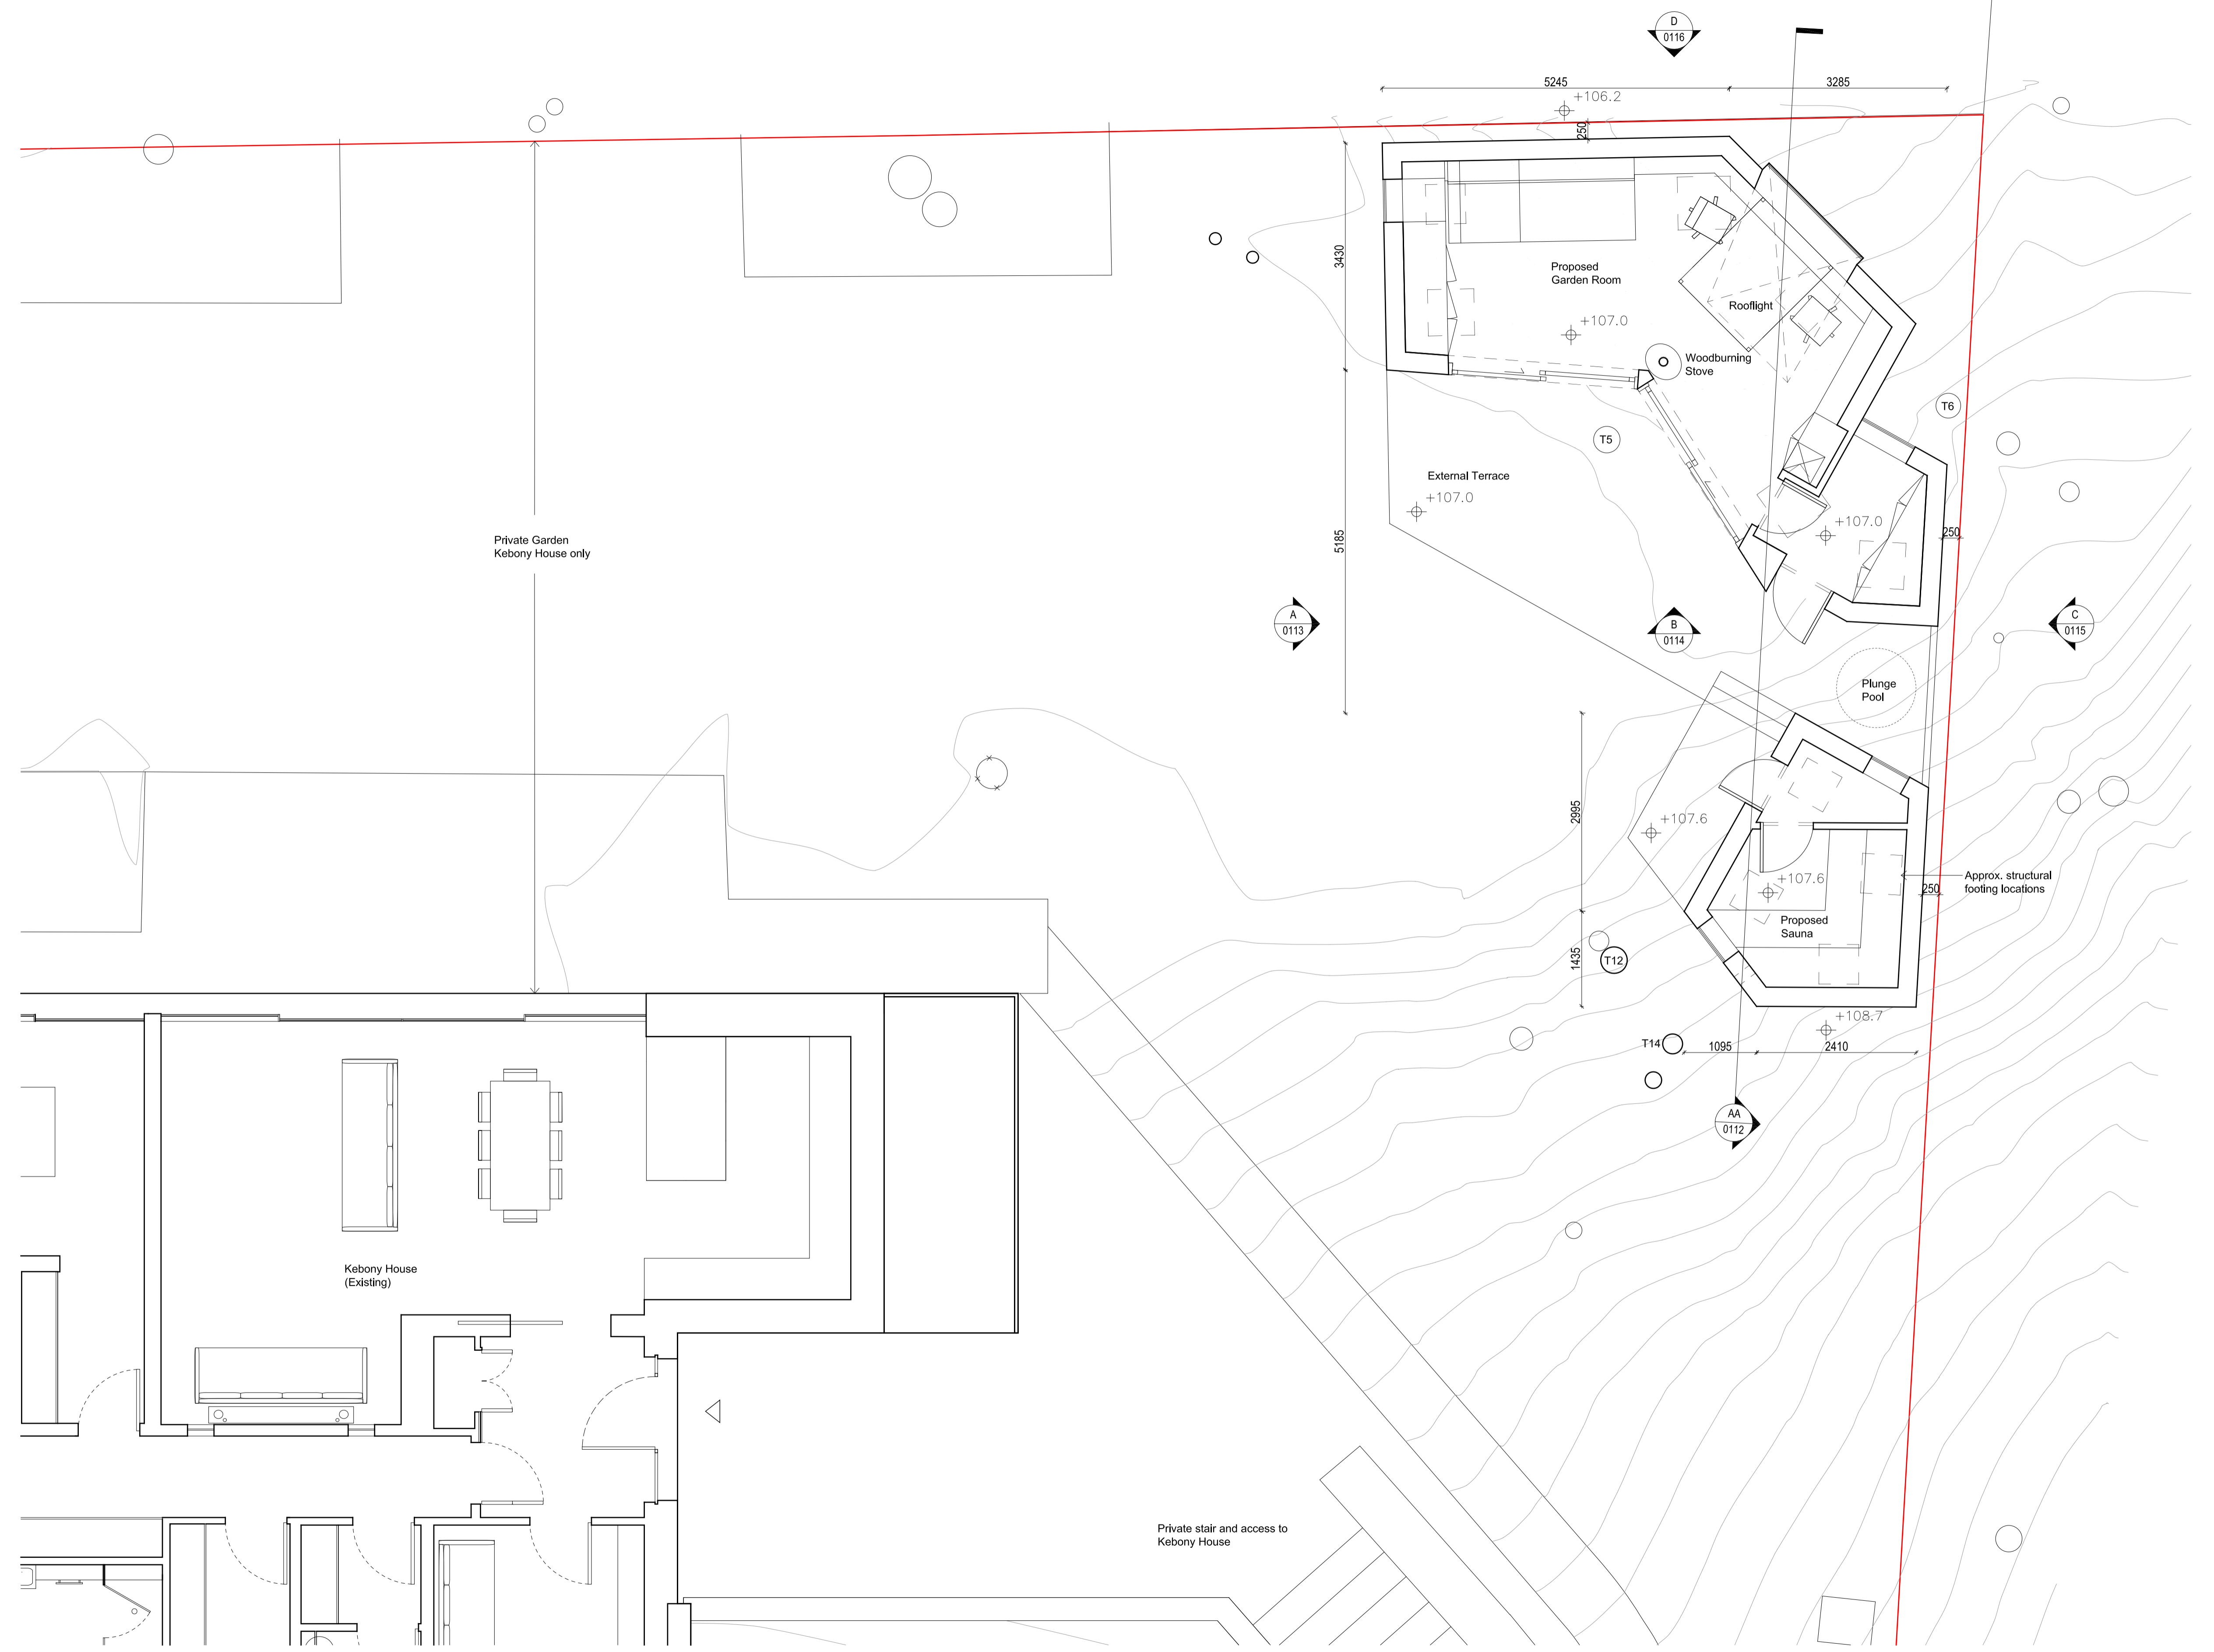

1 GROUND FLOOR PLAN
PROPOSED