




PROPOSED LOWER GROUND FLOOR PLAN

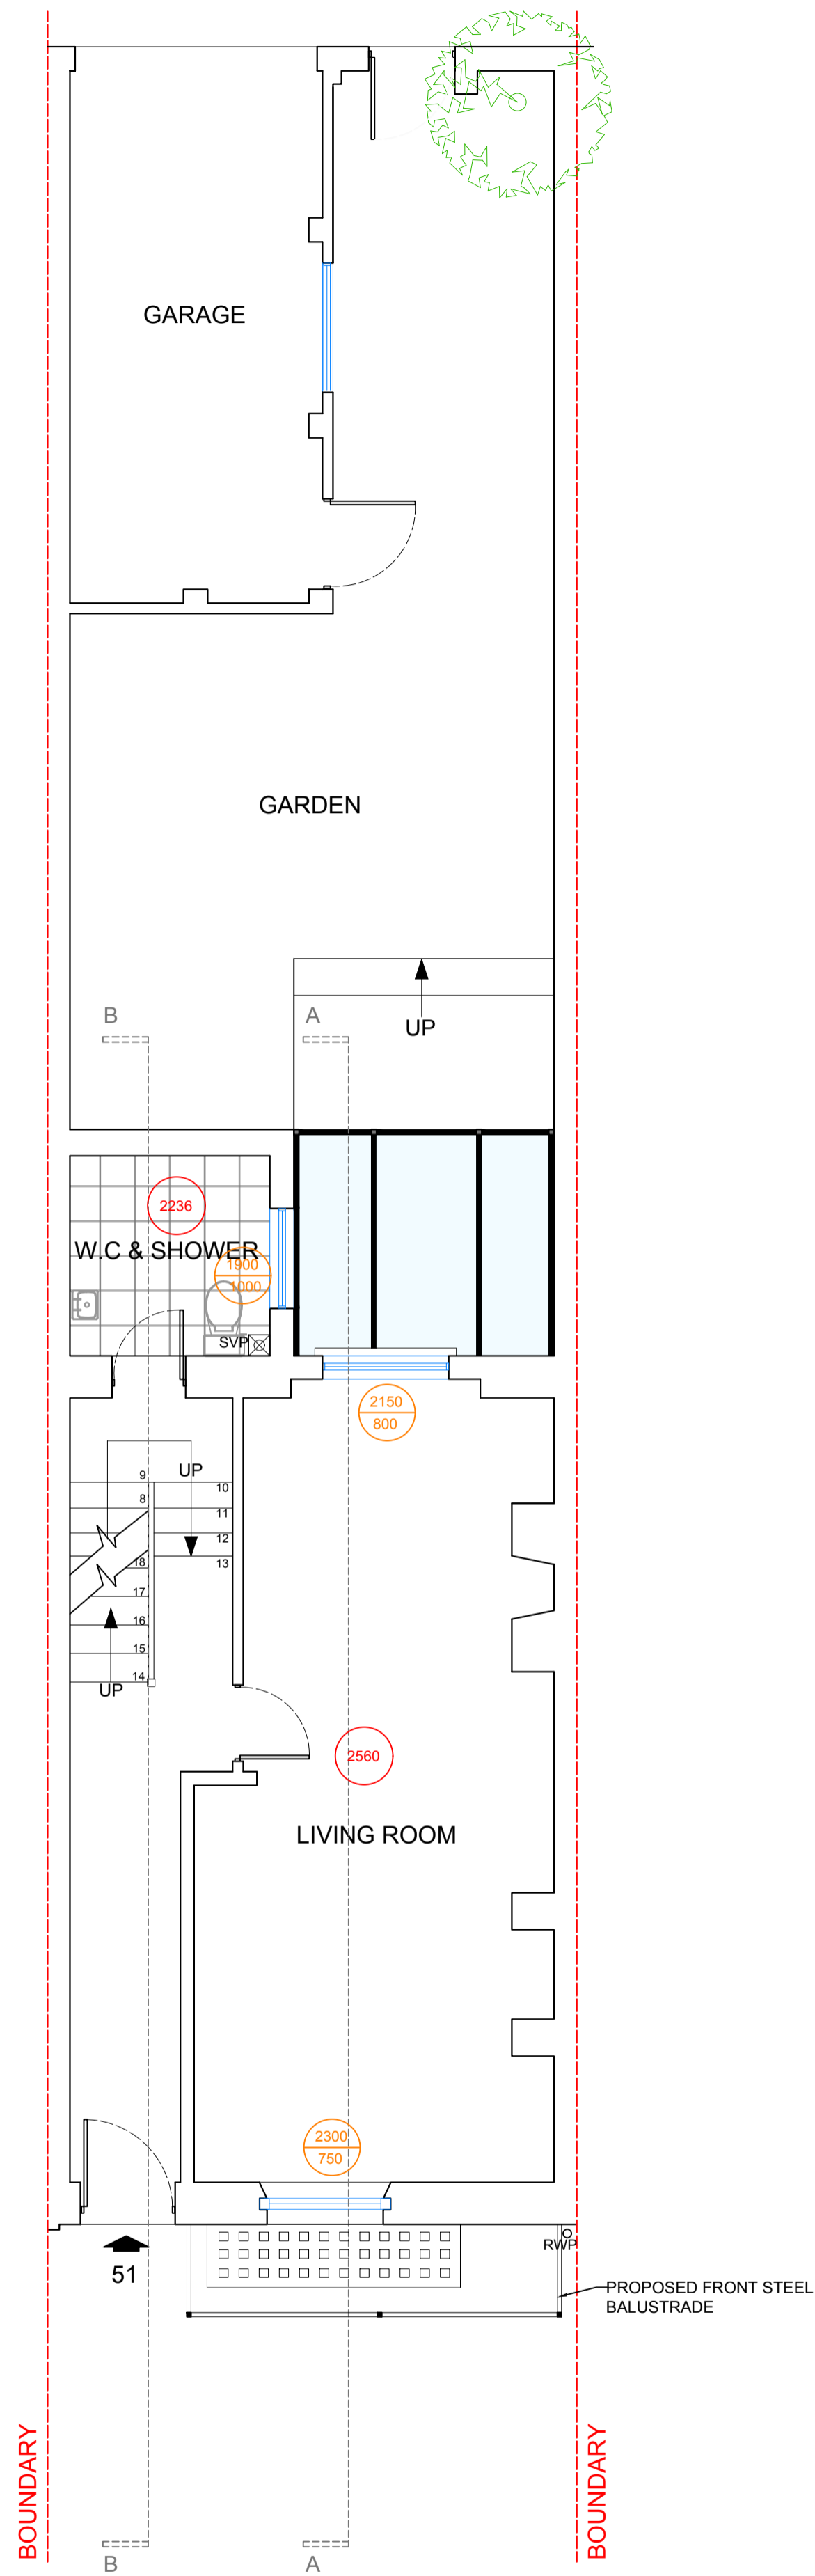

PROPOSED GROUND FLOOR PLAN

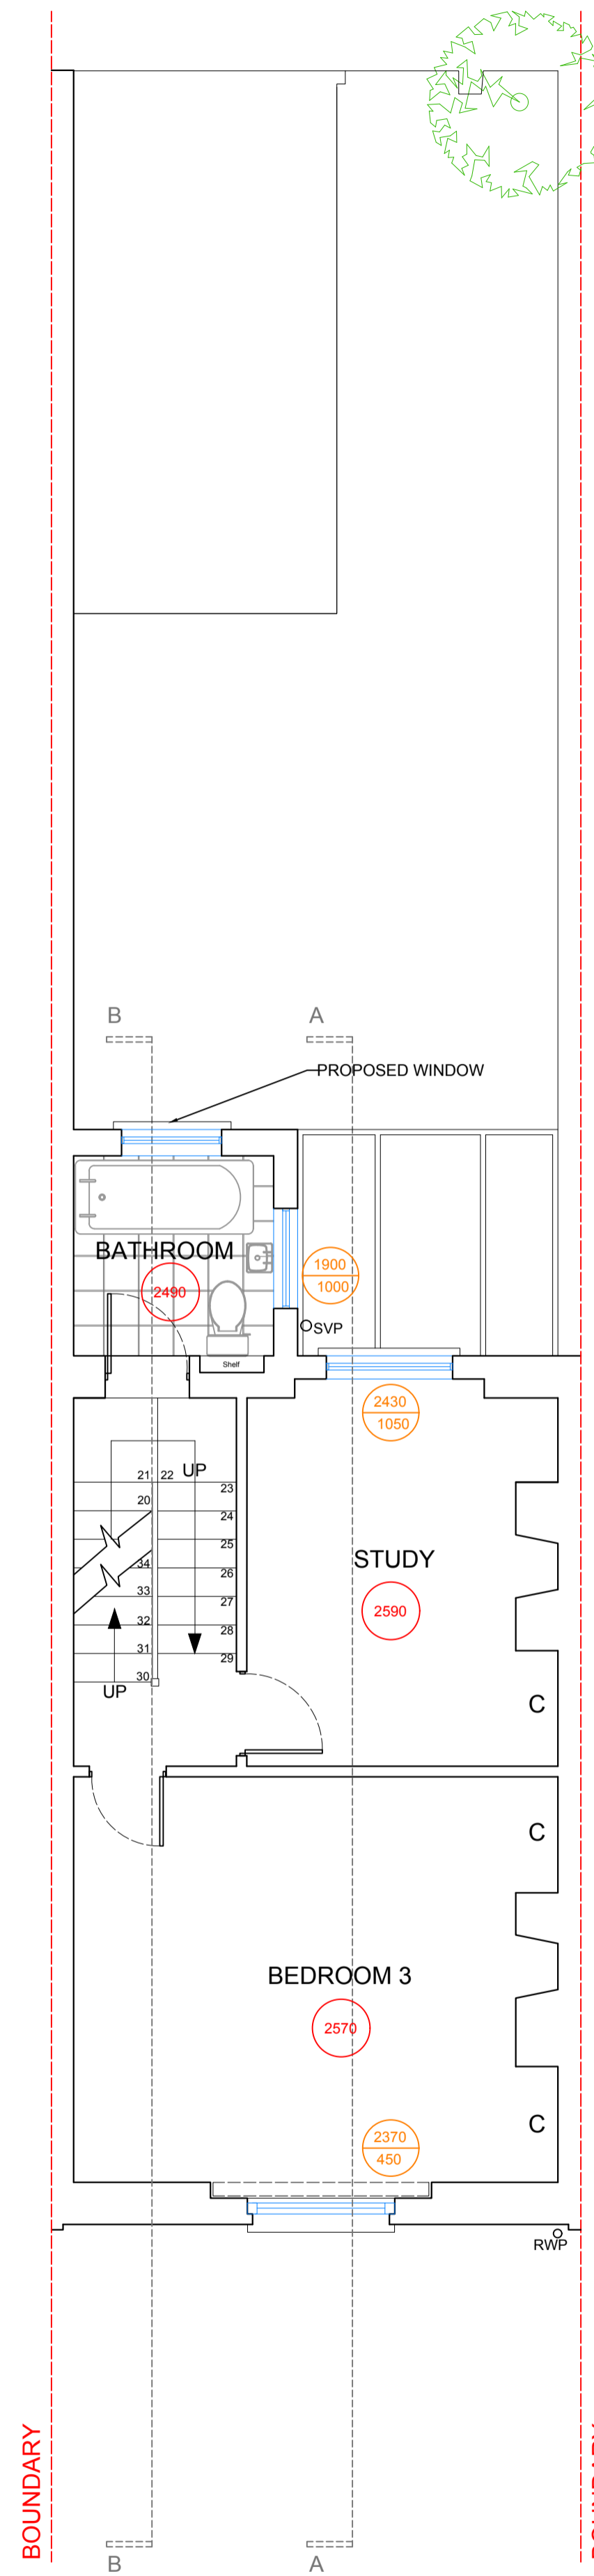

PROPOSED FIRST FLOOR PLAN

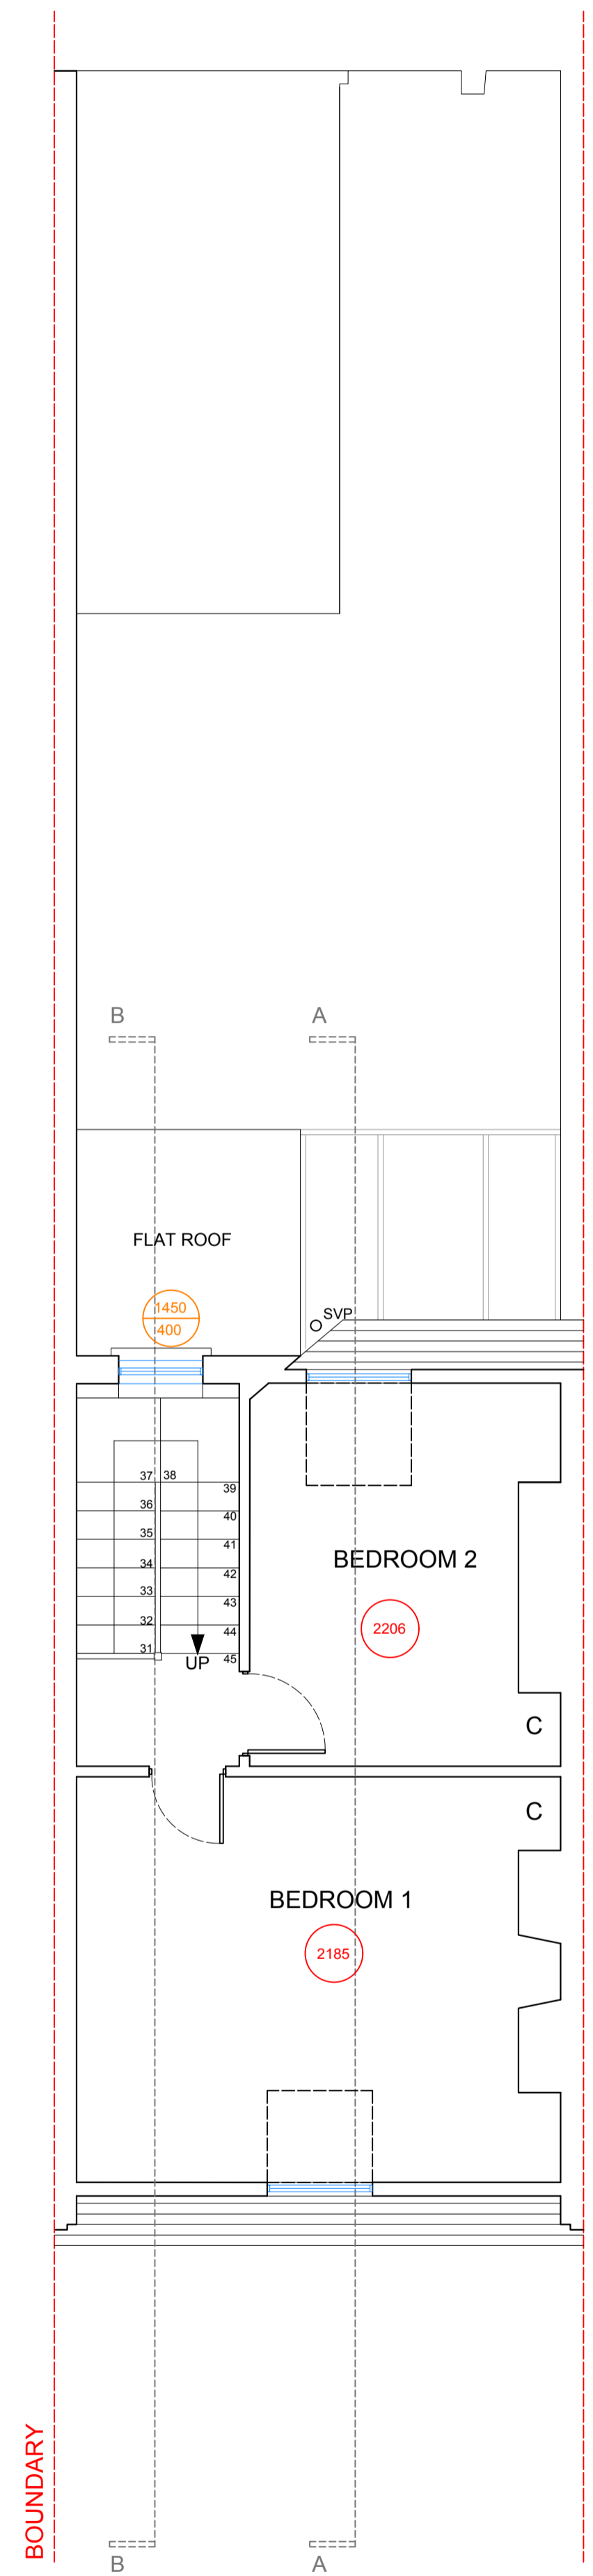

PROPOSED SECOND FLOOR PLAN

**NOTE:**


CEILING HEIGHTS ABOVE FFL SHOWN THUS -

2702

WINDOW CILL & HEAD HEIGHTS SHOWN THUS -

2250

1450

 

REV B: Re-submission drawings 30.4.2018  
REV A: Added Rooflight To Bedroom 2 12.4.2018



Project 51 HIGHGATE WEST HILL, HIGHGATE, LONDON N6 6DA.

Client MR I PRIDE & MS K SATTERSTHWAITE.

Drawing Title PROPOSED FLOOR PLANS

Drawn PA	Status PLANNING	Scale 1:50 @ A1
Date 09/02/2018	Drawing No. CC3715/PLN04	Rev B

All dimensions to be checked on site. Do not scale. Any discrepancy between this drawing and other information to be referred to Cotleigh Consulting. This drawing is copyright.

