




**REAR ELEVATION DETAILS**  
scale 1:20

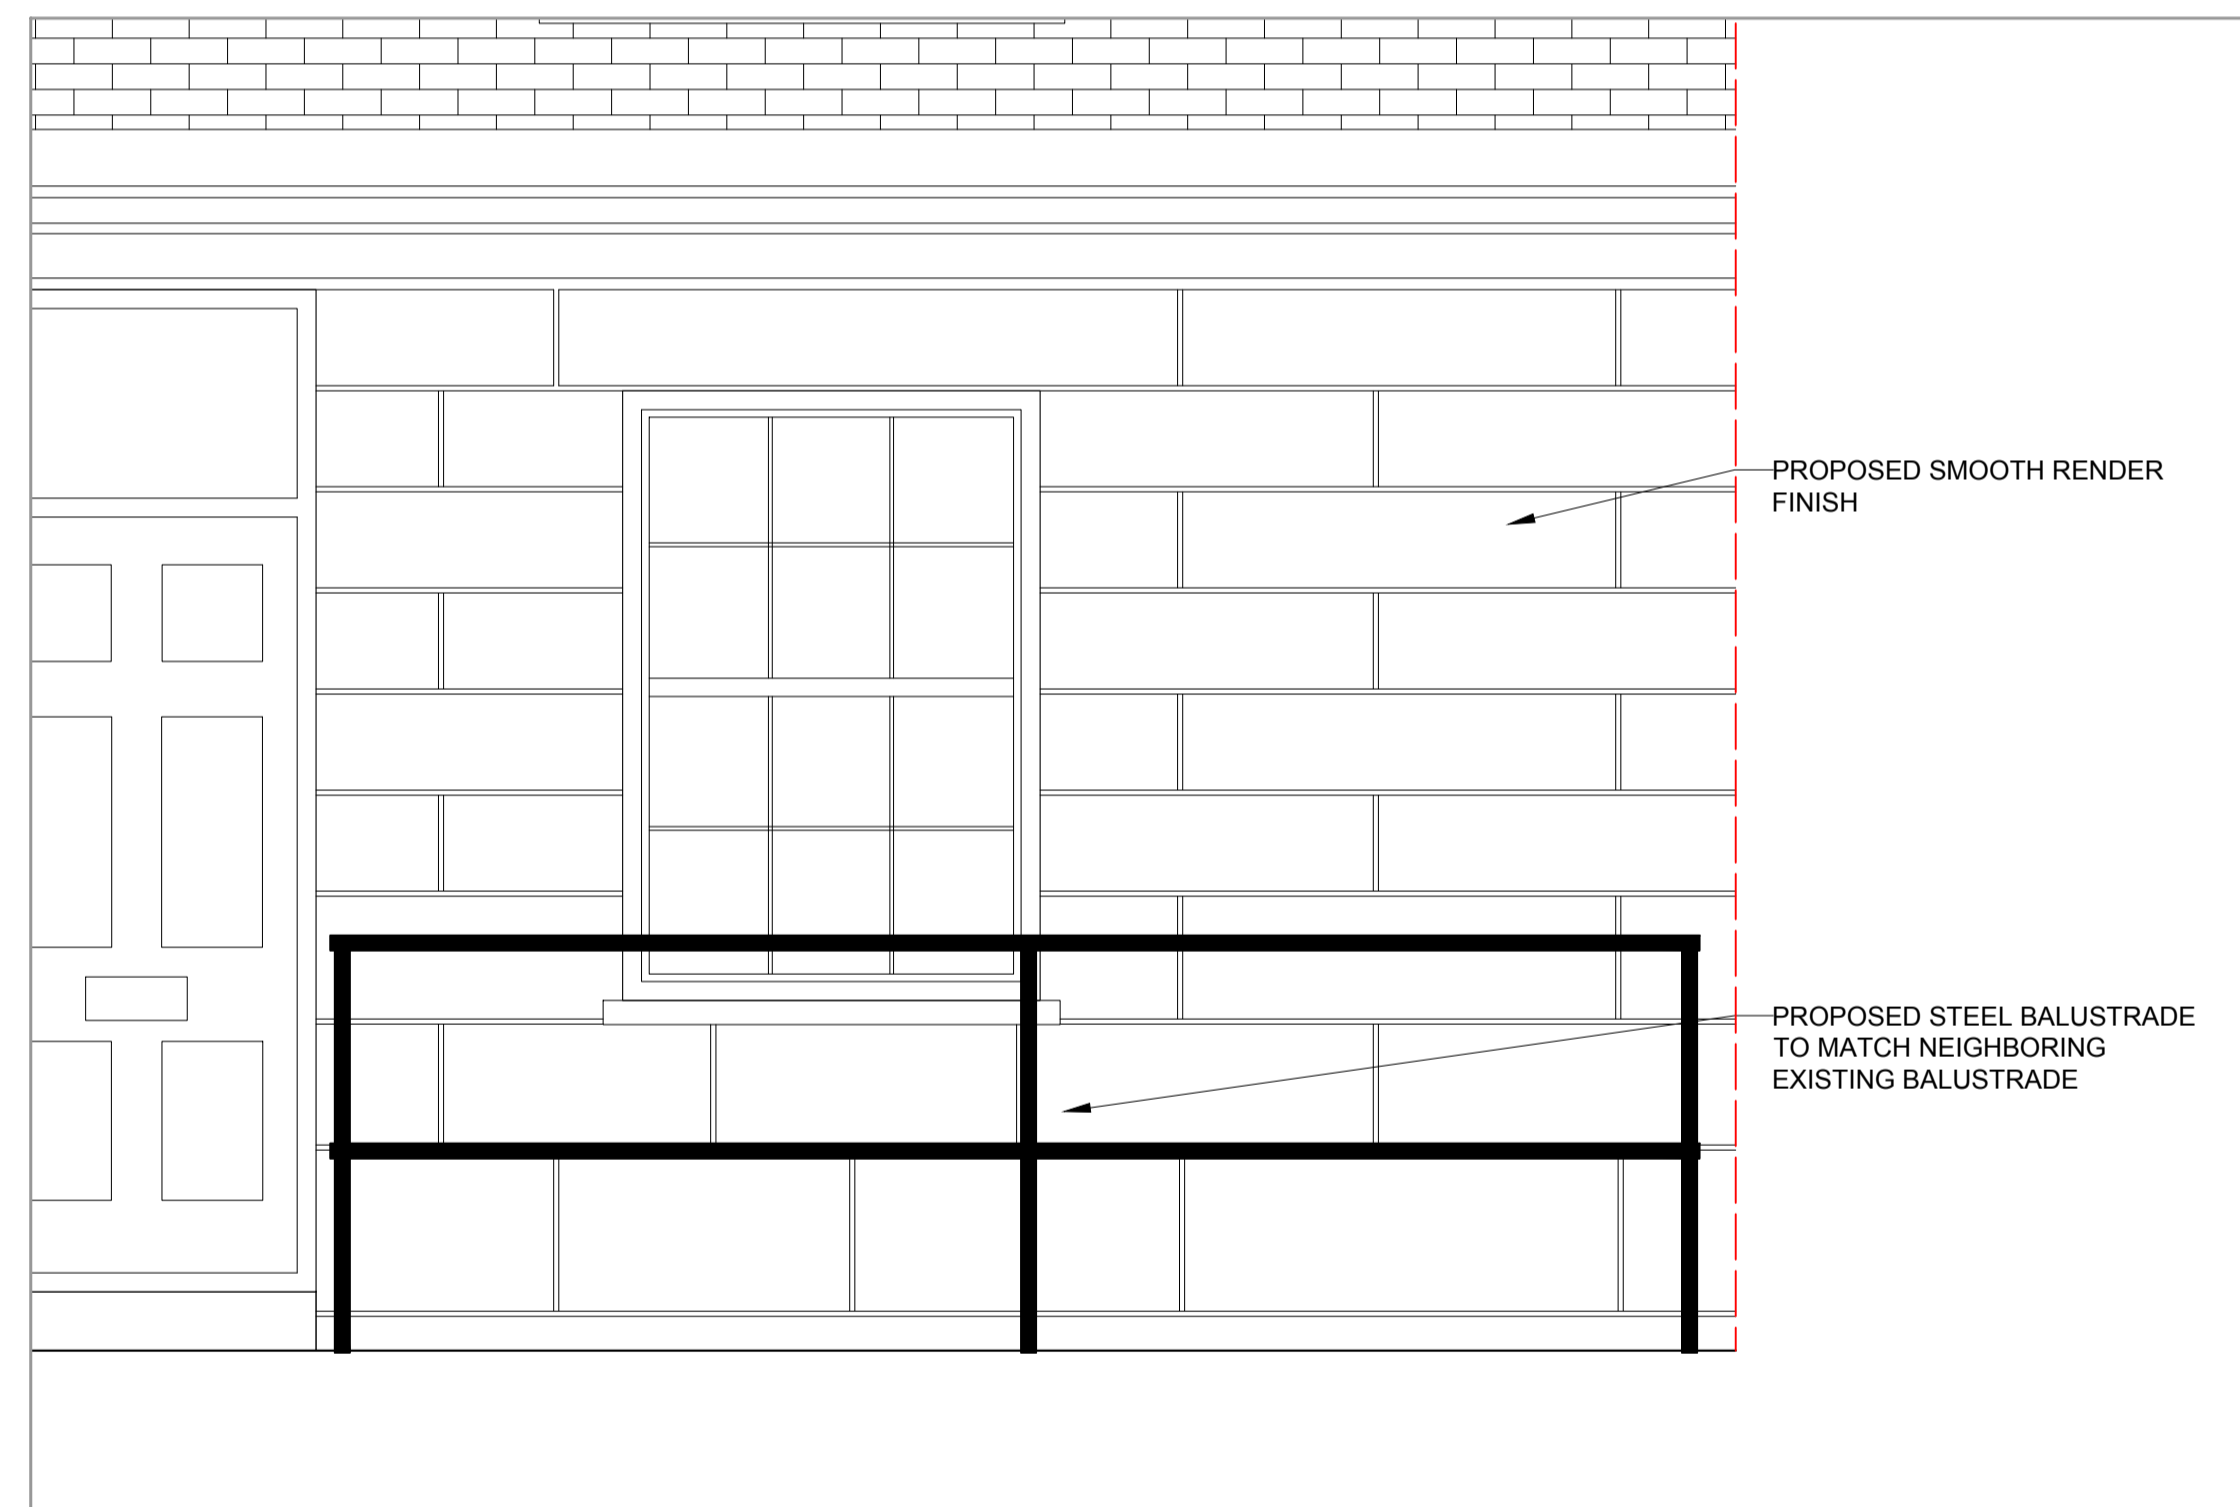

**PROPOSED FRONT BALUSTRADE ELEVATION**  
scale 1:20

