



1m 2m 3m 4m 5m



STREET REAR ELEVATION

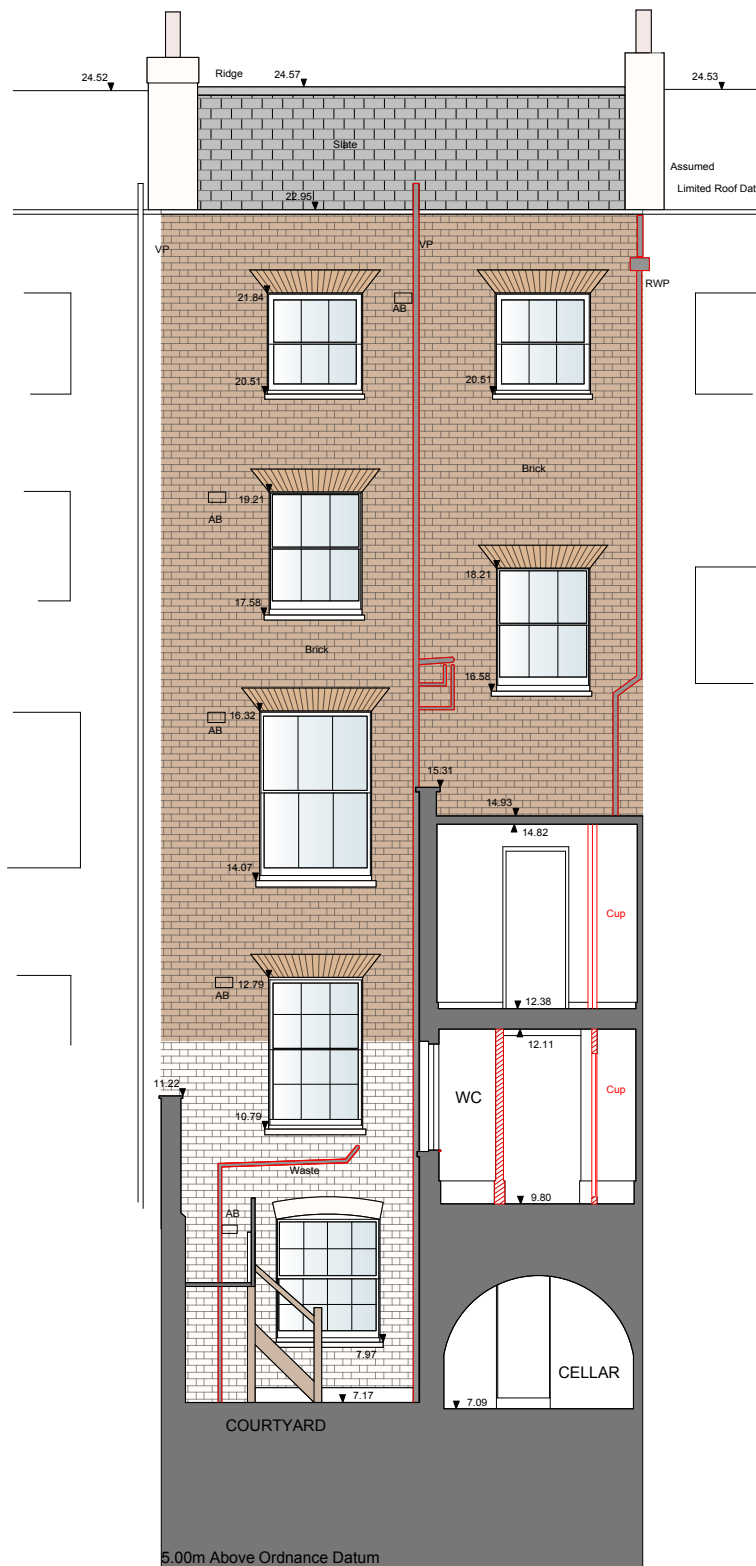

COURTYARD REAR ELEVATION

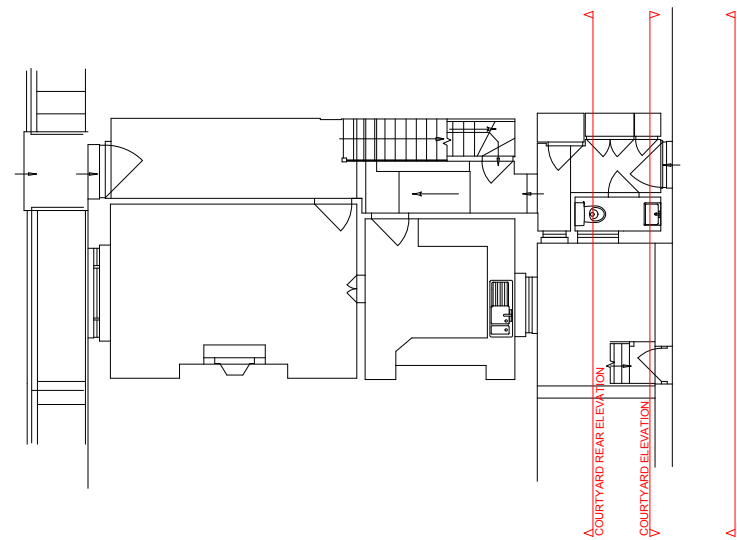

COURTYARD ELEVATION

CHESTER PLACE

ALBANY STREET

NOTES:
 . DO NOT SCALE FROM THIS DRAWING.
 . ALL DIMENSIONS TO BE CHECKED ON SITE.
 . ALL OMISSIONS AND DISCREPANCIES TO BE REPORTED TO THE ARCHITECT IMMEDIATELY

TF ARCHITECTURE
 2-3 WOODSTOCK STREET
 LONDON W1C 2AB
 T. 020 7052 0756
 F. 020 7052 0757
 E. info@tfarchitecture.com

| | | | | | |
|---------------|------------------------------|---------------------------|---------|---------|-----|
| CLIENT | CROWN STATE | | | | |
| PROJECT | 10 CHESTER PLACE, LONDON NW1 | | | | |
| DRAWING TITLE | PLANNING | REAR ELEVATION_DEMOLITION | | | |
| DATE | 171006 | SCALE | 1:50@A3 | JOB NO. | 471 |
| DRWG NO. | DM.201 | REV. | A | | |