



BLOCK PLAN SCALE 1 : 200

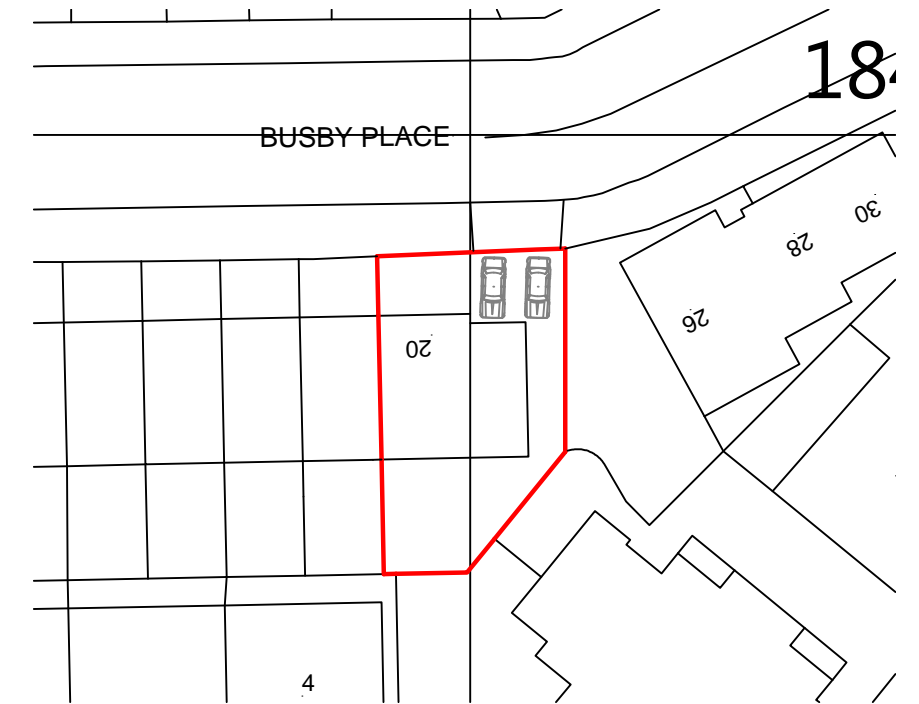

SITE PLAN SCALE 1 : 500

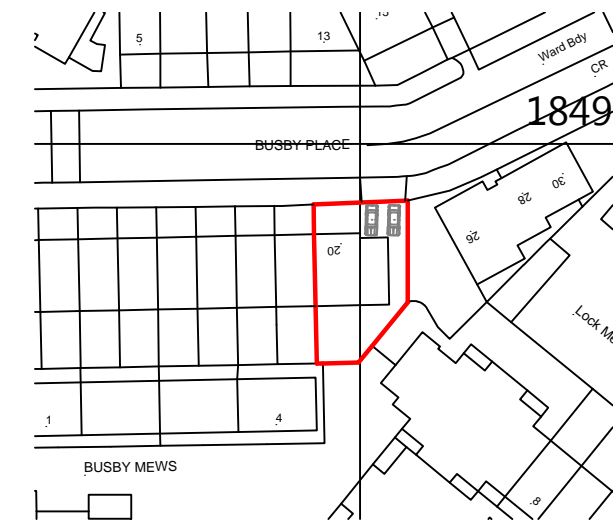

LOCATION PLAN SCALE 1 : 1250

<b>SCALE BAR 1:50</b>				
1000mm		2000mm		3000mm
2000mm		4000mm		6000mm
<b>SCALE BAR 1:100</b>				
<b>DRAWING TITLE</b>				<b>PAPER size</b>
LOCATION, SITE AND BLOCK PLANS				A3
<b>STATUS</b>				
				SURVEY DWG
<b>SCALE</b>	<b>DRAWING NO.</b>	<b>REV</b>	<b>DATE</b>	<b>DWG</b>
1:200 & A/S	82/1059/01	-	01/11/2016	CG
<b>SITE DIMENSIONS TO BE CHECKED BEFORE SITE WORKS START</b>				
<b>PROJECT</b>				<b>DESIGN-TECT</b>
20 BUSBY PLACE LONDON NW5 2SR				email: mail@designtect.co.uk 35 Milton Road, London. W7 1LQ. Ph 020 8840 1663