




**FRONT ELEVATION AS EXISTING**

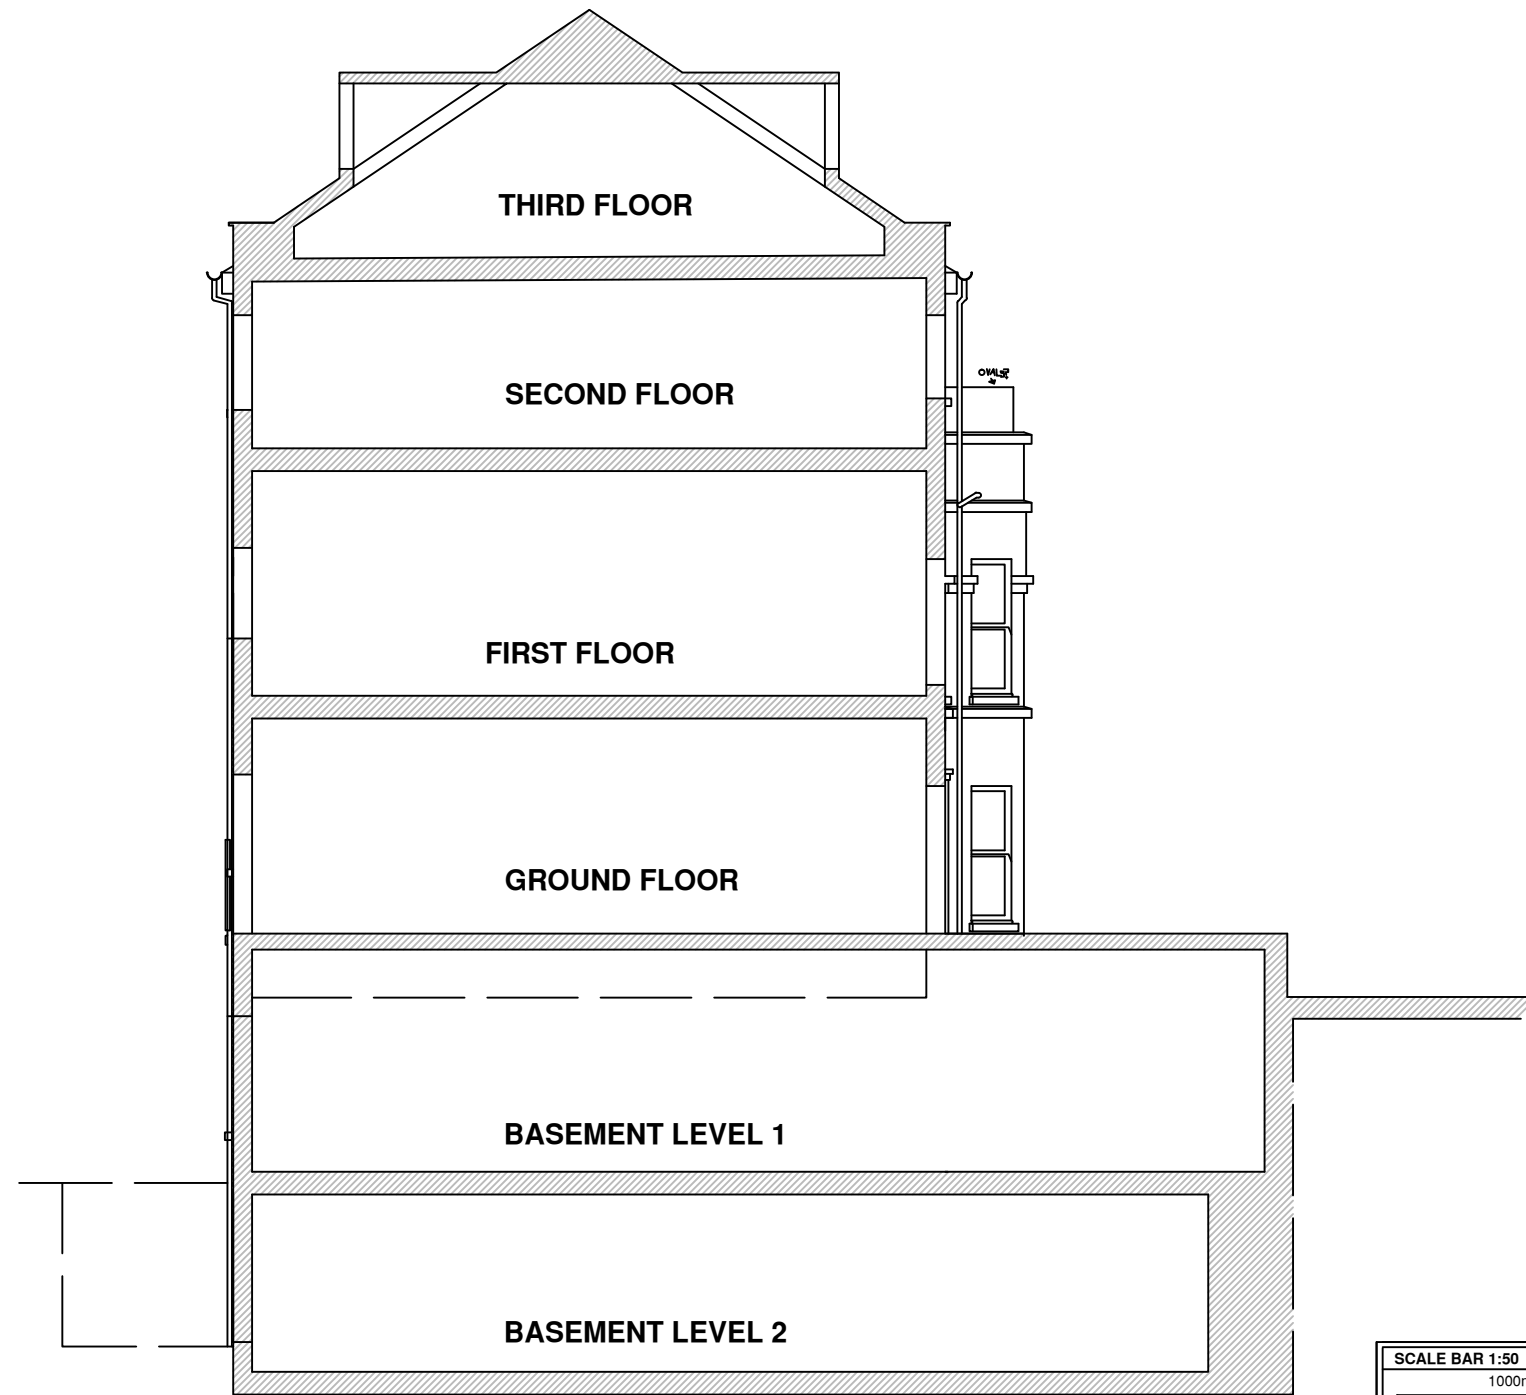

**FLANK SECTION AS EXISTING AND AS PROPOSED**

<b>SCALE BAR 1:50</b>				
1000mm 2000mm 3000mm 4000mm				
2000mm 4000mm 6000mm 8000mm				
<b>SCALE BAR 1:100</b>				<b>PAPER size</b>
DRAWING TITLE				A3
ELEVATIONS AND SECTION AS EXISTING				<b>STATUS</b>
				SURVEY DWG
<b>SCALE</b>	<b>DRAWING NO.</b>	<b>REV</b>	<b>DATE</b>	<b>DWG</b>
1: 100	82/1059/05	-	01/11/2017	CG
SITE DIMENSIONS TO BE CHECKED BEFORE SITE WORKS START				
<b>PROJECT</b>				<b>DESIGN-TECT</b>
20 BUSBY PLACE LONDON NW5 2SR				email: mail@designtect.co.uk 35 Milton Road, London. W7 1LQ. Ph 020 8840 1663