




FRONT ELEVATION AS pROPOSED

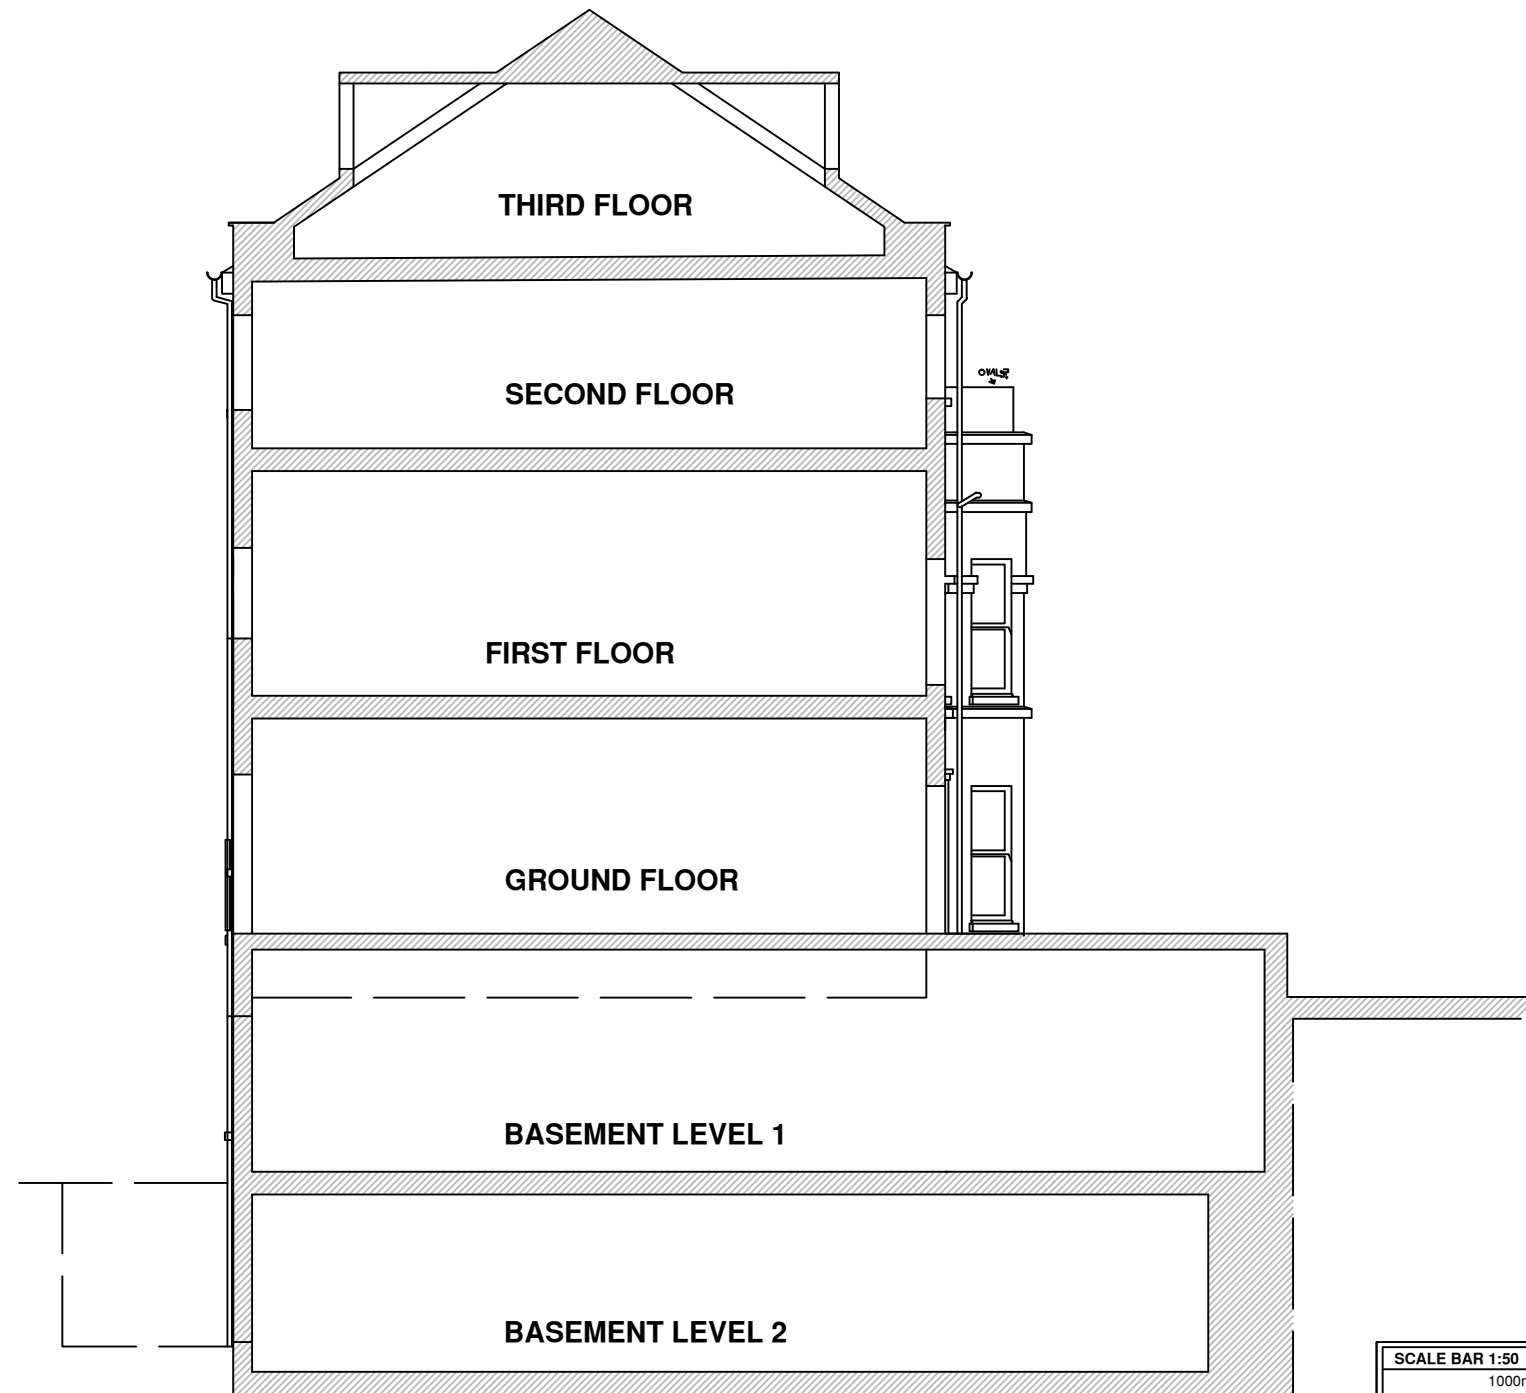

FLANK SECTION AS EXISTING AND AS PROPOSED

SCALE BAR 1:50				
1000mm 2000mm 3000mm 4000mm				
2000mm 4000mm 6000mm 8000mm				
SCALE BAR 1:100				PAPER size
DRAWING TITLE				A3
ELEVATIONS AS PROPOSED				STATUS
SECTION AS EXISTING				SURVEY DWG
SCALE	DRAWING NO.	REV	DATE	DWG
1: 100	82/1059/06	-	01/11/2017	CG
SITE DIMENSIONS TO BE CHECKED BEFORE SITE WORKS START				
PROJECT				DESIGN-TECT
20 BUSBY PLACE				email: mail@designtect.co.uk
LONDON				35 Milton Road, London. W7 1LQ.
NW5 2SR				Ph 020 8840 1663