


SITE PLAN
111 High Holborn, London WC1V 6JJ
Scale 1:200@A3
Drawing no 2
10 May 2018
111, High Holborn, London, Camden, WC1V 6JJ



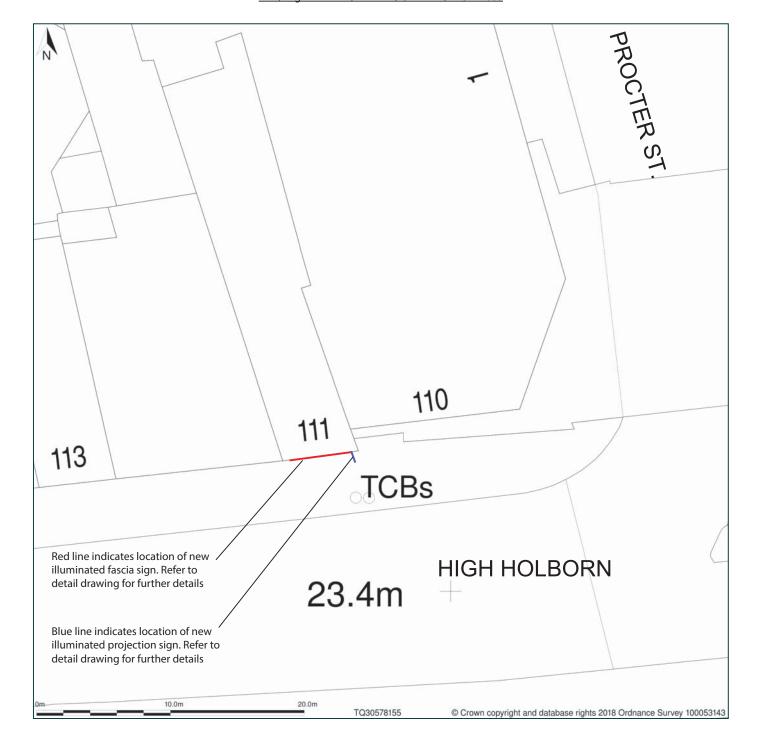

Block Plan shows area bounded by: 530549.7, 181590.37 530601.7, 181582.37 (at a scale of 1.200), OSGriffeef. TQ30578155. The representation of a road, track or path is no evidence of a right of way. The representation of features as lines is no evidence of a property boundary Produced on 10th May 2018 from the Ordnance Survey National Geographic Database and incorporating surveyed revision available at this date. Reproduction in whole or part is prohibited without the prior permission of Ordnance Survey. © Crown copyright 2018. Supplied by www.buyaplan.co.uk a licensed Ordnance Survey partner (100053143). Unique plan reference: #00320590-7744DC

Ordnance Survey and the OS Symbol are registered trademarks of Ordnance Survey, the national mapping agency of Great Britain. Buy A Plan logo, pdf design and the www.buyaplan.co.uk website are Copyright @ Pass Inc Ltd 2018