
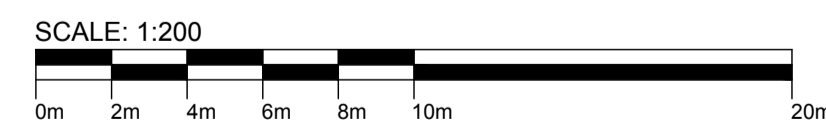
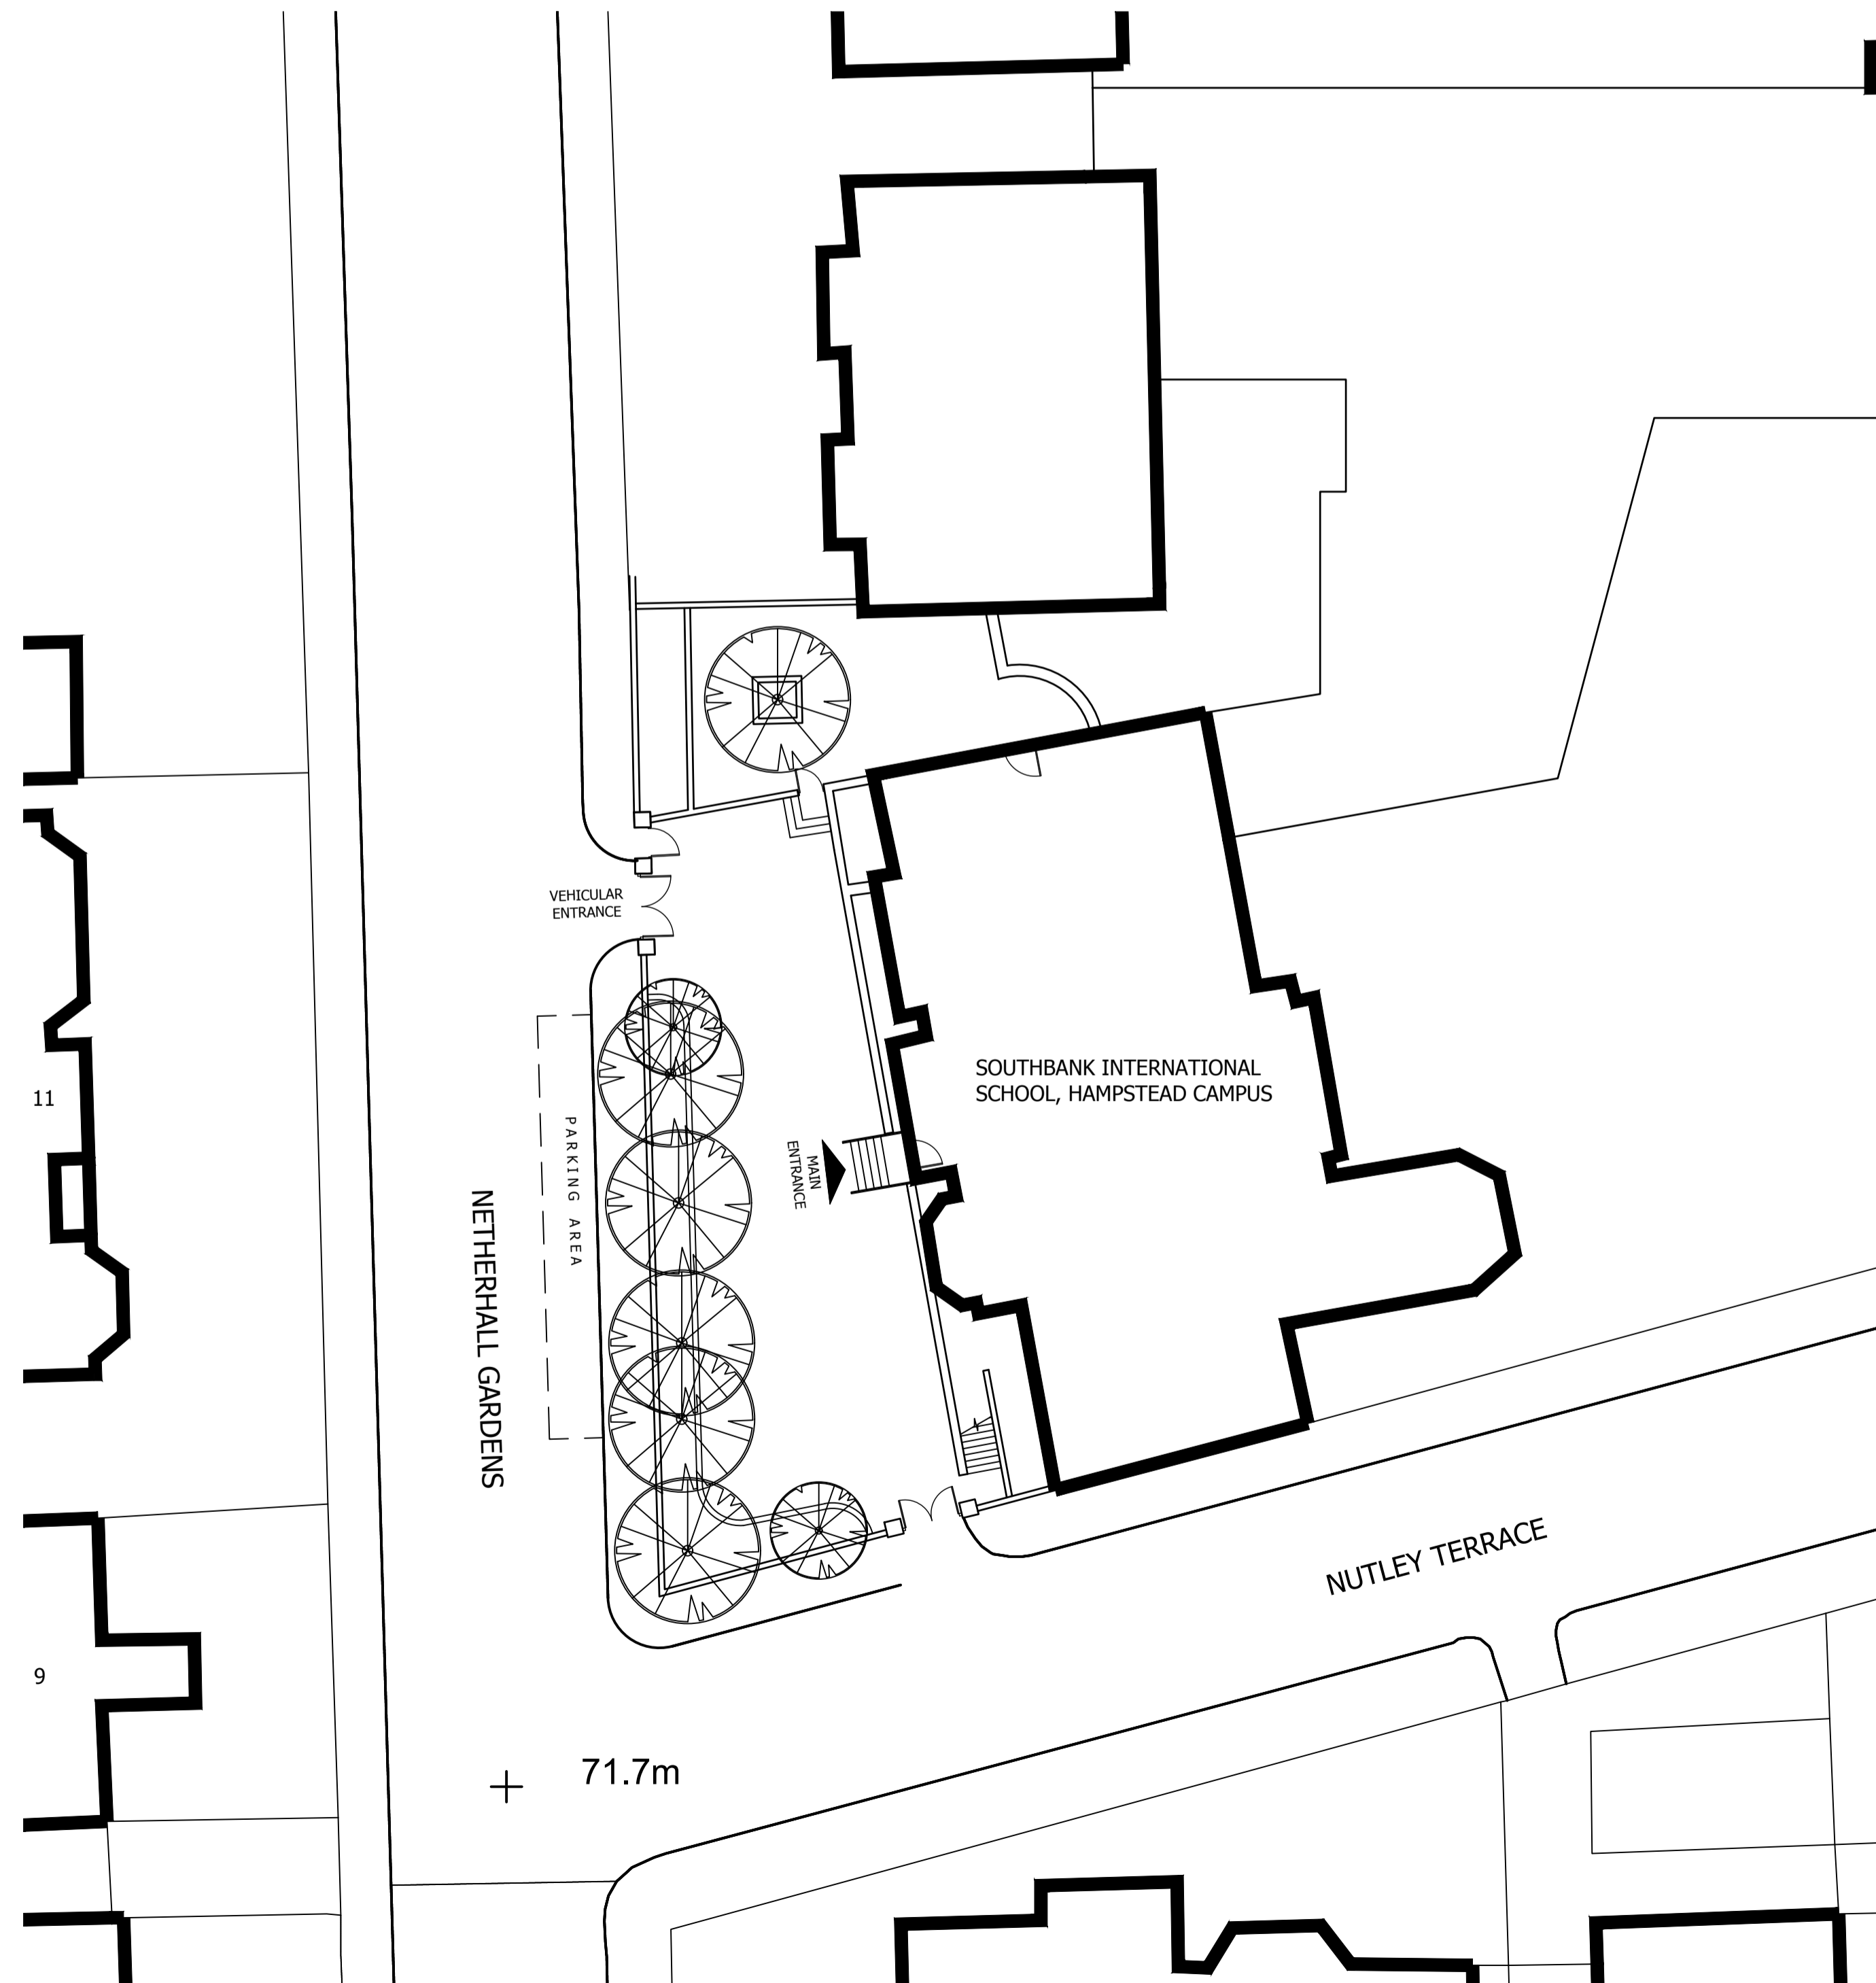


BOUNDARY WALL/FENCE ELEVATION TO NETHERHALL GARDENS 1/50 @ A1

 

EXISTING SITE PLAN  
1/200 @ A1

Revision:  
COGNITA SCHOOLS LTD.  
SOUTHBANK INTERNATIONAL SCHOOL,  
NETHERHALL GARDENS, HAMPSTEAD

WIDENING TO VEHICULAR ENTRANCE

EXISTING LAYOUT



Drawn:	KW
Date:	10/05/18
Scale:	at A1 1:200; 1:50
Status:	Planning
Dwg No.	168:15:21