
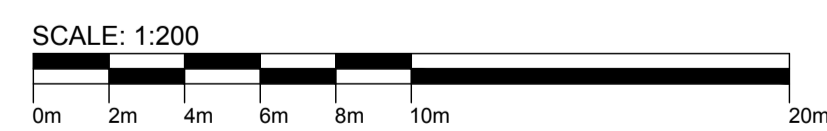
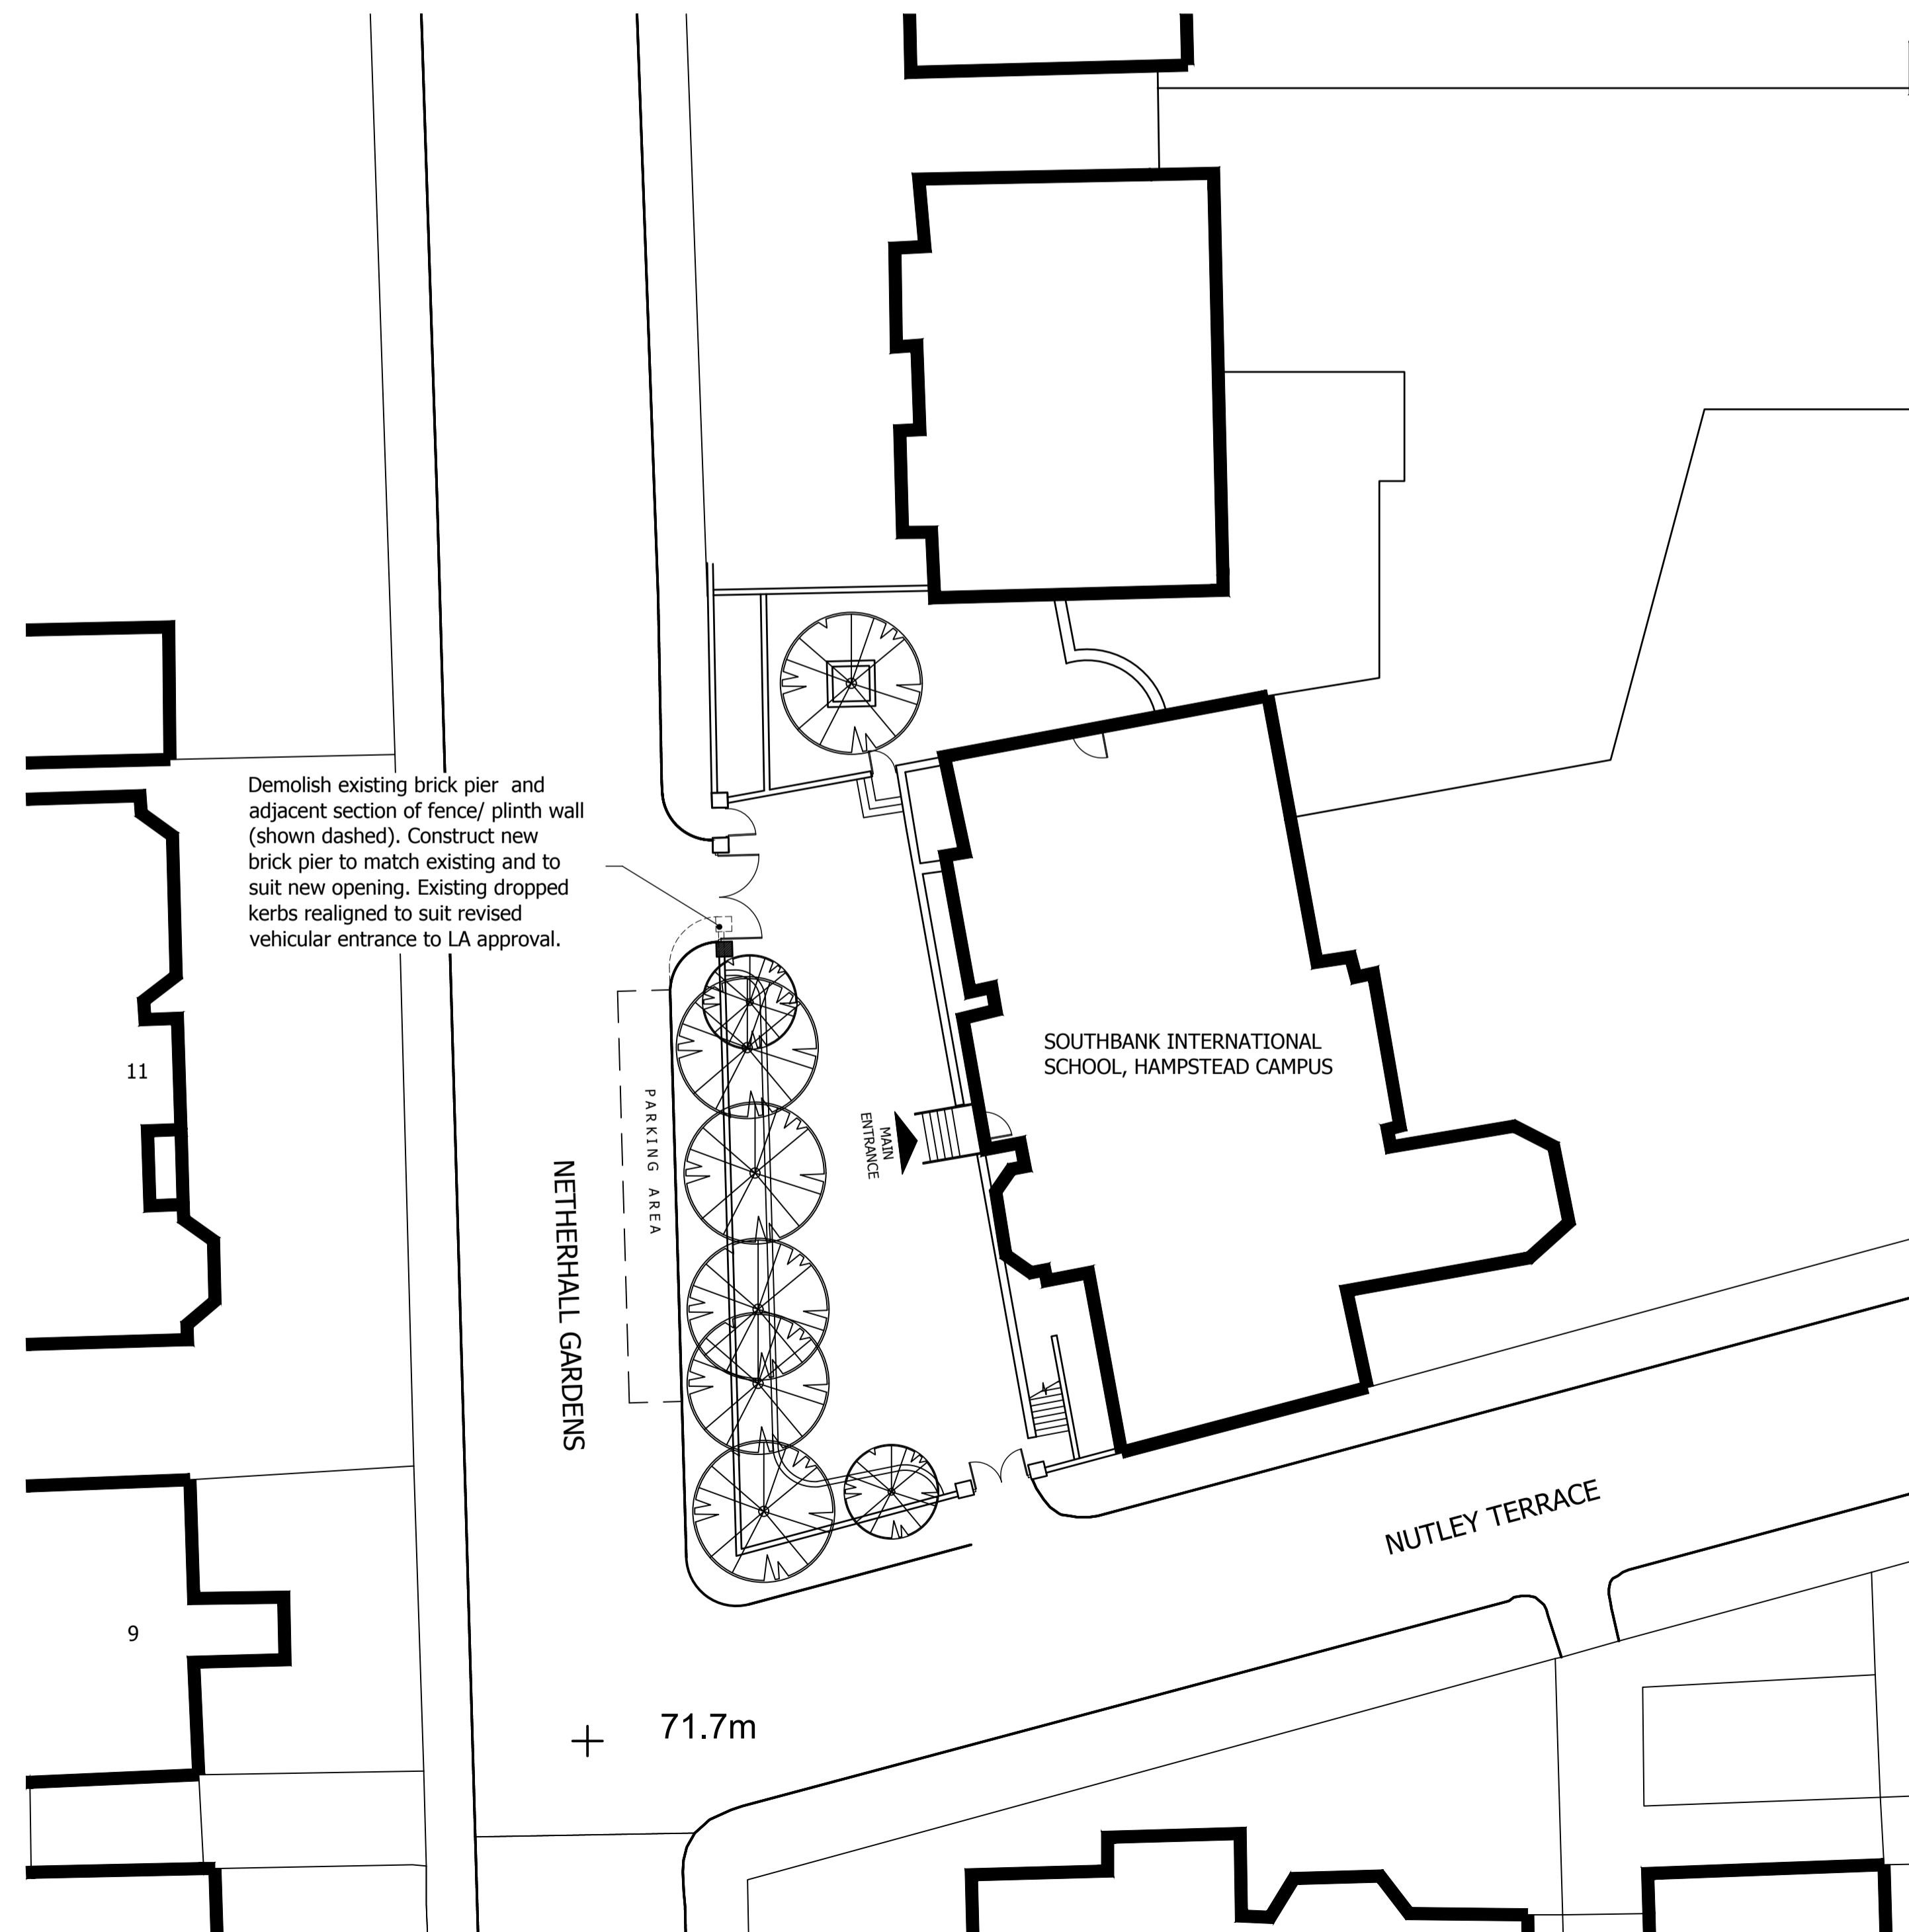


PROPOSED WALL/FENCE ELEVATION TO NETHERHALL GARDENS 1/50 @ A1

 

PROPOSED SITE PLAN
1/200 @ A1

Revision:
COGNITA SCHOOLS LTD.
SOUTHBANK INTERNATIONAL SCHOOL,
NETHERHALL GARDENS, HAMPSTEAD

WIDENING TO VEHICULAR ENTRANCE

PROPOSED LAYOUT



Drawn:	KW
Date:	10/05/18
Scale:	1:200 @ A1
Status:	Planning
Dwg No.	168:15:22