


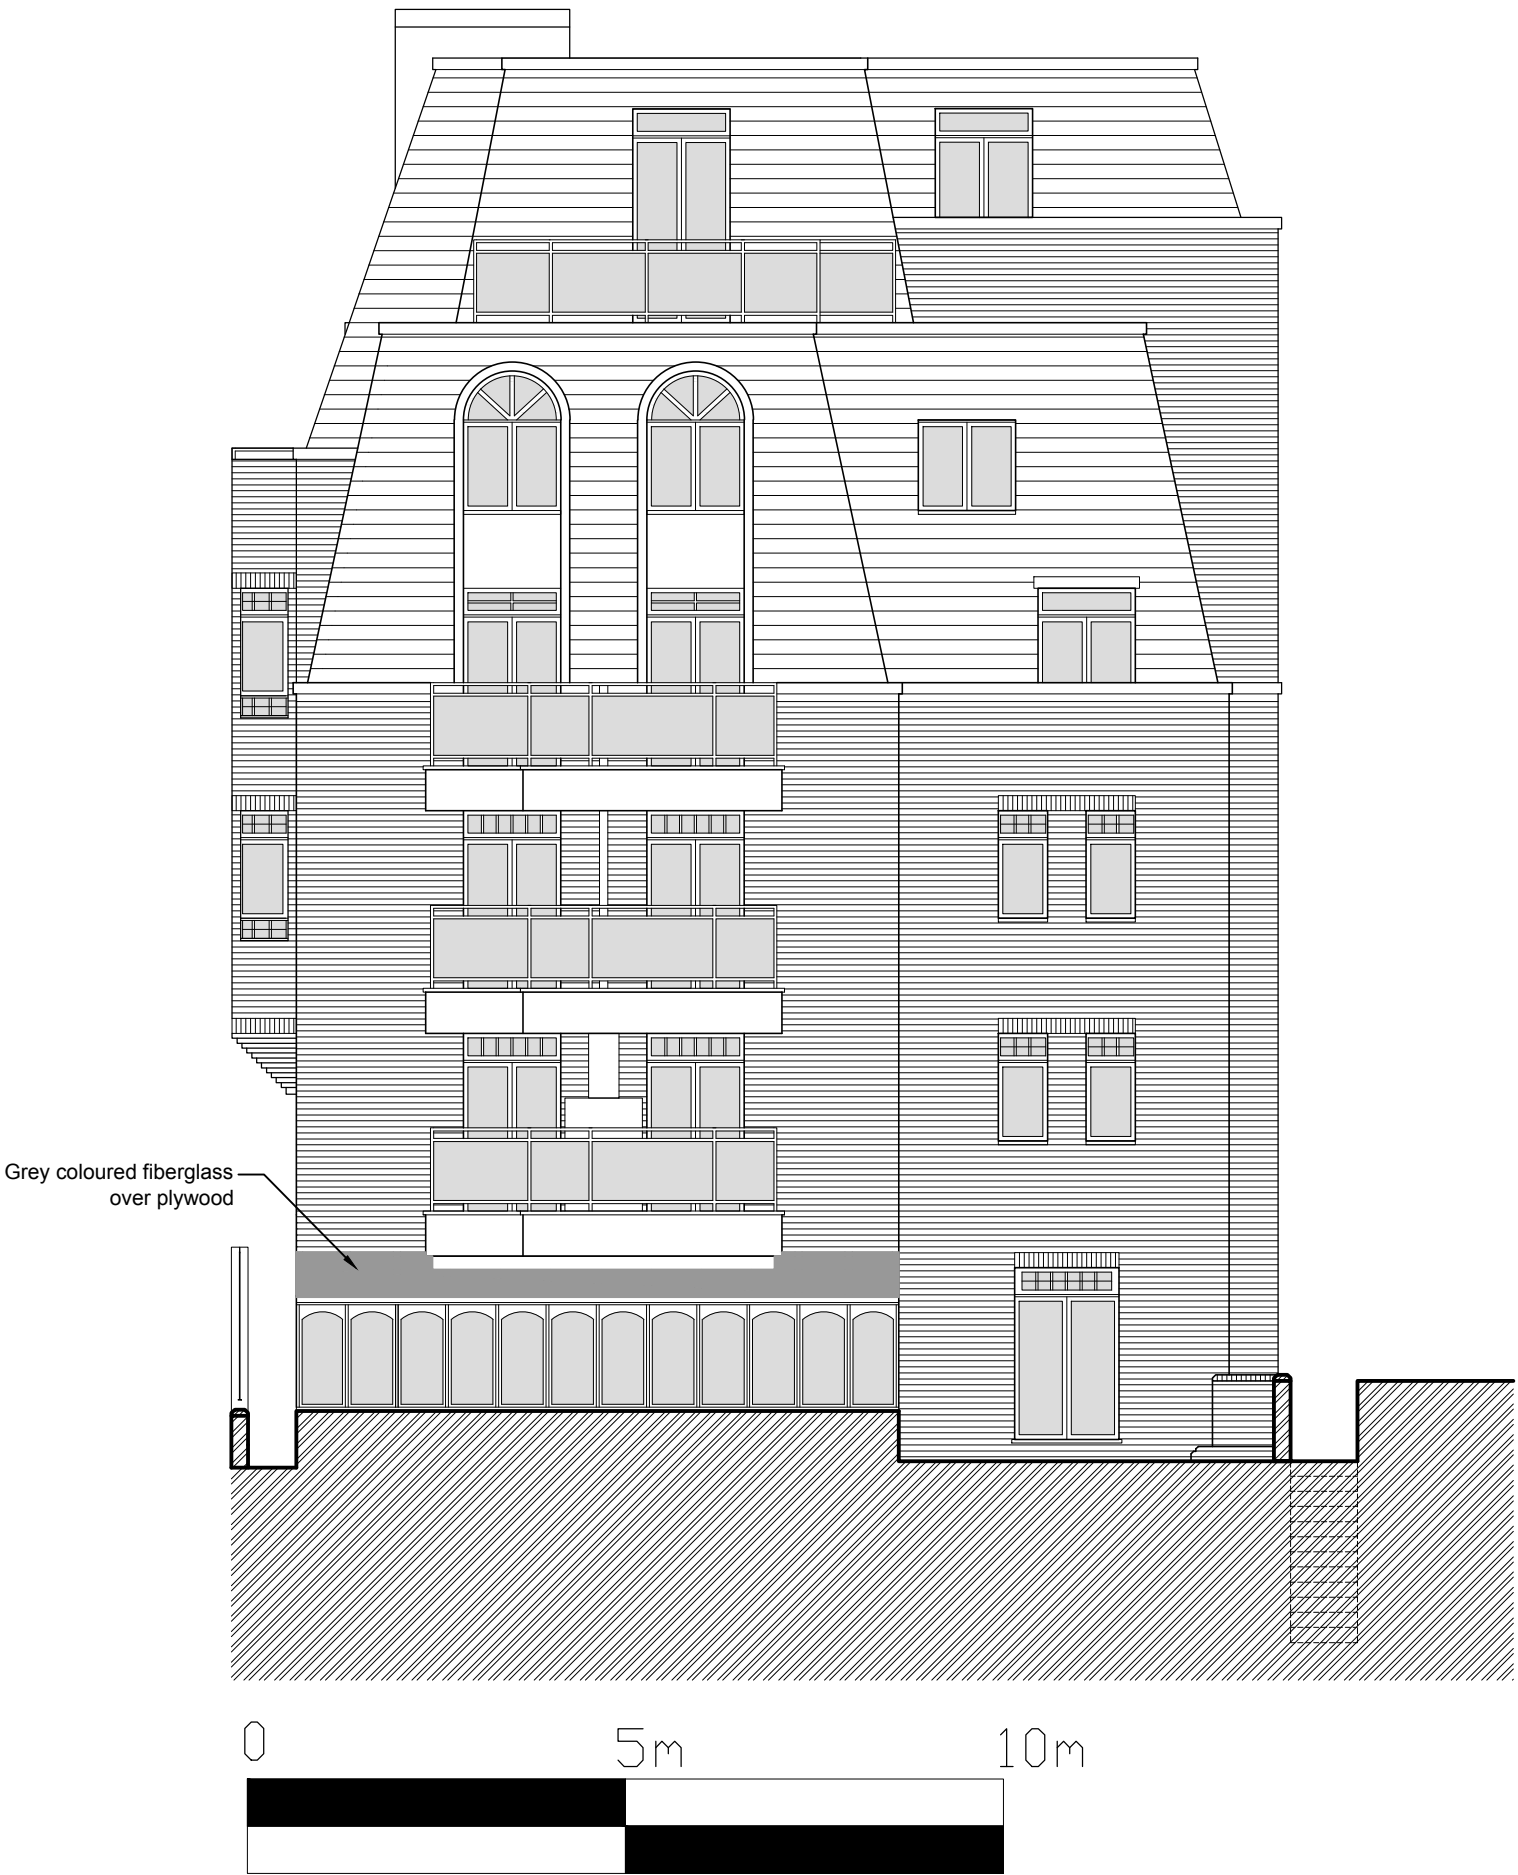

NOTES	DRAWING NAME			PROJECT NAME		Hazan, Smith & Partners Chartered Architects and Town Planners 5 Goodge Place, London W1T 4SD Tel: 020 7631 3678 www.hazansmith@btconnect.com
	PROPOSED REAR ELEVATION			Proposed alterations to conservatory roof at flat 1		
	SCALE 1:100@A3	DATE MAY 2018	CONTACT Joe	22 Avenue Road		
	DRAWING NO. 11-16/PD-105			LONDON NW8 6BU		