

**CLIENT:**

Mr Siji Adesemowo

**JOB TITLE:**

Proposed demolition of existing 2 self-contained units building and replacement with a 4 self-contained units building including a basement floor.

at:

8 St Cuthberts Rd  
LONDON  
NW2 3QL

**DRAWING TITLE:**

PROPOSED BASEMENT PLAN


**SCALE:** 1:100

**DATE:** 03/08/17


**DRAWING NUMBER:** PL/10A

**REVISIONS:**

REVISION A (26/02/18): Minor amendments after Access and Transport and Design Officers comments.

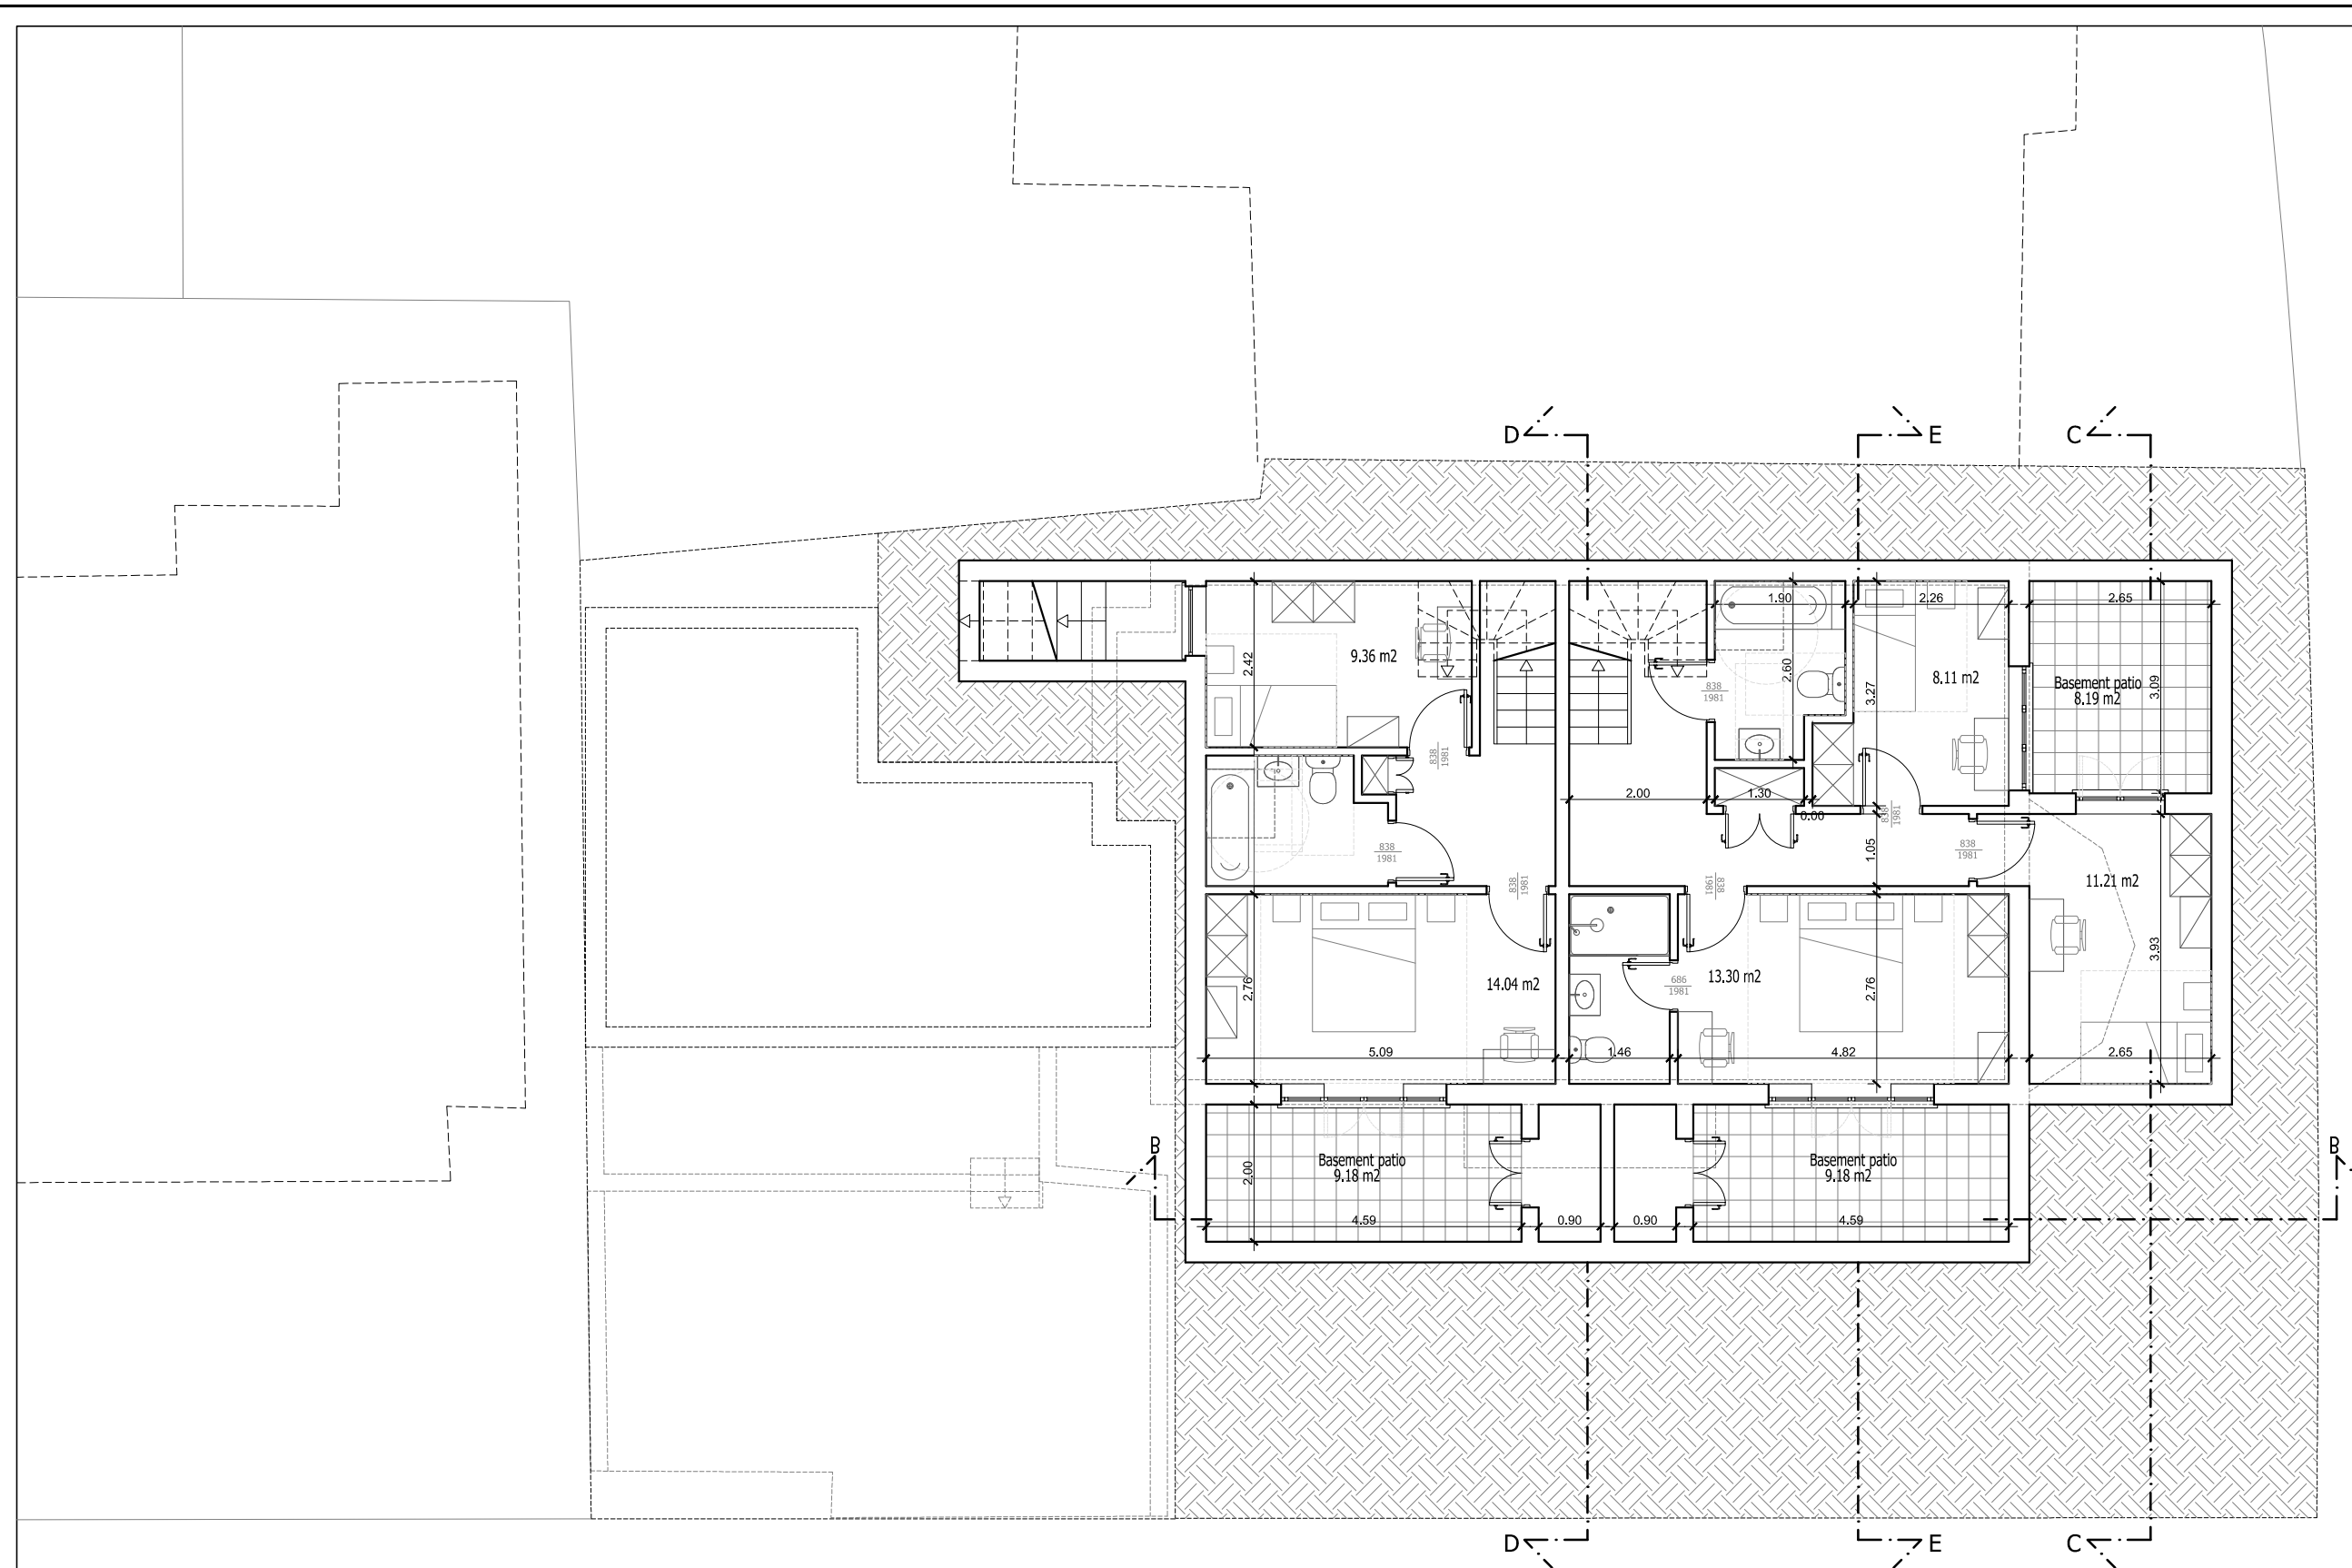

PROPOSED BASEMENT FLOOR PLAN

 

A.D.A Architectural  
Design Ltd  
UNIT 2, BREAMY PLACE,  
BURROUGHS GARDENS  
HENDON, LONDON  
NW4 4AT  
TEL: 020 8202 1766  
info@ada-architecture.co.uk

**CLIENT:**

Mr Siji Adesemowo

**JOB TITLE:**

Proposed demolition of existing 2 self-contained units building and replacement with a 4 self-contained units building including a basement floor.

at:

8 St Cuthberts Rd  
LONDON  
NW2 3QL

**DRAWING TITLE:**

PROPOSED GROUND FLOOR PLAN


**SCALE:** 1:100

**DATE:** 03/08/17

**DRAWING NUMBER:** PL/11A


**REVISIONS:**

REVISION A (26/02/18): Minor amendments after Access and Transport and Design Officers comments.

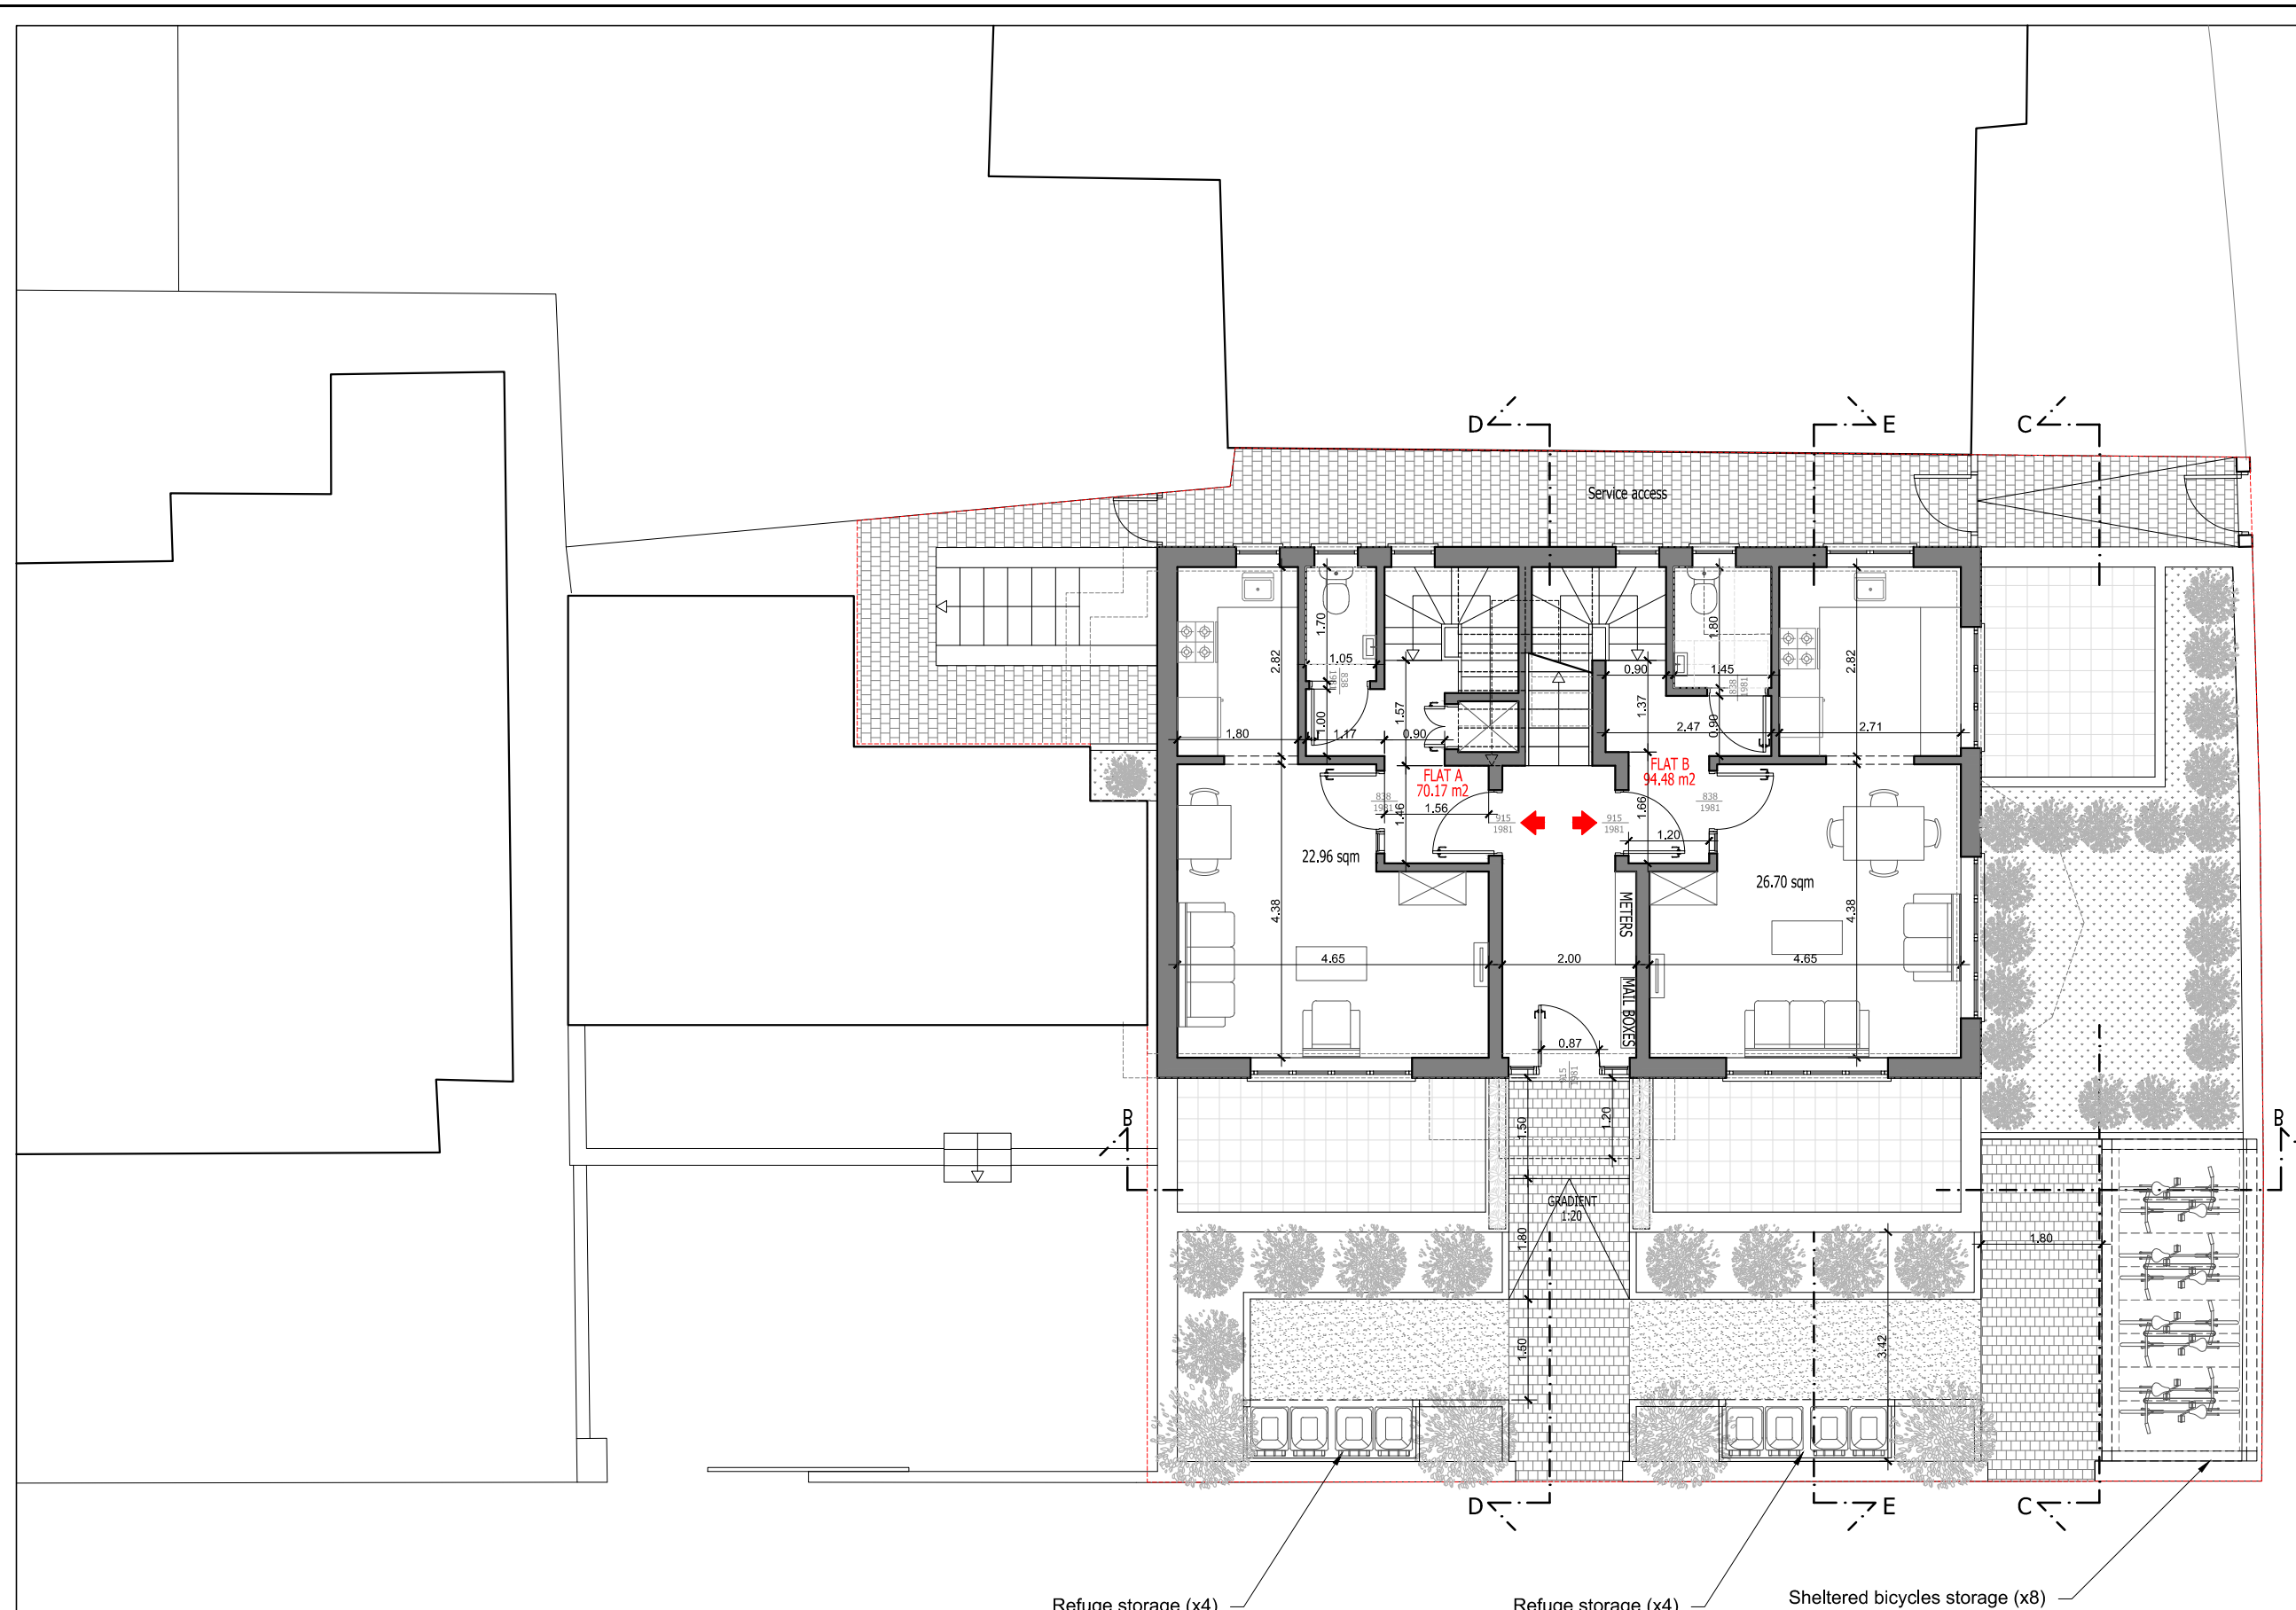

PROPOSED GROUND FLOOR PLAN

A.D.A Architectural  
Design Ltd  
UNIT 2, BREAMY PLACE,  
BURROUGHS GARDENS  
HENDON, LONDON  
NW4 4AT  
TEL: 020 8202 1766  
info@ada-architecture.co.uk

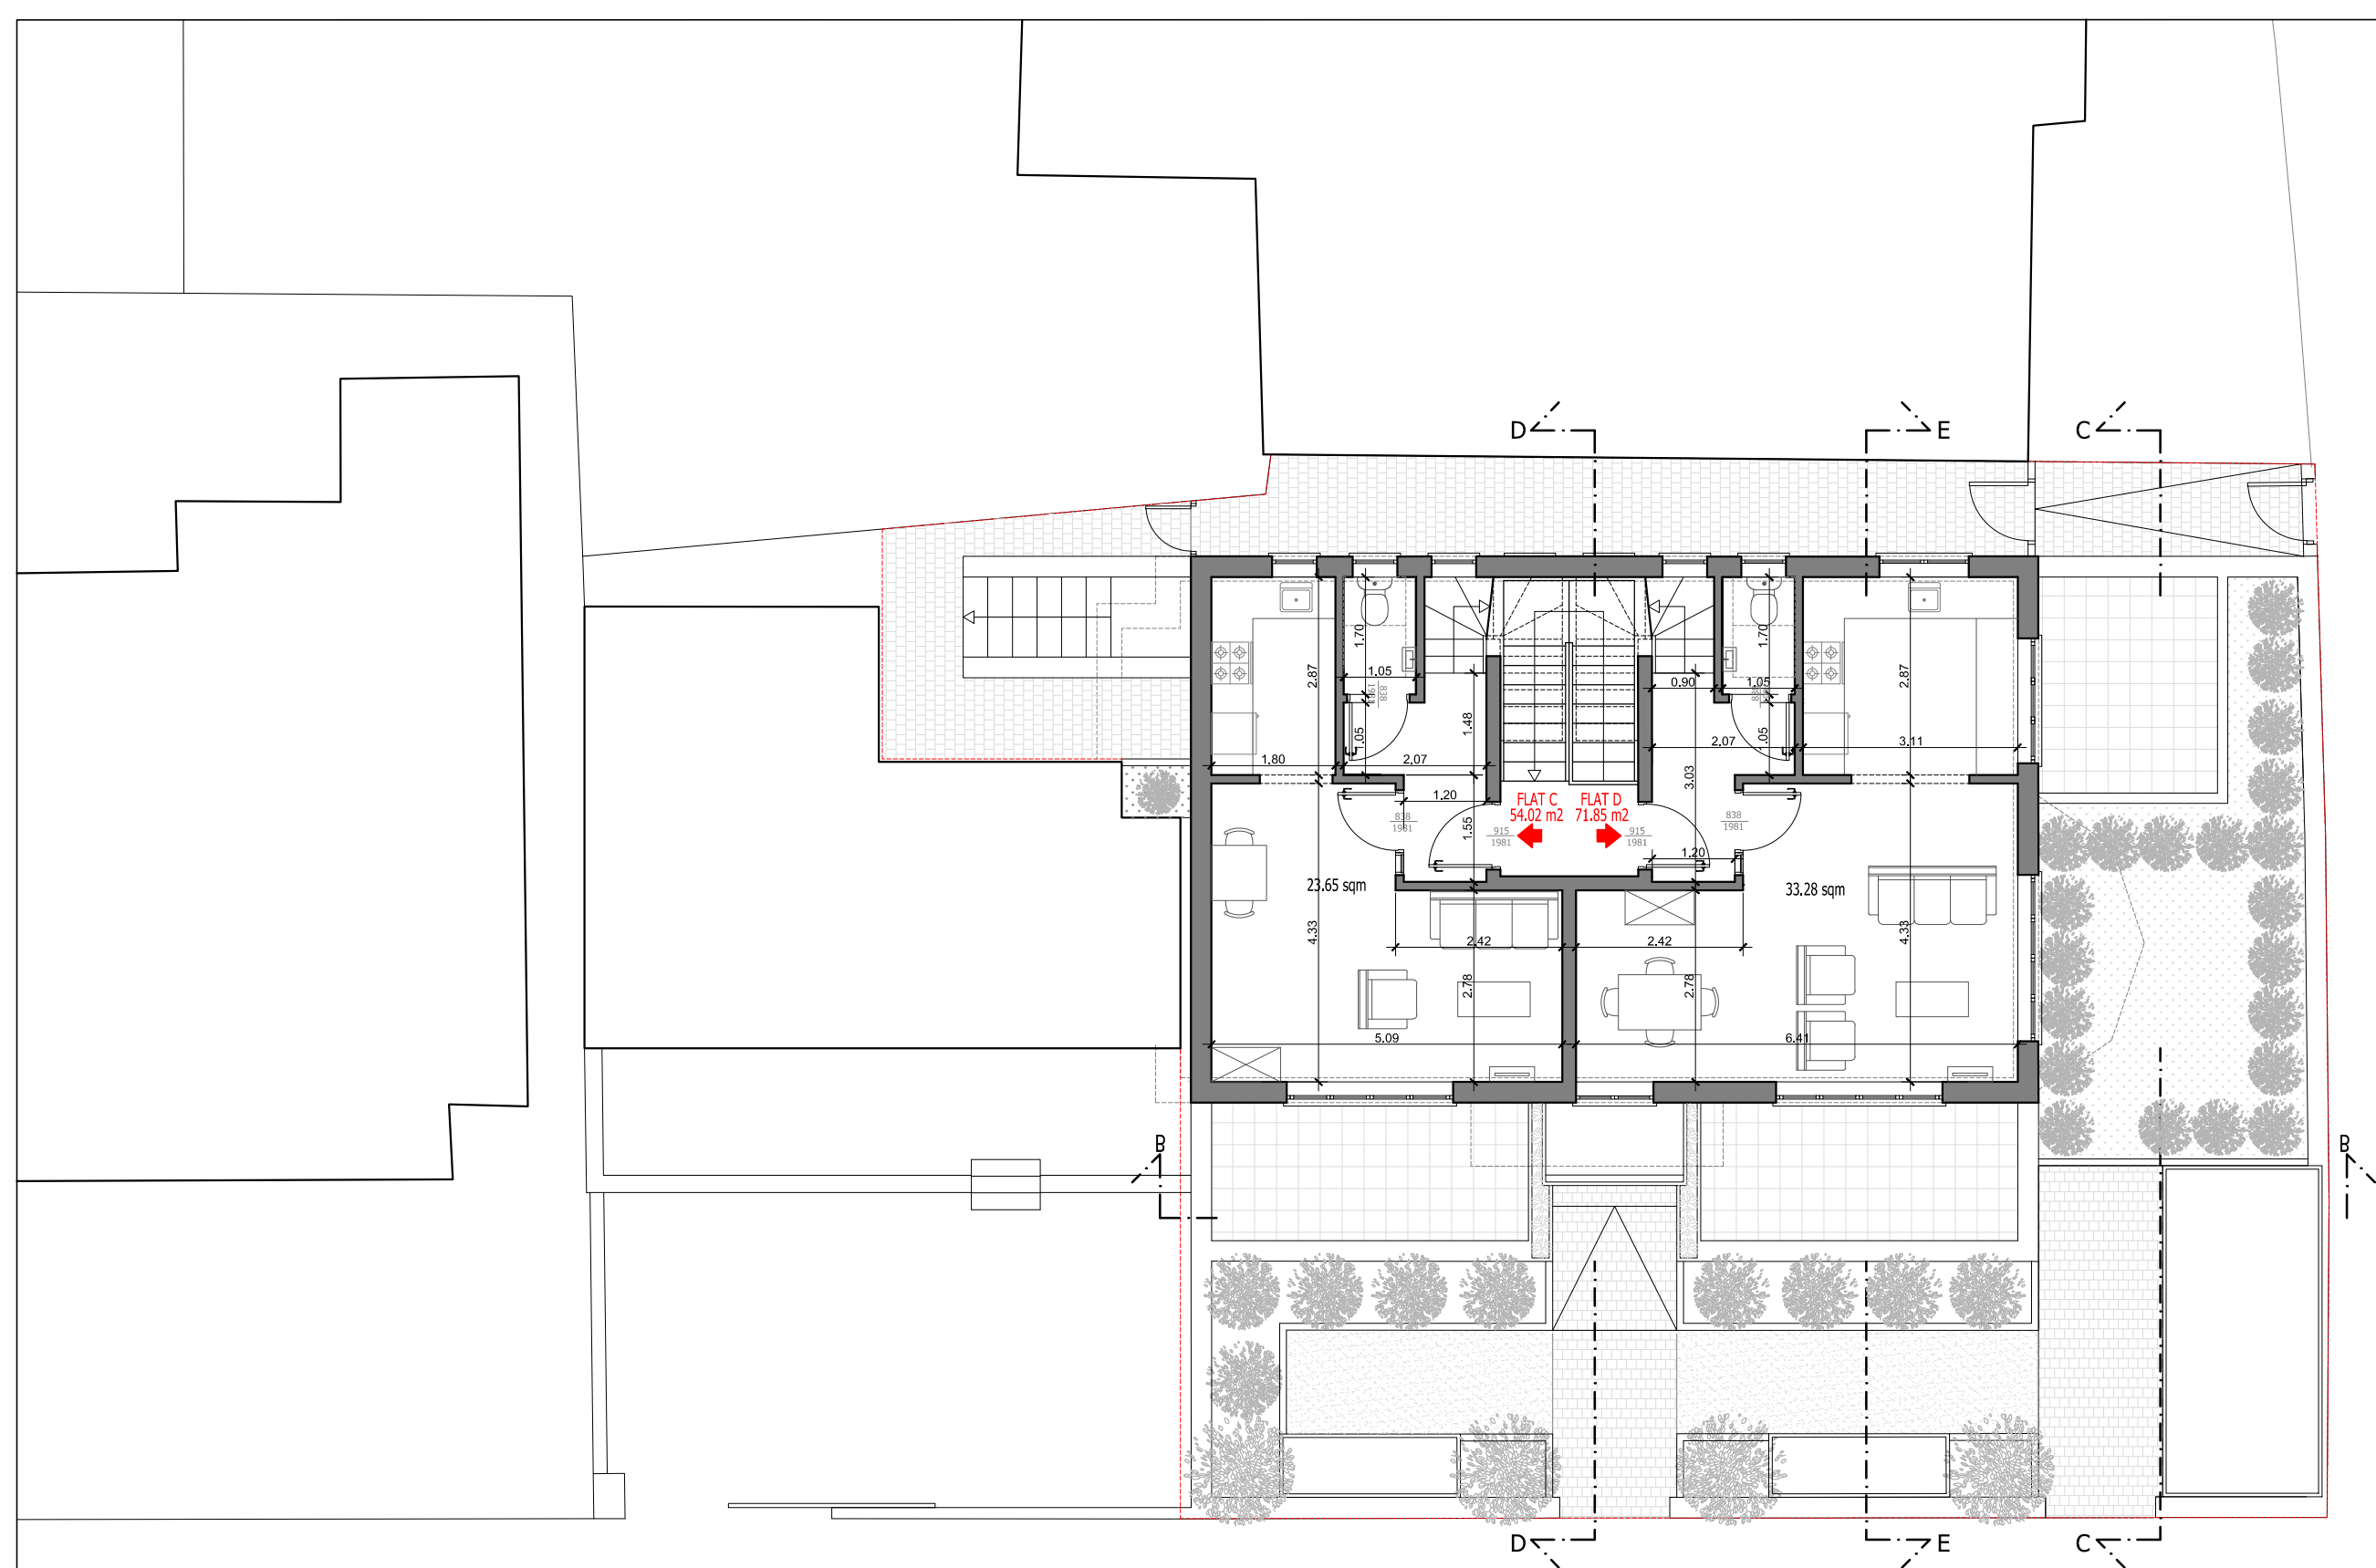

PROPOSED FIRST FLOOR PLAN

**CLIENT:**  
Mr Siji Adesemowo

**JOB TITLE:**  
Proposed demolition of existing 2 self-contained units building and replacement with a 4 self-contained units building including a basement floor.

at:  
8 St Cuthberts Rd  
LONDON  
NW2 3QL

**DRAWING TITLE:**  
PROPOSED FIRST FLOOR PLAN


**SCALE:** 1:100

**DATE:** 13/04/2017


**DRAWING NUMBER:** PL/12A

**REVISIONS:**  
REVISION A (26/02/18): Minor amendments after Access and Transport and Design Officers comments.

A.D.A Architectural  
Design Ltd  
UNIT 2, BREAMY PLACE,  
BURROUGHS GARDENS  
HENDON, LONDON  
NW4 4AT  
TEL: 020 8202 1766  
info@ada-architecture.co.uk

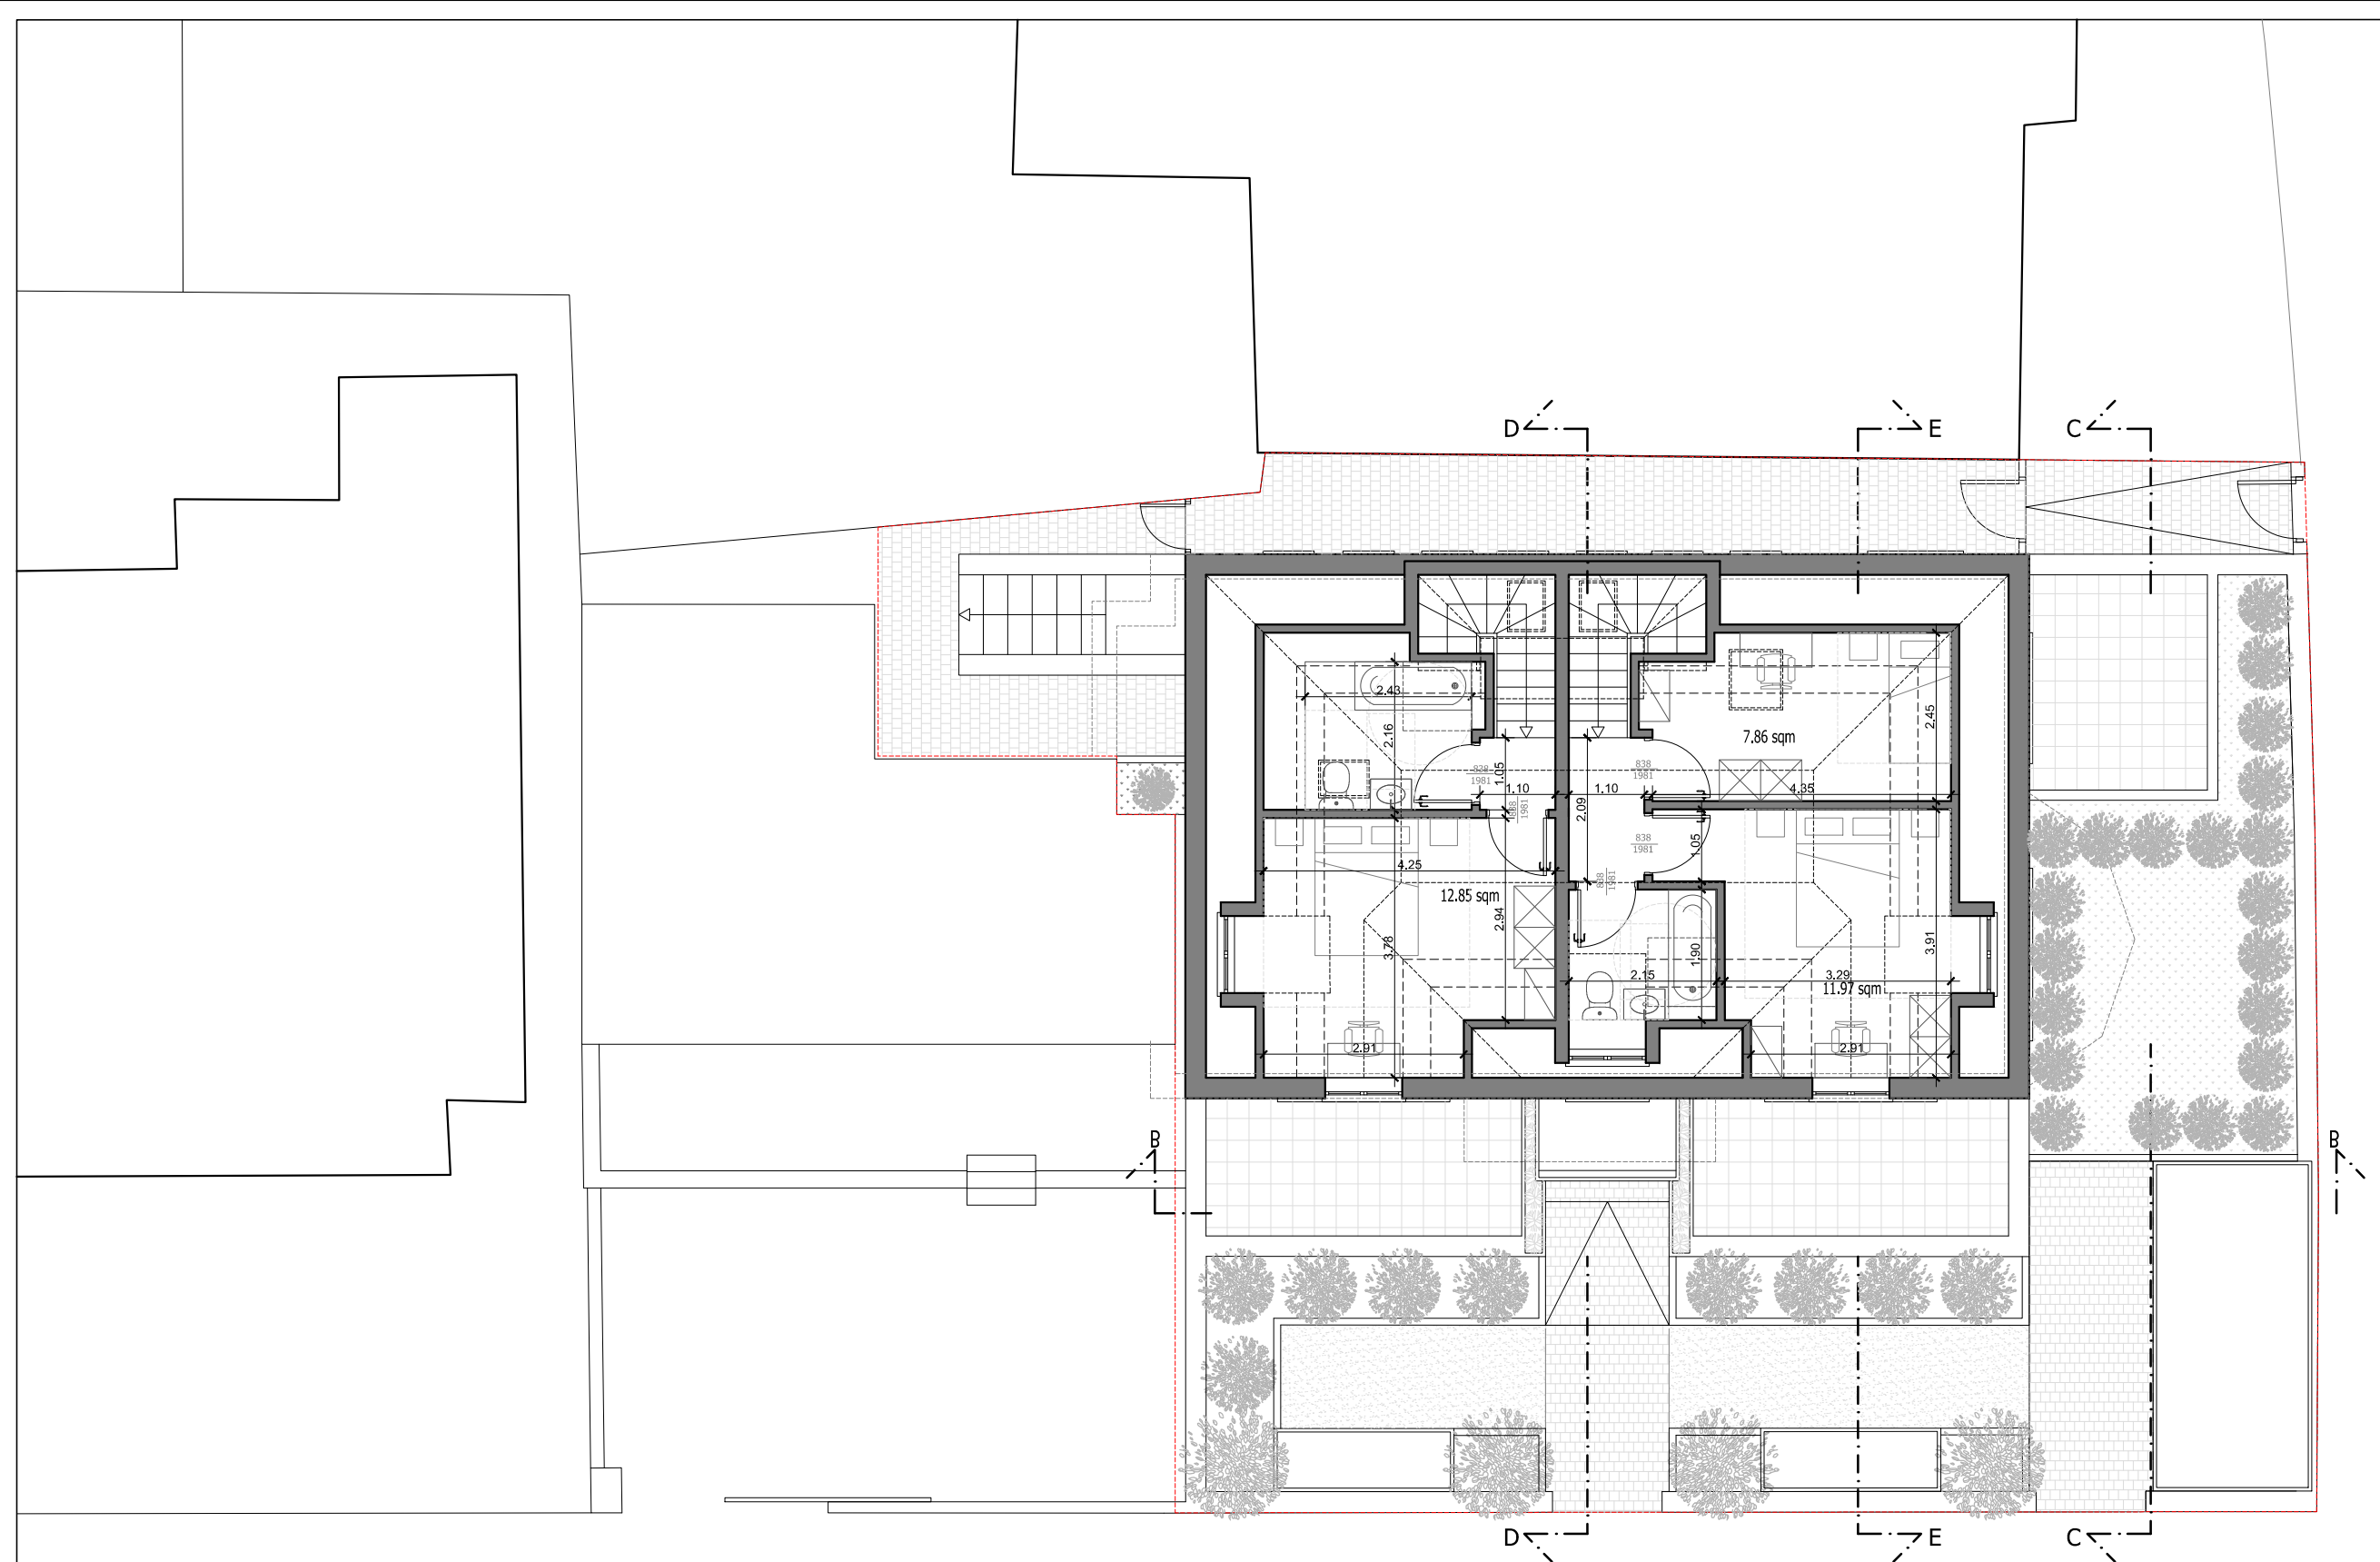

PROPOSED SECOND FLOOR PLAN

 

**CLIENT:**  
Mr Siji Adesemowo

**JOB TITLE:**  
Proposed demolition of existing 2 self-contained units building and replacement with a 4 self-contained units building including a basement floor.  
at:  
8 St Cuthberts Rd  
LONDON  
NW2 3QL

**DRAWING TITLE:**  
PROPOSED SECOND FLOOR


**SCALE:** 1:100

**DATE:** 03/08/17


**DRAWING NUMBER:** PL/13A

**REVISIONS:**  
REVISION A (26/02/18): Minor amendments after Access and Transport and Design Officers comments.


**A.D.A Architectural Design Ltd**  
UNIT 2, BREAMY PLACE,  
BURROUGHS GARDENS  
HENDON, LONDON  
NW4 4AT  
TEL: 020 8202 1766  
info@ada-architecture.co.uk

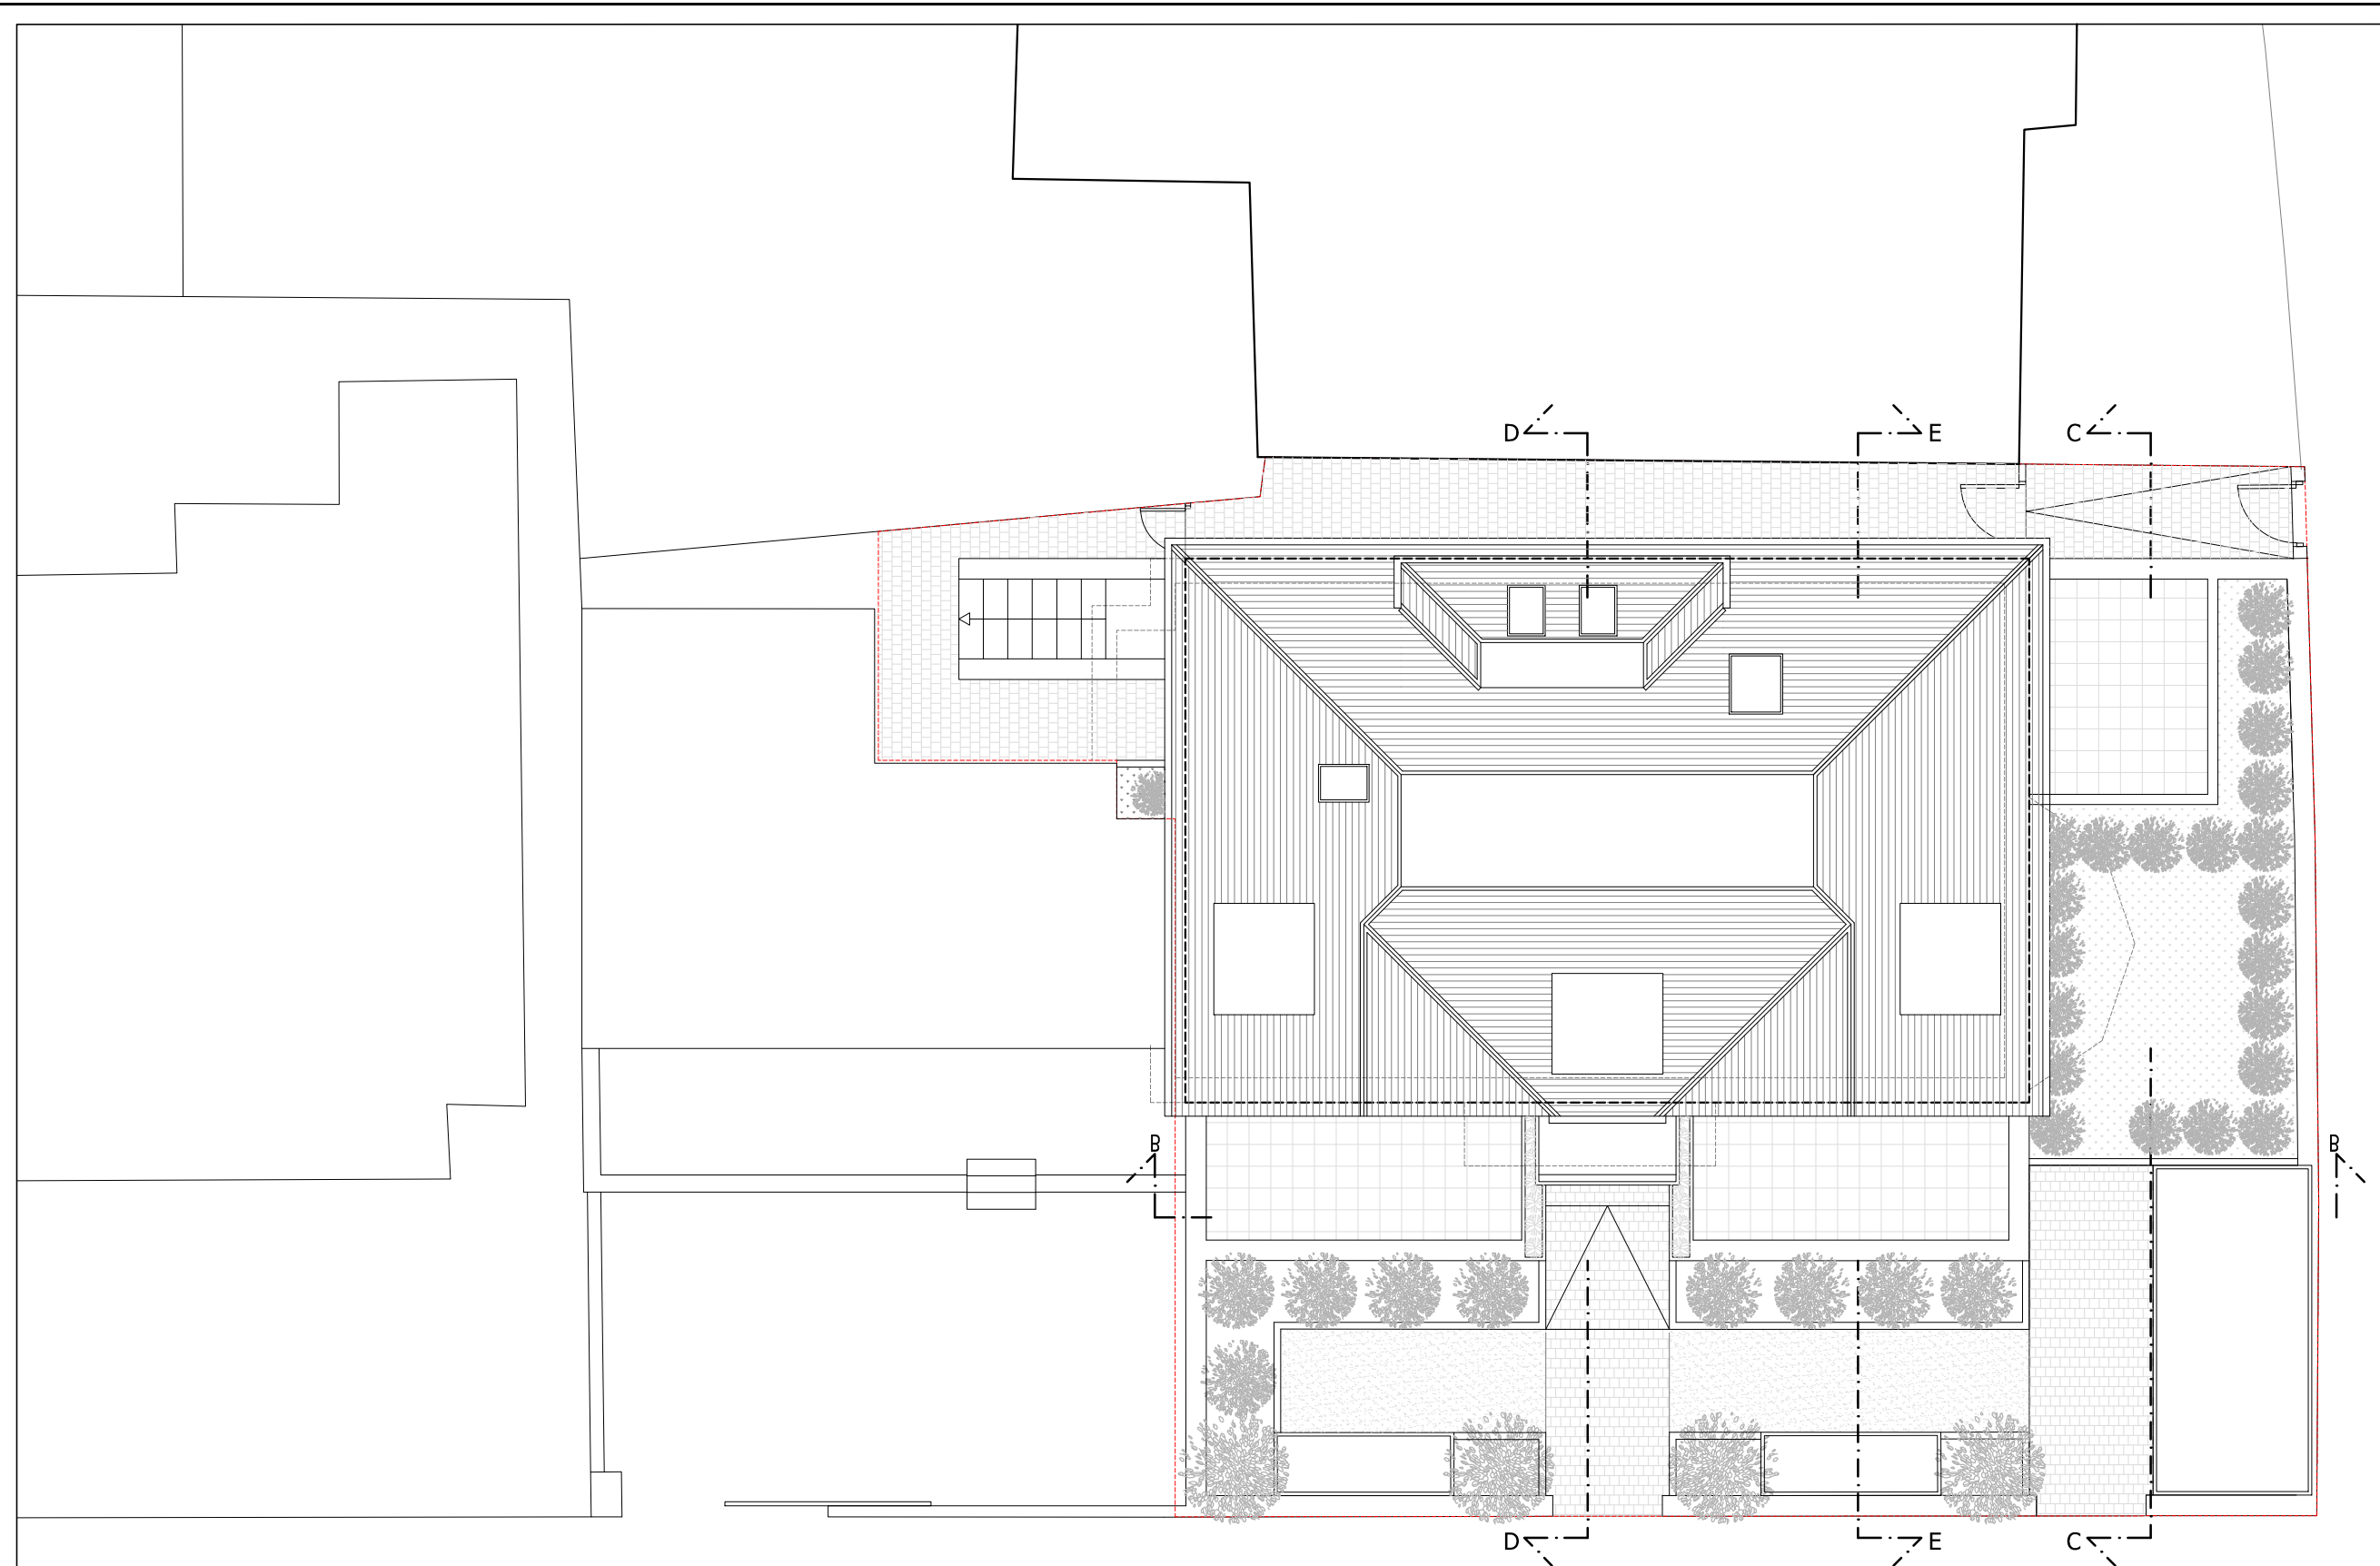


PROPOSED SECOND FLOOR PLAN

 

<p><b>CLIENT:</b> Mr Siji Adesemowo</p>
<p><b>JOB TITLE:</b> Proposed demolition of existing 2 self-contained units building and replacement with a 4 self-contained units building including a basement floor.</p> <p>at: 8 St Cuthberts Rd LONDON NW2 3QL</p>
<p><b>DRAWING TITLE:</b> PROPOSED ROOF PLAN</p>
<p><b>SCALE:</b> 1:100</p>
<p><b>DATE:</b> 03/08/17</p>
<p><b>DRAWING NUMBER:</b> PL/14A</p>
<p><b>REVISIONS:</b> REVISION A (26/02/18): Minor amendments after Access and Transport and Design Officers comments.</p>
<p>A.D.A Architectural Design Ltd UNIT 2, BREAMY PLACE, BURROUGHS GARDENS HENDON, LONDON NW4 4AT TEL: 020 8202 1766 info@ada-architecture.co.uk</p>

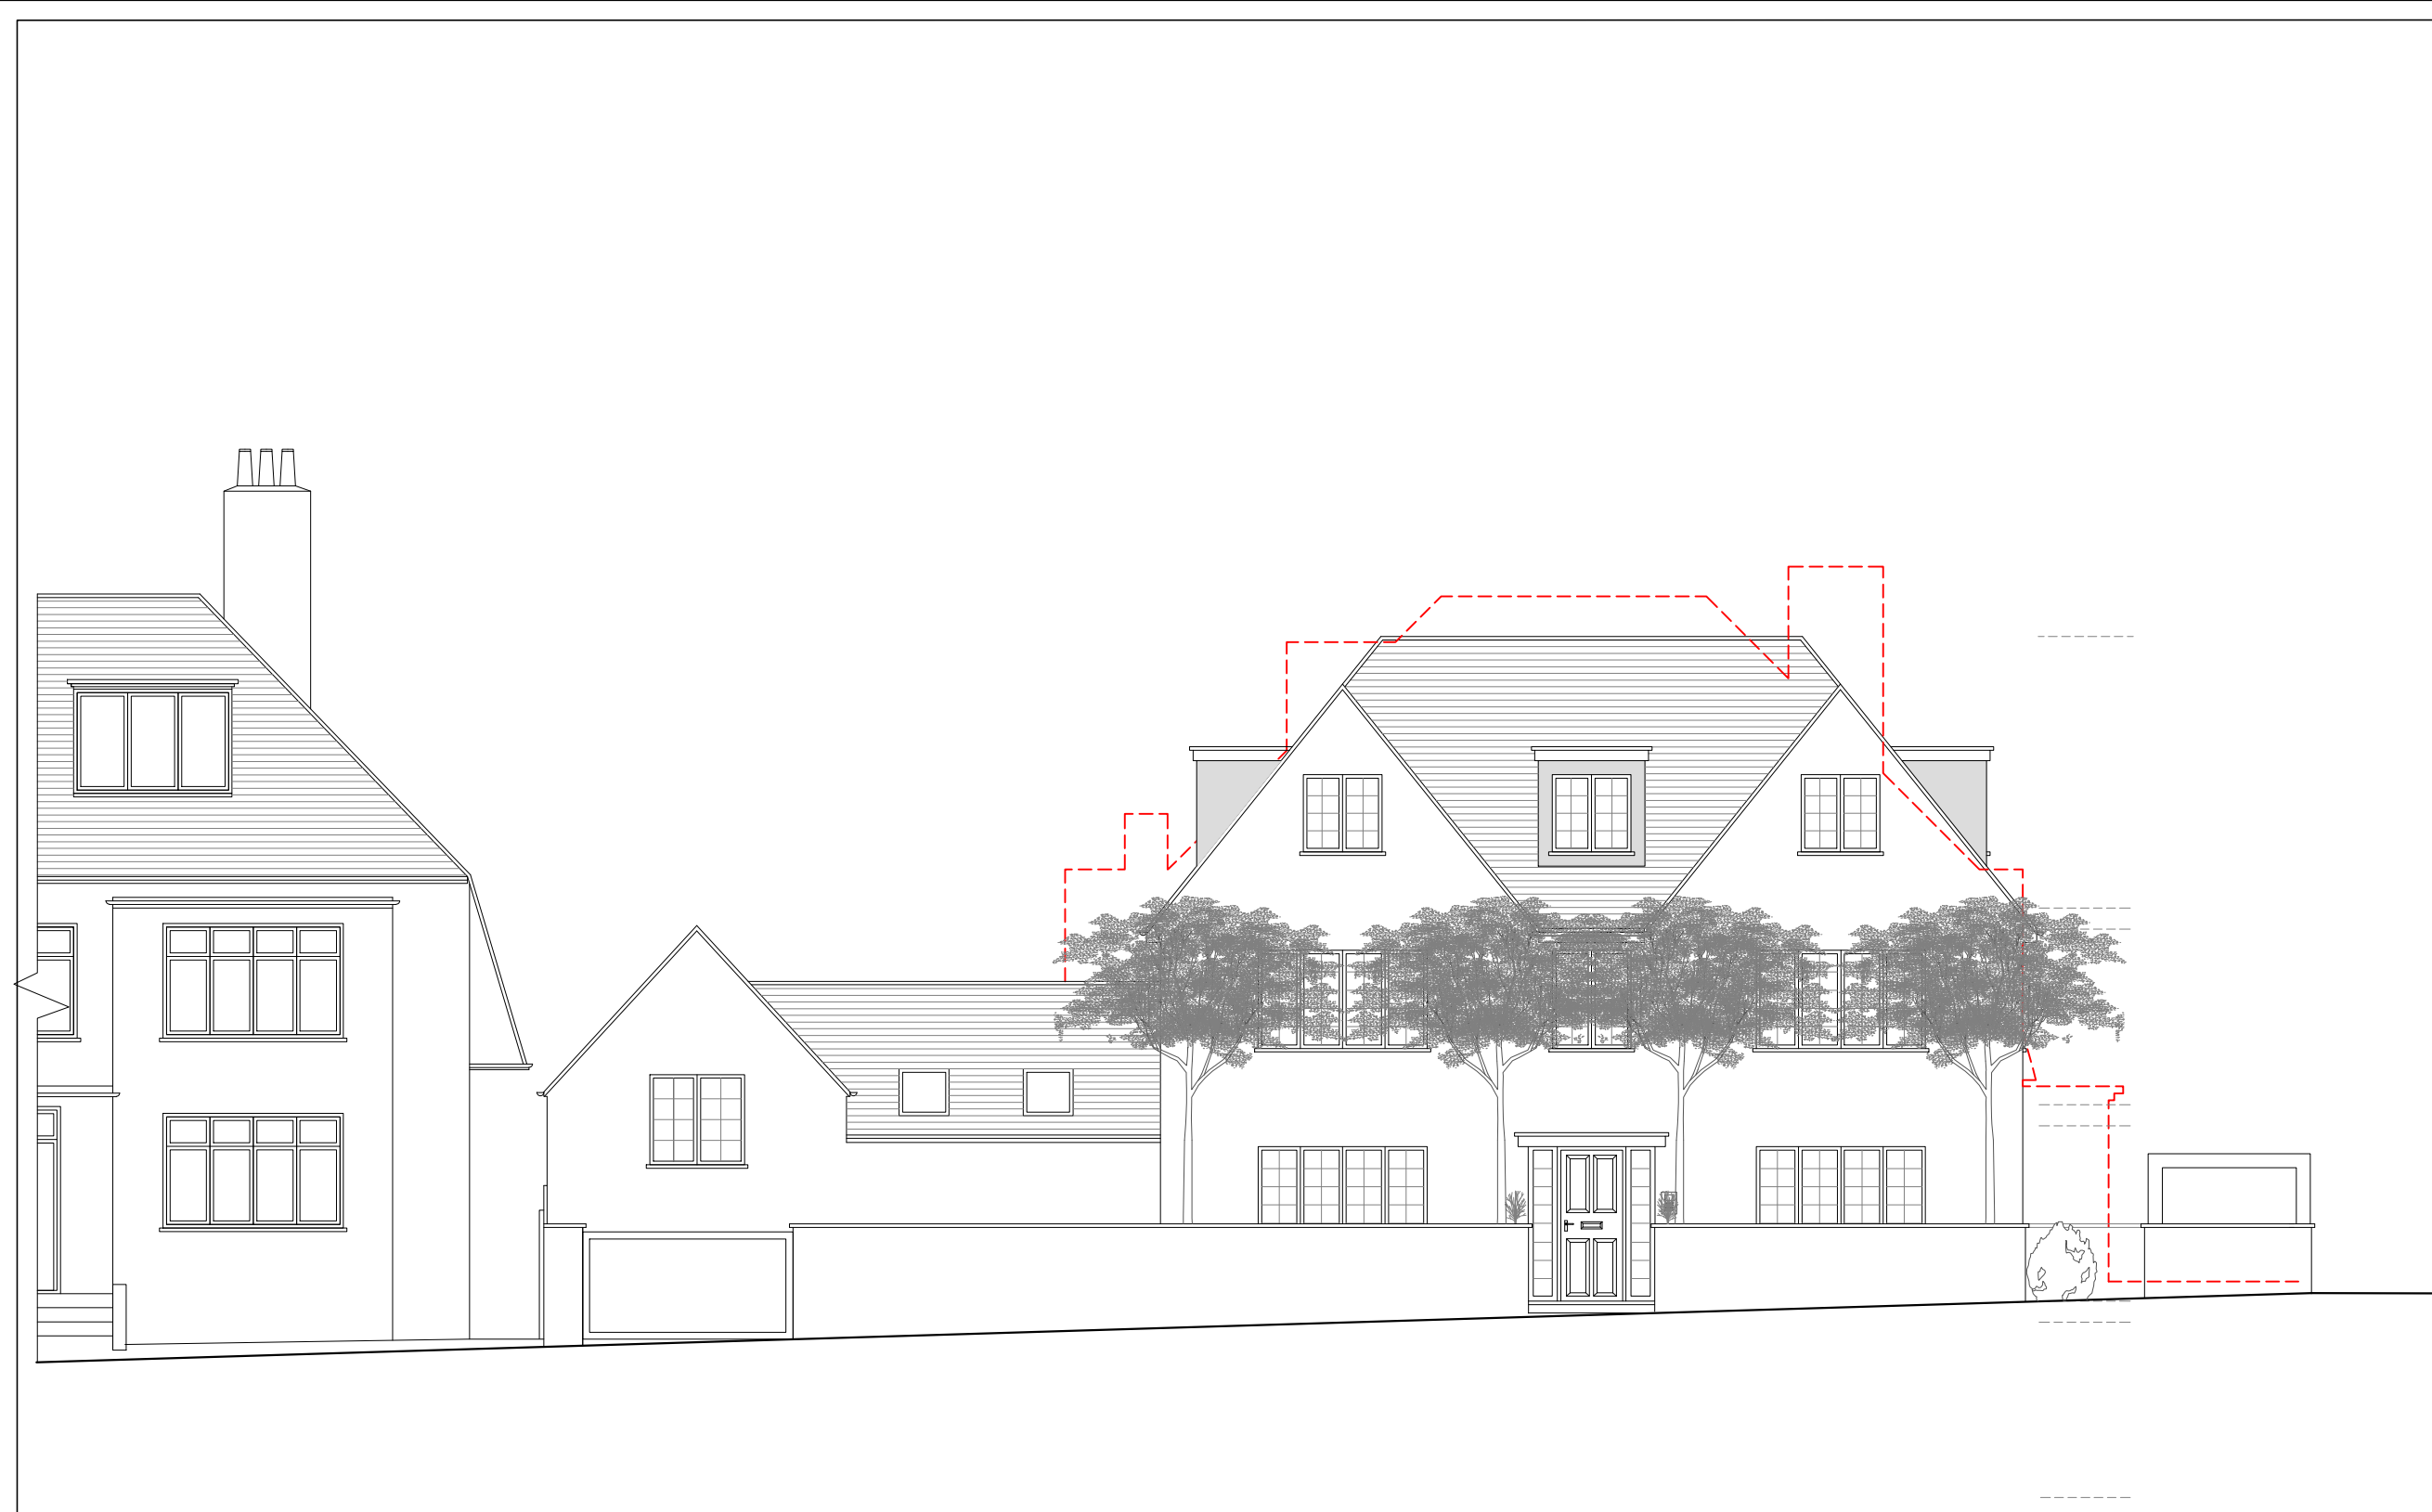

PROPOSED SECTION BB

 

**CLIENT:**  
Mr Siji Adesemowo

**JOB TITLE:**  
Proposed demolition of existing 2 self-contained units building and replacement with a 4 self-contained units building including a basement floor.  
at:  
8 St Cuthberts Rd  
LONDON  
NW2 3QL

**DRAWING TITLE:**  
PROPOSED FRONT ELEVATION

**SCALE:** 1:100

**DATE:** 03/08/17

**DRAWING NUMBER:** PL/15A

**REVISIONS:**  
REVISION A (26/02/18): Minor amendments after Access and Transport and Design Officers comments.

A.D.A Architectural Design Ltd  
UNIT 2, BREAMY PLACE,  
BURROUGHS GARDENS  
HENDON, LONDON  
NW4 4AT  
TEL: 020 8202 1766  
info@ada-architecture.co.uk

**CLIENT:**  
Mr Siji Adesemowo

**JOB TITLE:**  
Proposed demolition of existing 2 self-contained units building and replacement with a 4 self-contained units building including a basement floor.  
  
at:  
8 St Cuthberts Rd  
LONDON  
NW2 3QL

**DRAWING TITLE:**  
PROPOSED REAR ELEVATION

**SCALE:** 1:100

**DATE:** 03/08/17

**DRAWING NUMBER:** PL/19A


**REVISIONS:**  
REVISION A (26/02/18): Minor amendments after Access and Transport and Design Officers comments.



Street Level

Obscured glass

PROPOSED REAR ELEVATION

 

A.D.A Architectural  
Design Ltd  
UNIT 2, BREAMY PLACE,  
BURROUGHS GARDENS  
HENDON, LONDON  
NW4 4AT  
TEL: 020 8202 1766  
info@ada-architecture.co.uk

**CLIENT:**

Mr Siji Adesemowo

**JOB TITLE:**

Proposed demolition of existing 2 self-contained units building and replacement with a 4 self-contained units building including a basement floor.

at:

8 St Cuthberts Rd  
LONDON  
NW2 3QL

**DRAWING TITLE:**

PROPOSED NORTH-EAST ELEVATION


**SCALE:** 1:100

**DATE:** 13/04/2017


**DRAWING NUMBER:** PL/17A

**REVISIONS:**

REVISION A (26/02/18): Minor amendments after Access and Transport and Design Officers comments.

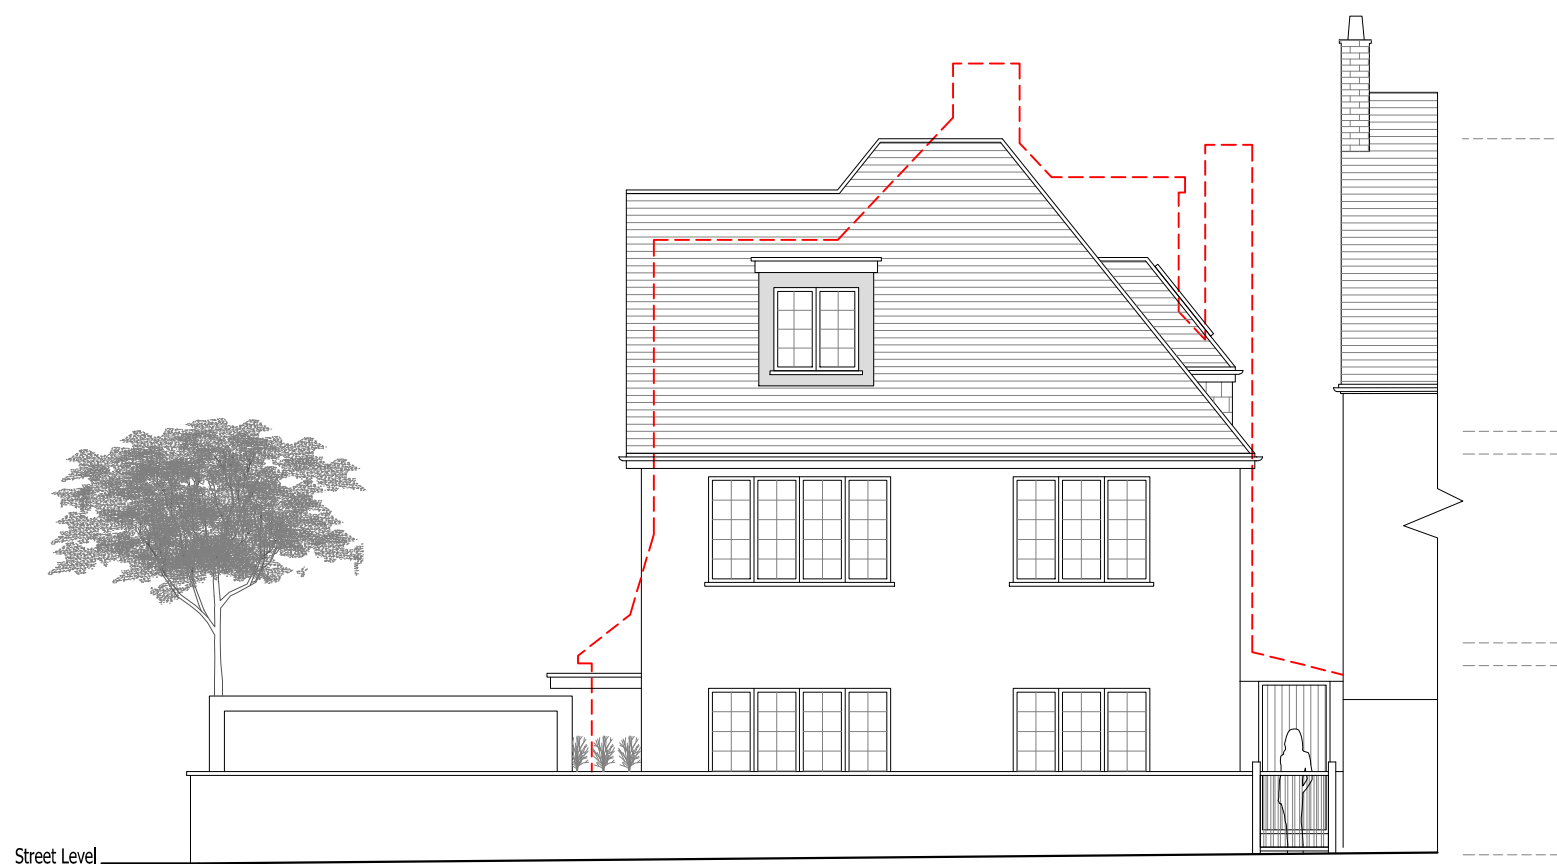

PROPOSED NORTH-EAST ELEVATION

 

A.D.A Architectural  
Design Ltd  
UNIT 2, BREAMY PLACE,  
BURROUGHS GARDENS  
HENDON, LONDON  
NW4 4AT  
TEL: 020 8202 1766  
info@ada-architecture.co.uk



**CLIENT:**

Mr Siji Adesemowo

**JOB TITLE:**

Proposed demolition of existing 2 self-contained units building and replacement with a 4 self-contained units building including a basement floor.

at:

8 St Cuthberts Rd  
LONDON  
NW2 3QL

**DRAWING TITLE:**

PROPOSED SOUTH-WEST ELEVATION


**SCALE:** 1:100

**DATE:** 03/08/17


**DRAWING NUMBER:** PL/20A

**REVISIONS:**

REVISION A (26/02/18): Minor amendments after Access and Transport and Design Officers comments.

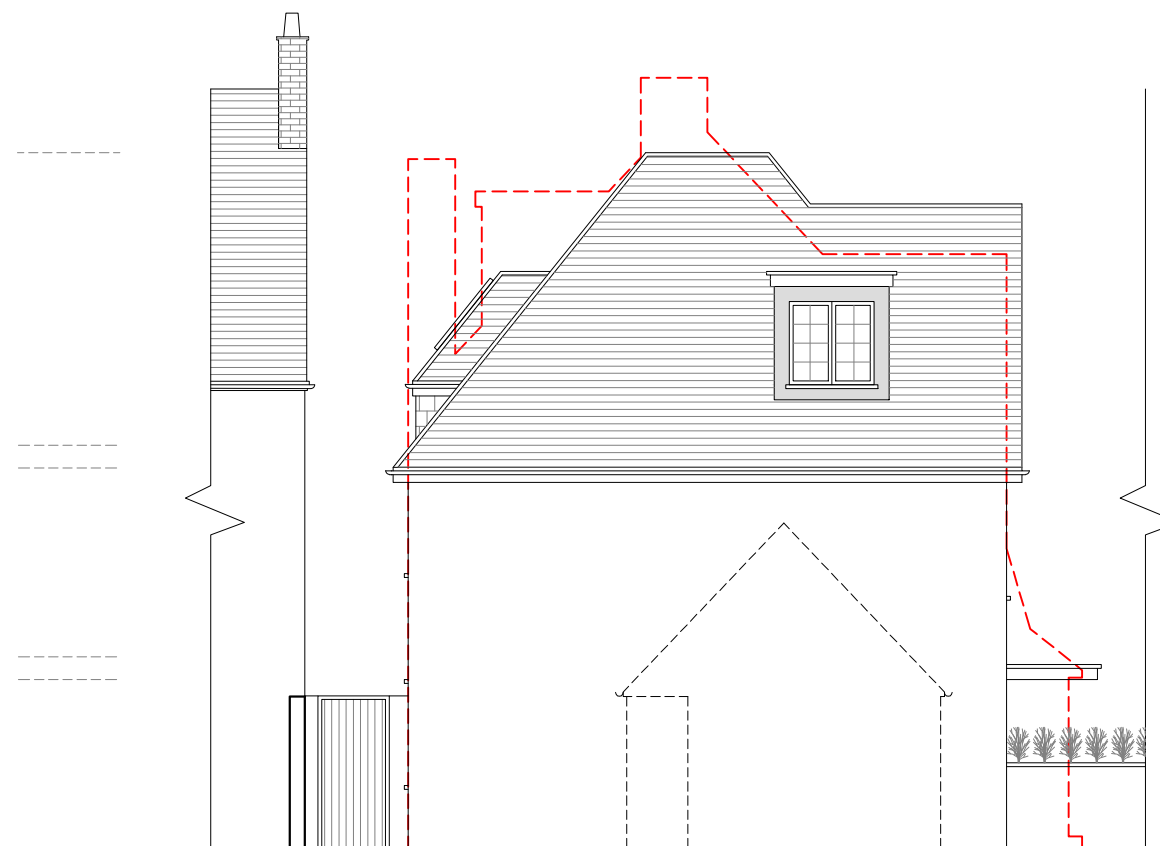

PROPOSED SOUTH-WEST ELEVATION

 

A.D.A Architectural  
Design Ltd  
UNIT 2, BREAMY PLACE,  
BURROUGHS GARDENS  
HENDON, LONDON  
NW4 4AT  
TEL: 020 8202 1766  
info@ada-architecture.co.uk



PROPOSED SECTION BB

**CLIENT:**  
Mr Siji Adesemowo

**JOB TITLE:**  
Proposed demolition of existing 2 self-contained units building and replacement with a 4 self-contained units building including a basement floor.  
at:  
8 St Cuthberts Rd  
LONDON  
NW2 3QL

**DRAWING TITLE:**  
PROPOSED SECTION BB

**SCALE:** 1:100

**DATE:** 03/08/17

**DRAWING NUMBER:** PL/16A

**REVISIONS:**  
REVISION A (26/02/18): Minor amendments after Access and Transport and Design Officers comments.

A.D.A Architectural Design Ltd  
UNIT 2, BREAMY PLACE,  
BURROUGHS GARDENS  
HENDON, LONDON  
NW4 4AT  
TEL: 020 8202 1766  
info@ada-architecture.co.uk

**CLIENT:**

Mr Siji Adesemowo

**JOB TITLE:**

Proposed demolition of existing 2 self-contained units building and replacement with a 4 self-contained units building including a basement floor.

at:

8 St Cuthberts Rd  
LONDON  
NW2 3QL

**DRAWING TITLE:**

PROPOSED SECTION CC


**SCALE:** 1:100

**DATE:** 03/08/17


**DRAWING NUMBER:** PL/18A

**REVISIONS:**

REVISION A (26/02/18): Minor amendments after Access and Transport and Design Officers comments.

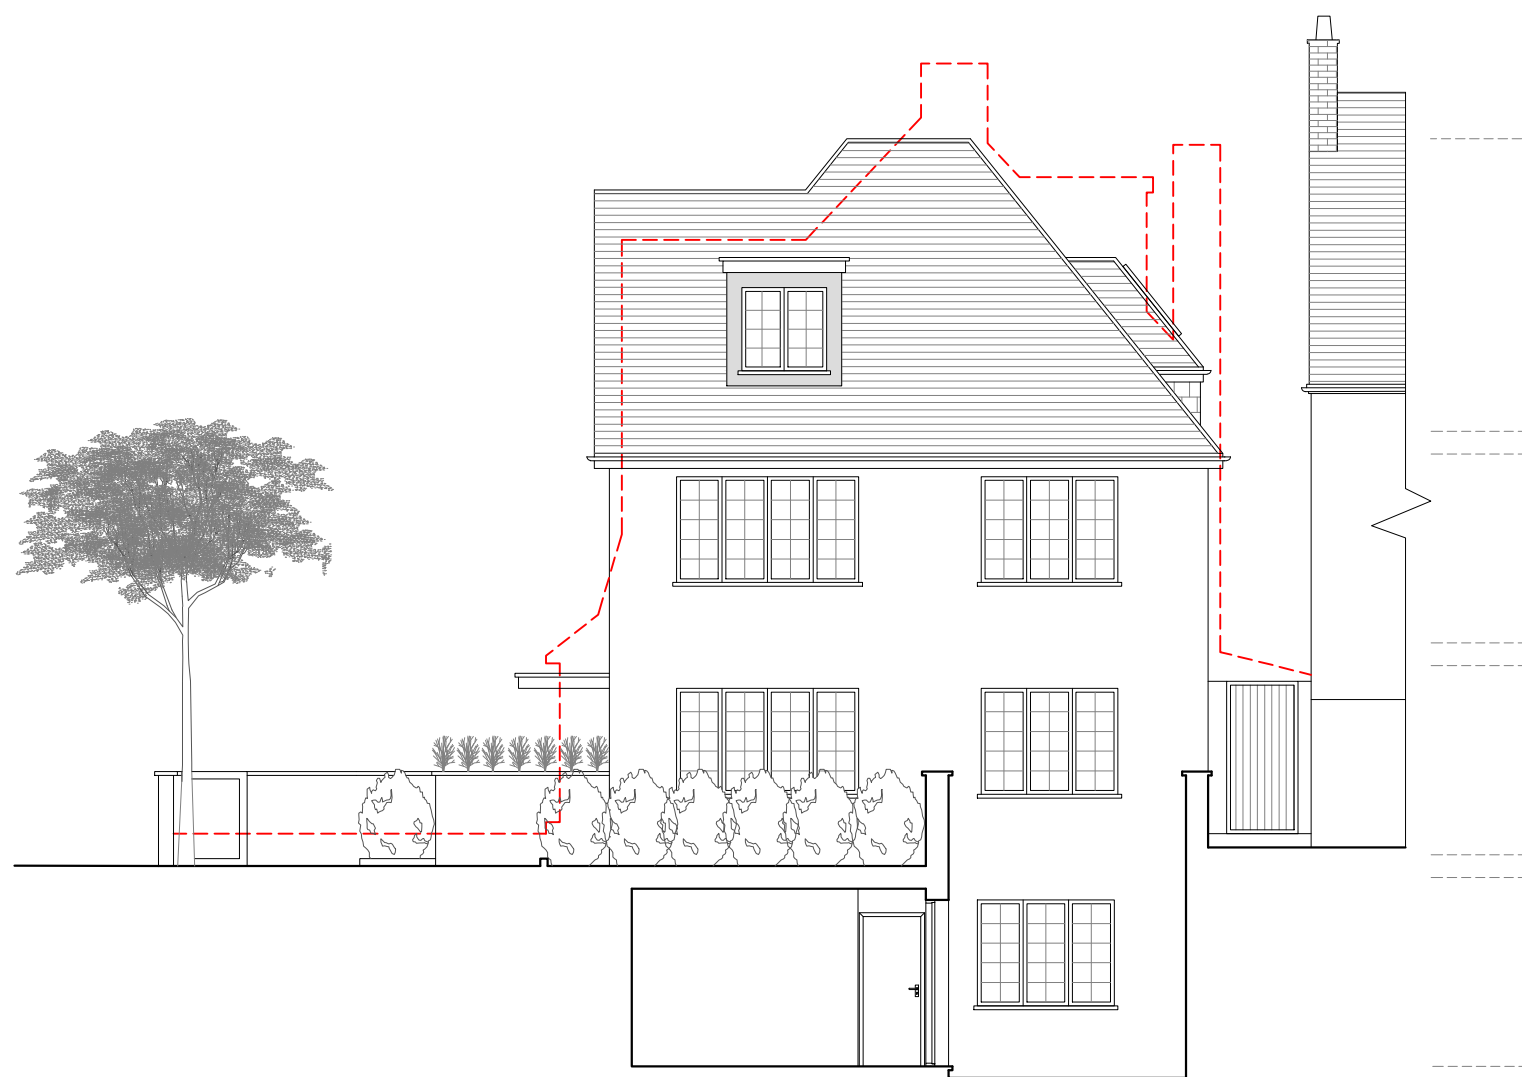

PROPOSED SECTION CC

 

A.D.A Architectural  
Design Ltd  
UNIT 2, BREAMY PLACE,  
BURROUGHS GARDENS  
HENDON, LONDON  
NW4 4AT  
TEL: 020 8202 1766  
info@ada-architecture.co.uk

**CLIENT:**

Mr Siji Adesemowo

**JOB TITLE:**

Proposed demolition of existing 2 self-contained units building and replacement with a 4 self-contained units building including a basement floor.

at:

8 St Cuthberts Rd  
LONDON  
NW2 3QL

**DRAWING TITLE:**  
PROPOSED SECTION DD AND EE


**SCALE:** 1:100

**DATE:** 13/04/2017

**DRAWING NUMBER:** PL/21A


**REVISIONS:**

REVISION A (26/02/18): Minor amendments after Access and Transport and Design Officers comments.

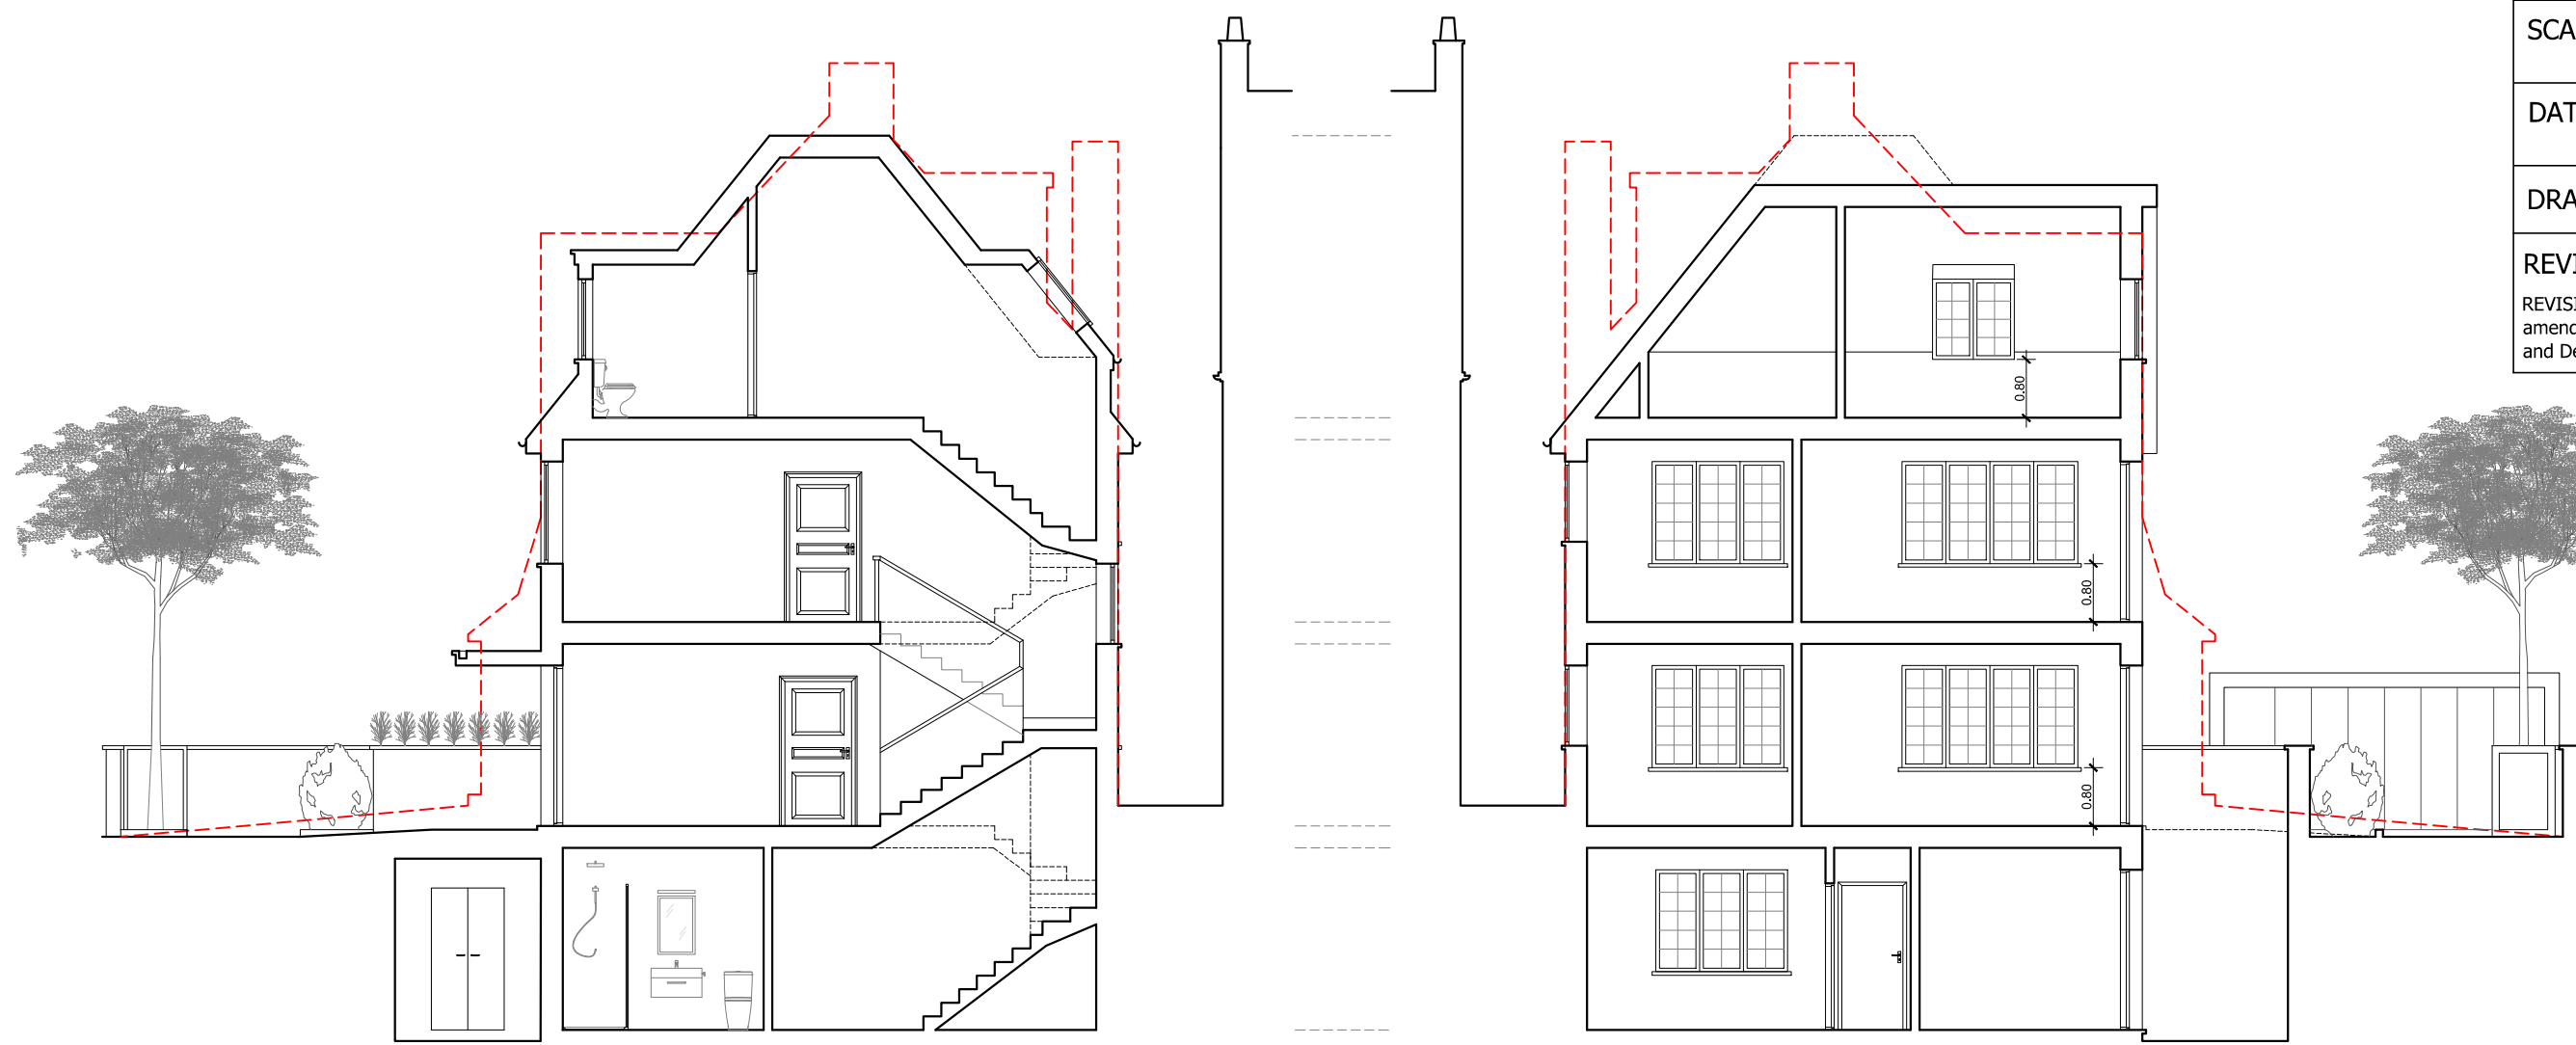

PROPOSED SECTION DD

PROPOSED SECTION EE

 

A.D.A Architectural  
Design Ltd  
UNIT 2, BREAMY PLACE,  
BURROUGHS GARDENS  
HENDON, LONDON  
NW4 4AT  
TEL: 020 8202 1766  
info@ada-architecture.co.uk