

Detail B - Existing Restaurant  
Lobby Floor Plan  
SCALE 1:100

Existing Ground Floor Plan



Notes:  
1) All dimensions to be checked on site.  
2) Do not scale from this drawing.

P1	Road and pavement indicated	10.05.18
P0	Planning	29.01.16
Rev	Issue	Date

**Frost Architects**

PROJECT  
12 - 14 Greville  
Street  
EC1N 8SB

**DRAWING**  
Existing Ground  
Floor Plan

Status **PLANNING**

SCALE **1:100** SIZE **A1**  
DRAWN BY **EQH**

PROJECT NO. <b>15229</b>	DRAWING NO. <b>11</b>	REV. <b>P1</b>
-----------------------------	--------------------------	-------------------

Notes:  
 1) All dimensions to be checked on site.  
 2) Do not scale from this drawing.



P0	Planning	29.01.16
Rev	Issue	Date

**Frost Architects**

PROJECT  
 12 - 14 Greville  
 Street  
 EC1N 8SB

**DRAWING**  
 Existing First Floor Plan

Status **PLANNING**

SCALE **1:100** SIZE **A1**  
 DRAWN BY **EQH**

PROJECT NO.	DRAWING NO.	REV.
15229	12	P0

Existing First Floor Plan



Notes:  
 1) All dimensions to be checked on site.  
 2) Do not scale from this drawing.



P0	Planning	29.01.16
Rev	Issue	Date

**Frost Architects**


PROJECT  
 12 - 14 Greville Street  
 EC1N 8SB

**DRAWING**  
 Existing Second Floor Plan


Status **PLANNING**

SCALE	SIZE
<b>1:100</b>	<b>A1</b>
	DRAWN BY <b>EQH</b>

PROJECT NO.	DRAWING NO.	REV.
<b>15229</b>	<b>13</b>	<b>P0</b>

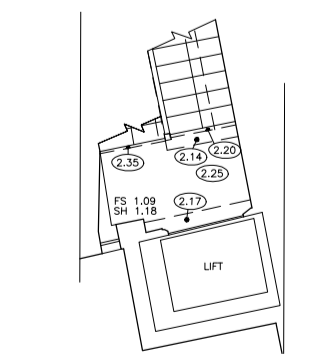


Detail C  
 SCALE 1:100

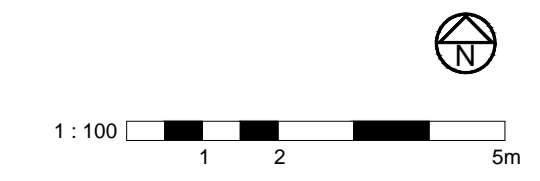

Existing Second Floor Plan

Notes:  
 1) All dimensions to be checked on site.  
 2) Do not scale from this drawing.

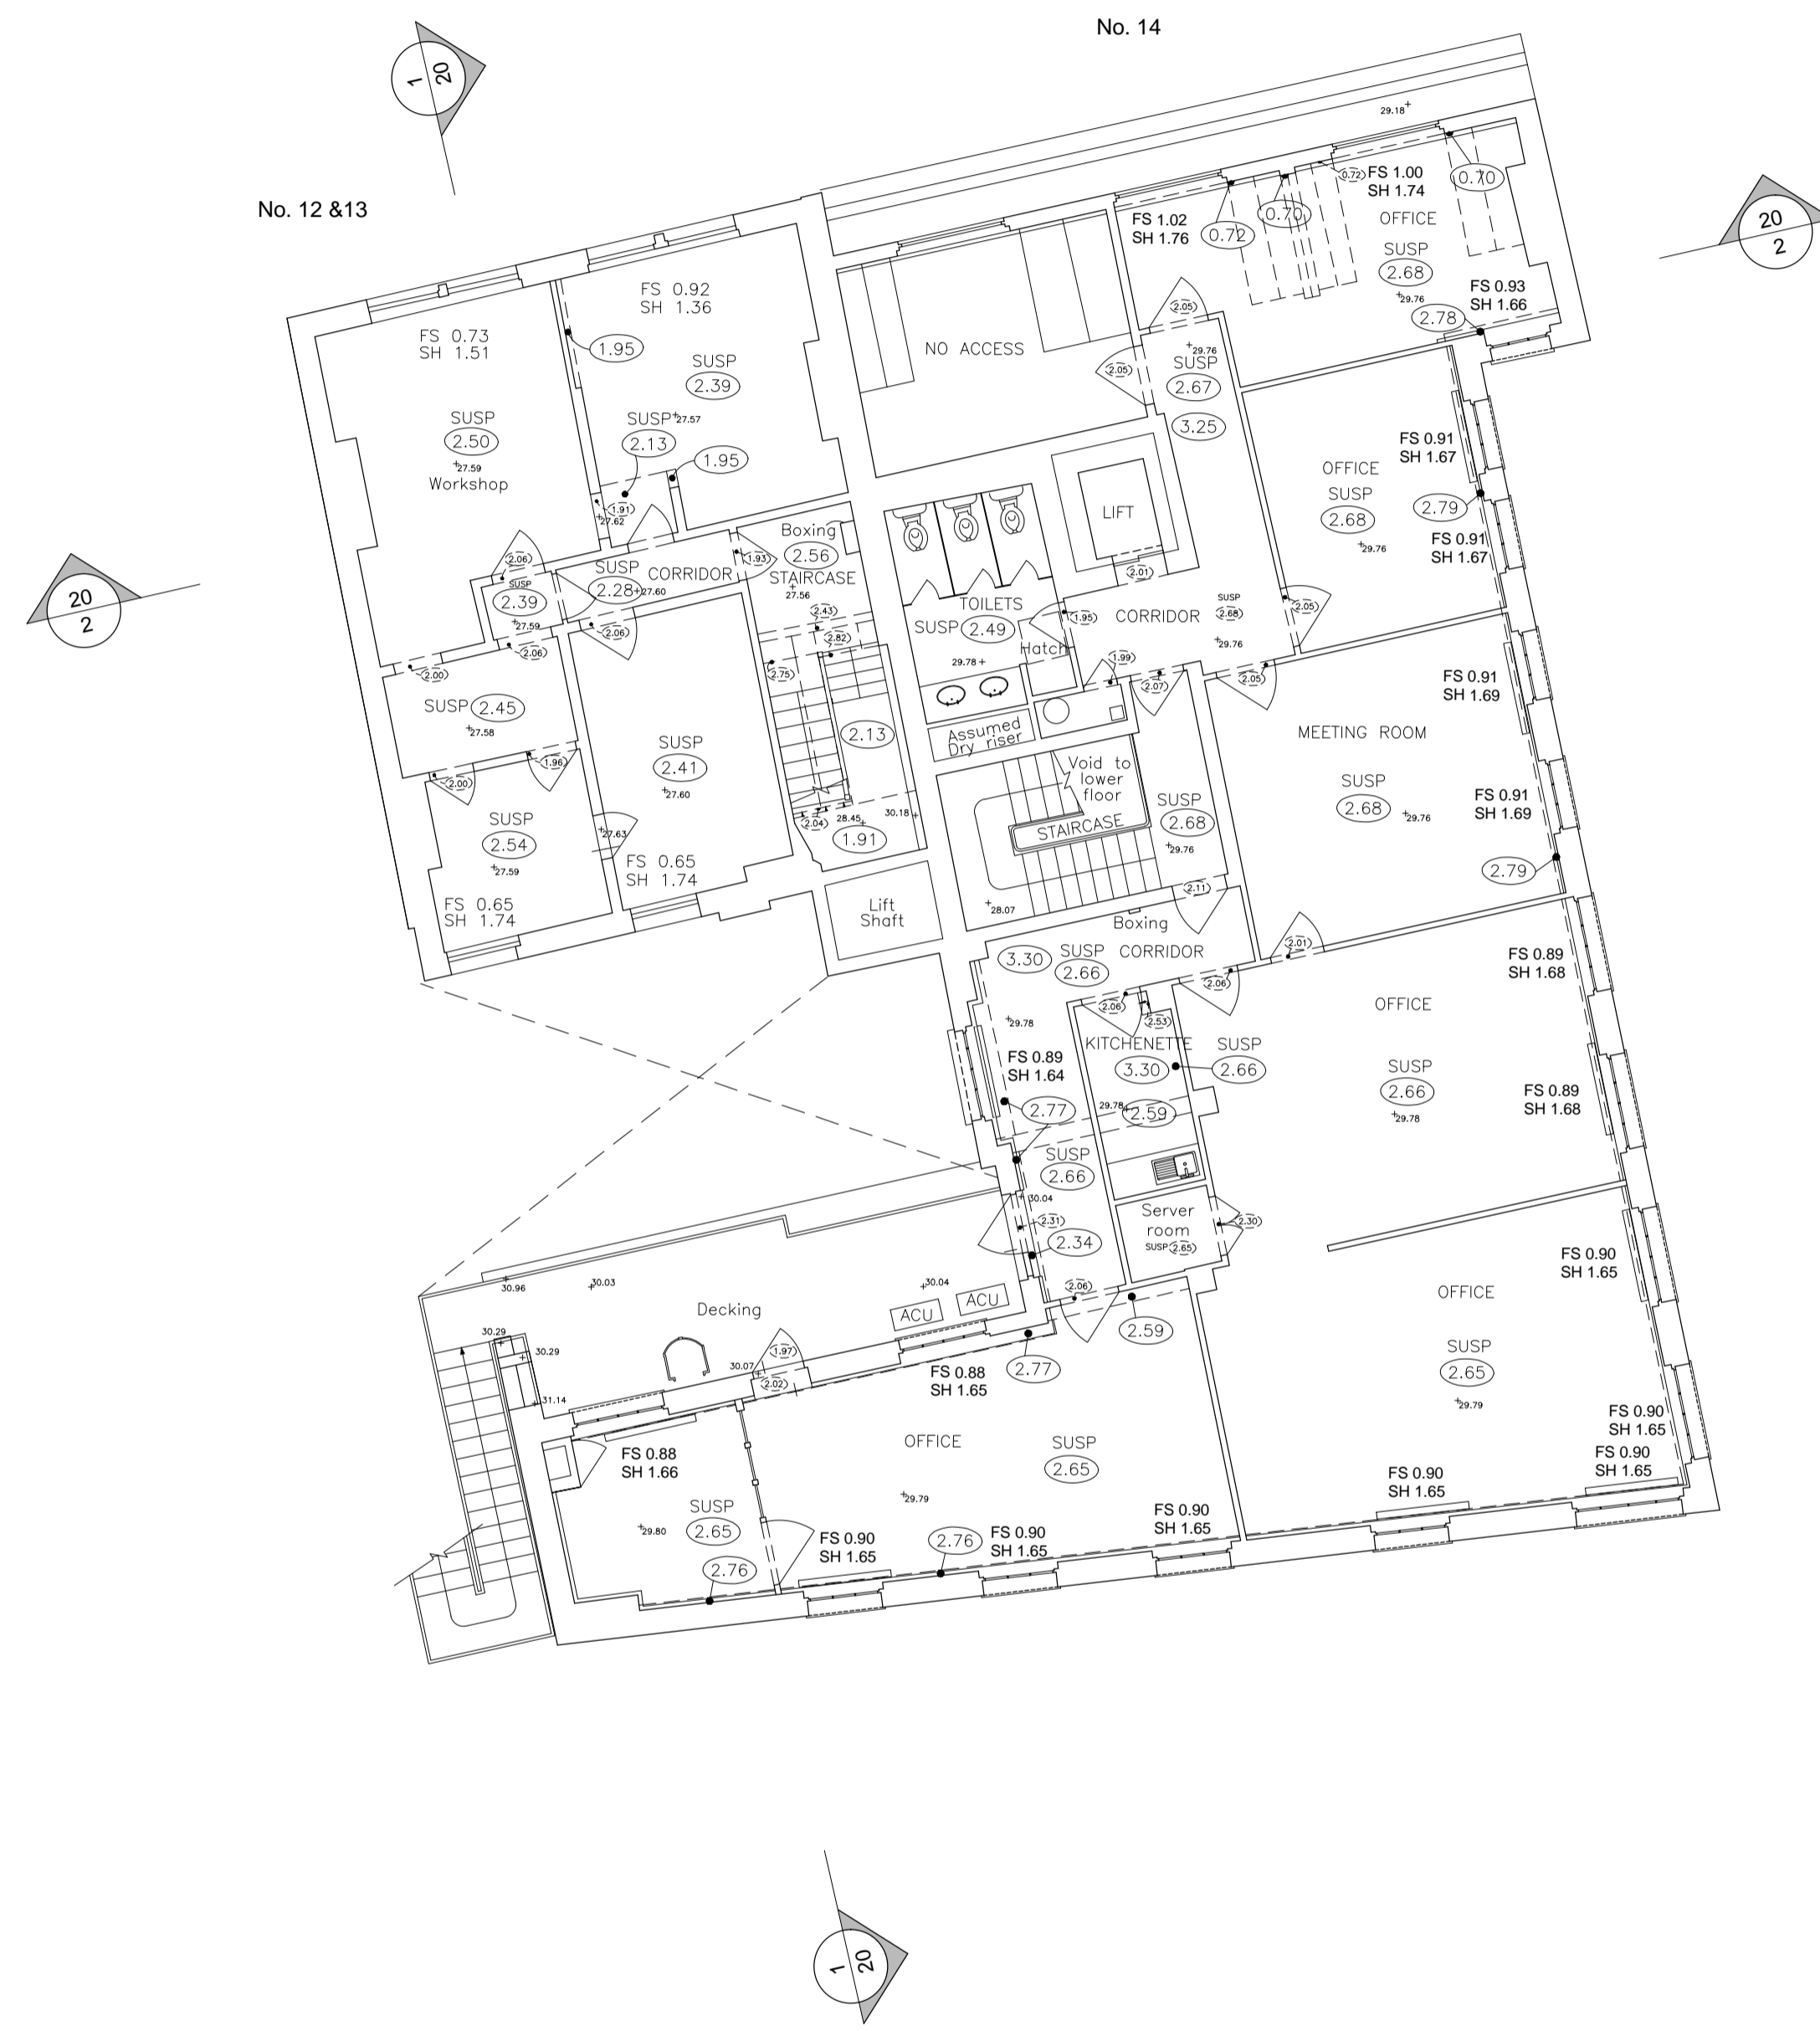

Existing Third Floor Plan

P0	Planning	29.01.16
Rev	Issue	Date



PROJECT  
 12 - 14 Greville  
 Street  
 EC1N 8SB

**DRAWING**  
 Existing Third Floor  
 Plan

Status **PLANNING**

SCALE **1:100** SIZE **A1**  
 DRAWN BY **EQH**

PROJECT NO. <b>15229</b>	DRAWING NO. <b>14</b>	REV. <b>P0</b>
-----------------------------	--------------------------	-------------------





Notes:  
 1) All dimensions to be checked on site.  
 2) Do not scale from this drawing.



Existing Roof Plan



P0	Planning	29.01.16
Rev	Issue	Date

**Frost Architects**

PROJECT  
 12 - 14 Greville Street  
 EC1N 8SB

**DRAWING**  
 Existing Roof Plan

Status **PLANNING**

SCALE **1:100** SIZE **A1**  
 DRAWN BY **EQH**

PROJECT NO. <b>15229</b>	DRAWING NO. <b>16</b>	REV. <b>P0</b>
-----------------------------	--------------------------	-------------------