

SITE ADDRESS:

21 Mill Lane,
London NW6 1NT

CLIENT:

SOFINE PROPERTIES LTD

Notes:

Any inaccuracies or errors to be reported to the architect / surveyor immediately and prior to any work commencing

All dimensions to be verified on site.
All work to comply with British Standards Code of practice.
All external surfaces and materials to match existing.

SHEET TITLE

- 1) Proposed Ground Floor Plan
- 2) Proposed First Floor
- 3) Proposed Second Floor
- 4) Loft

File Name

U-SP -PP001 - REV 2

Date:

2017

SCALE
1:100


PAGE
4

SIZE
A3


UPP URBAN PLANNING PRACTICE




EXISTING LOFT LAYOUT

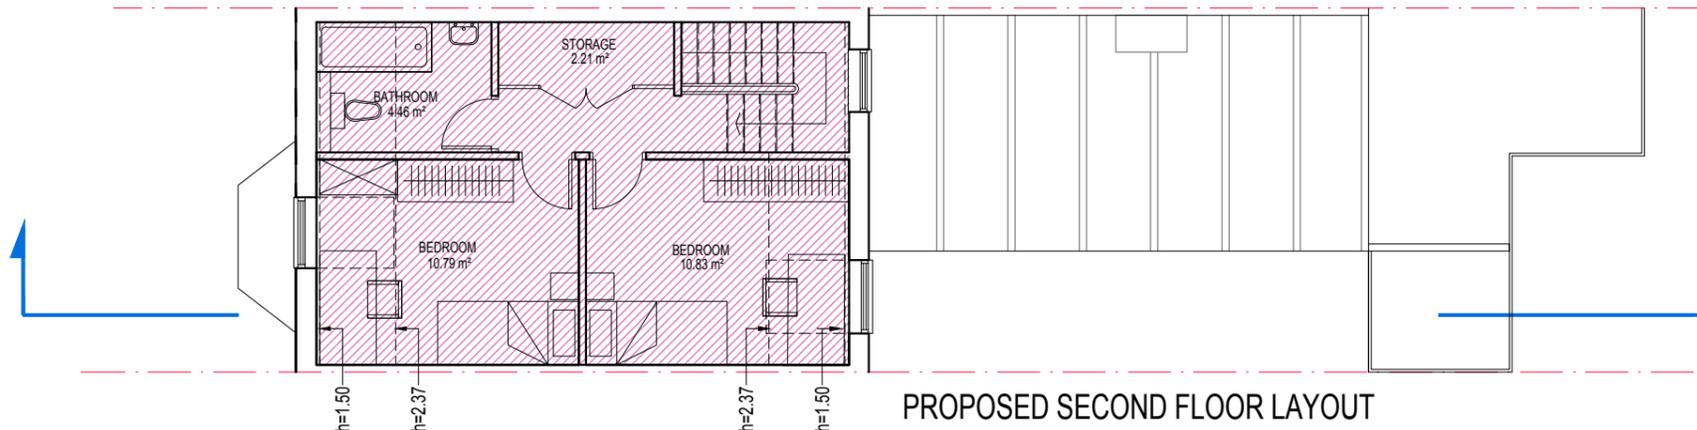

PROPOSED SECOND FLOOR LAYOUT

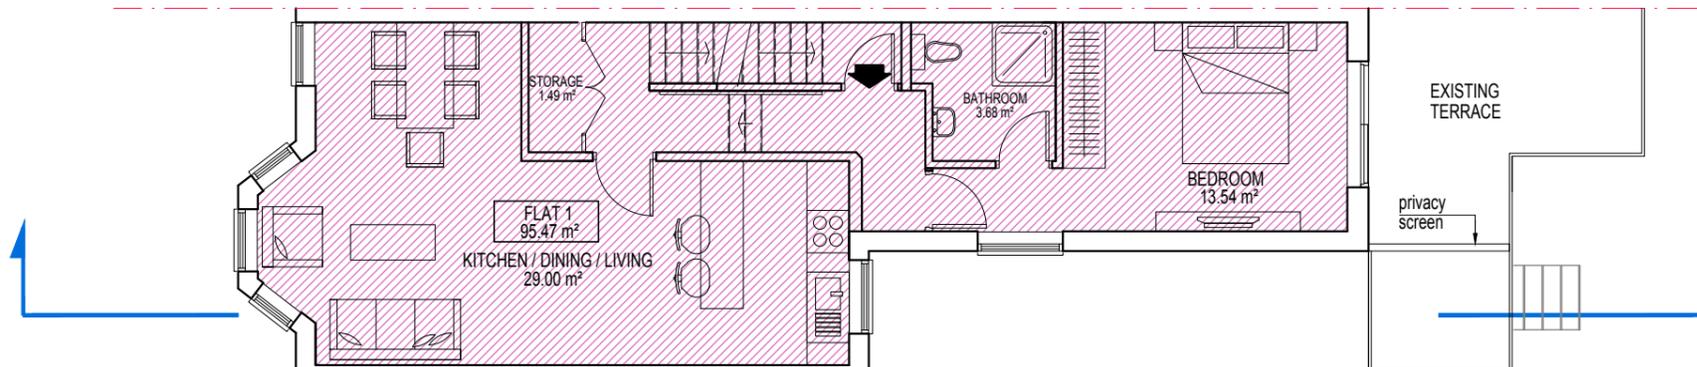

PROPOSED FIRST FLOOR LAYOUT

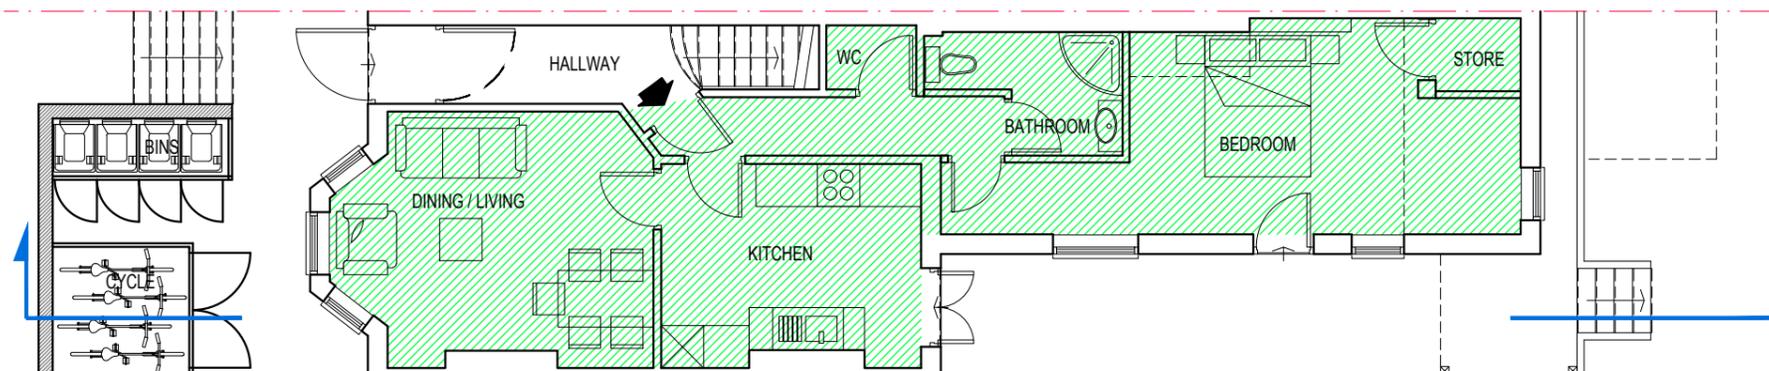

PROPOSED GROUND FLOOR LAYOUT

Scale:



1:100