

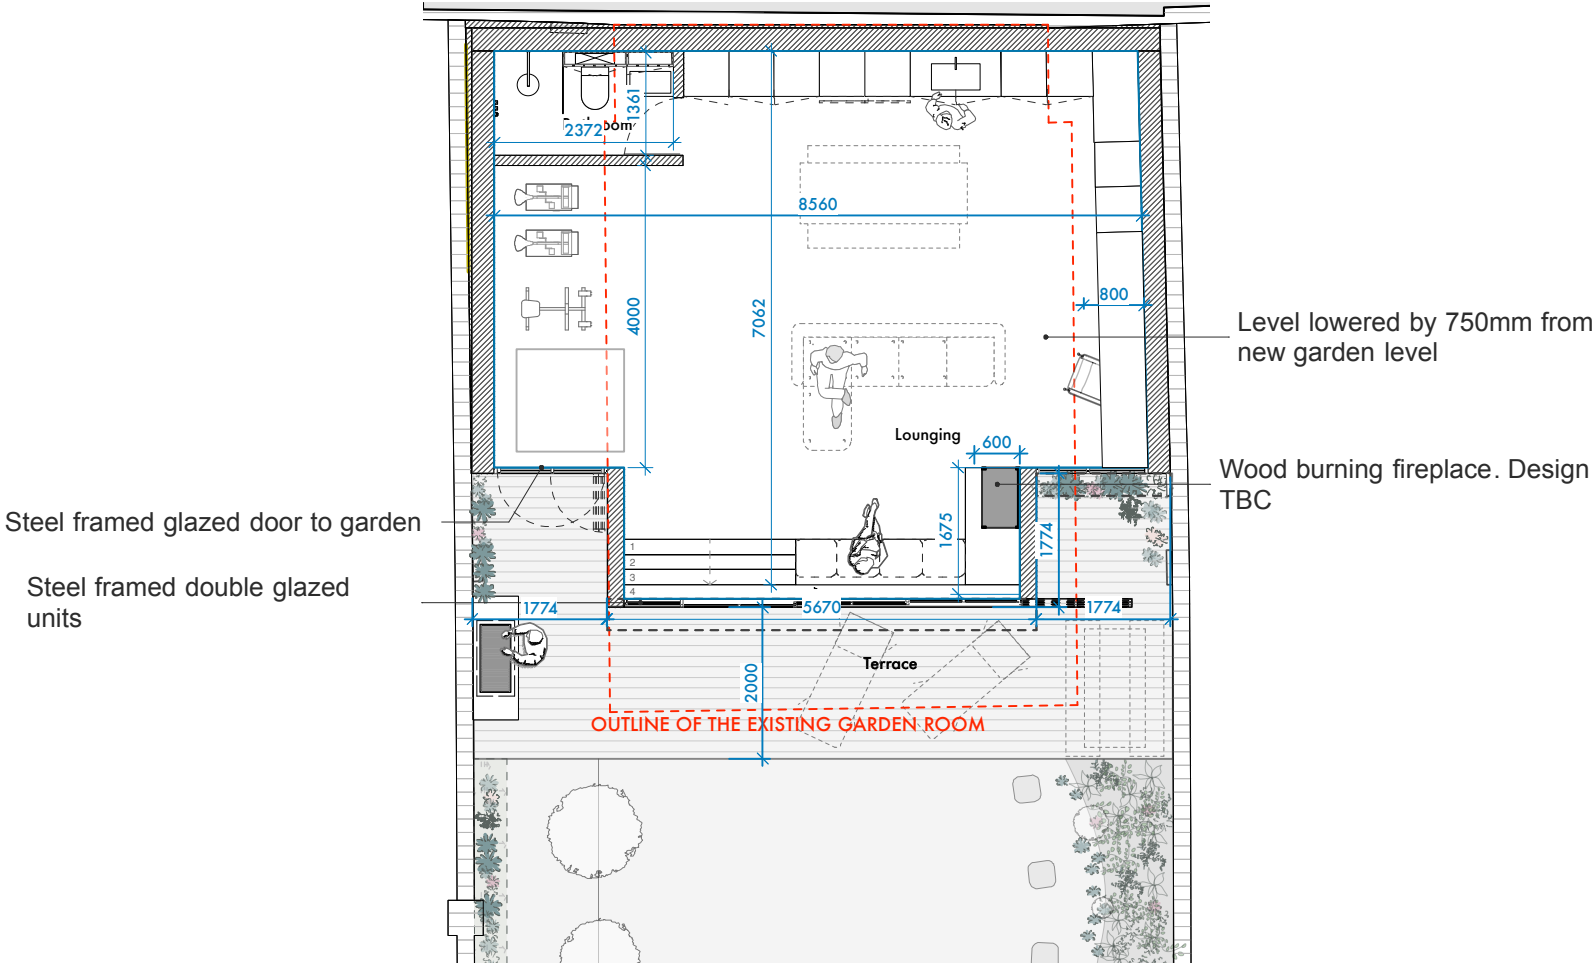


Proposed /// Garden Room Plans

Ground Floor Plan

 

Roof Plan

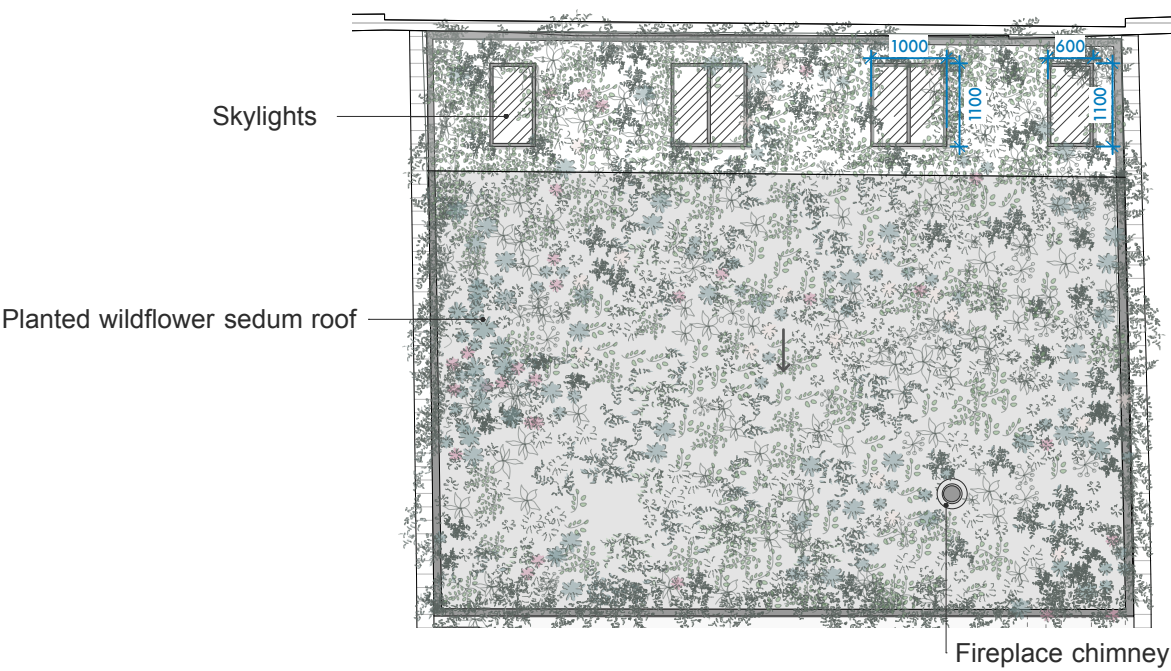

Undercover

Undercover Architecture
The Studio, 48 Mornington Terrace
Regents Park
London NW1 7TX
T: 020 7388 7098
E: info@undercoverarchitecture.com

Project Title

14 Eton Road

Sheet Title

Proposed /// Garden Room Plans

Date & Revision

September 2017

C

Client

Robert & Frances Leeming

Sheet Number

06/110

Scale

1:100 @ A3

This drawing is the copyright of Undercover Architecture Ltd. and may not be copied, altered or reproduced in anyway or passed to a third party without written authority. All dimensions are subject to site survey and site verification. Do not scale.