



Existing Basement


Existing Ground Floor

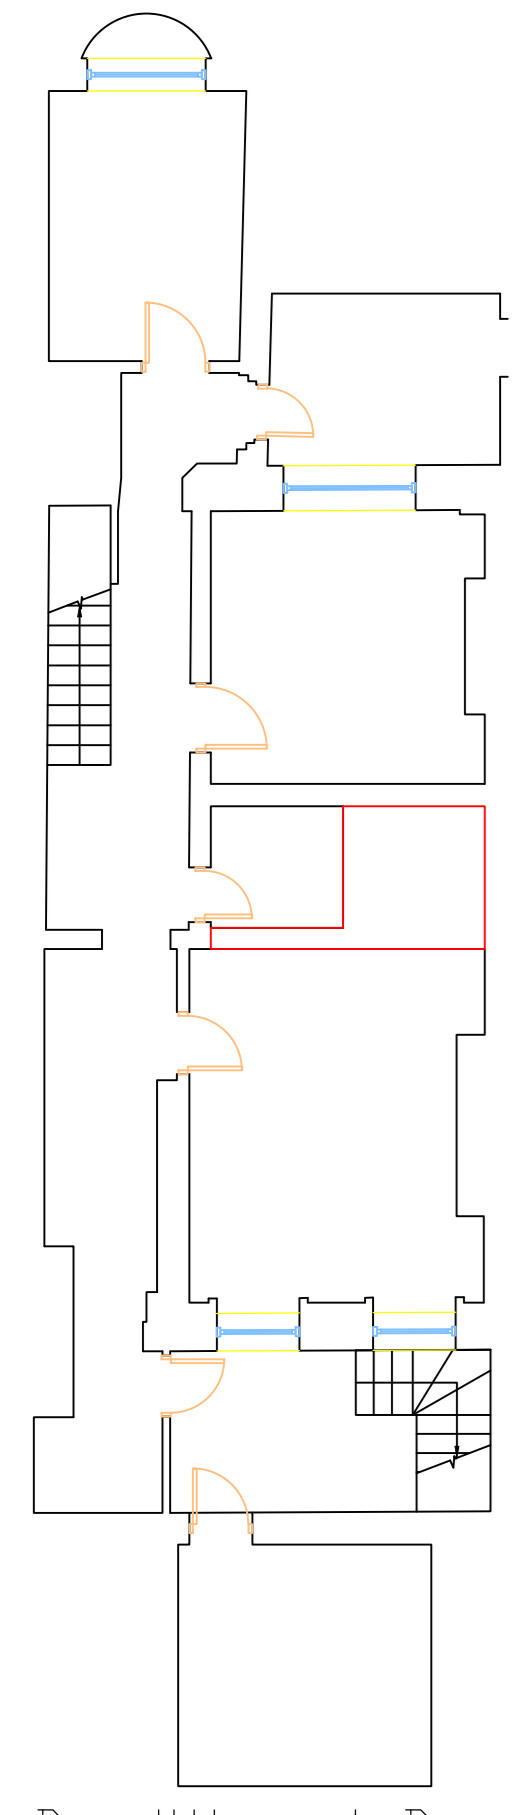


Demolition at Basement

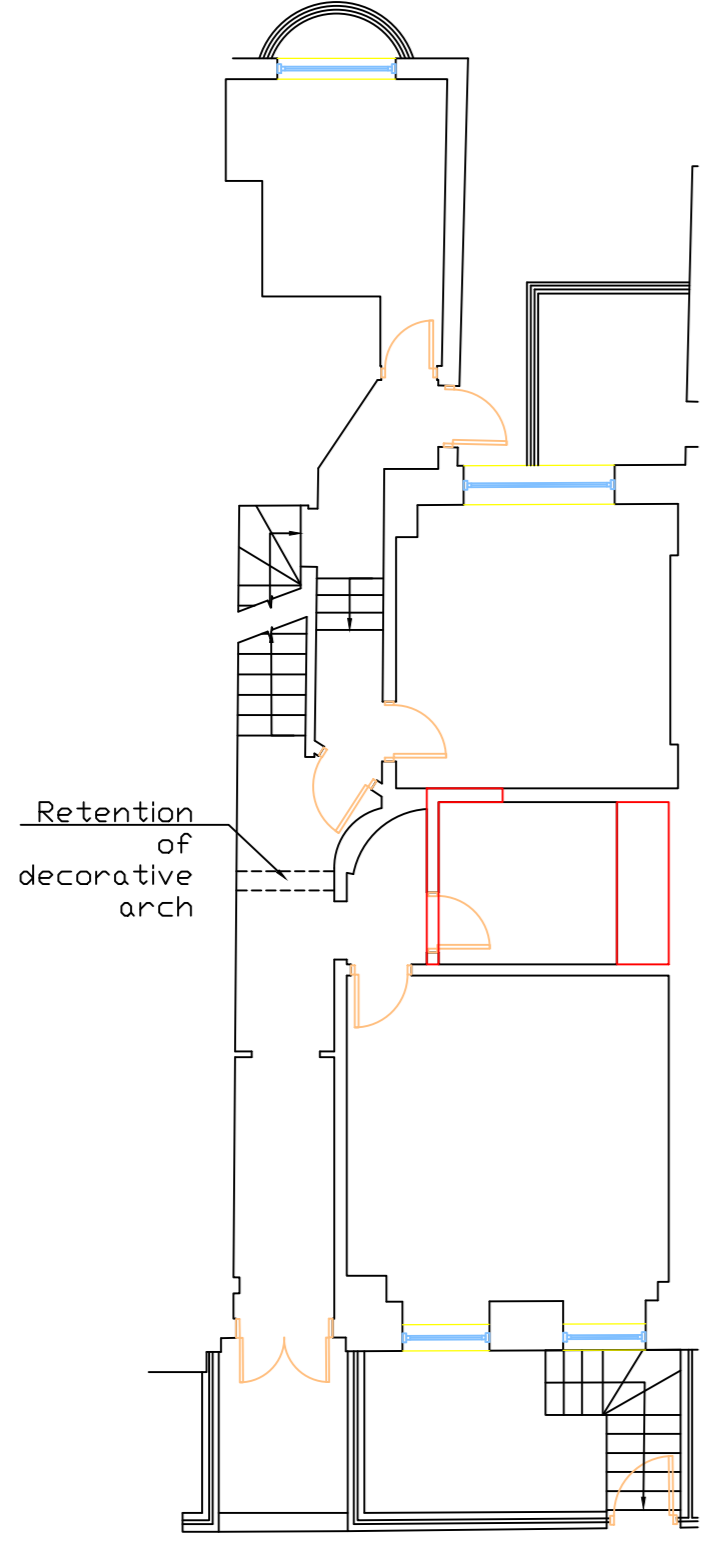


Demolition at Ground Floor

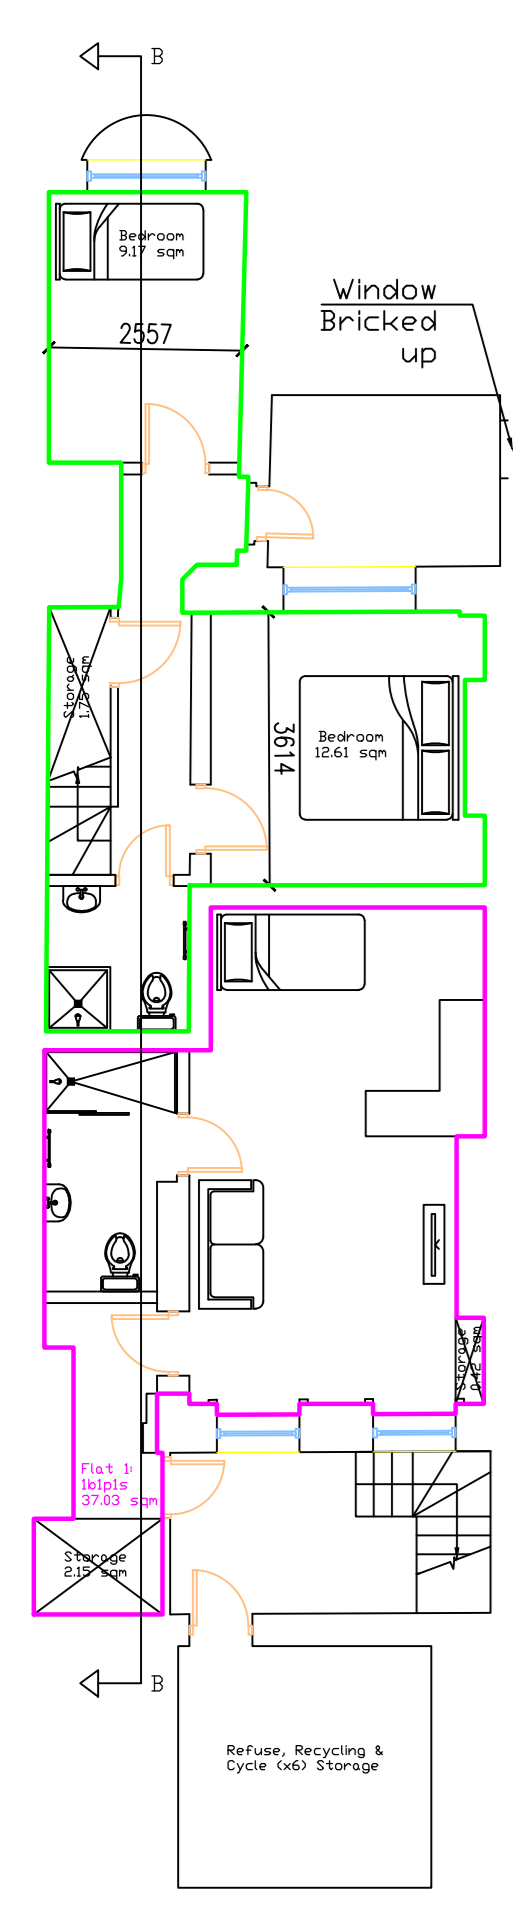


Proposed Basement

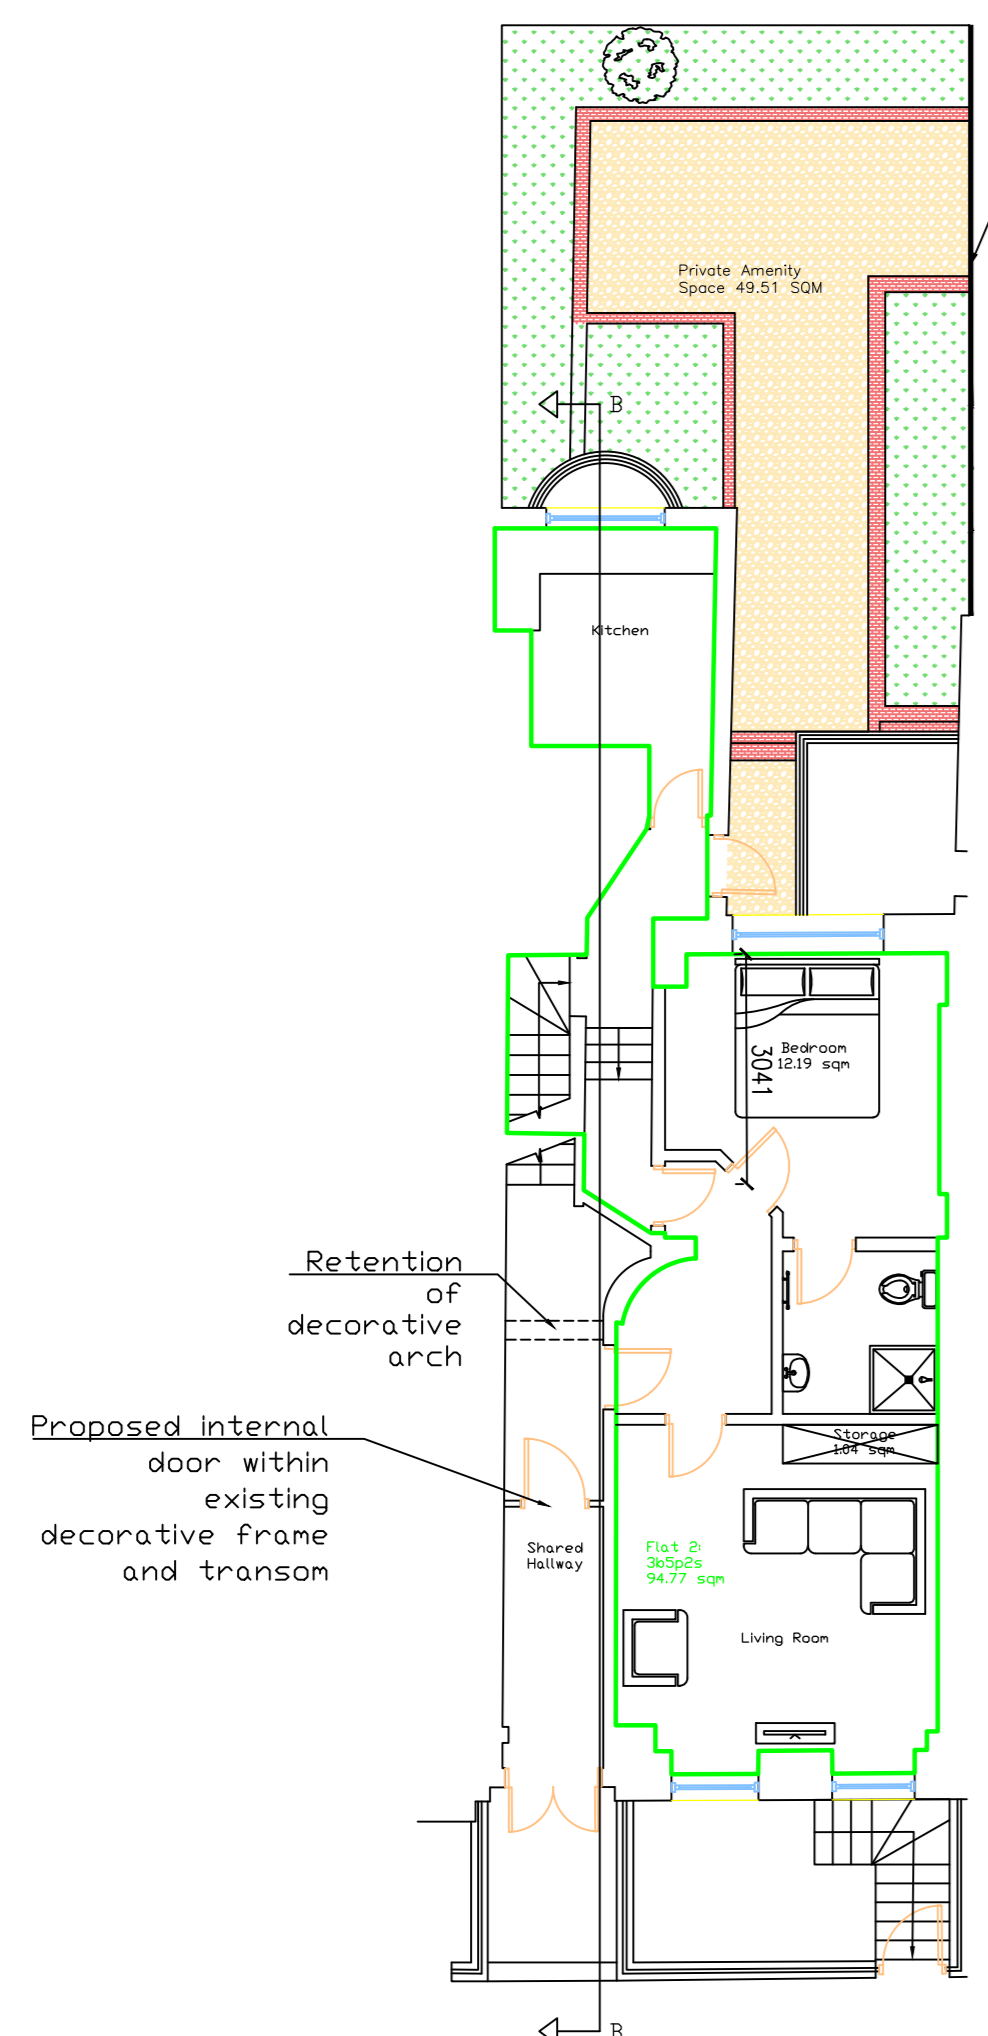


Proposed Ground Floor

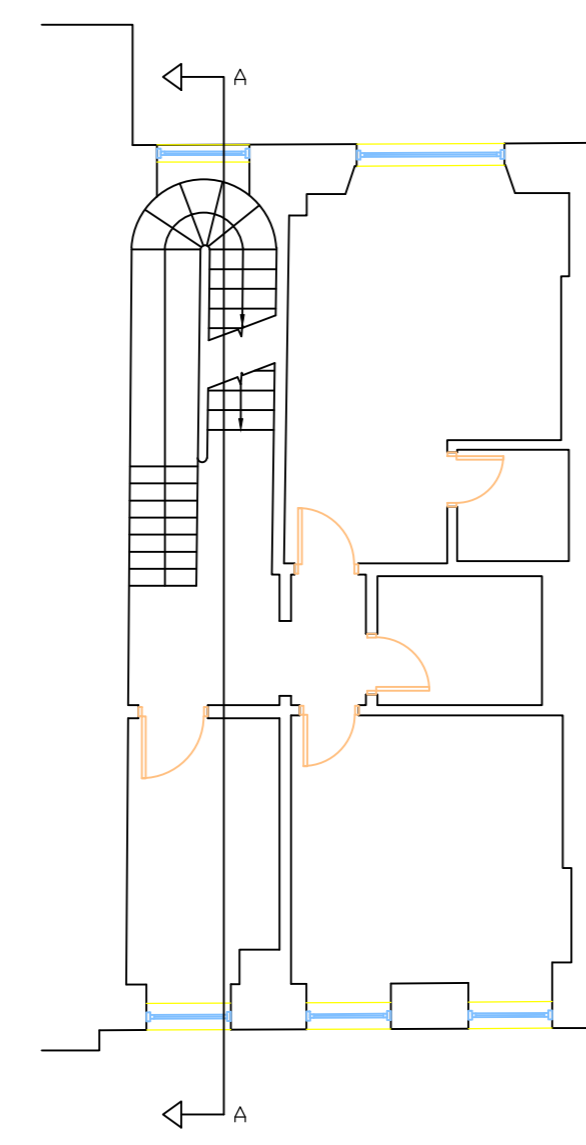


Existing First Floor

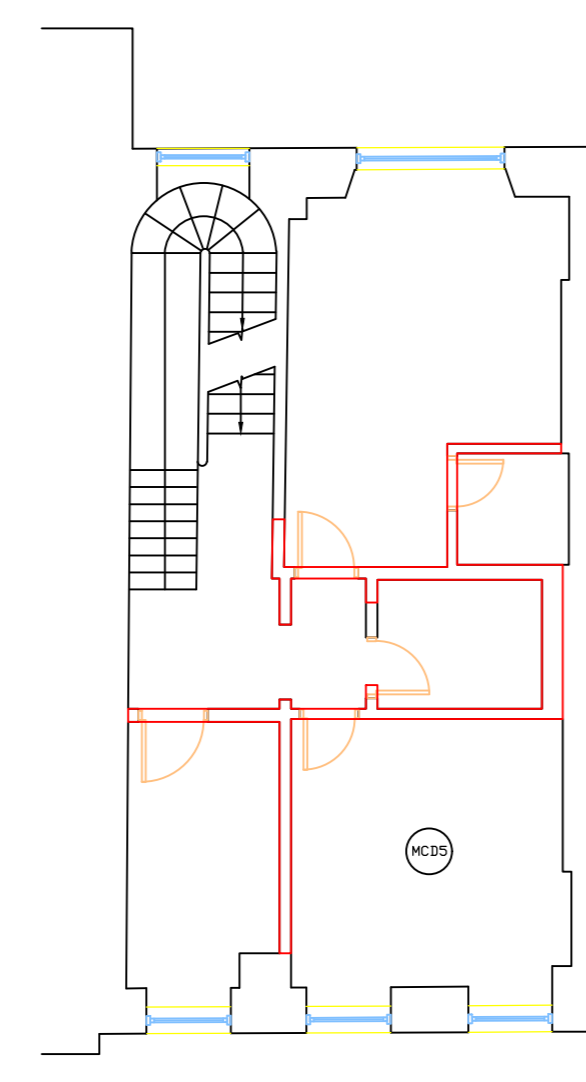


Demolition at First Floor

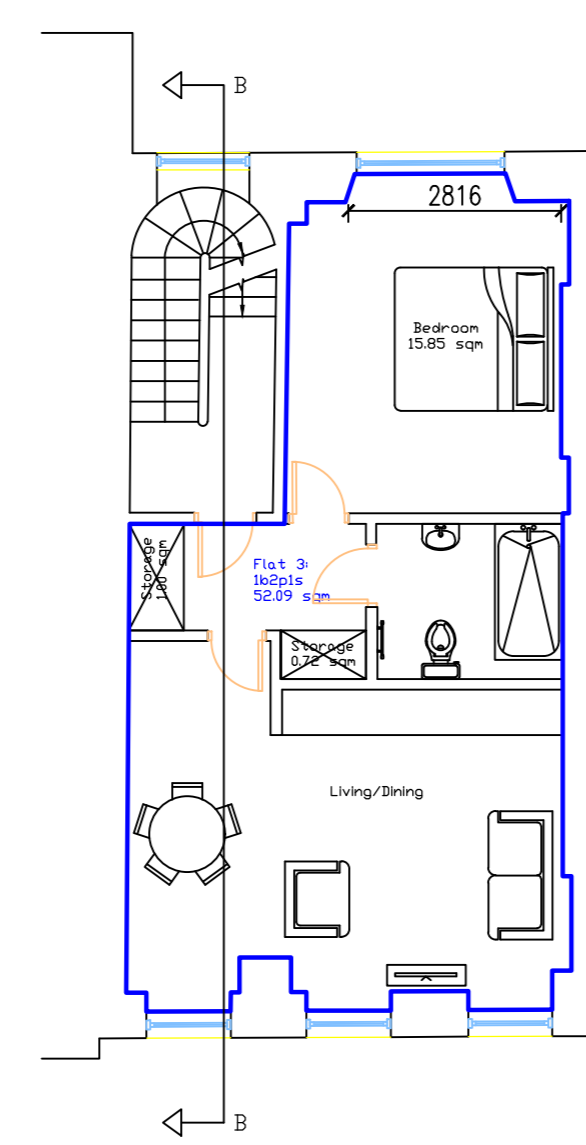


Proposed First Floor

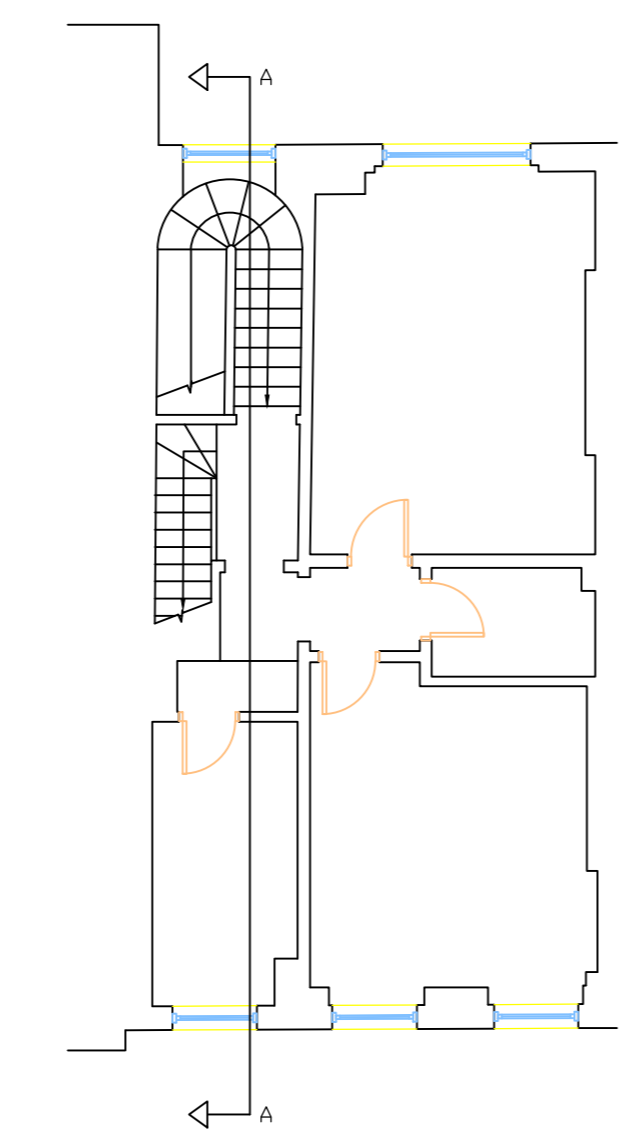


Existing Second Floor

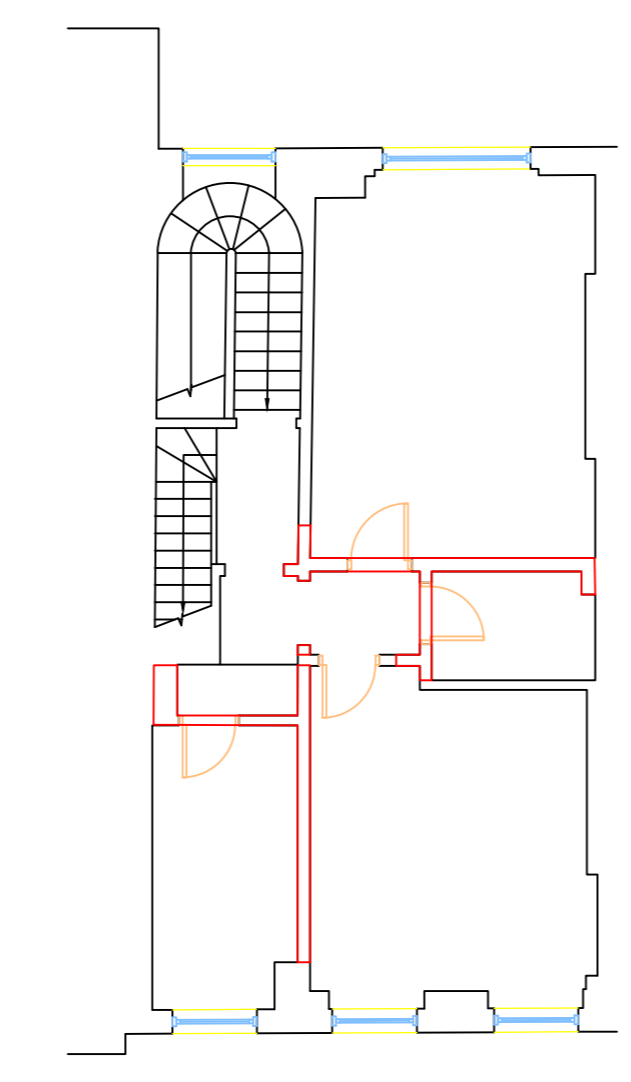


Demolition at Second Floor

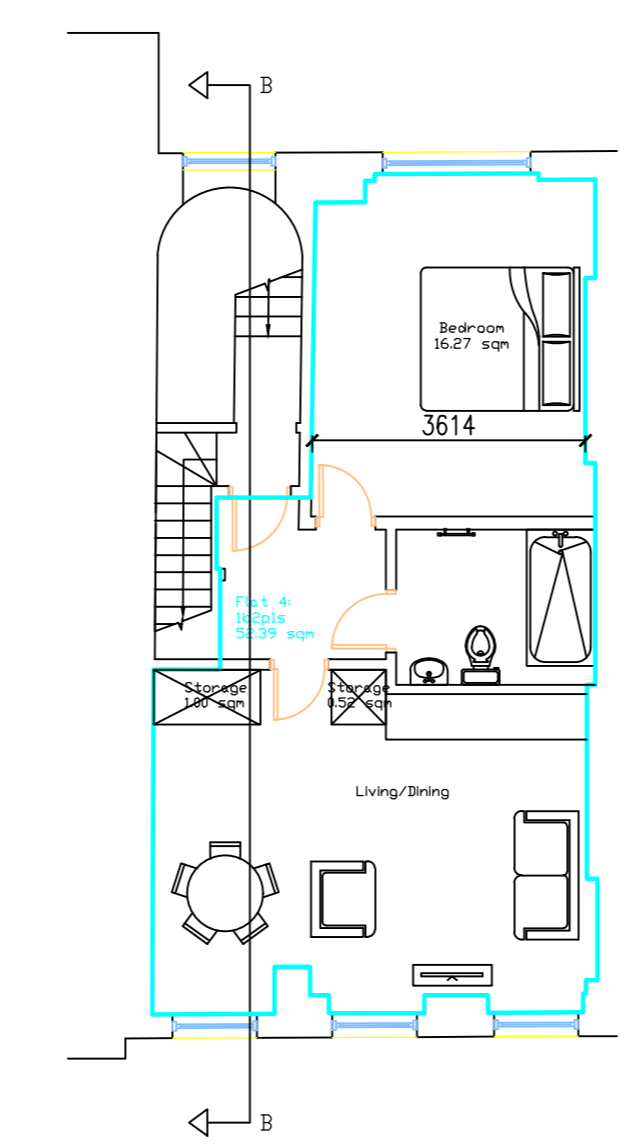


Proposed Second Floor

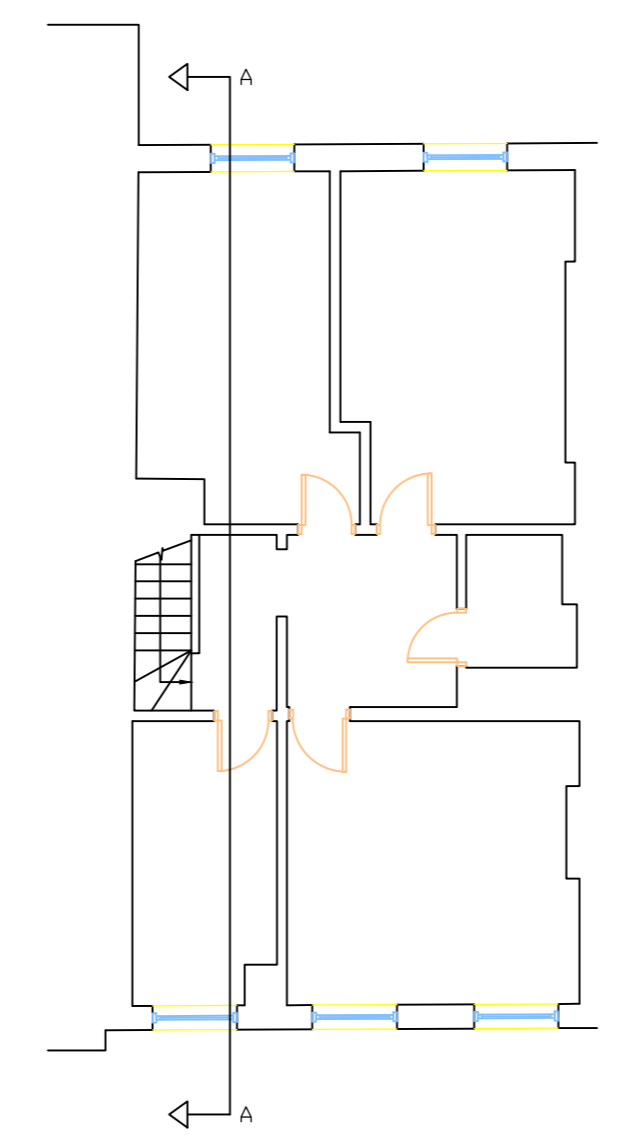


Existing Third Floor

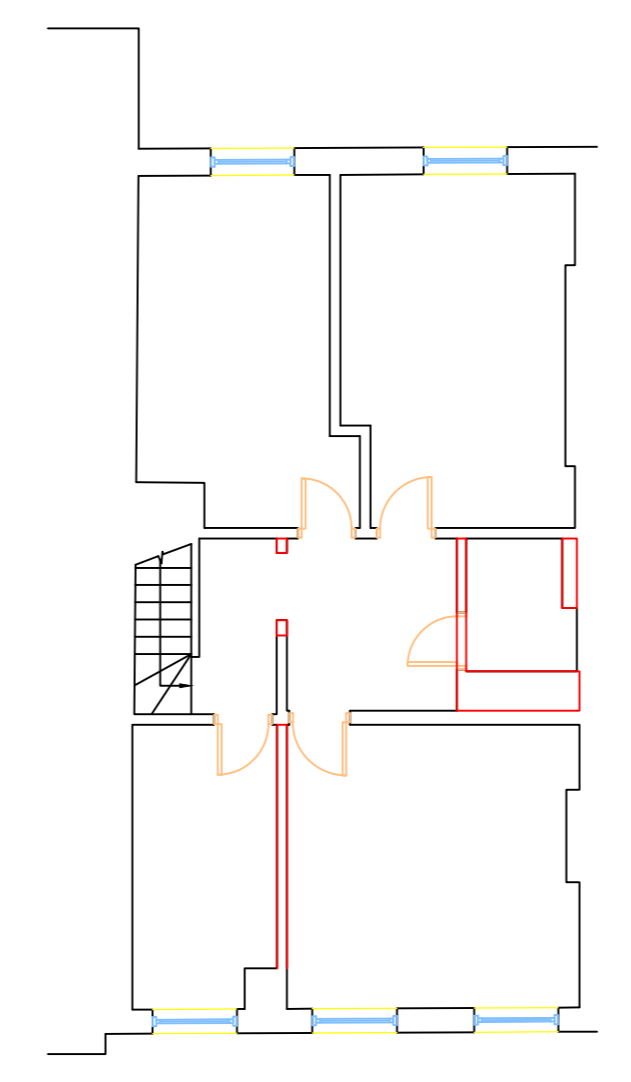


Demolition at Third Floor

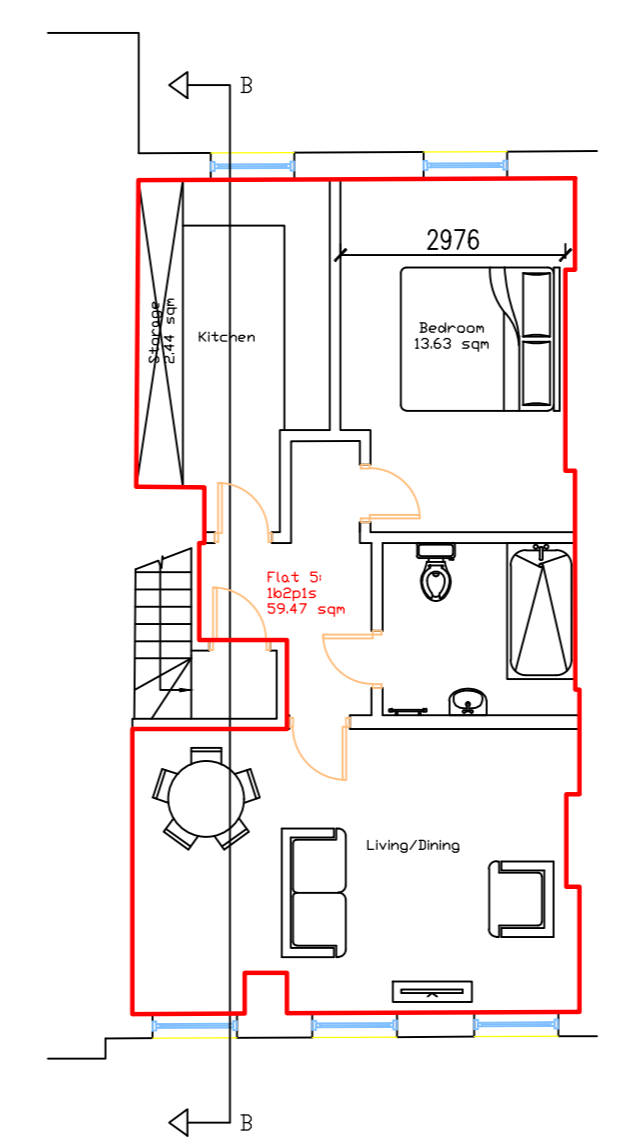

Proposed Third Floor

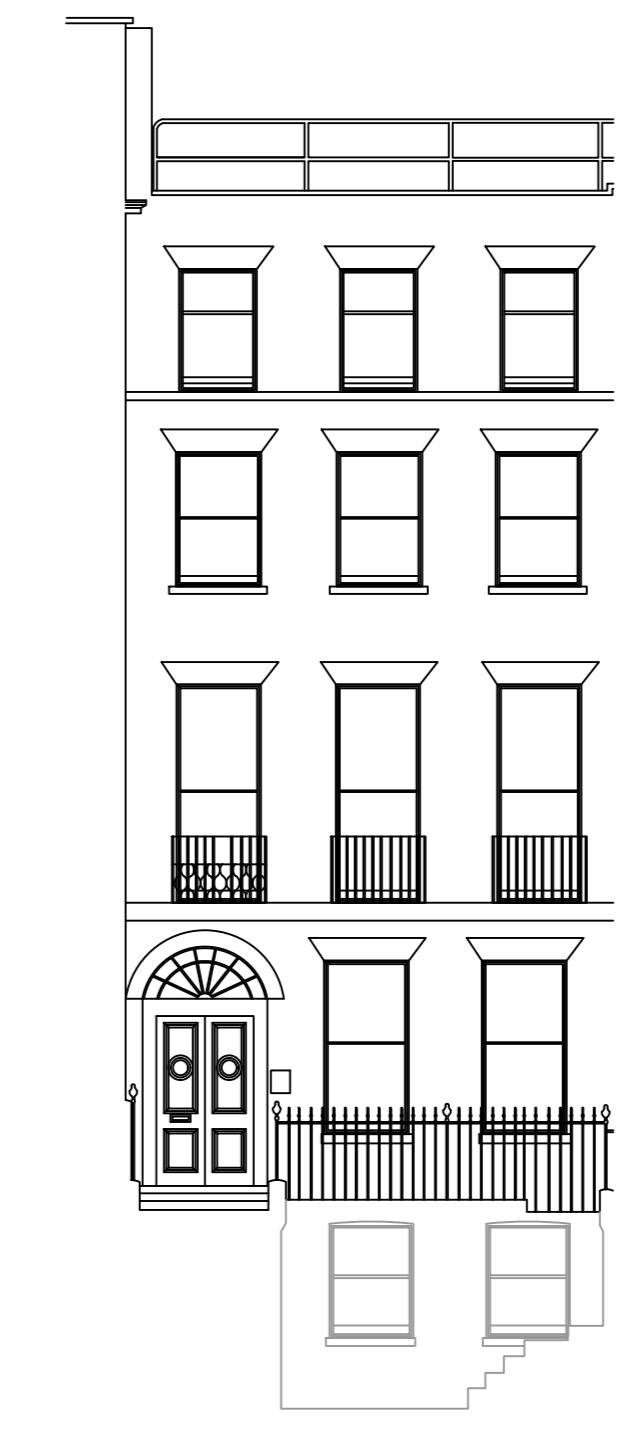

Existing Front Elevation

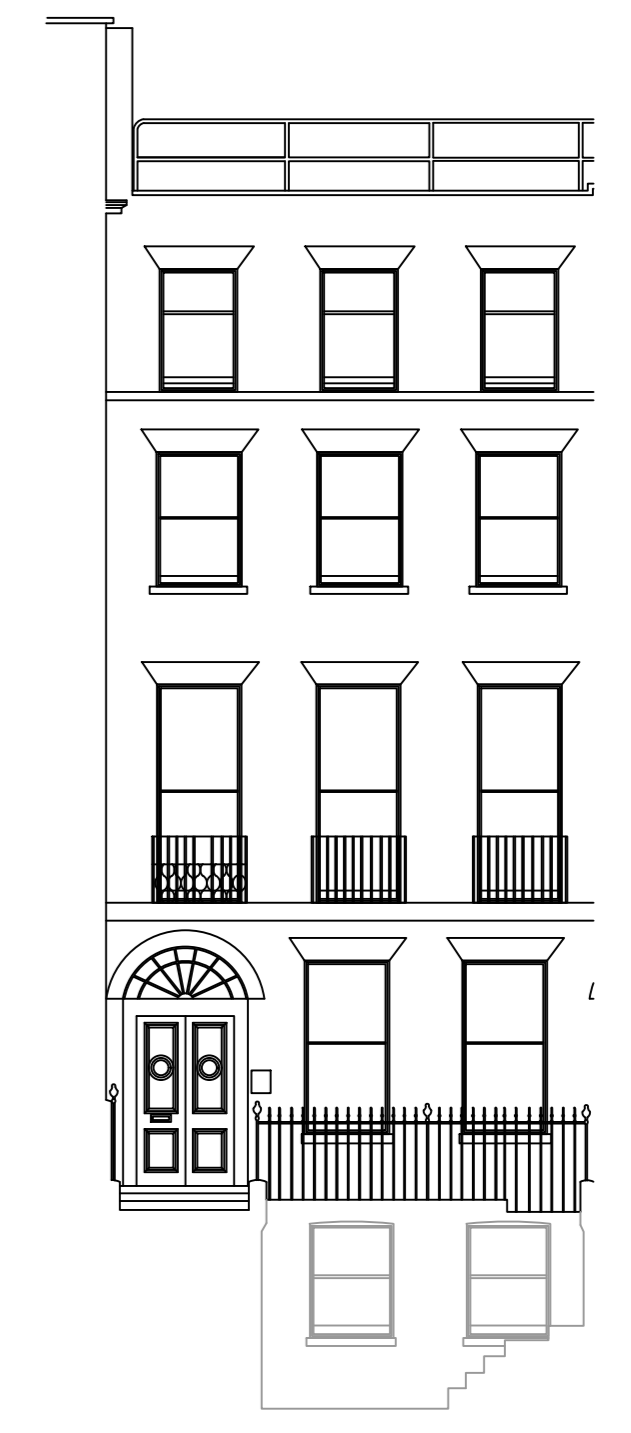

Proposed Front Elevation



Existing Rear Elevation



Proposed Rear Elevation

APPROVED FOR PLANNING
 DRAWN BY: DASAB
 PROJECT: 77 GULFORD STREET LONDON W6 1NF
 EXISTING & PROPOSED FLOOR PLANS & ELEVATIONS
 SCALE: 1:100
 DRAWN BY: GMD
 CHECKED BY: MBP
 DATE: 02-05-18
 REVISION: B
 1. ANY INACCURACIES OR ERRORS TO BE REPORTED TO THE IMMEDIATELY PRIOR TO ANY WORK COMMENCING.
 2. ALL DIMENSIONS TO BE VERIFIED ON SITE.
 3. ALL WORK TO COMPLY WITH BRITISH STANDARDS CODE OF PRACTICE.
 4. ALL EXTERNAL SURFACES AND MATERIALS TO MATCH.