




FRONT ELEVATION

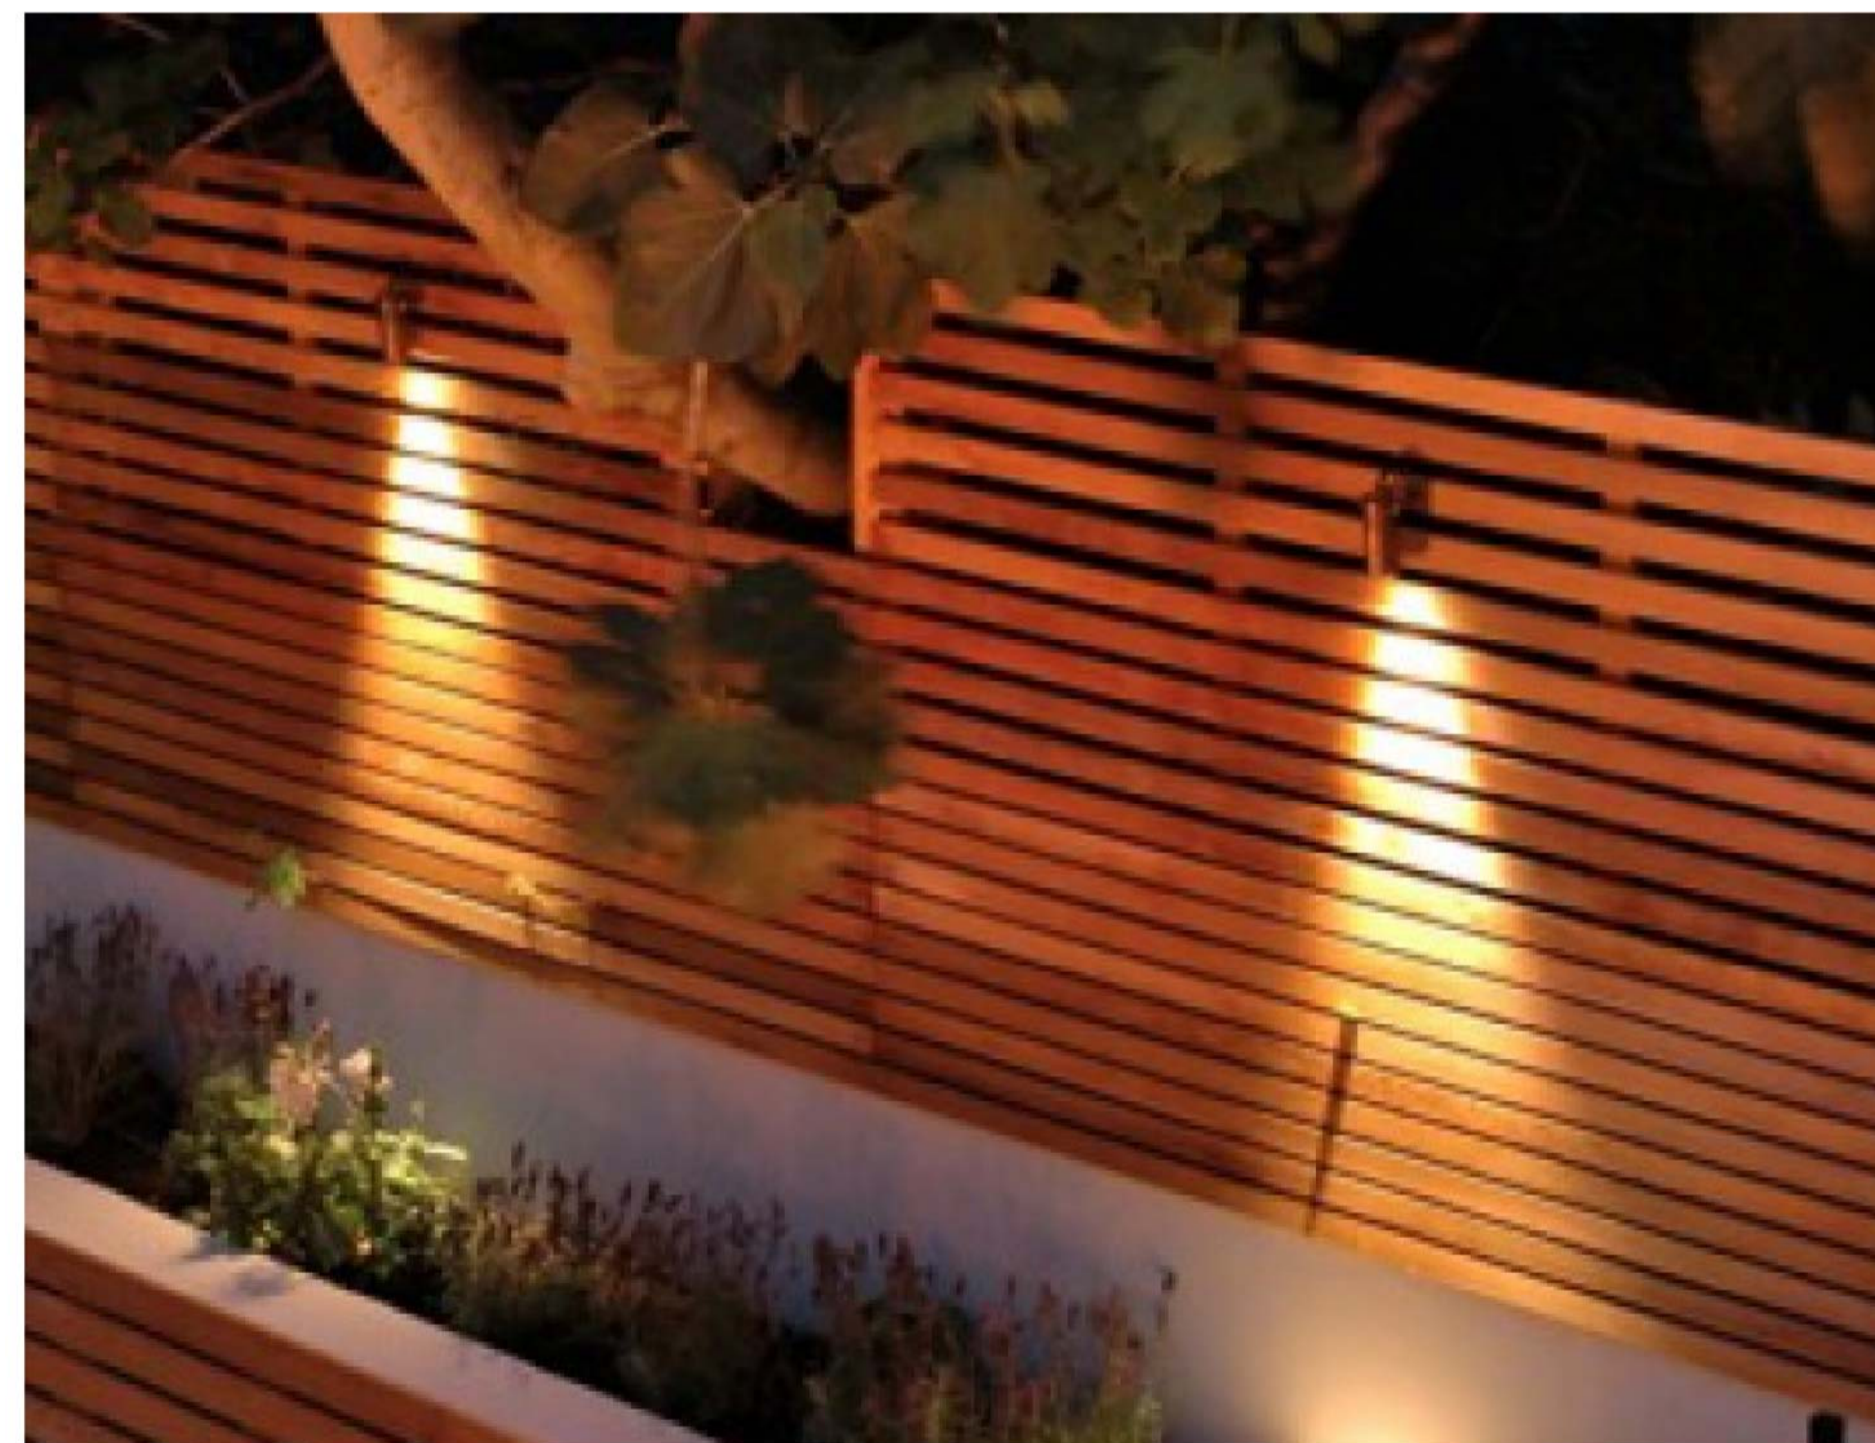

PRECEDENT IMAGE

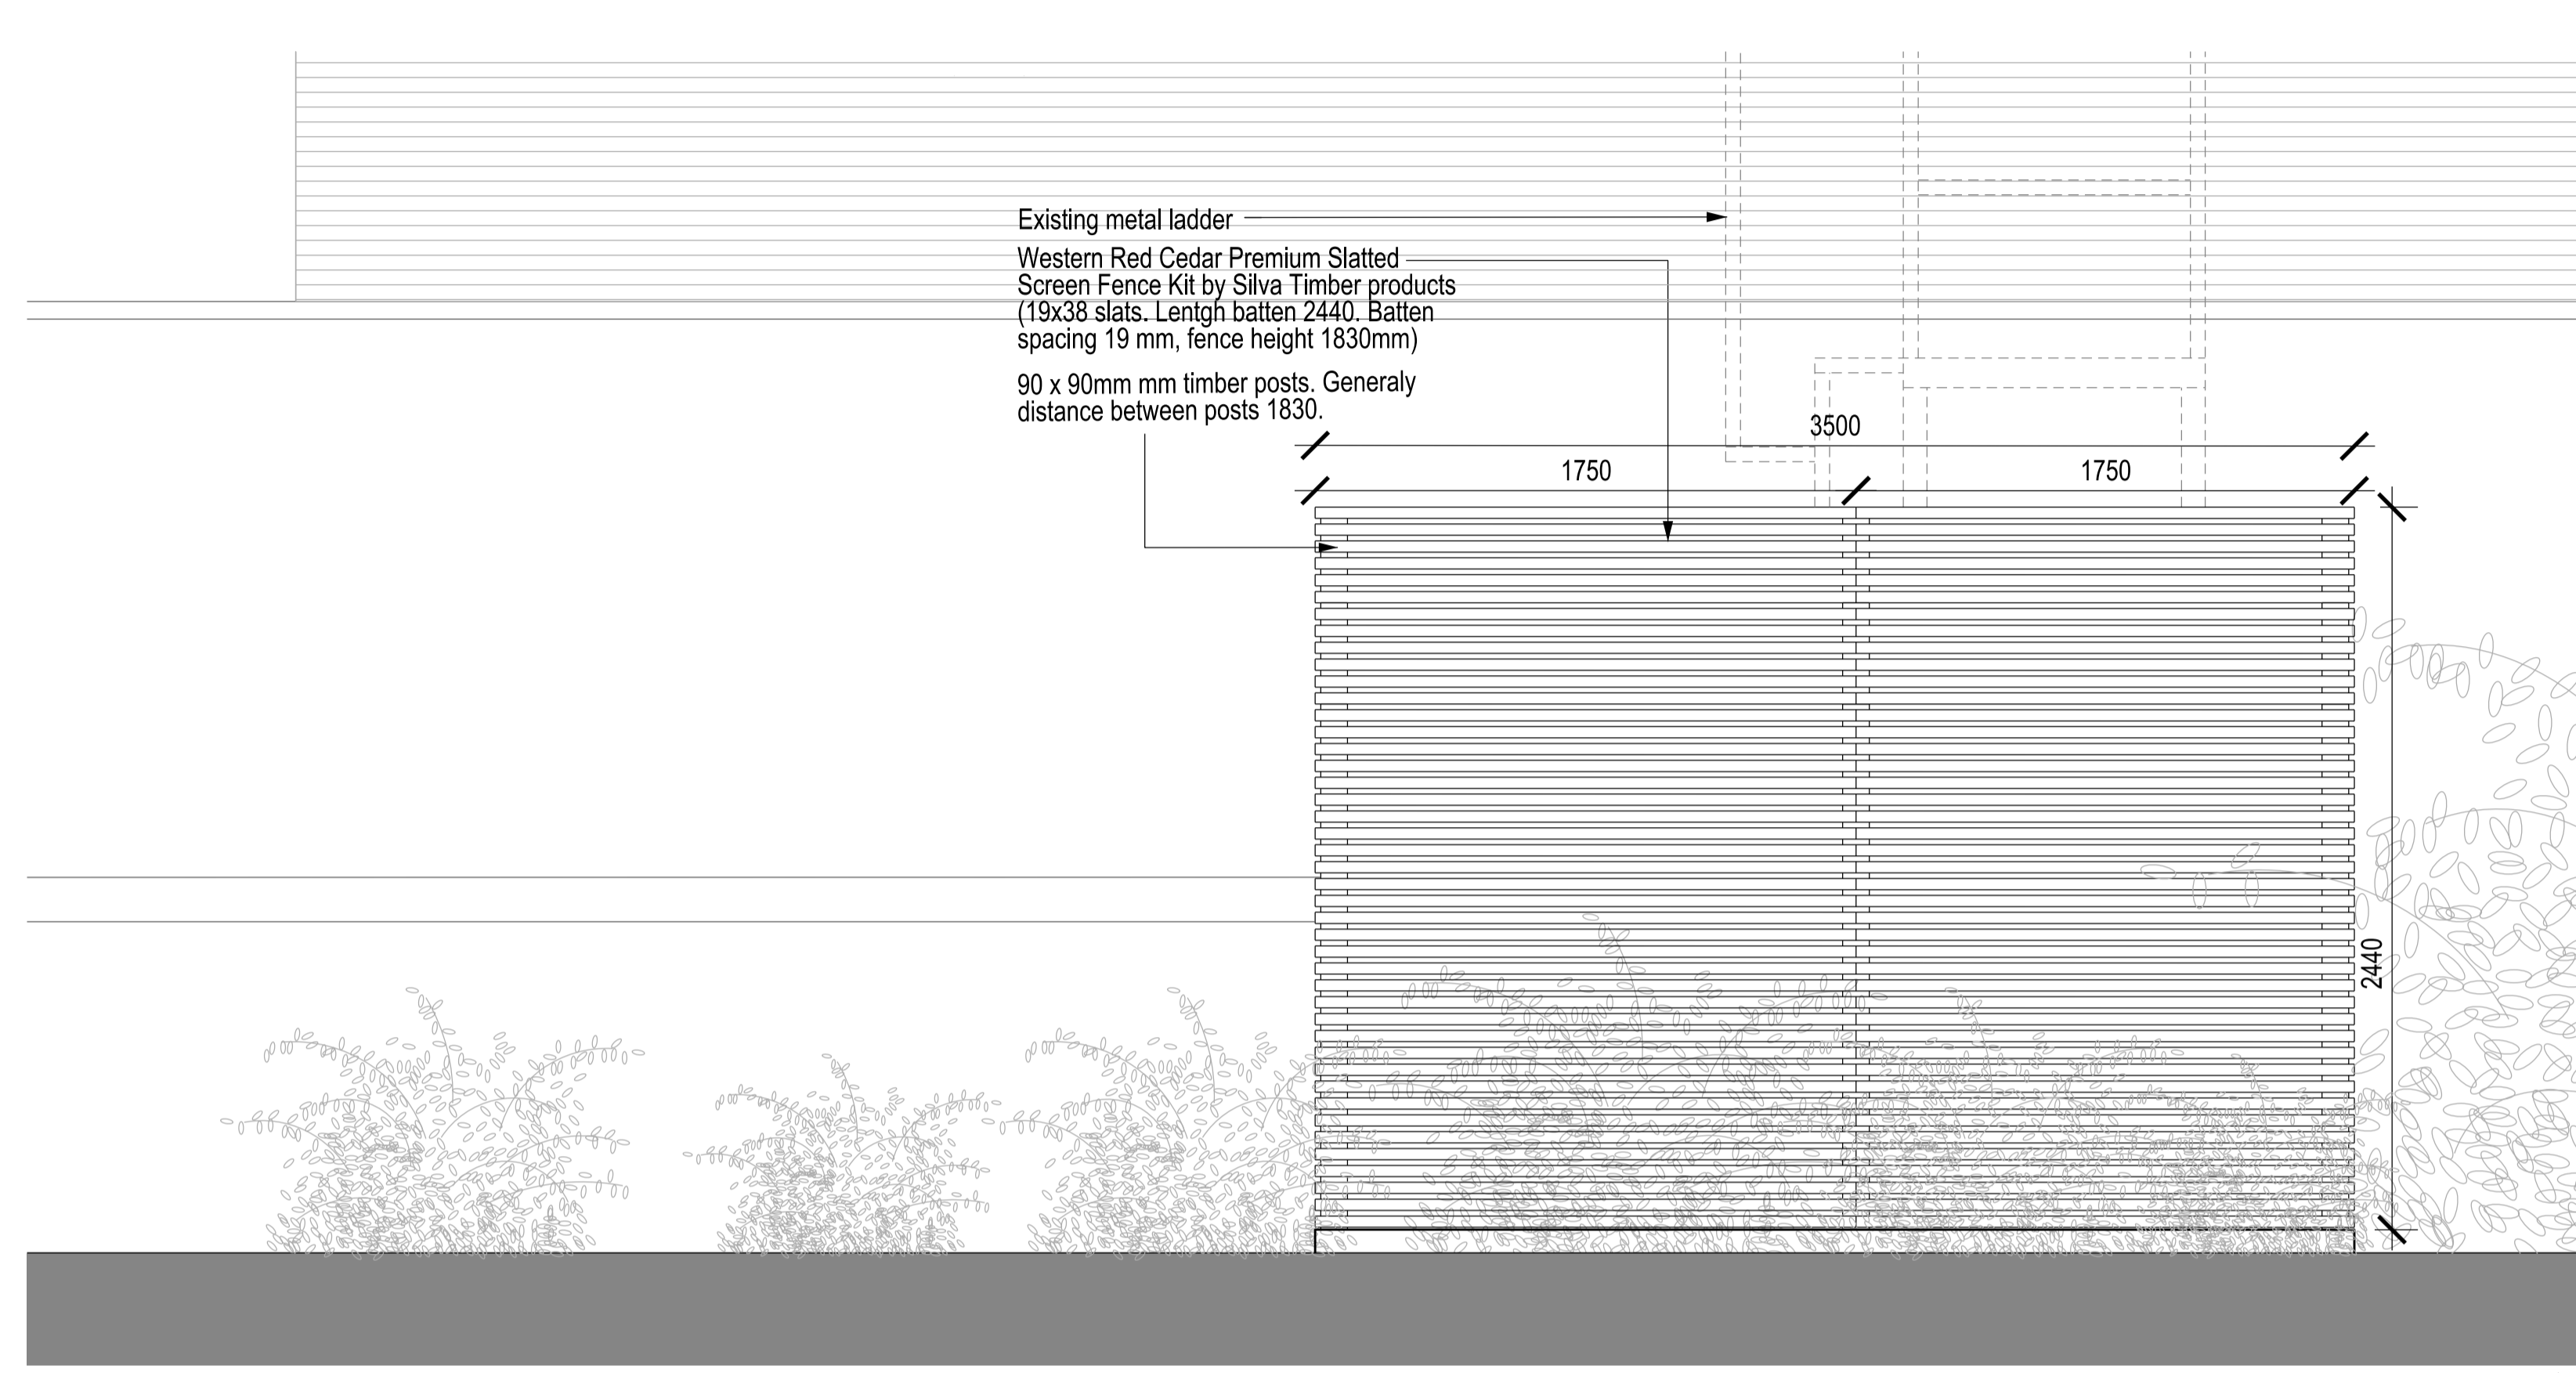

SIDE ELEVATION

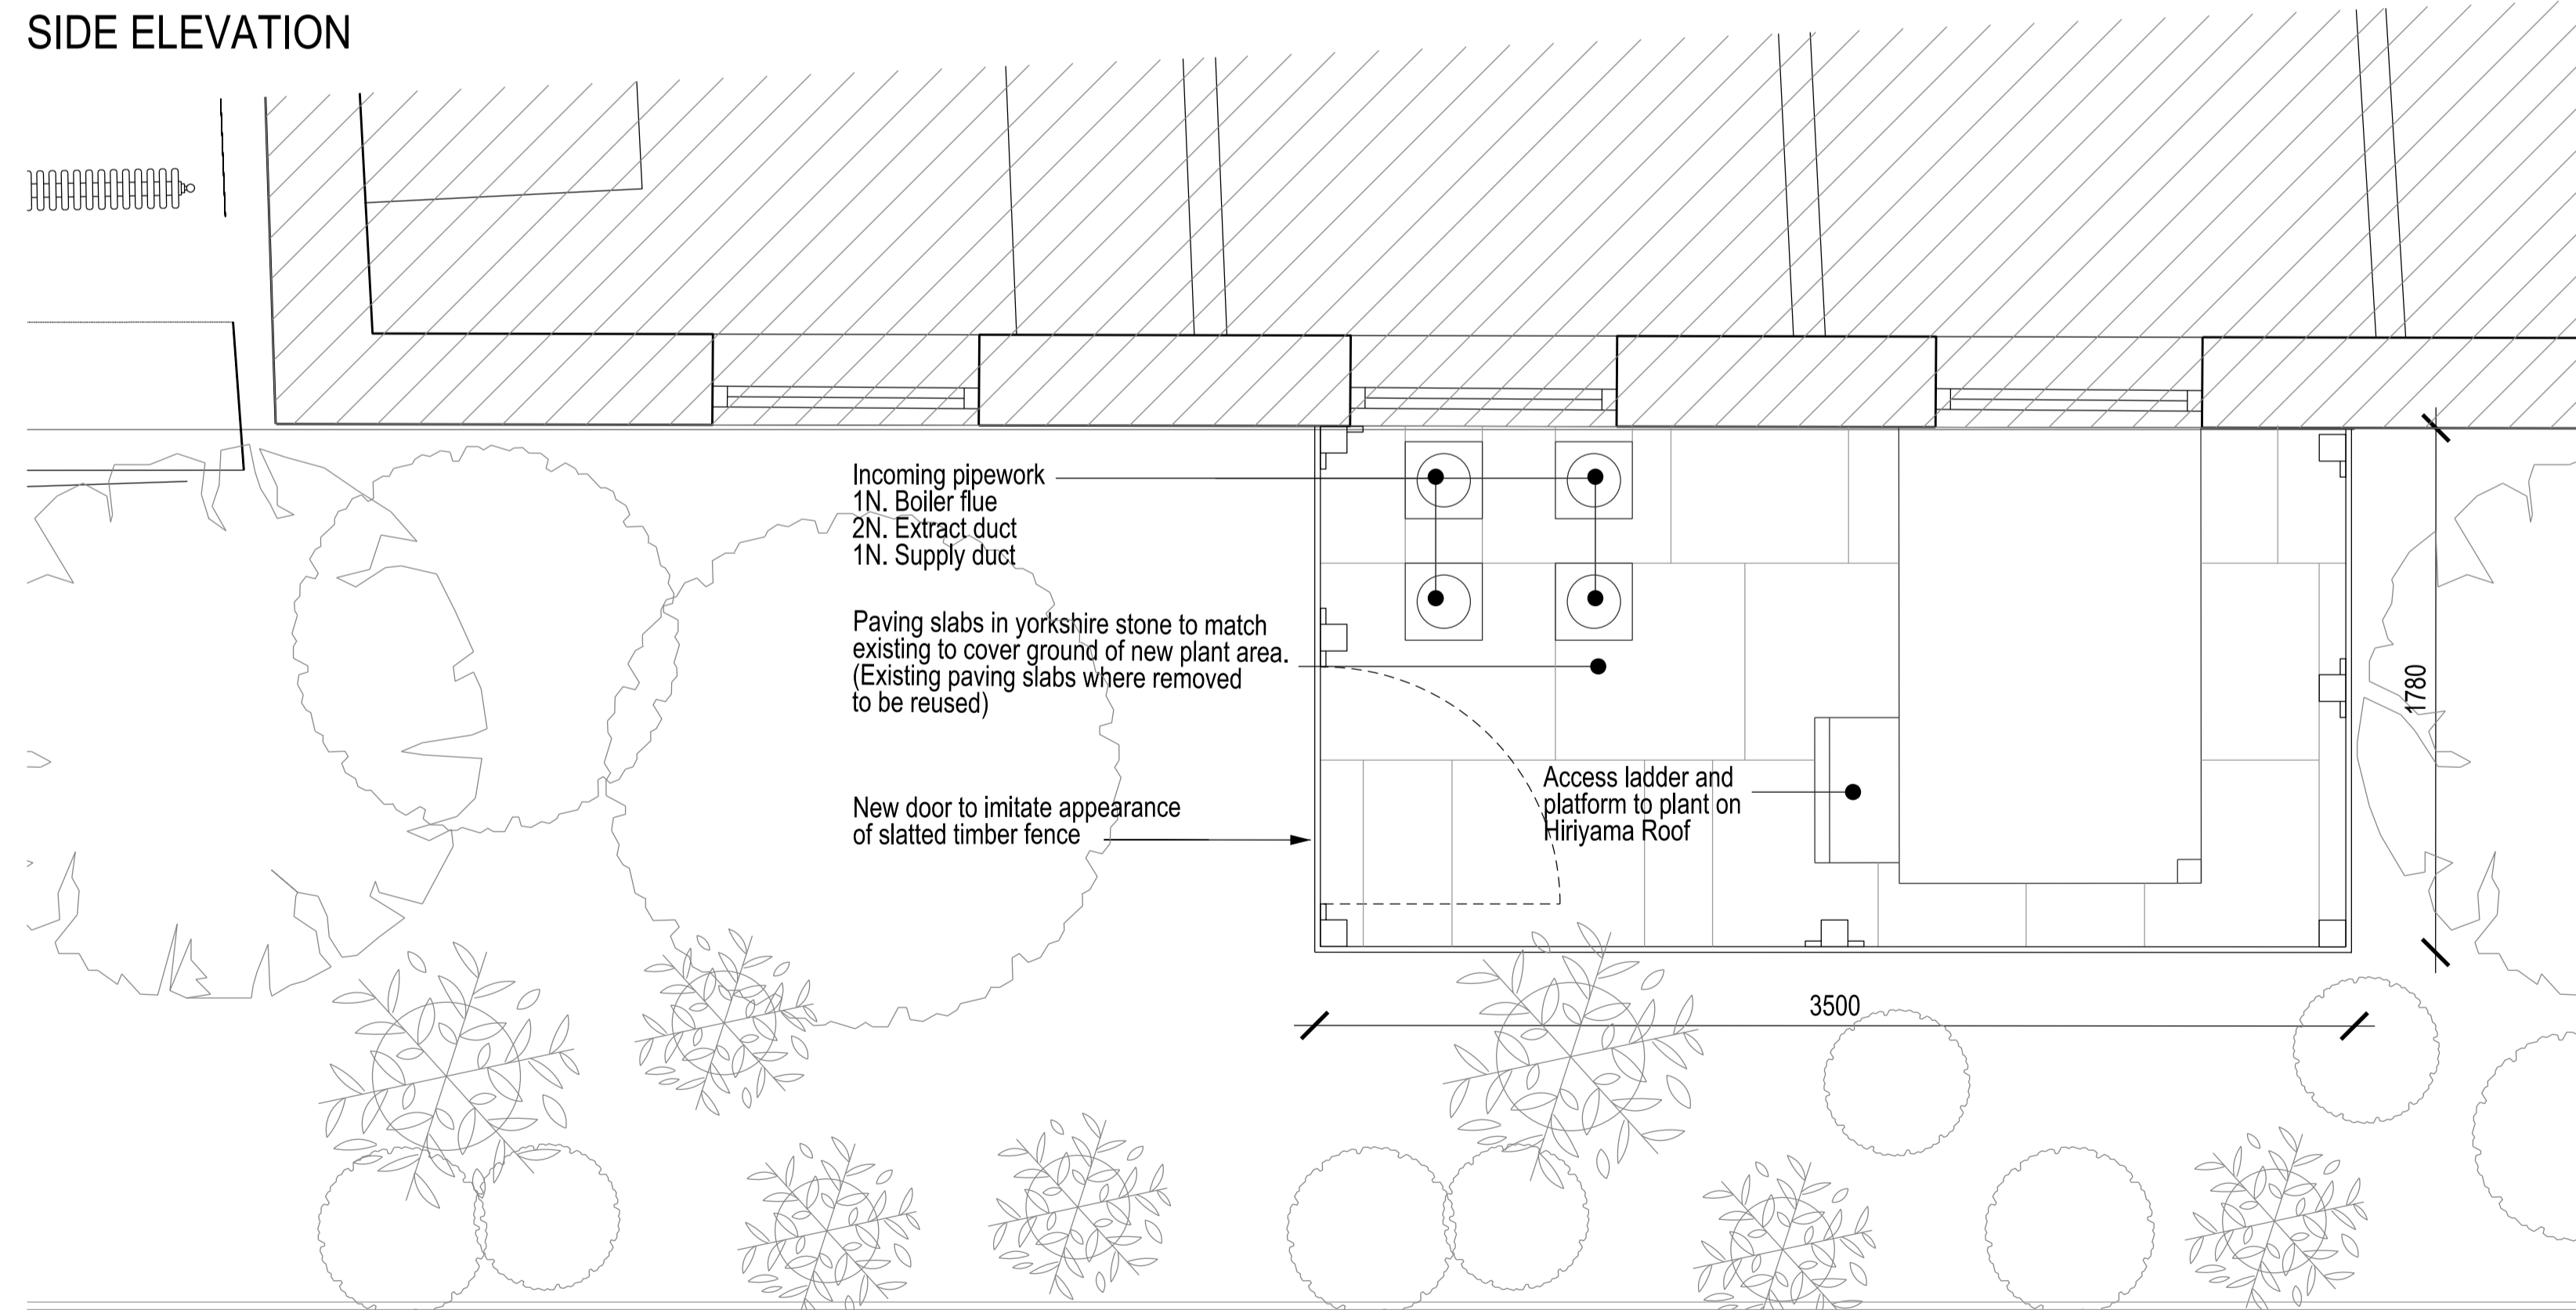

PLAN



BUILDING DESIGN PARTNERSHIP LTD SHALL HAVE NO RESPONSIBILITY FOR ANY USE MADE OF THIS DOCUMENT OTHER THAN FOR THAT WHICH IT WAS PREPARED AND ISSUED.
 ALL DIMENSIONS SHOULD BE CHECKED ON SITE.
 DO NOT SCALE FROM THIS DRAWING.
 ANY DRAWING ERRORS OR DIVERGENCES SHOULD BE BROUGHT TO THE ATTENTION OF BUILDING DESIGN PARTNERSHIP LTD AT THE ADDRESS SHOWN BELOW.

NOTES

REVISION / DESCRIPTION	DRAWN	CHECKED	DATE
B - For Planning and Listed Building Consent Application	MF	AC	24/04/18
A - For Planning and Listed Building Consent Application	LBE	MB	23/06/17
For Planning and Listed Building Consent Application	LBE	MB	01/06/17

B - For Planning and Listed Building Consent Application MF AC 24/04/18
 A - For Planning and Listed Building Consent Application LBE MB 23/06/17
 For Planning and Listed Building Consent Application LBE MB 01/06/17



BDP.

18 Brewhouse Yard
 Clerkenwell
 London, EC1V 4LJ
 United Kingdom
 T +44 (0)20 7812 8000
 F +44 (0)20 7812 8399
 www.bdp.com

British Museum
 Perimeter Properties Refurbishment

P2007246

DRAWING TITLE	SCALE
1-1A Montague Street Proposed External Plant Enclosure Planning and LBC Application	1:20@A1
	DATE
	April '17
DRAWING NO.	REVISION
(41)AD003	B