



ALL DIMENSIONS SUBJECT TO MEASUREMENTS ON SITE. CONTRACTORS TO INFORM OF ANY MAJOR DISCREPANCIES SHOULD THEY APPEAR.

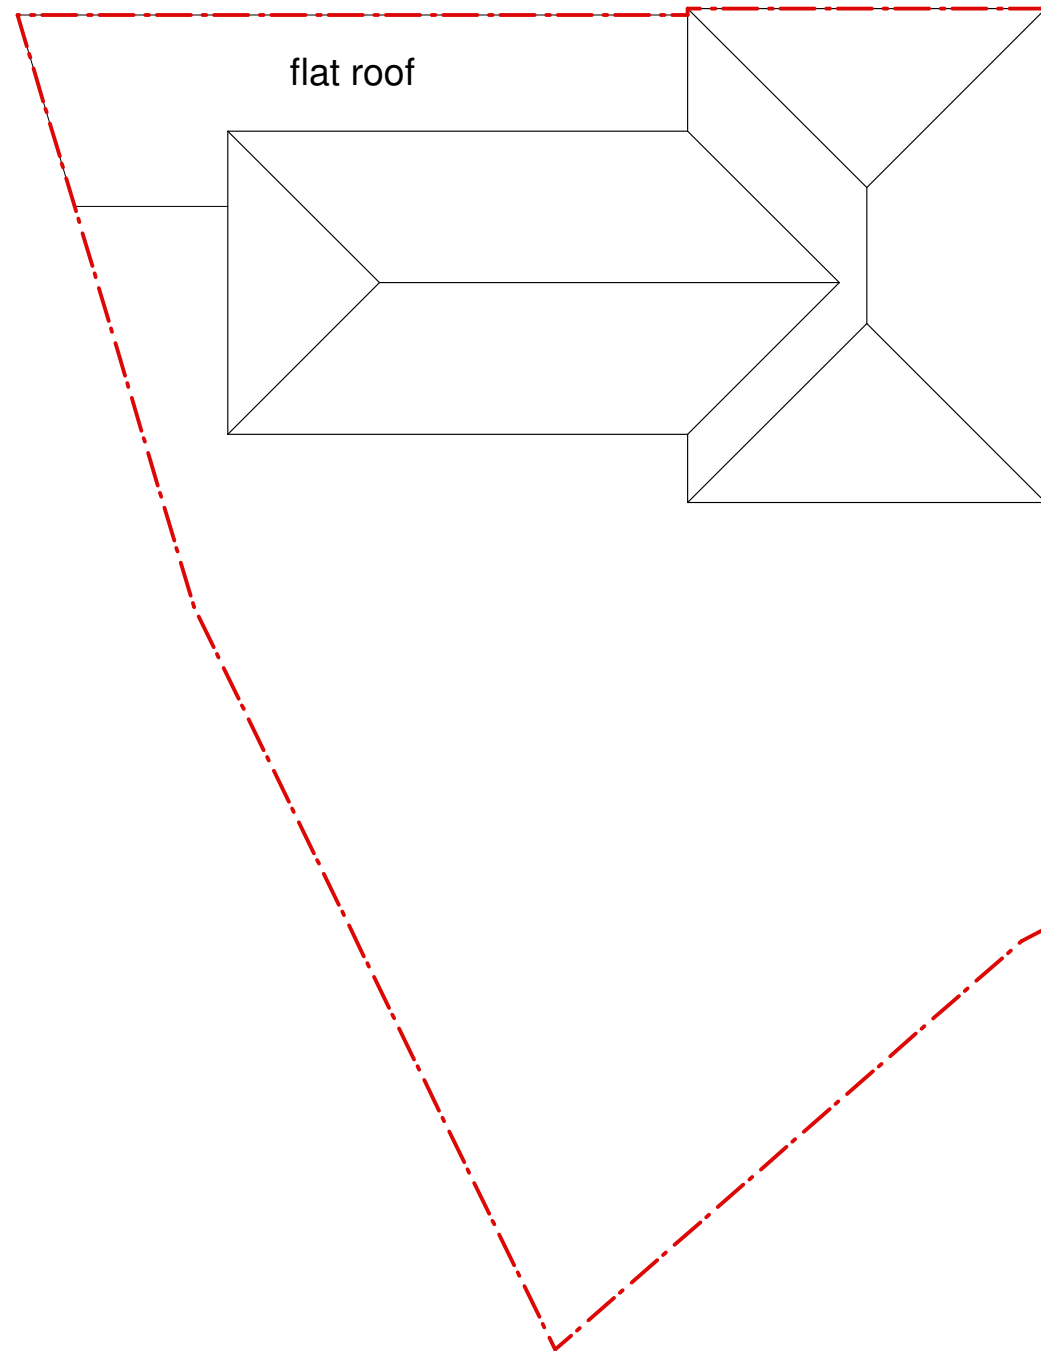

flat roof

**EXISTING ROOF PLAN**

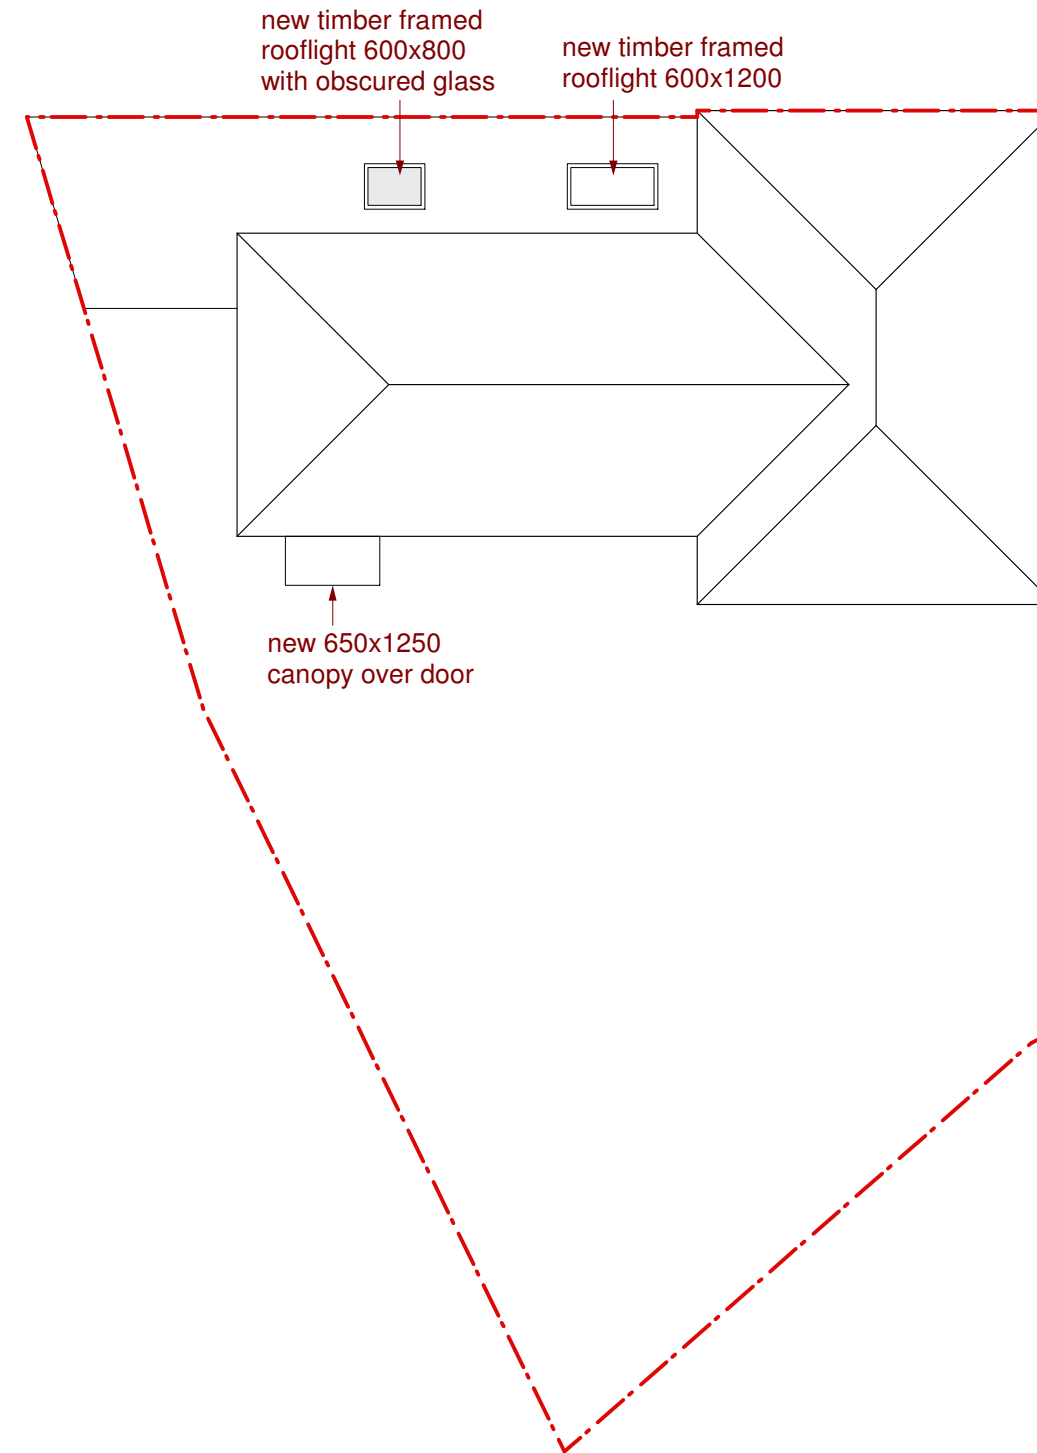


new timber framed  
rooflight 600x800  
with obscured glass

new timber framed  
rooflight 600x1200

new 650x1250  
canopy over door

**PROPOSED ROOF PLAN**

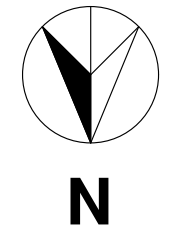

 <b>NEW IMAGE DESIGN</b> 2A Tiverton Road London N18 1DW Tel: 02083456883		
Project Site: Lower Ground and Ground Floor Flat 221 Belsize Road, London NW6 4AA		
Client: Angel Funding Ltd		
Drawing Title: Roof Plans		
Drawing No.: 485/PL/05		
Date: May/2018	Scale: 1:100	Rev: A