

1. Dimensions given in millimetres unless stated otherwise.
2. All levels are in metres above AOD unless stated otherwise.
3. Use written dimensions only; do not scale from drawing.
4. All dimensions to be verified on site prior to proceeding, and all discrepancies to be notified in writing to the Architect.
5. Original survey produced by GeoTop Surveys in April 2017. The Architect is to be informed of any inaccuracies of the existing works or surroundings.

Notes

VERSION

This drawing accompanies application reference PP06863719

Black text denotes items of work submitted for approval as part of this application

Grey text denotes items approved as part of previous applications

Revisions

Rev.	Description	Date
A	Information	15.05.2017
B	Information	09.06.2017
C	Information	14.06.2017
D	Planning	16.06.2017
E	Planning	08.09.2017
F	Pre-application advice	22.09.2017
G	Planning Application	18.12.2017
H	Planning Application	30.04.2018

Project 135-RVH

Rose Cottage, Vale of Health
London, NW3 1AX

Client

Simon and Sarah Walker

Architect

COOKE
FAWCETT
ARCHITECTS

1-2 Herbal Hill
London EC1R 5EF
+44 (0)20 7078 4030

Scale


1:50 / 1:100 NOT FOR
at A1 / A3 size CONSTRUCTION

Drawing Title


Floor Plans
Proposed

Drawing No.


CF-DR-135-1-1100-H

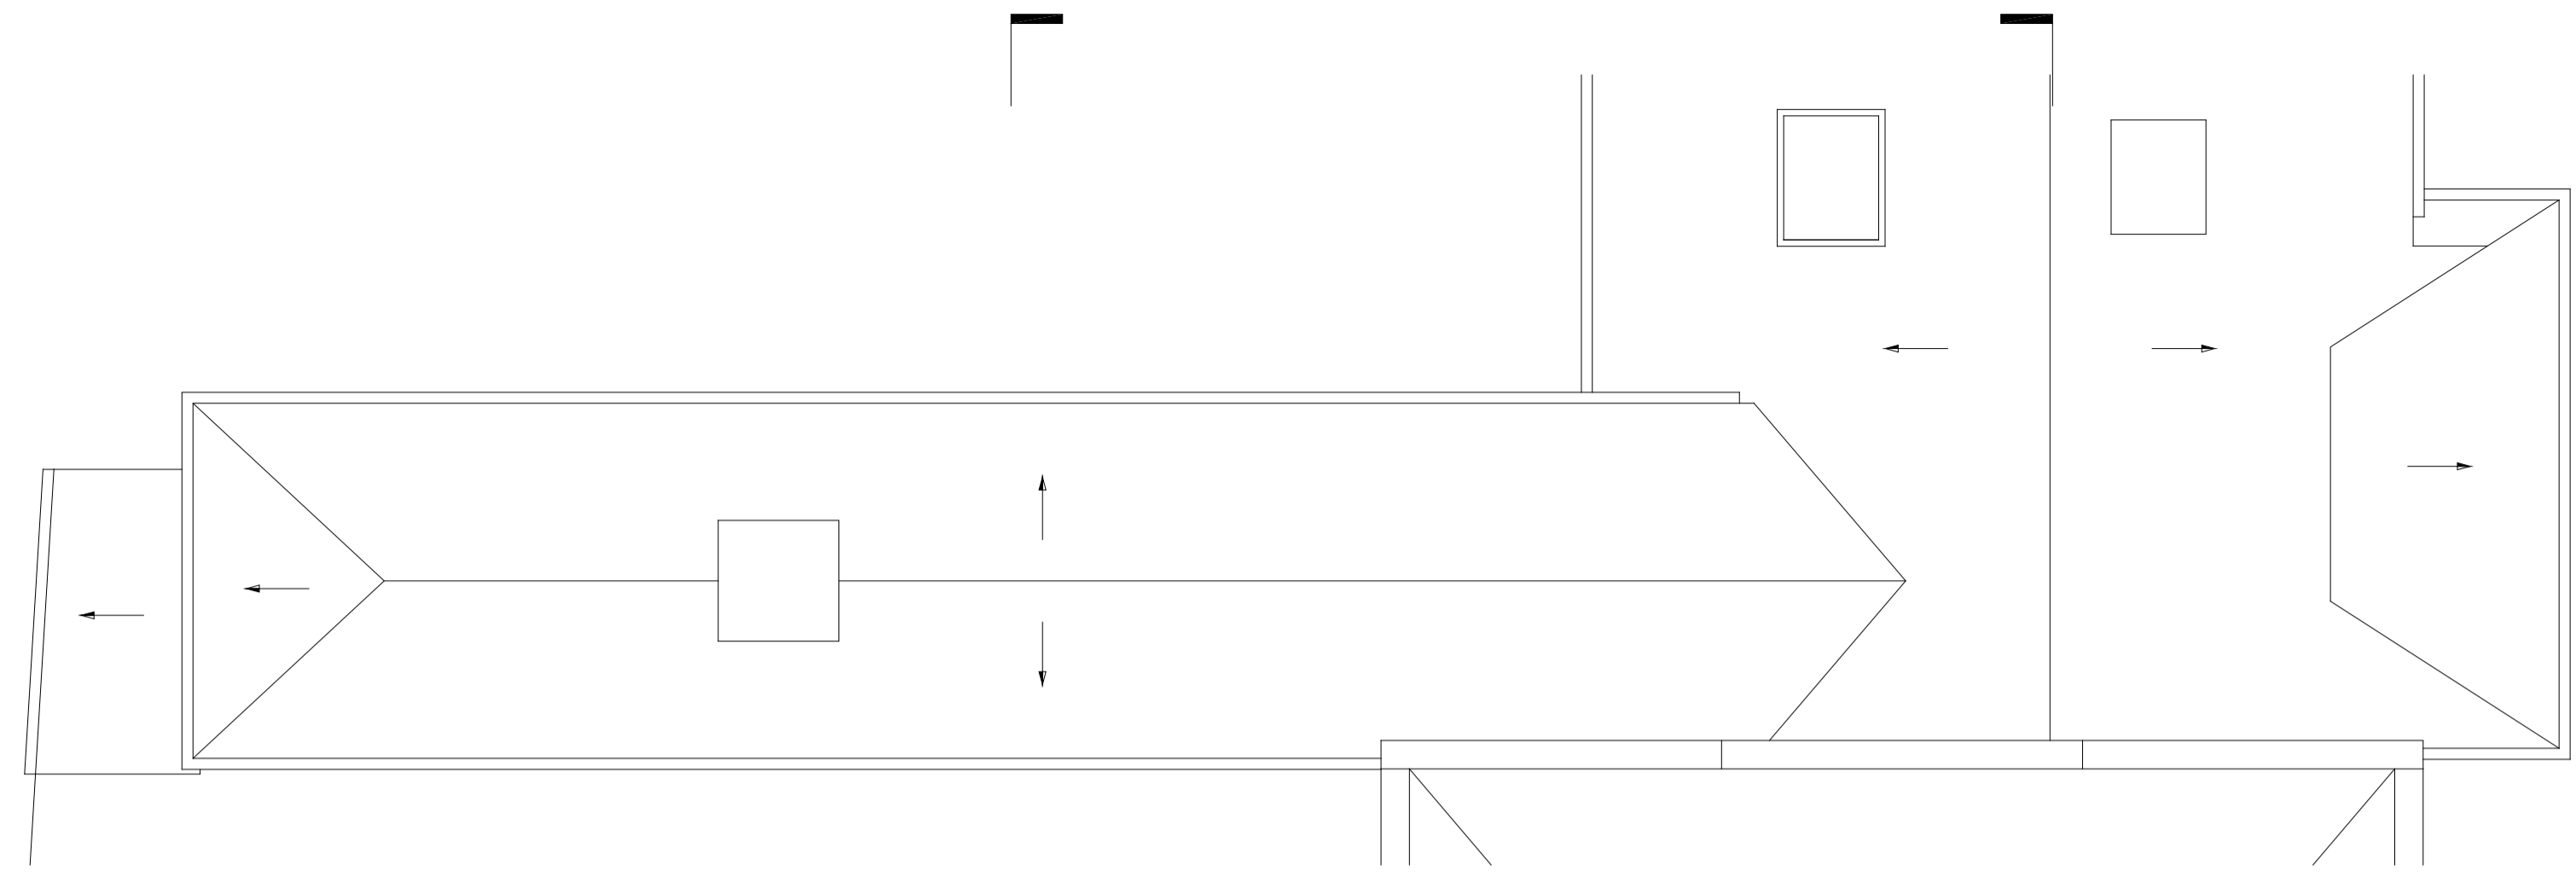


4 ROOF PLAN
1:50

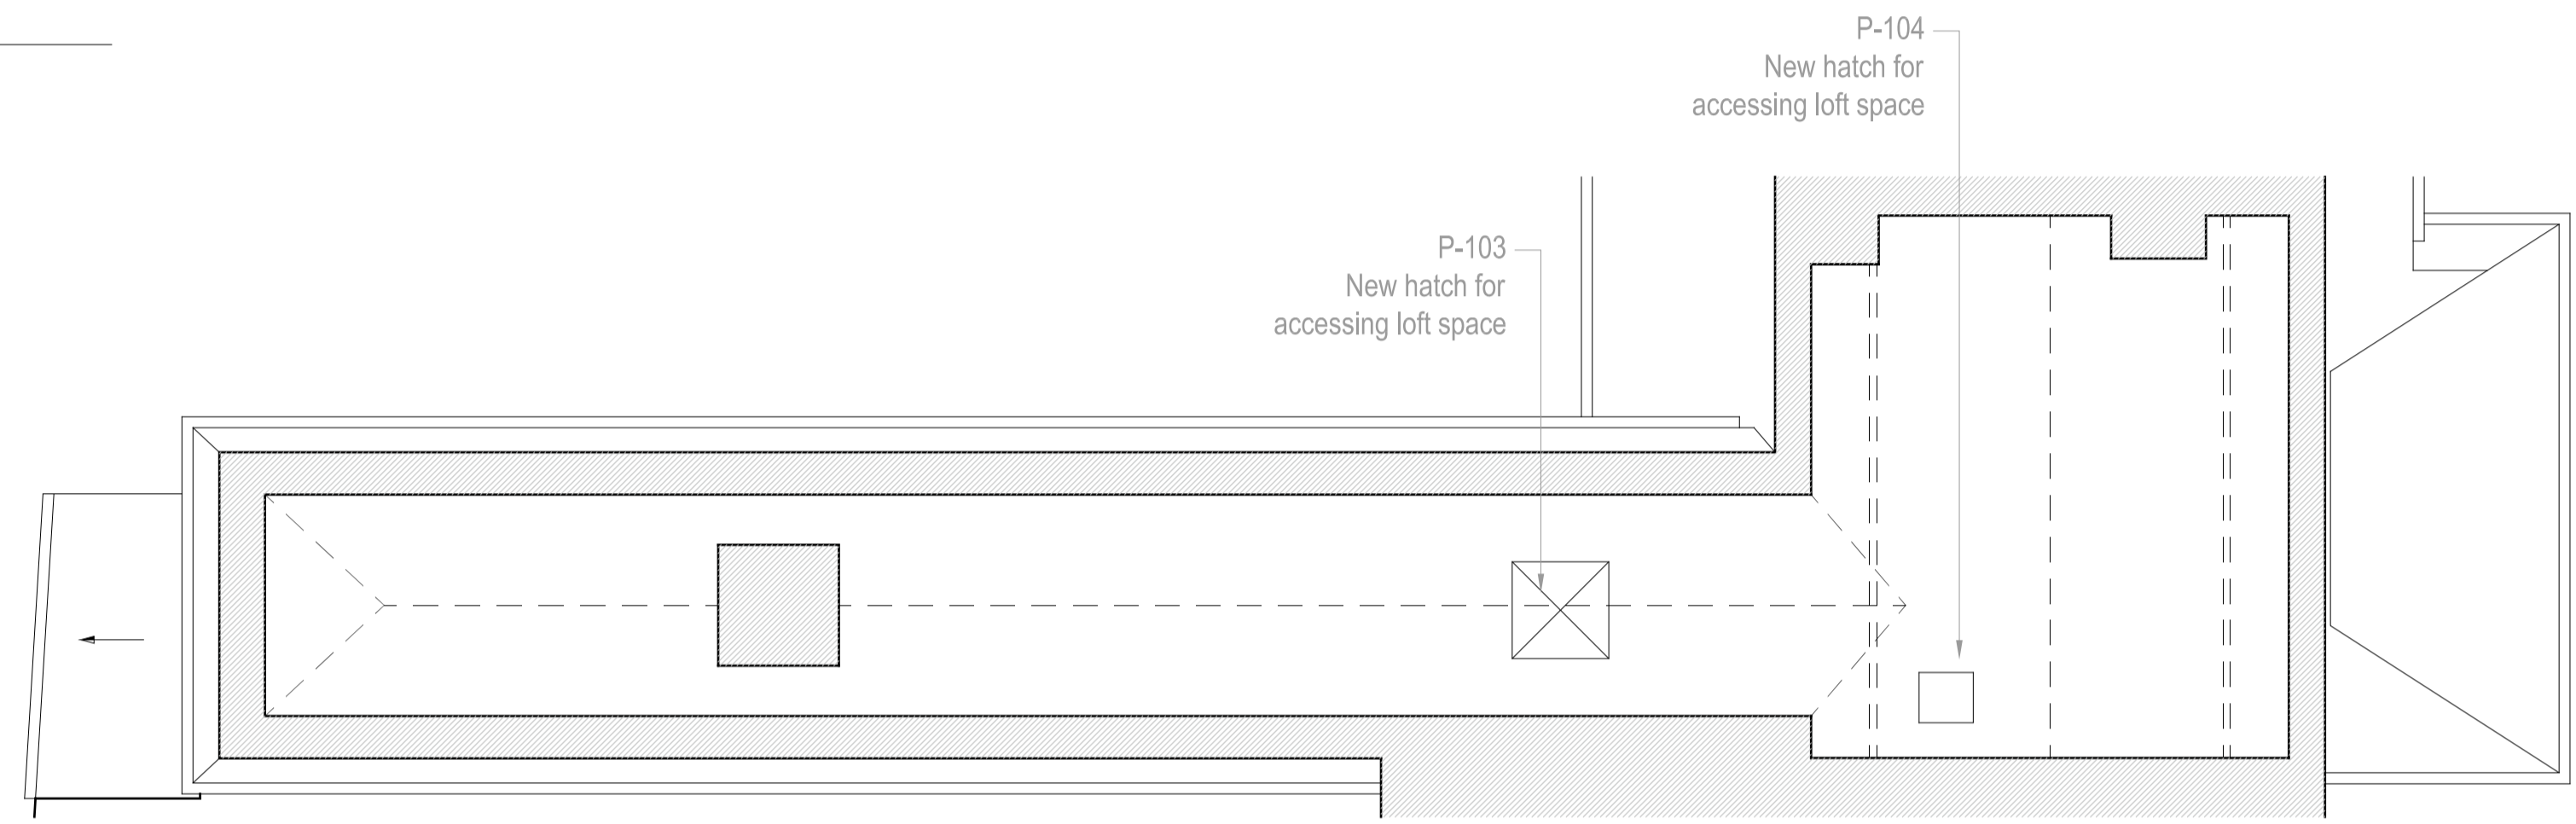

3 ATTIC PLAN
1:50

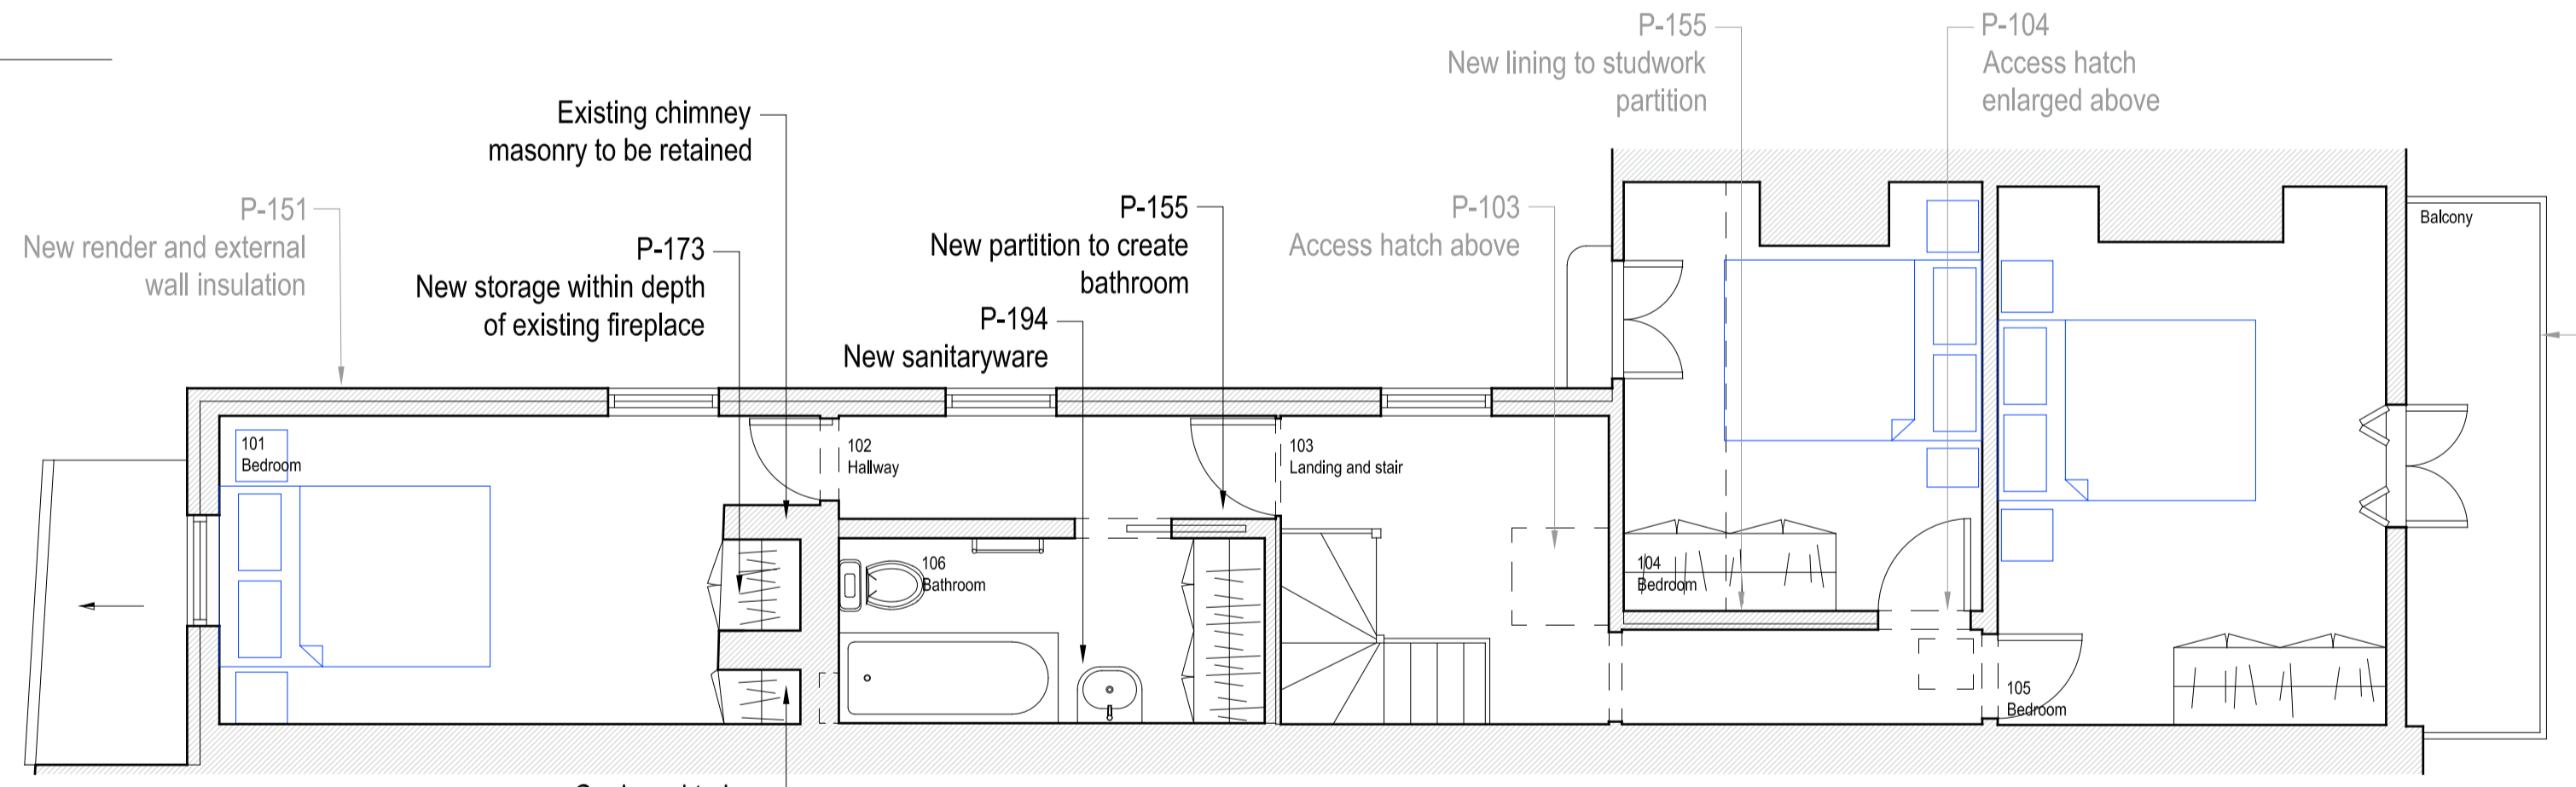

2 FIRST FLOOR PLAN
1:50

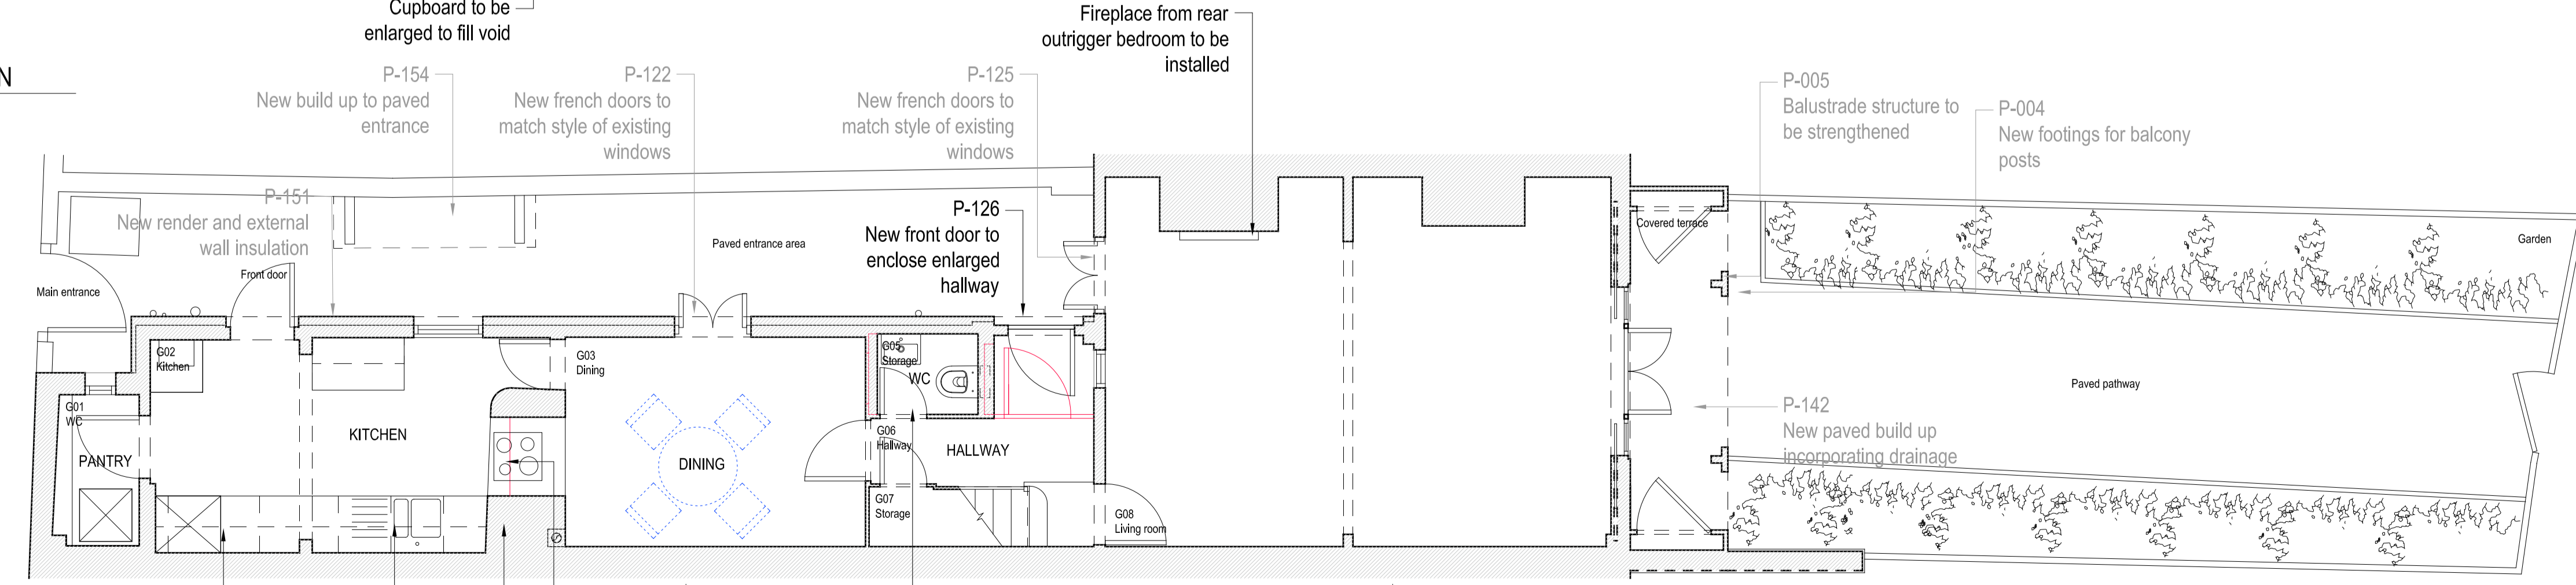

1 GROUND FLOOR PLAN
1:50



1. Dimensions given in millimetres unless stated otherwise.
2. All levels are in metres above AOD unless stated otherwise.
3. Use written dimensions only; do not scale from drawing.
4. All dimensions to be verified on site prior to proceeding, and all discrepancies to be notified in writing to the Architect.
5. Original survey produced by GeoTop Surveys in April 2017. The Architect is to be informed of any inaccuracies of the existing works or surroundings.


Notes

VERSION


This drawing accompanies application reference PP06863719

Black text denotes items of work submitted for approval as part of this application

Grey text denotes items approved as part of the following applications 2017/3531/P and 2017/3681/L

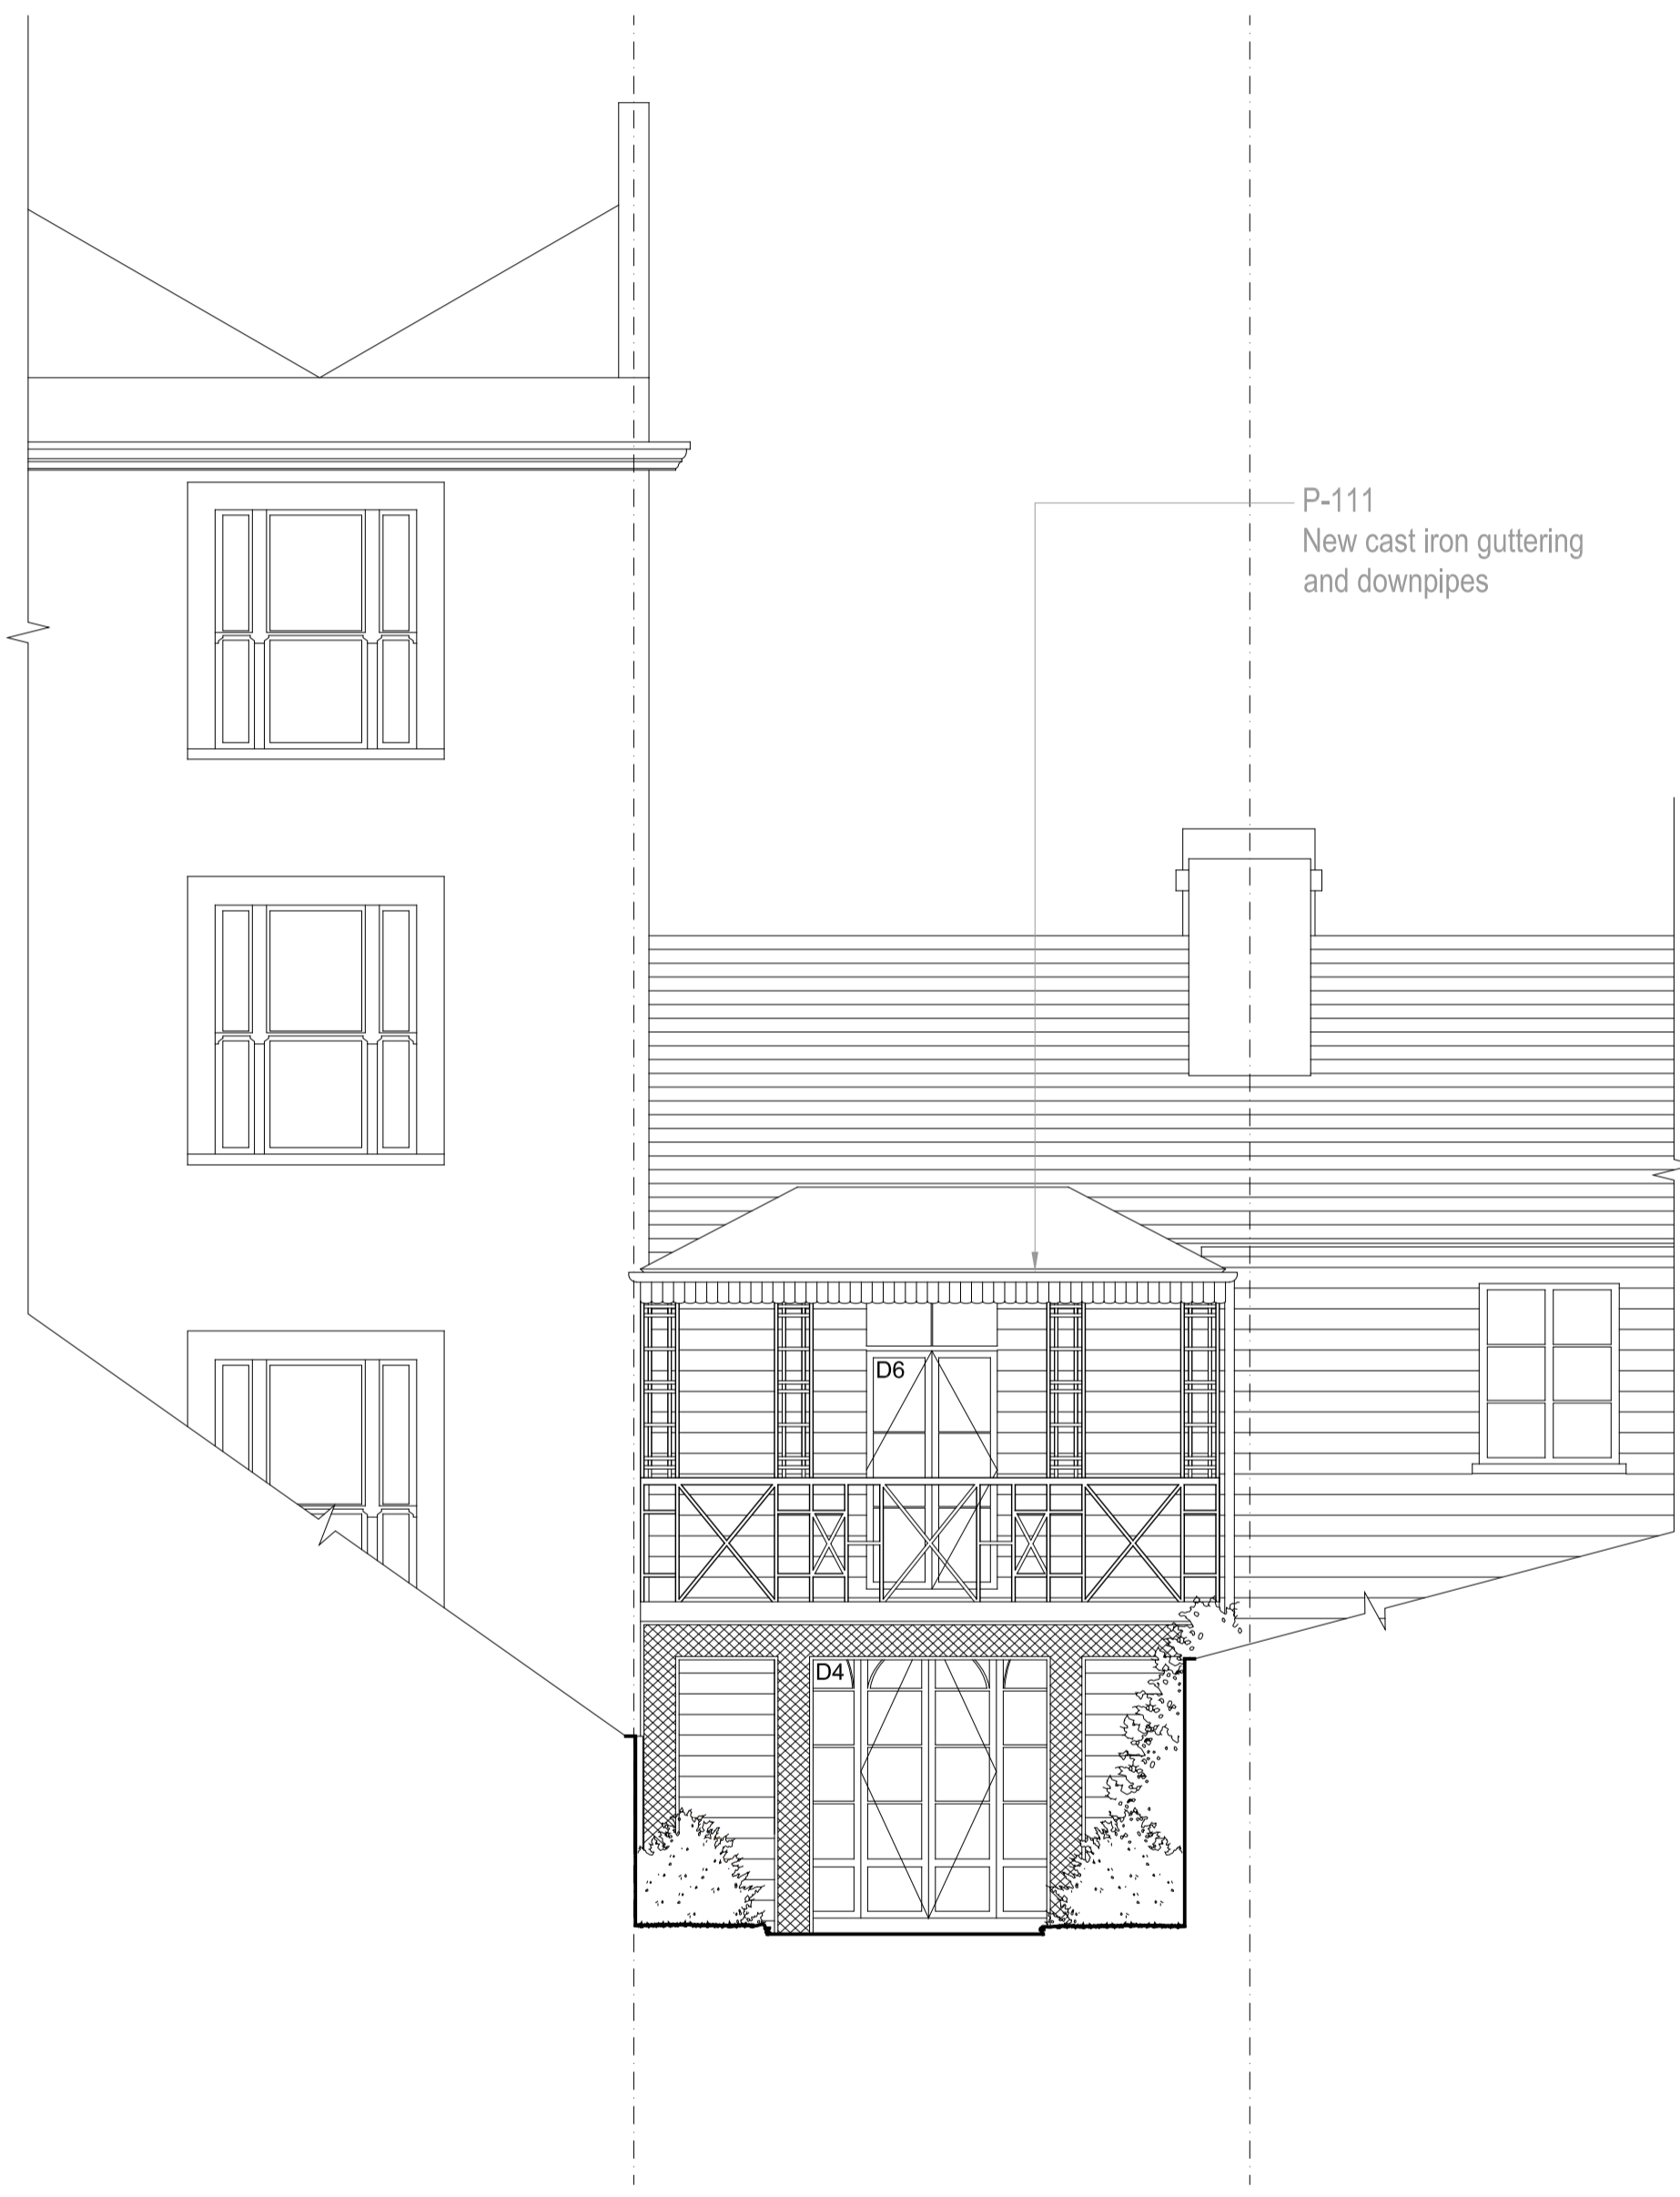

1 REAR (SOUTH WEST) ELEVATION
1:50

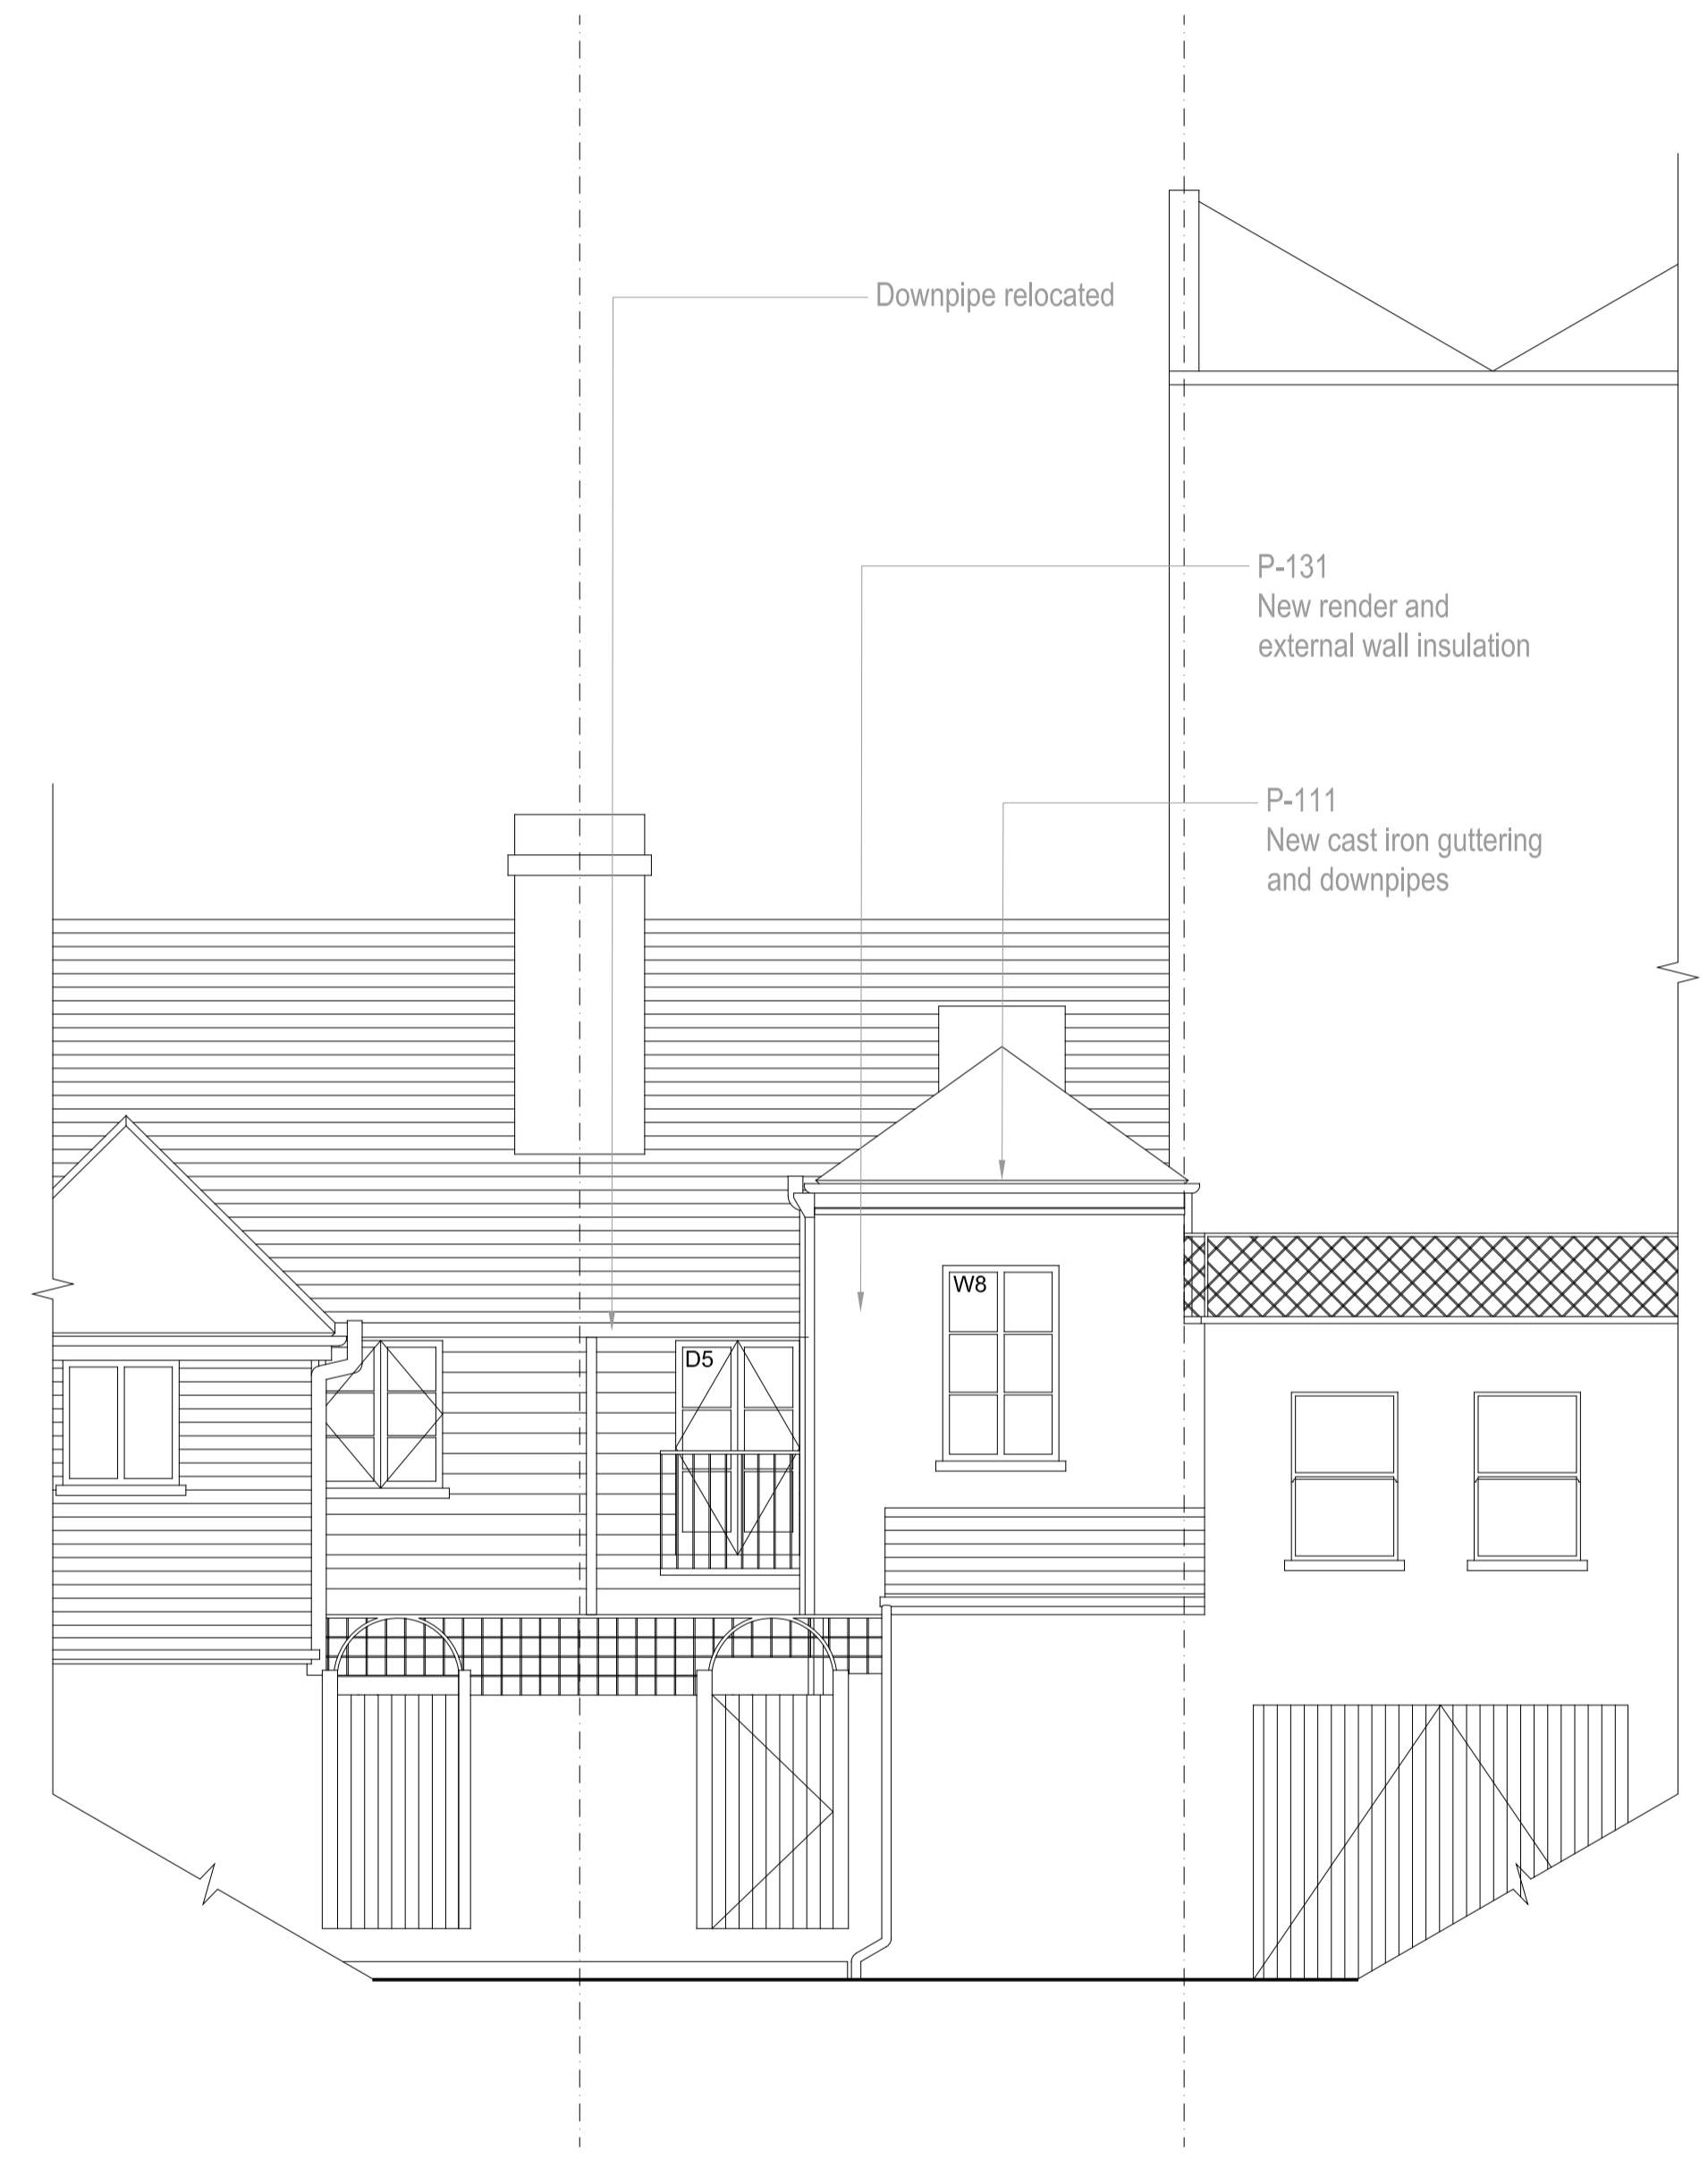

2 FRONT (NORTH EAST) ELEVATION
1:50

Revisions

Rev.	Description	Date
A	Information	14.06.2017
B	Planning	16.06.2017
C	Planning	08.09.2017
D	Pre-application advice	22.09.2017
E	Planning Application	18.12.2017
F	Planning Application	30.04.2018

Project 135-RVH

Rose Cottage, Vale of Health
London, NW3 1AX

Client

Simon and Sarah Walker

Architect

COOKE 1-2 Herbal Hill
FAWCETT London EC1R 5EF
ARCHITECTS +44 (0)20 7078 4030

Scale

1:50 / 1:100 NOT FOR
at A1 / A3 size CONSTRUCTION


Drawing Title

Elevations
Proposed


Drawing No.

CF-DR-RVH-1-1500-F




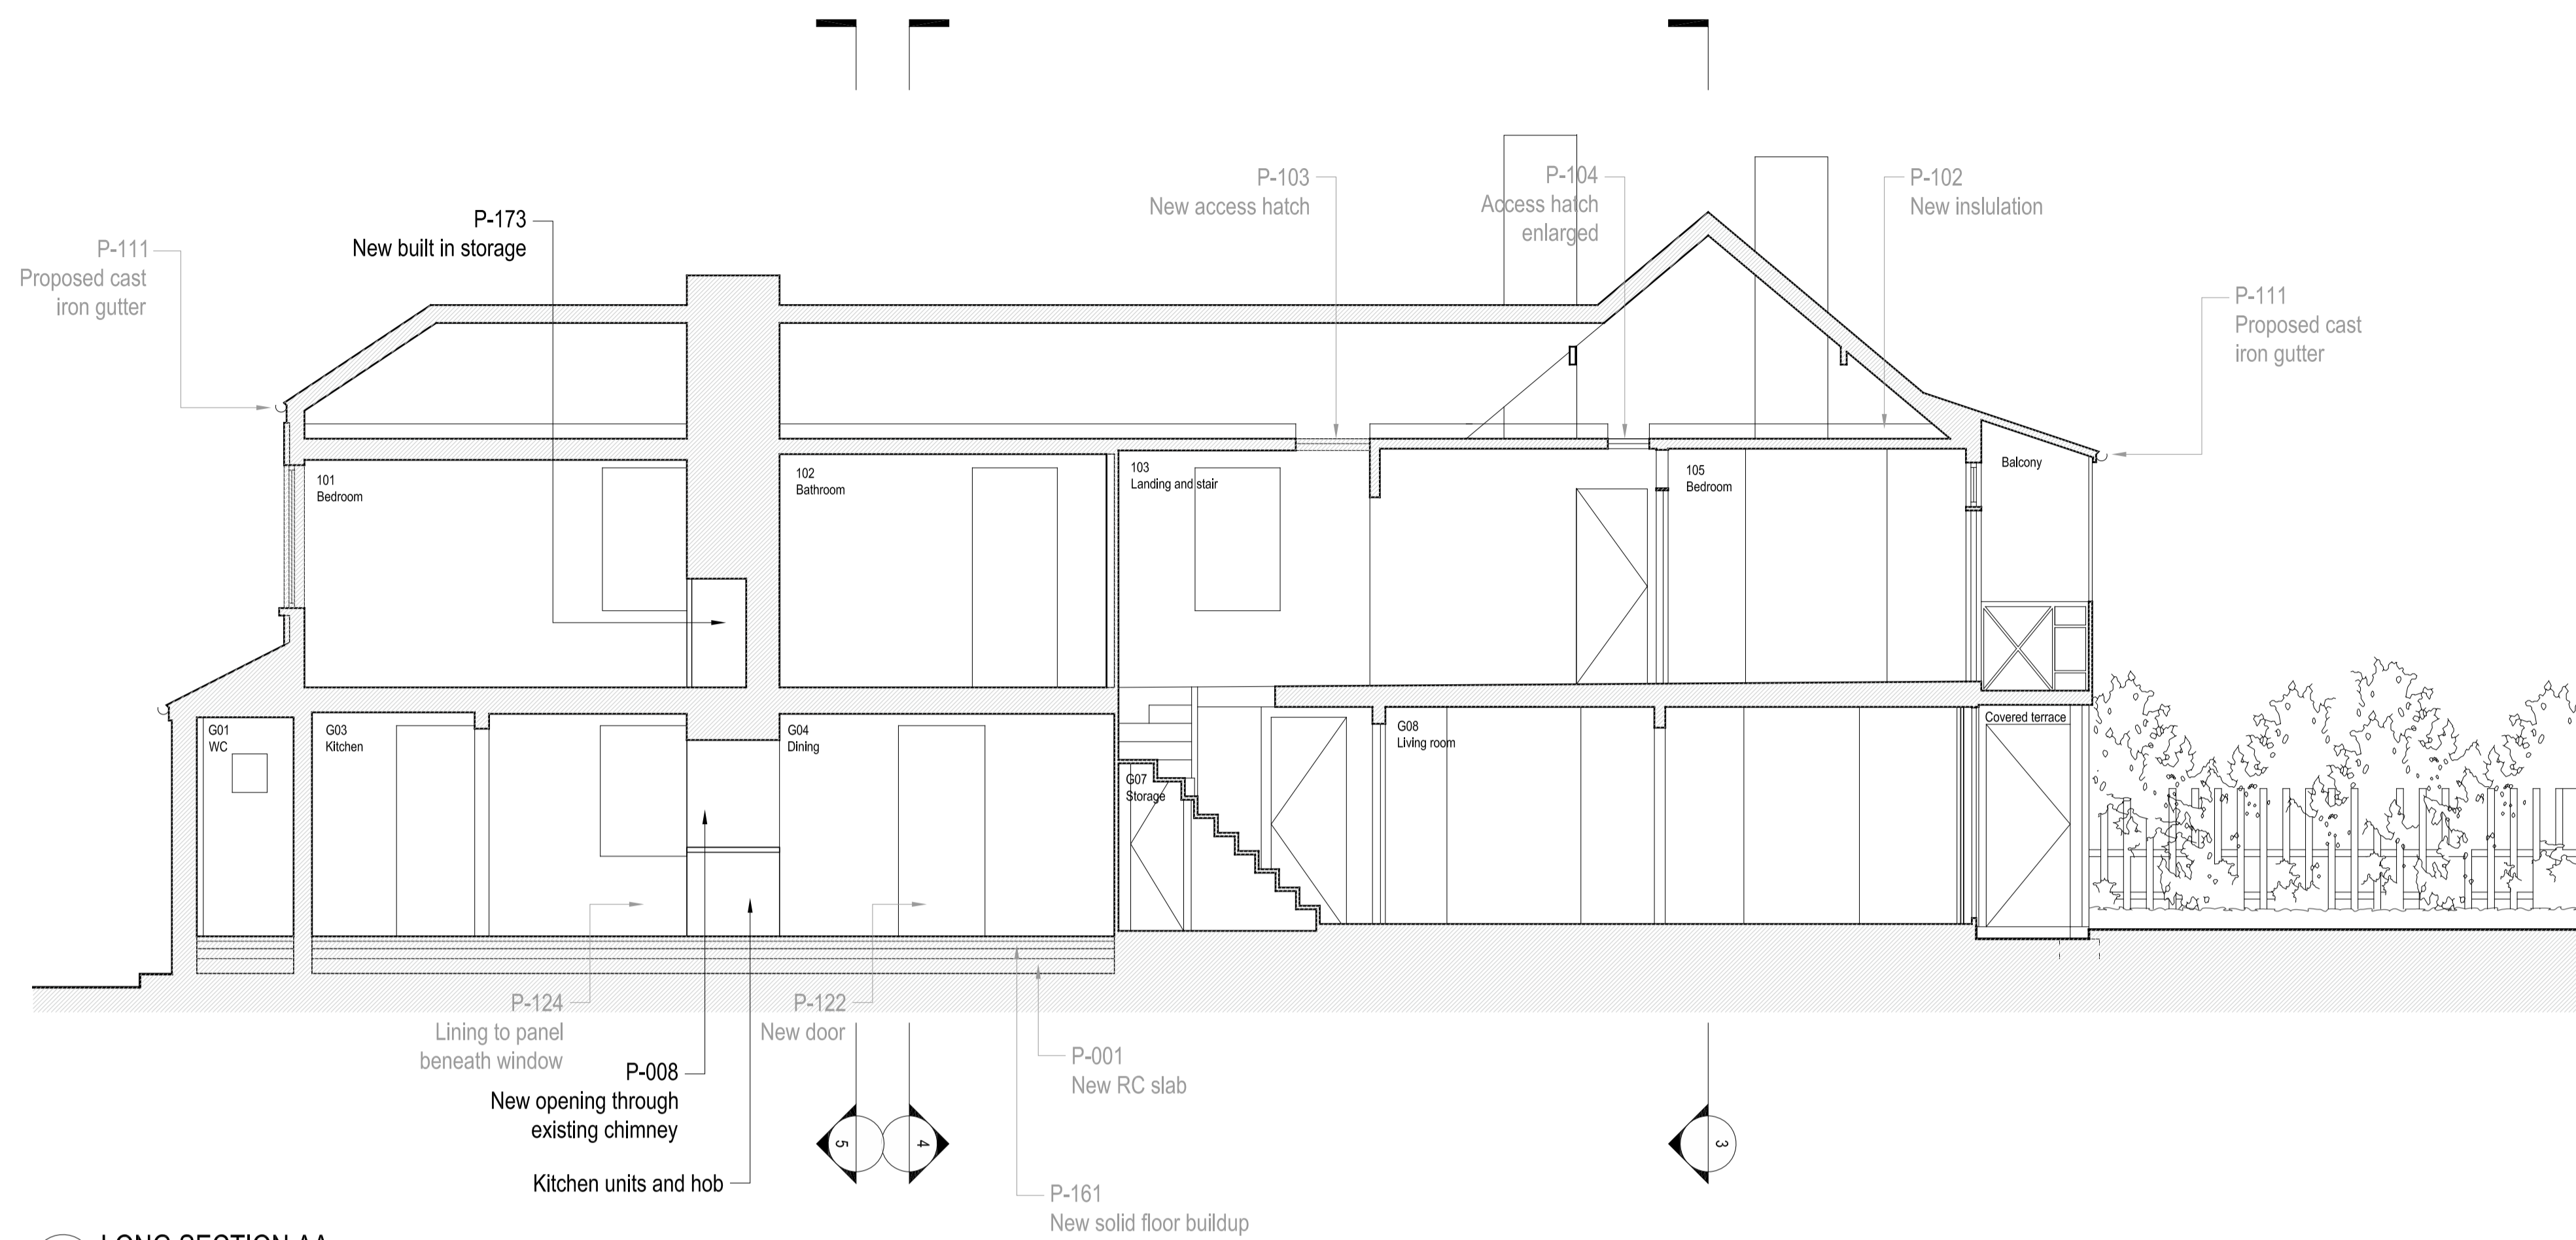


1 LONG SECTION AA
1:50

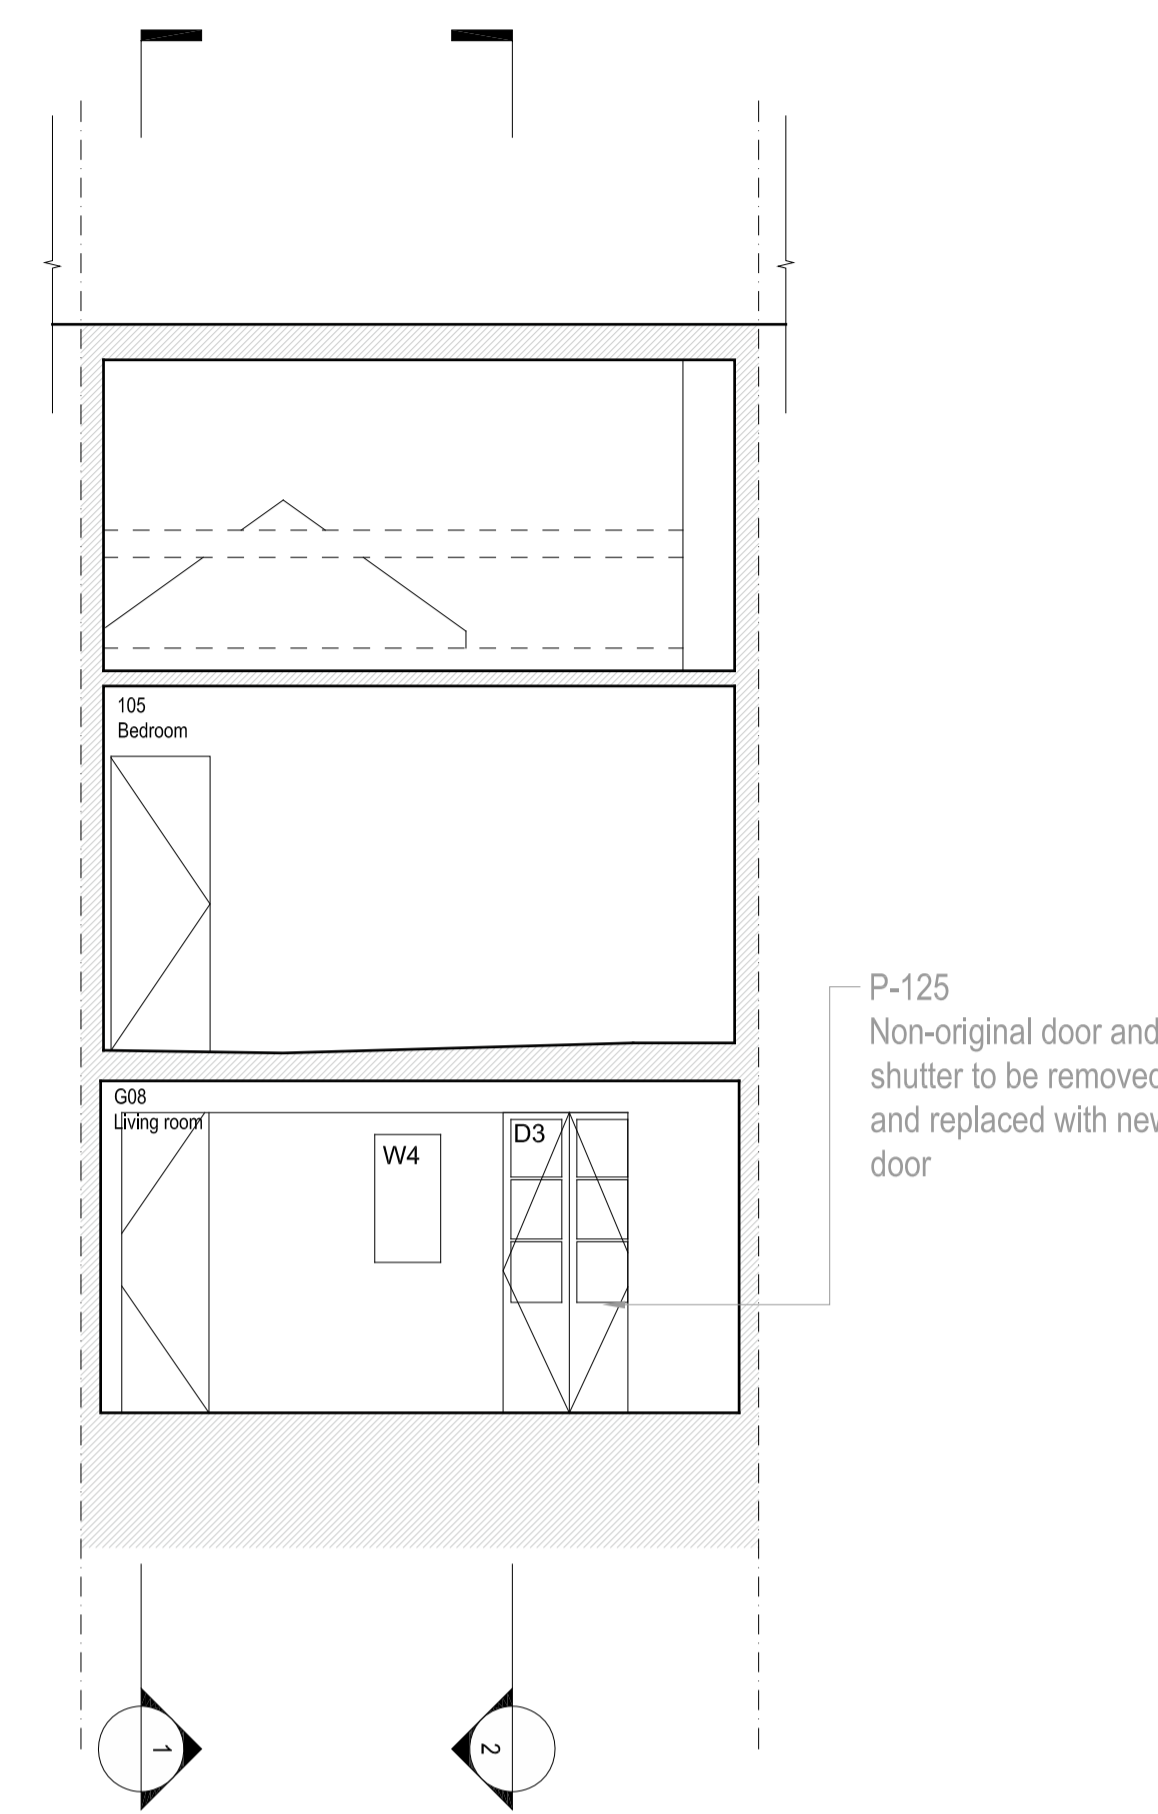

3 SHORT SECTION DD
1:50

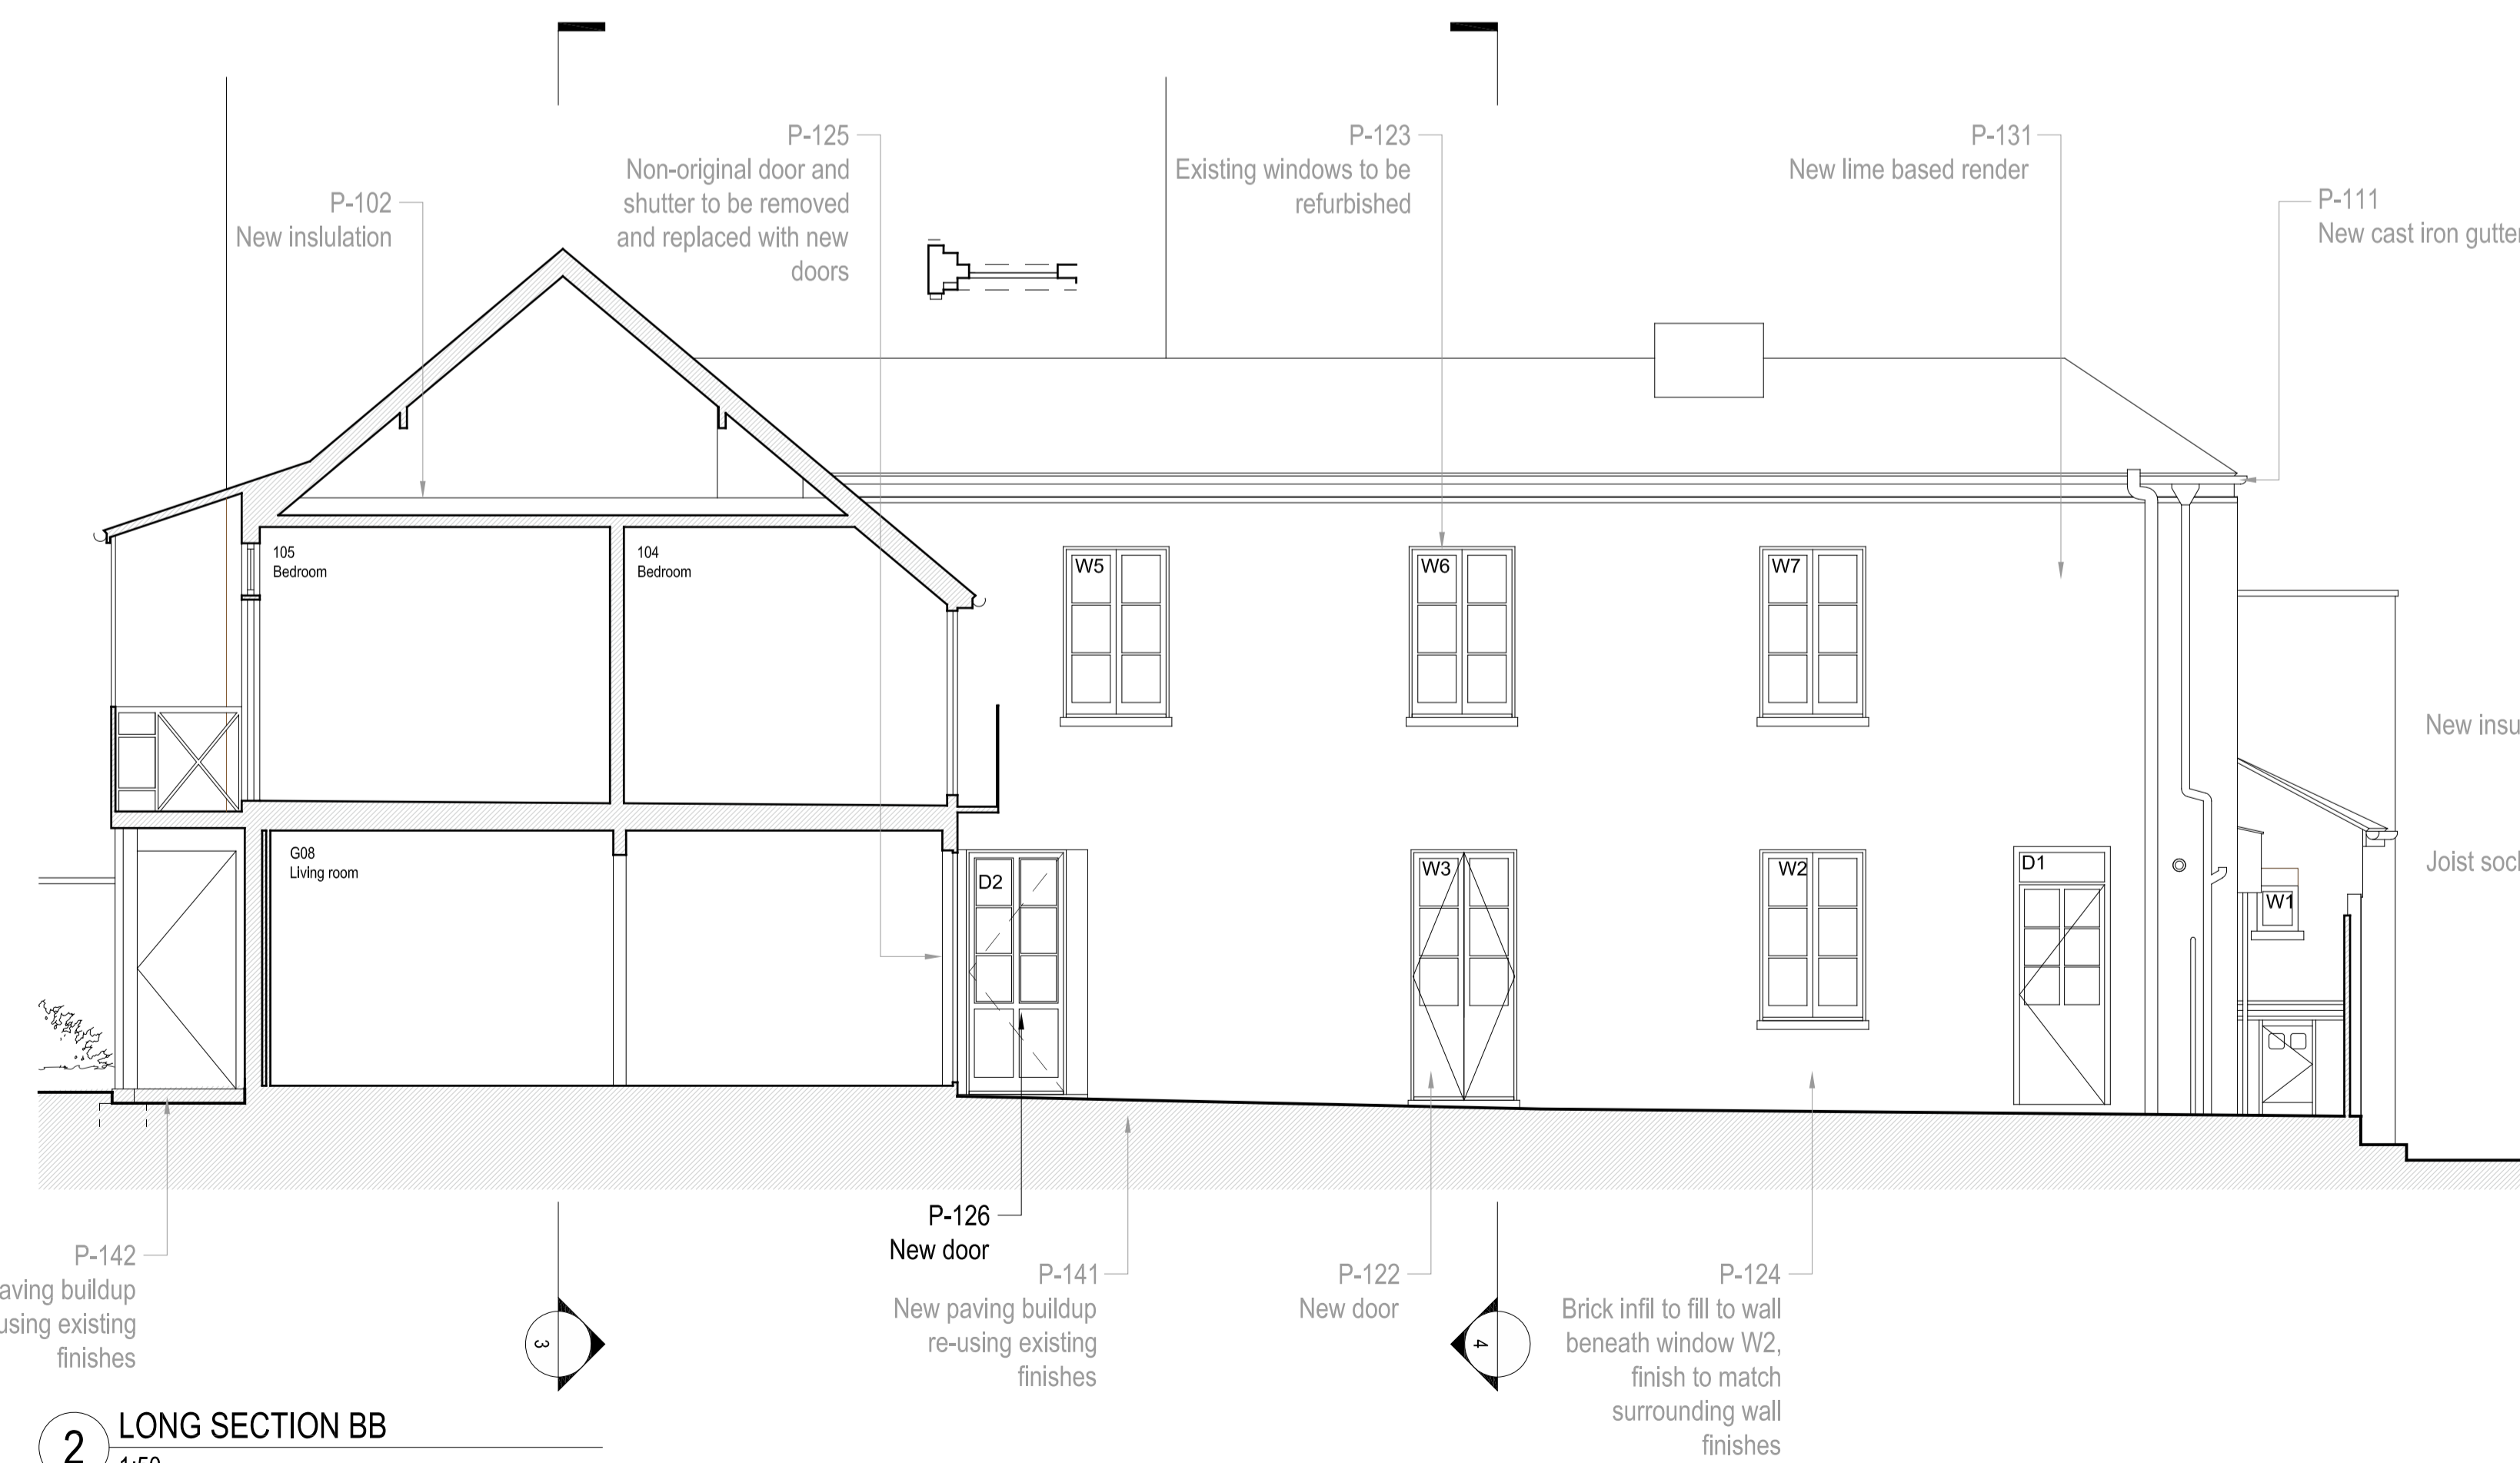

2 LONG SECTION BB
1:50

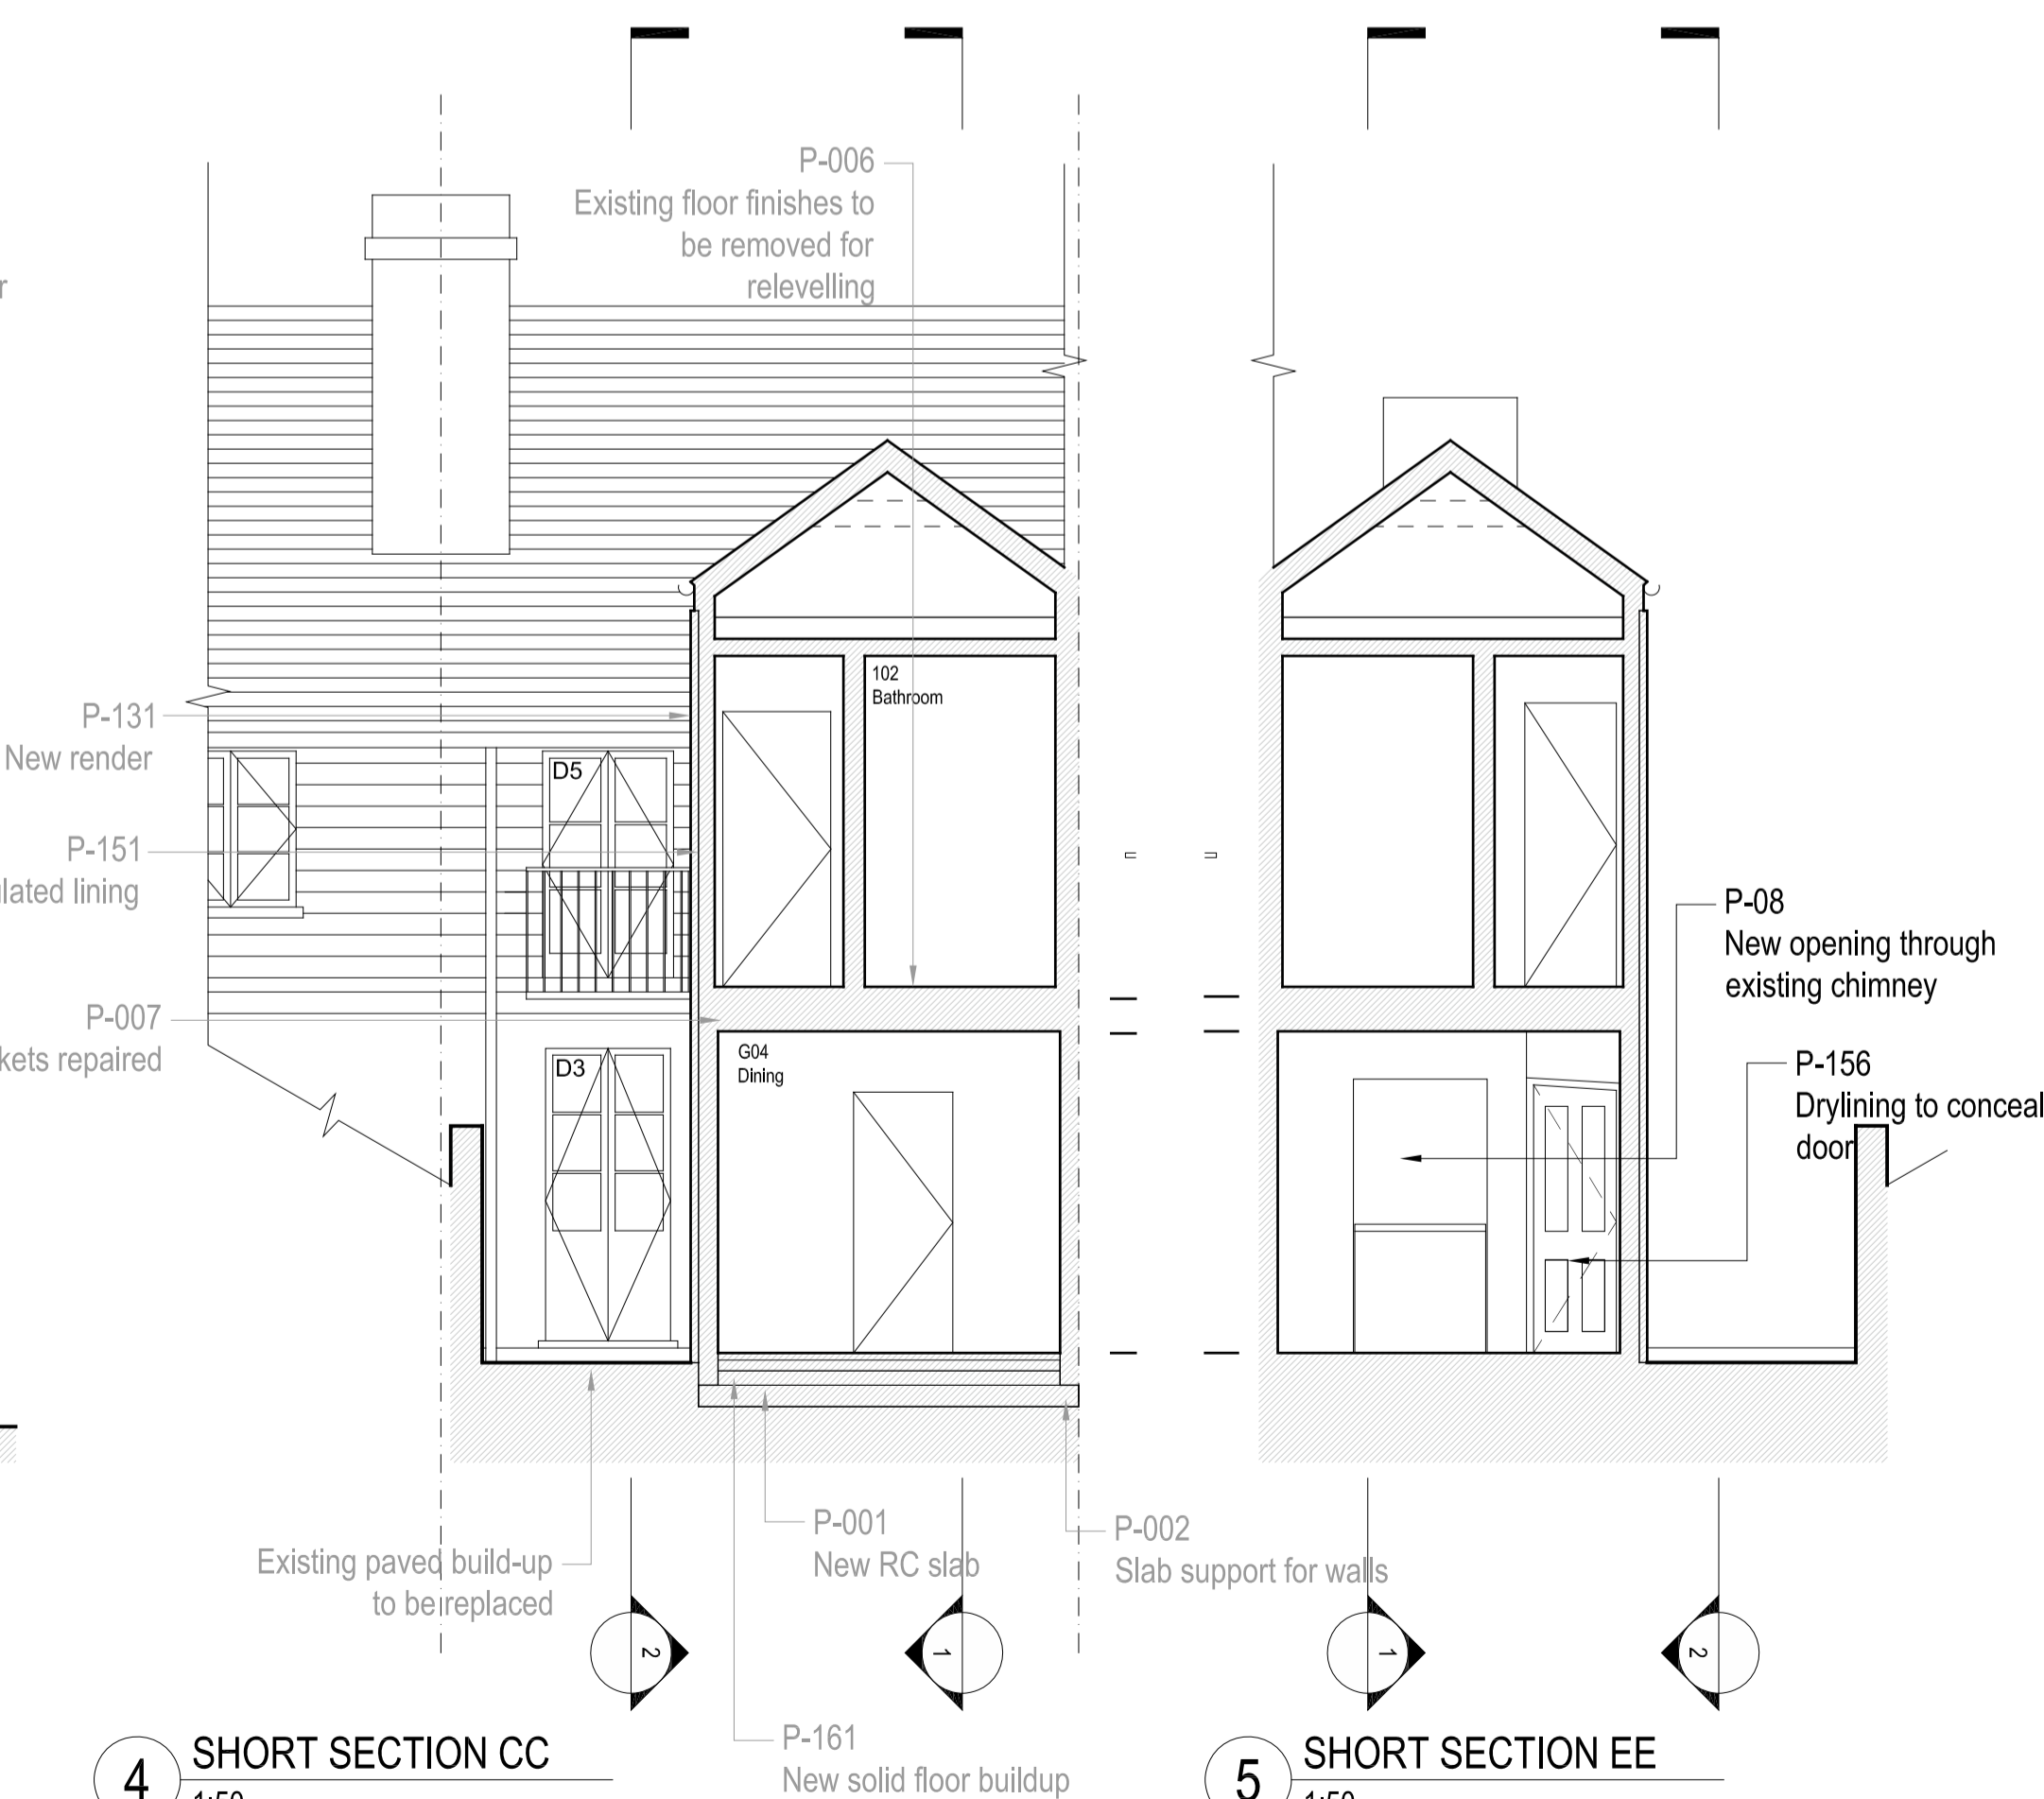

4 SHORT SECTION CC
1:50

5 SHORT SECTION EE
1:50



1. Dimensions given in millimetres unless stated otherwise.
2. All levels are in metres above AOD unless stated otherwise.
3. Use written dimensions only; do not scale from drawing.
4. All dimensions to be verified on site prior to proceeding, and all discrepancies to be notified in writing to the Architect.
5. Original survey produced by GeoTop Surveys in April 2017. The Architect is to be informed of any inaccuracies of the existing works or surroundings.

Notes

VERSION

This drawing accompanies application reference PP06863719

Black text denotes items of work submitted for approval as part of this application

Grey text denotes items approved as part of previous applications

Revisions

Rev.	Description	Date
A	Information	14.06.2017
B	Planning	16.06.2017
C	Planning	08.09.2017
D	Pre-application advice	22.09.2017
E	Planning Application	18.12.2017
F	Planning Application	30.04.2018

Project 135-RVH

Rose Cottage, Vale of Health
London, NW3 1AX


Client
Simon and Sarah Walker

Architect
COOKE 1-2 Herbal Hill
FAWCETT London EC1R 5EF
ARCHITECTS +44 (0)20 7078 4030


Scale
1:50 / 1:100 NOT FOR
at A1 / A3 size CONSTRUCTION

Drawing Title
Sections
Proposed


Drawing No.
CF-DR-135-1-1600-F

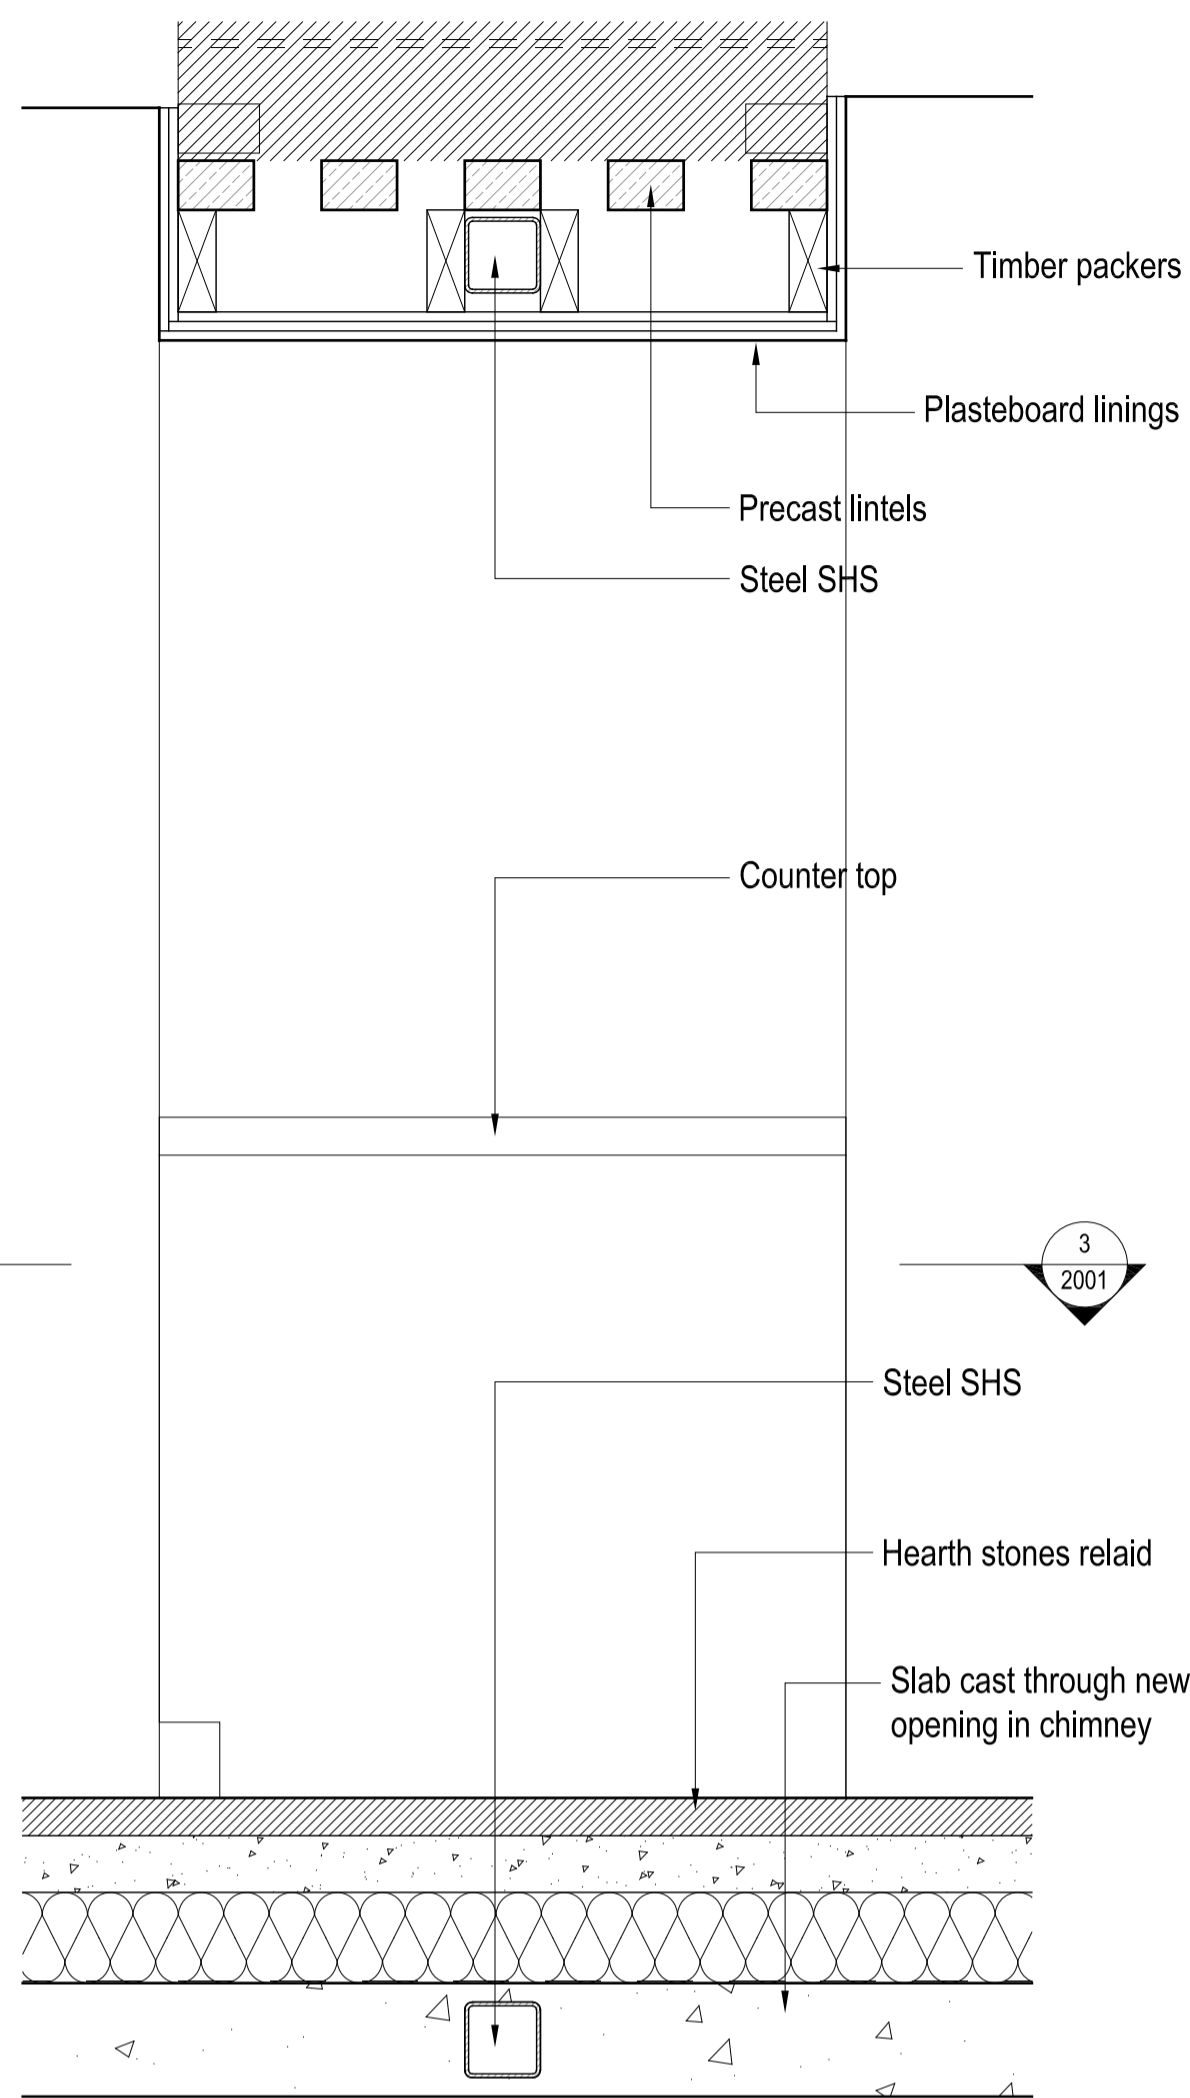


1 SECTION THROUGH CHIMNEY
1:10

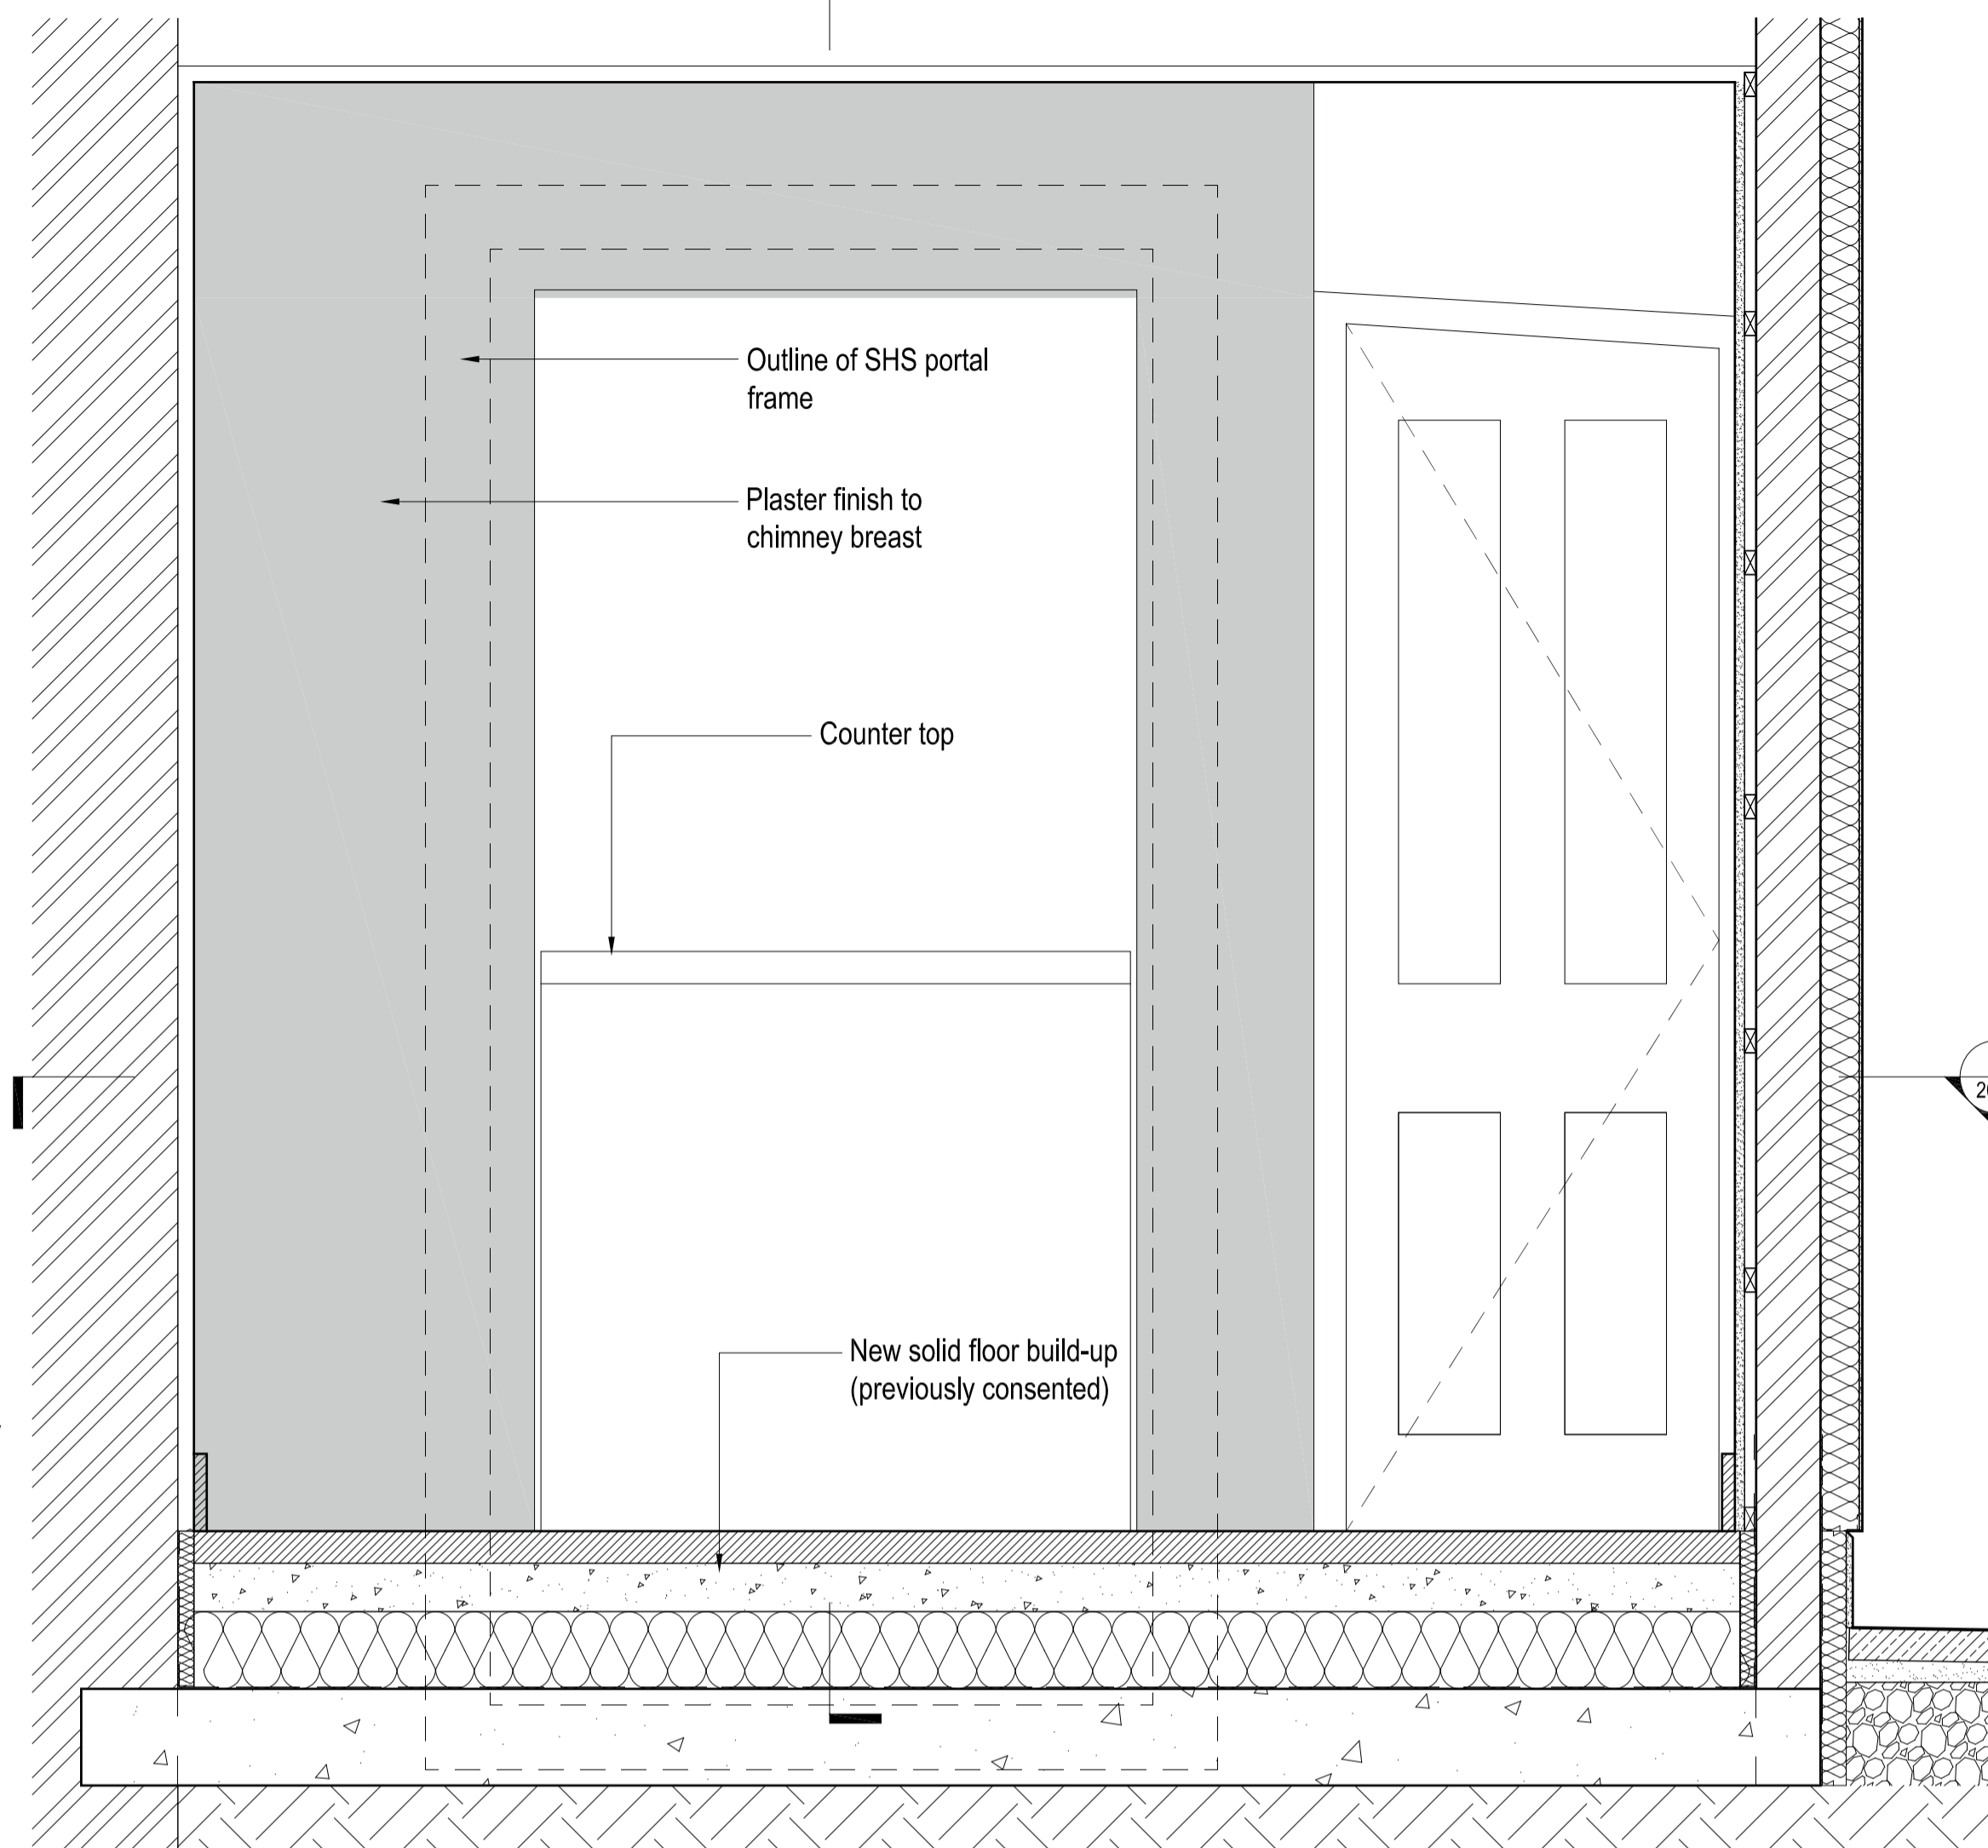


2 ELEVATION OF CHIMNEY
1:10

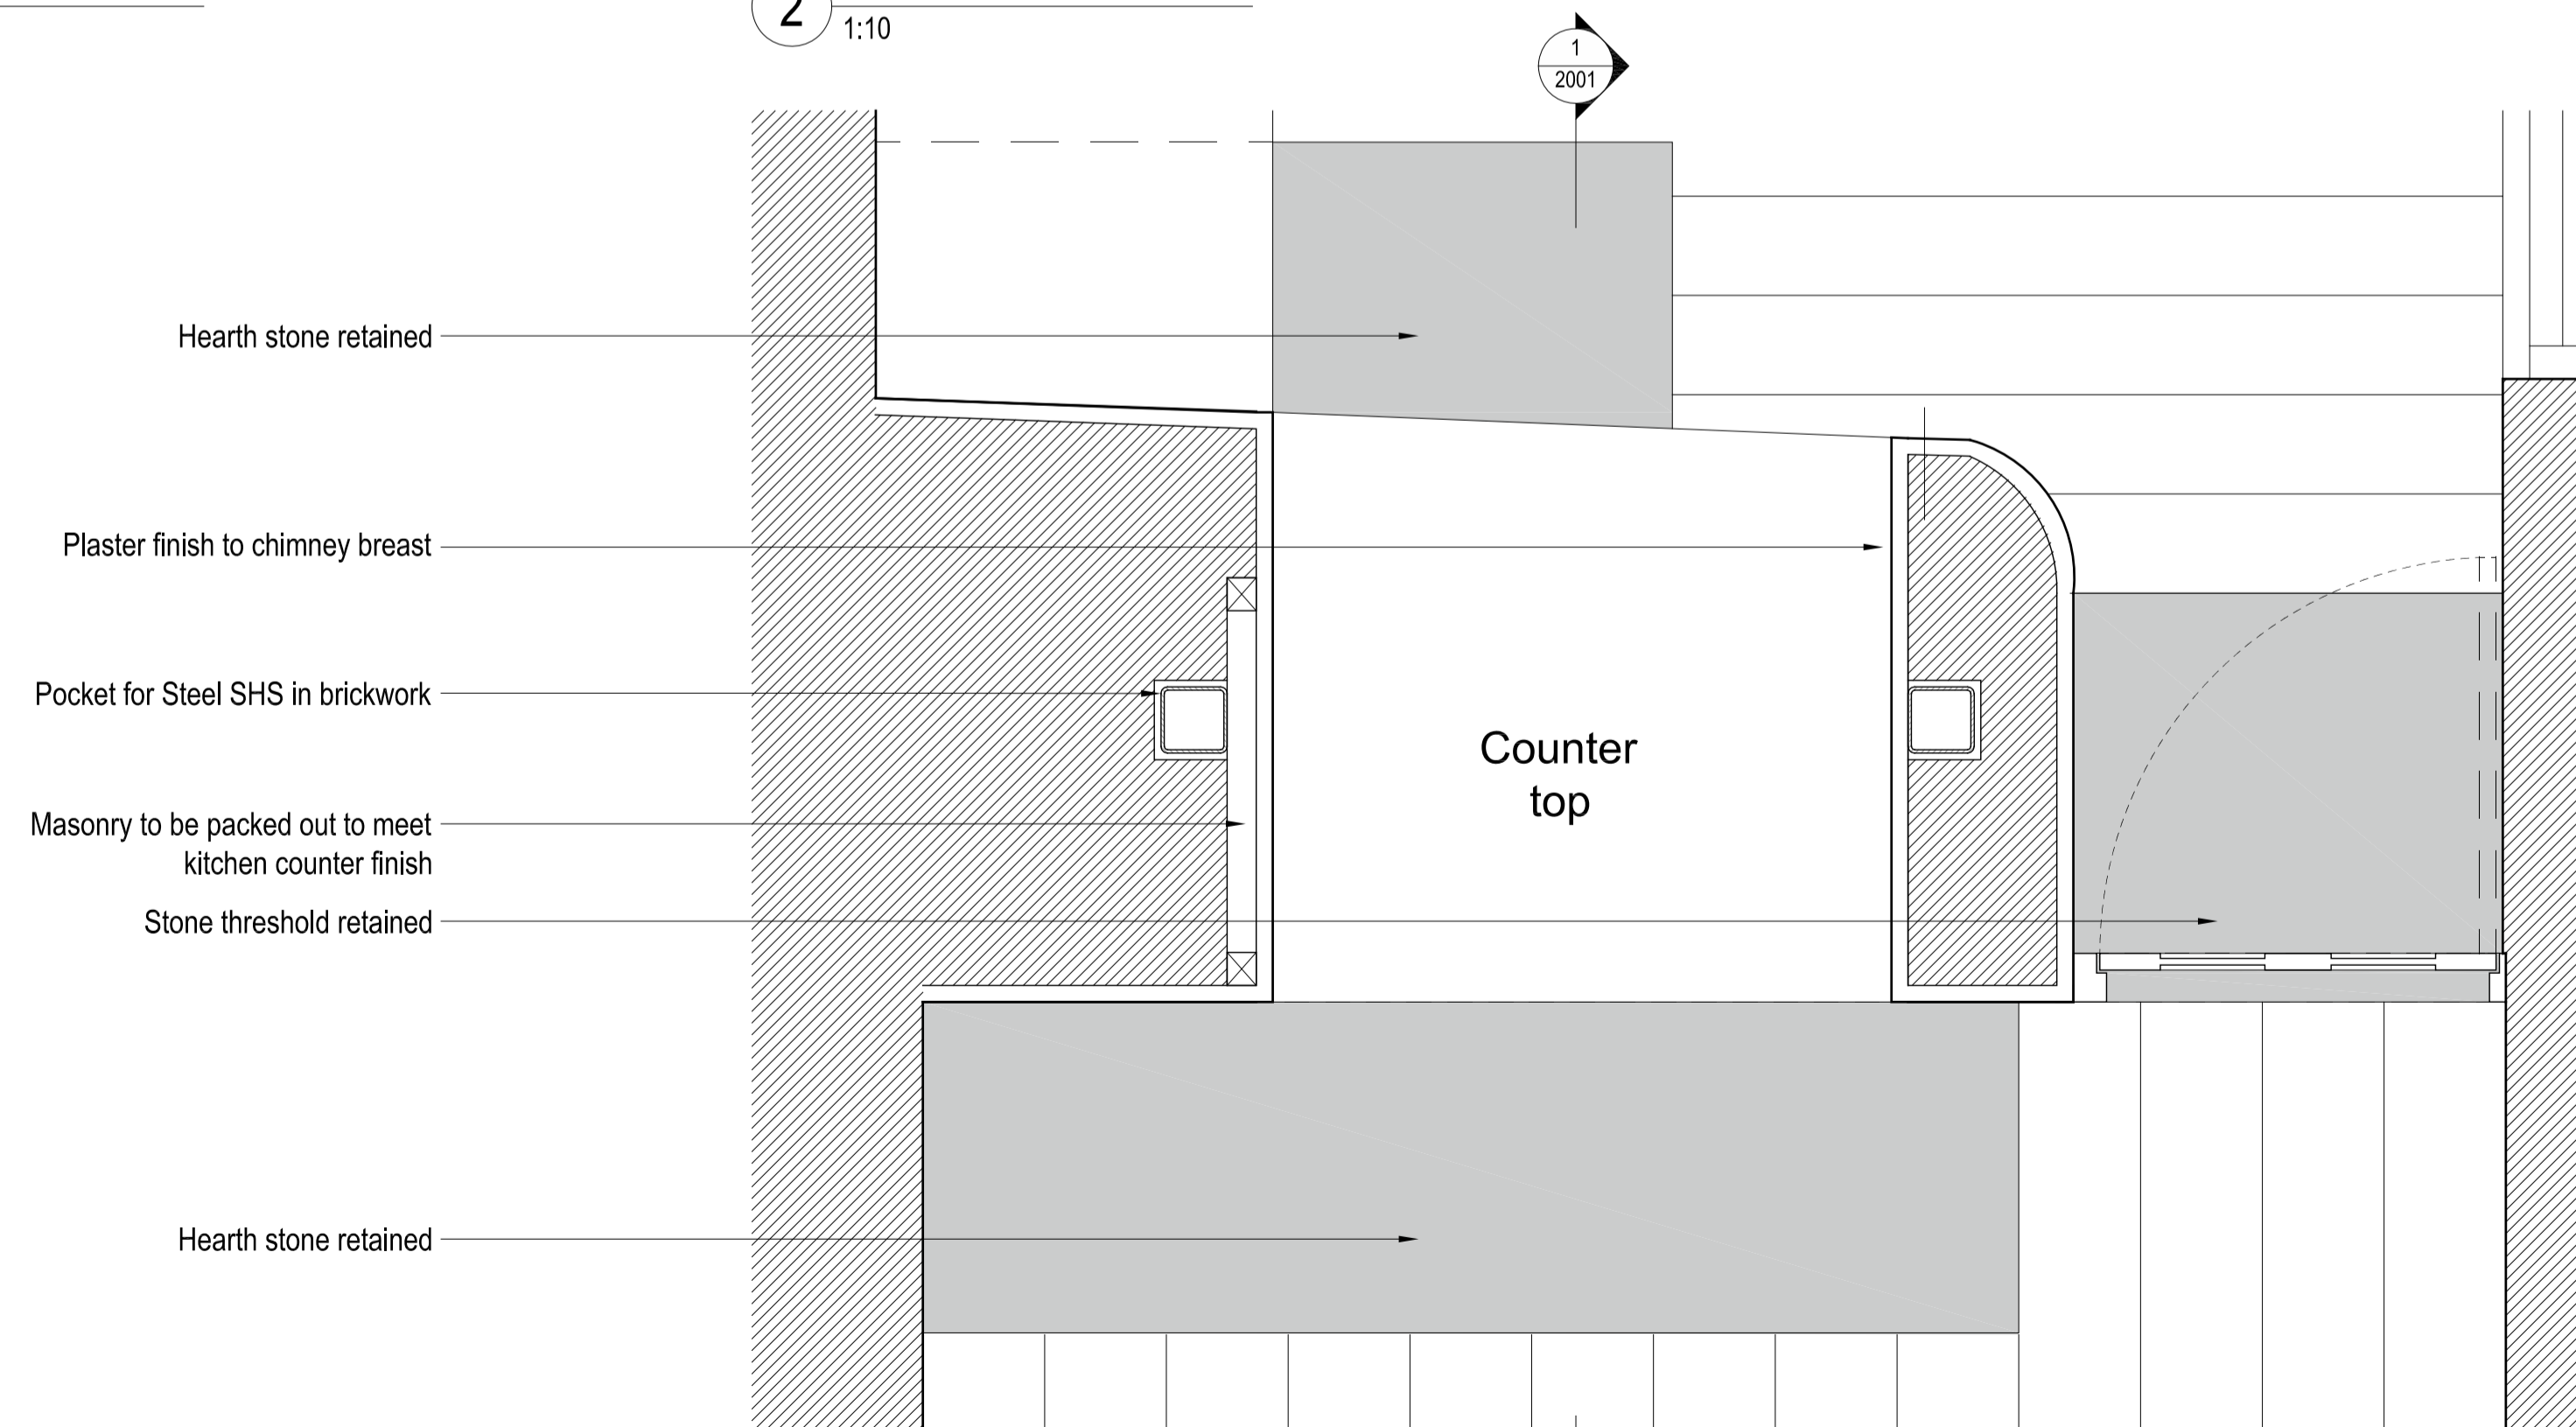

3 PLAN OF CHIMNEY
1:10

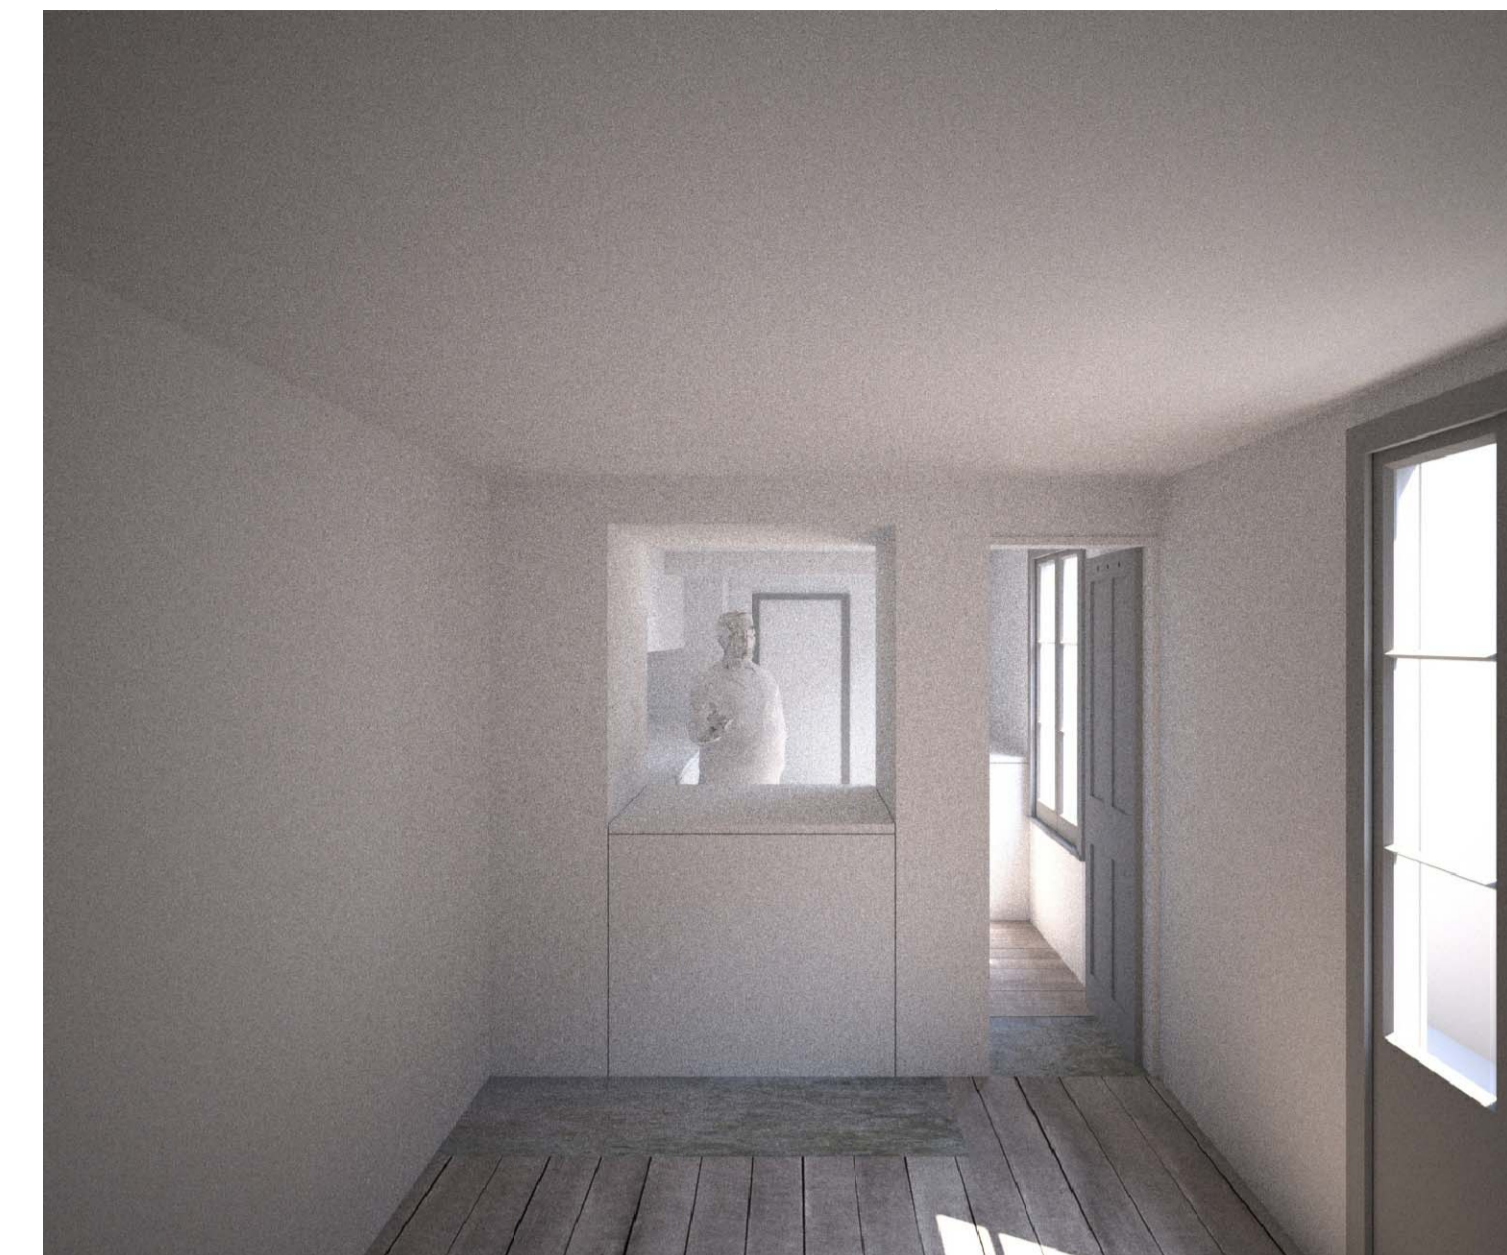

4 VISUALISATION
View from former kitchen side

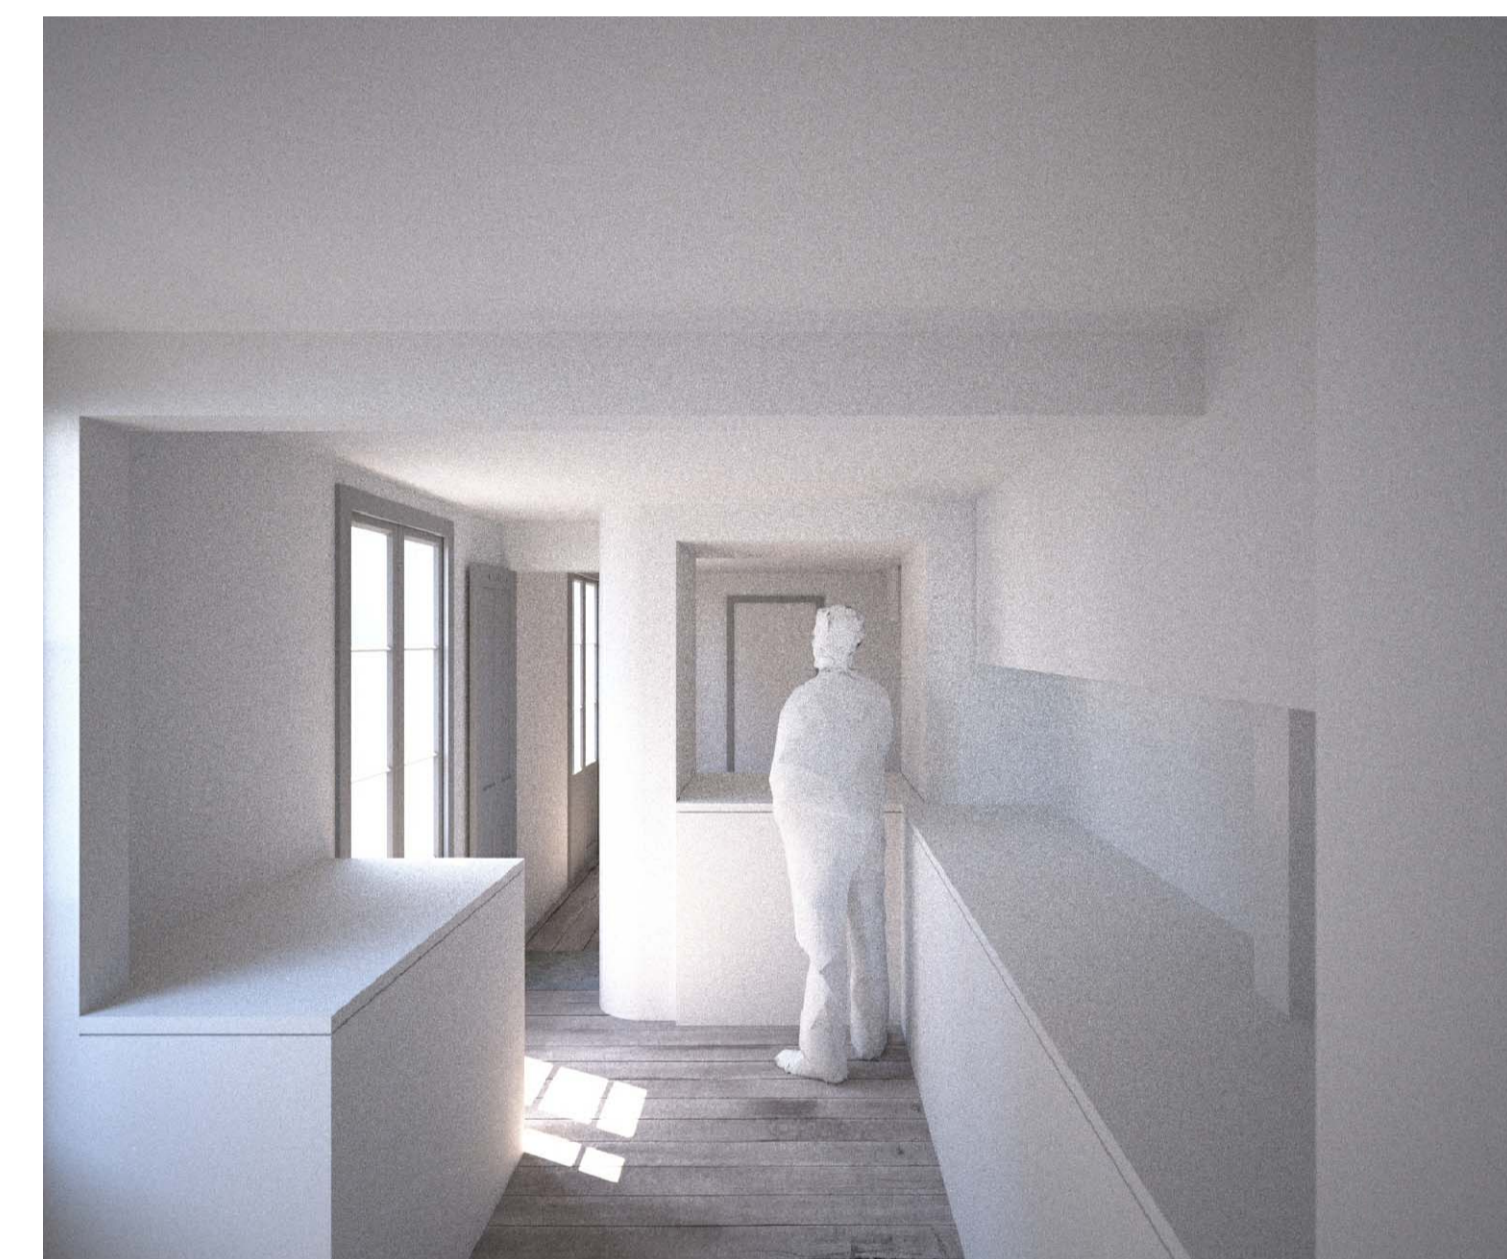

5 VISUALISATION
View from new kitchen side

1. Dimensions given in millimetres unless stated otherwise.
2. All levels are in metres above AOD unless stated otherwise.
3. Use written dimensions only; do not scale from drawing.
4. All dimensions to be verified on site prior to proceeding, and all discrepancies to be notified in writing to the Architect.
5. Original survey produced by GeoTop Surveys in April 2017. The Architect is to be informed of any inaccuracies of the existing works or surroundings.

Notes

Revisions

Rev.	Description	Date
A	Information	17.04.2018
B	Planning	30.04.2018

Project 135-RVH

Rose Cottage, Vale of Health
London, NW3 1AX

Client
Simon and Sarah Walker

Architect
COOKE 1-2 Herbal Hill
FAWCETT London EC1R 5EF
ARCHITECTS +44 (0)20 7078 4030

Scale
1:10 / 1:20 NOT FOR
at A1 / A3 size CONSTRUCTION

Drawing Title
Proposed Chimney at Ground Floor

Drawing No.
CF-DR-135-1-2101-B