


DRAWING KEY

- ⊕ Extract
- ⊙ Boiler Flue
- Soil Vent Pipe

**Note: all items listed above are below parapet height**

planning

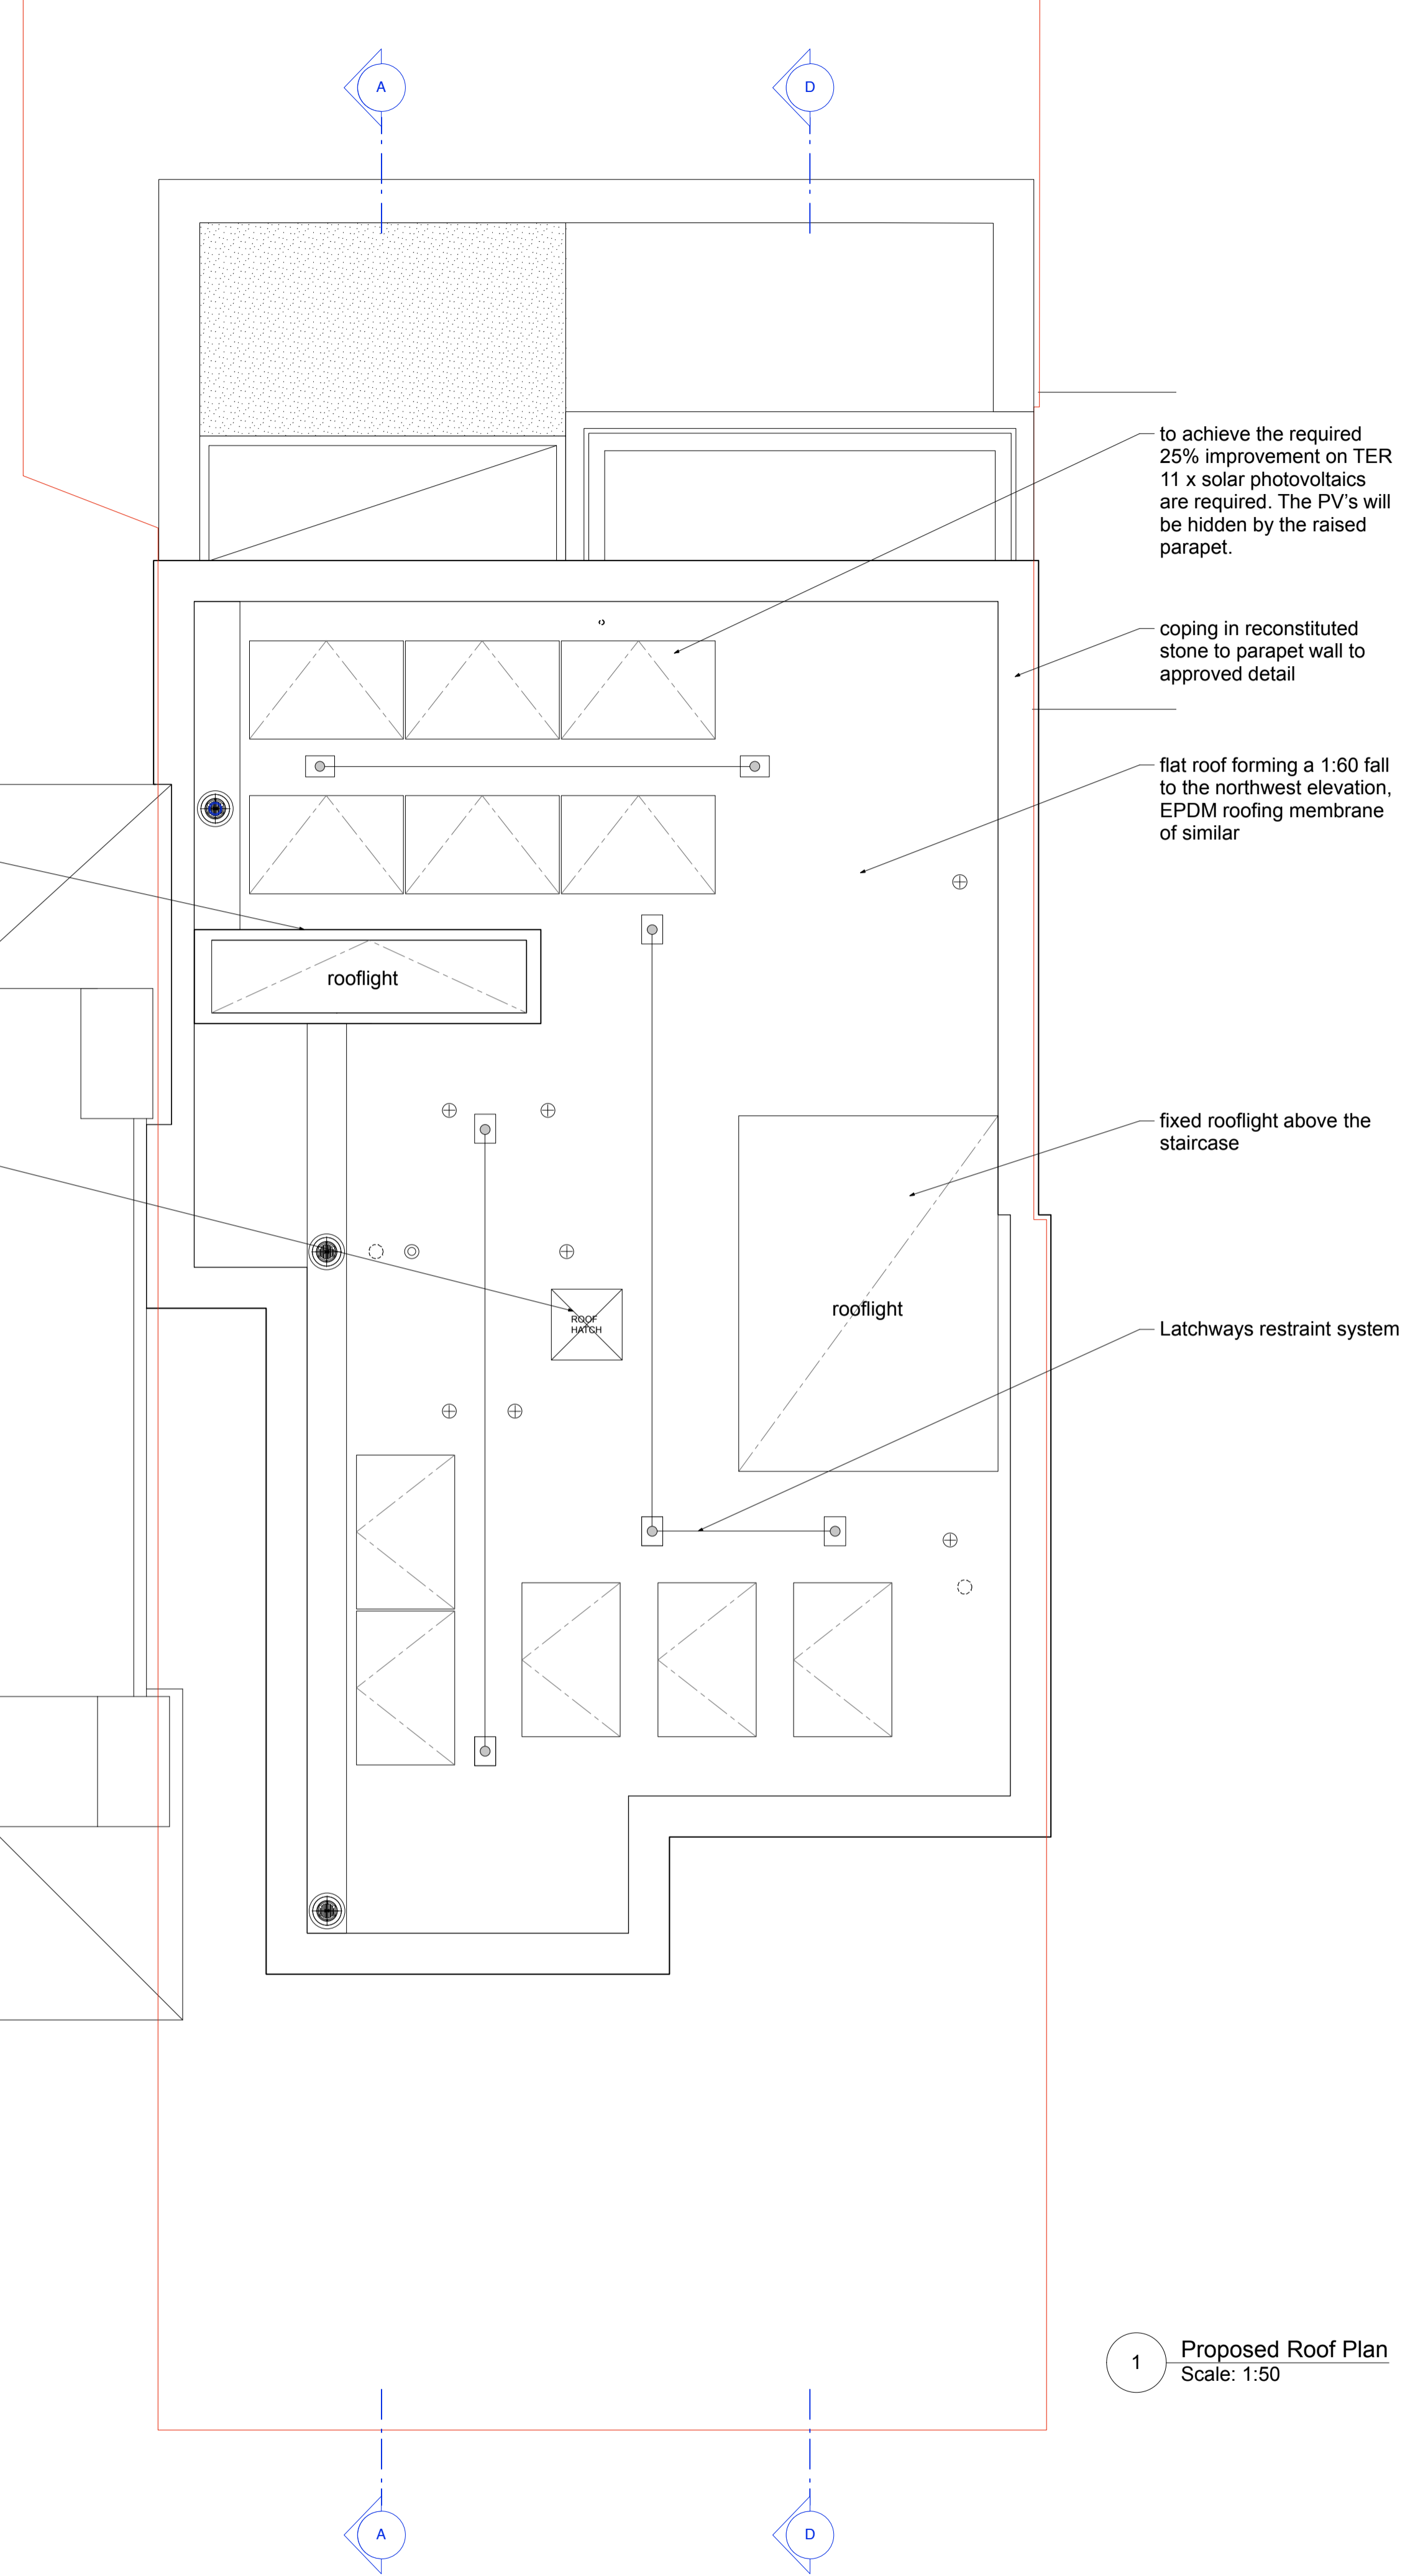

1 Proposed Roof Plan  
Scale: 1:50

REVISIONS	NO.	DESCRIPTION	DATE
	A	15/11/15 minor material amendment rooflight and PV's added to main roof	
	B	20/3/17 new rooflight added, issued to client for comment	
	C	15/12/15 amendment for raised floor, removal LCP area and additional rooflight	
	D	15/11/15 Discharge condition 03	

DRAWING NOT TO BE SCALED.  
ALL DIMENSIONS TO BE CHECKED ON SITE.  
REFER TO ALL OTHER RELEVANT DRAWINGS AND SPECIFICATIONS.  
IN CASE OF ANY DISCREPANCY OR AMBIGUITY REFER TO CA

PROJECT	Hampstead Hill Gardens
DRAWING	Proposed Roof Plan
SCALE	1:50 @ A1
DATE	Nov-15
DRAWING	596_24.1
REV	D

**Walker Bushe Architects  
Buildings and Interiors**  
6 Highbury Corner  
Highbury Crescent  
London N5 1RD  
020 7697 0707  
020 7697 0808  
studio@walkerbushe.co.uk