


23a Hampstead Hill Gardens

1 Proposed northwest elevation
Scale: 1:50

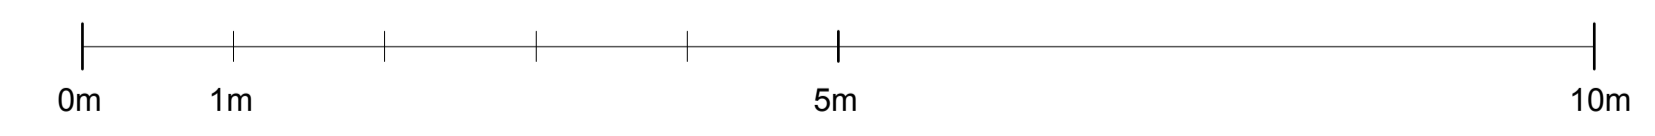

REVISIONS	DATE	DESCRIPTION
A	21/9/15	for coordination
B	11/9/15	cool pitch at front of building amended
C	9/10/15	external application
D	12/10/15	minor material amendment
E	18/11/15	minor material amendment, minor adjustment to rear balcony levels, privacy screen for 25 HHG added
F	19/11/15	Postage, coordination

planning

DRAWING NOT TO BE SCALED.
ALL DIMENSIONS TO BE CHECKED ON SITE.
REFER TO ALL OTHER RELEVANT DRAWINGS AND SPECIFICATIONS.
IN CASE OF ANY DISCREPANCY OR AMBIGUITY REFER TO CA

PROJECT	Hampstead Hill Gardens
DRAWING	Proposed northwest elev
SCALE	1:50 @ A1
DATE	Nov-15
DRAWING	596_43.1
REV	E

Walker Bushe Architects
Buildings and Interiors
6 Highbury Corner
Highbury Crescent
London N5 1RD
020 7697 0707
020 7697 0808
studio@walkerbushe.co.uk