



01 LINACRE WALL PROPOSED ELEVATION  
1:50

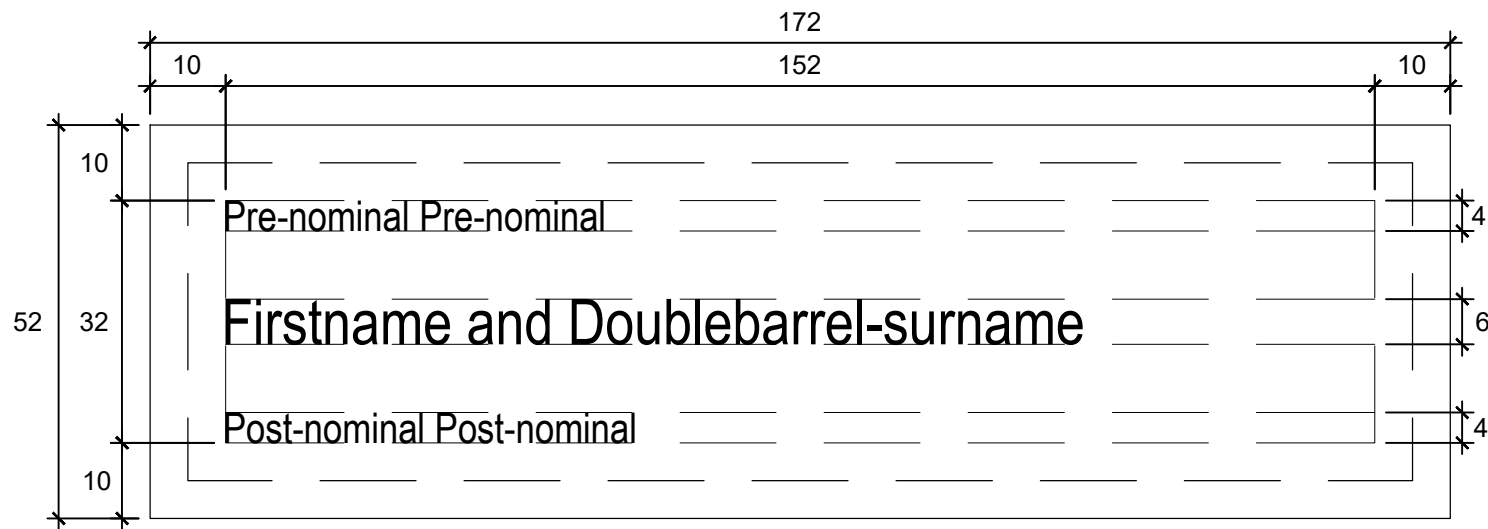

02 PLACE-NAME FRONT ELEVATION  
1:1

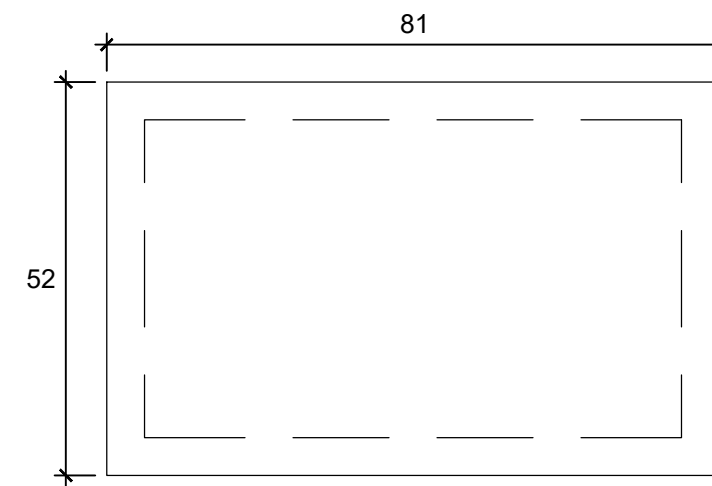

03 PLACE-NAME SIDE ELEVATION  
1:1

notes  
Copyright : the copyright of this drawing is vested in Fraser Brown MacKenna Architects Ltd. It shall not be used without permission by anyone for any purpose. Do not scale drawings - use figured dimensions only. All dimensions to be verified and checked on site. Read the drawing in conjunction with all related drawings and specifications. Notify architect immediately of any discrepancy found therein.

drawing notes  
CAPACITY SHOWN:  
693 place-name bricks  
39 blank half-size bricks

REV | BY | CHKD | DATE | AMENDMENT DETAILS

REV | BY | CHKD | DATE | AMENDMENT DETAILS



FraserBrownMacKennaArchitects  
15-18 Featherstone St. London EC1Y 8SL www.fbmacarchitects.com  
T:020 7251 0543

project  
**Royal College of Physicians  
Donor Wall**  
St Andrews Place, London, NW1 4LE  
client  
**Royal College of Physicians**

drawing title  
**Proposed Elevation  
Linacre Wall**

scale  
Varies@A3

drawn by  
SH

checked by  
FBM

date  
©16/05/2018

status  
**CONCEPT**

revision

DRAWING NUMBER  
**0964 | C | 2110**