

Clients Approval Block	
Status:	Clients signature:
A Approved	
B Approved with comments	
C Not Approved Resubmit	
Approval date:	

This drawing is copyright. It may not be reproduced or disclosed either wholly or in part without written consent from THE HUB LIMITED. All dimensions are in mm, unless otherwise stated. These drawings must NOT be scaled and should be verified on site before work commences.

SAFETY HEALTH ENVIRONMENT AND QUALITY (SHEQ)

In addition to the hazards/risks normally associated with the types of work detailed on this drawing, note the following risks and information.

For information relating to Use, Cleaning and Maintenance see the Health and Safety File. It is assumed that all works will be carried out by a competent contractor working, where appropriate, to an approved method statement.

Materials & Ironmongery
FINISH:
 BLACK ANODISED ALUMINIUM.
 ANTI-REFLECTIVE LAMINATED TOUGHENED GLASS.
 BRUSHED STAINLESS SKIRTING & HEADER.

Notes

02	Snake eye fixings shown on glass panel to picture tray. Section details and elevations added.	01.05.18	TW
01	Brick layout amended. Portrait position amended.	25.04.18	TW
00	ISSUE FOR APPROVAL	24.04.18	TW
Rev	Description	Date	By

APPROVAL


Client
Royal College of Physicians

Project
Donor Wall

Drawing Title
Linacre Wall
Build Details Front Elevation



48a Heming Road Washford Redditch B98 0EA	Scale @A1 1:2 & 1:10 Drawn TW	Date 24.04.18 Checked JW
P. 01527 522417 F. 01527 525789	Drawing No. 3603 (E) 001.1	
www.thehublimited.co.uk	Rev. 02	

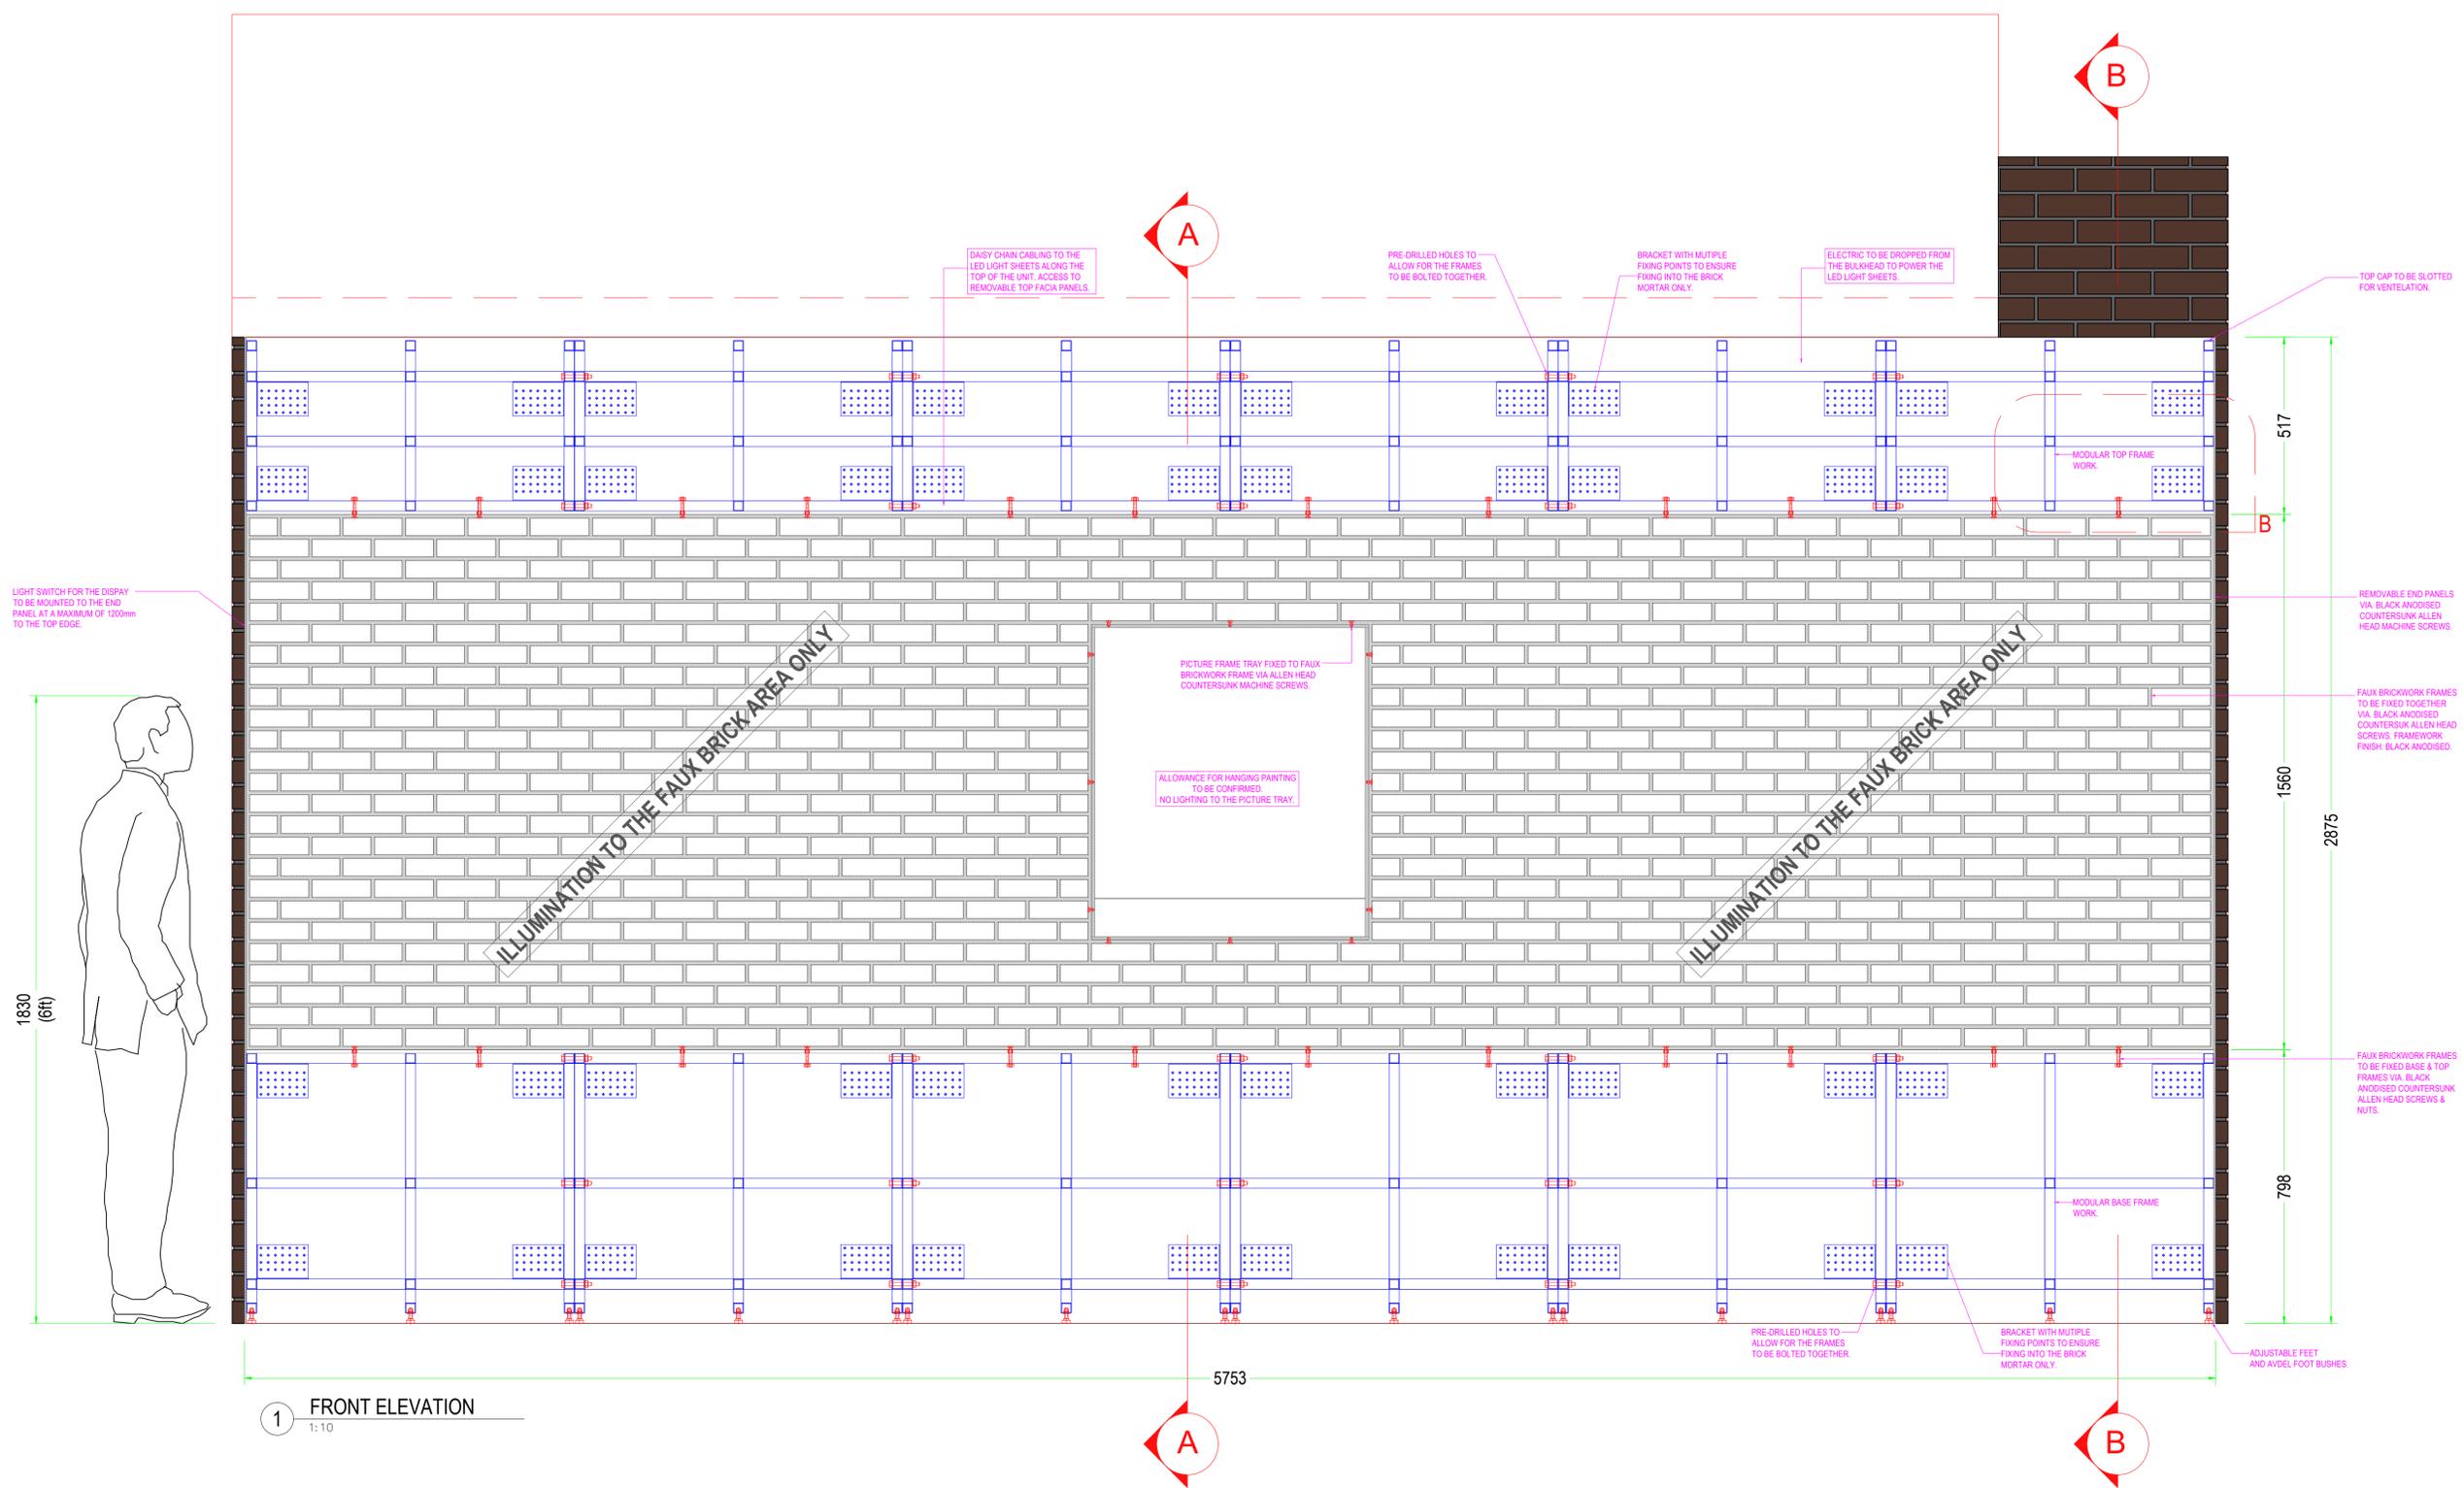

1 FRONT ELEVATION
1:10