

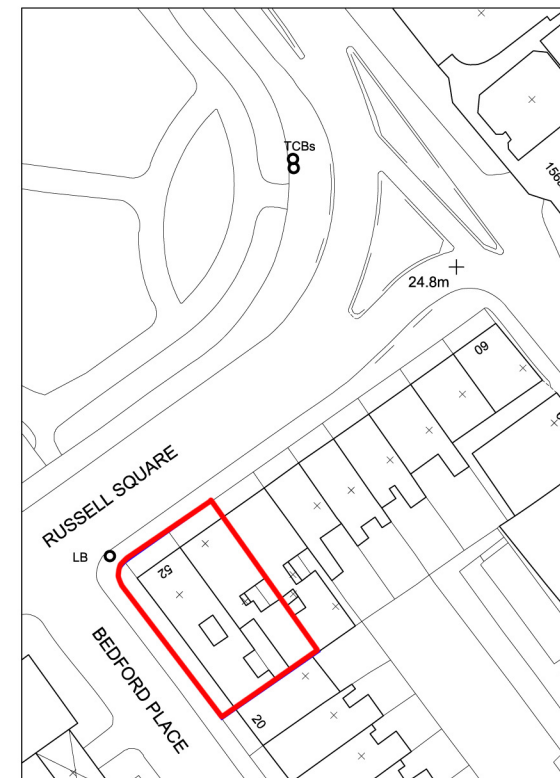


BEDFORD PLACE

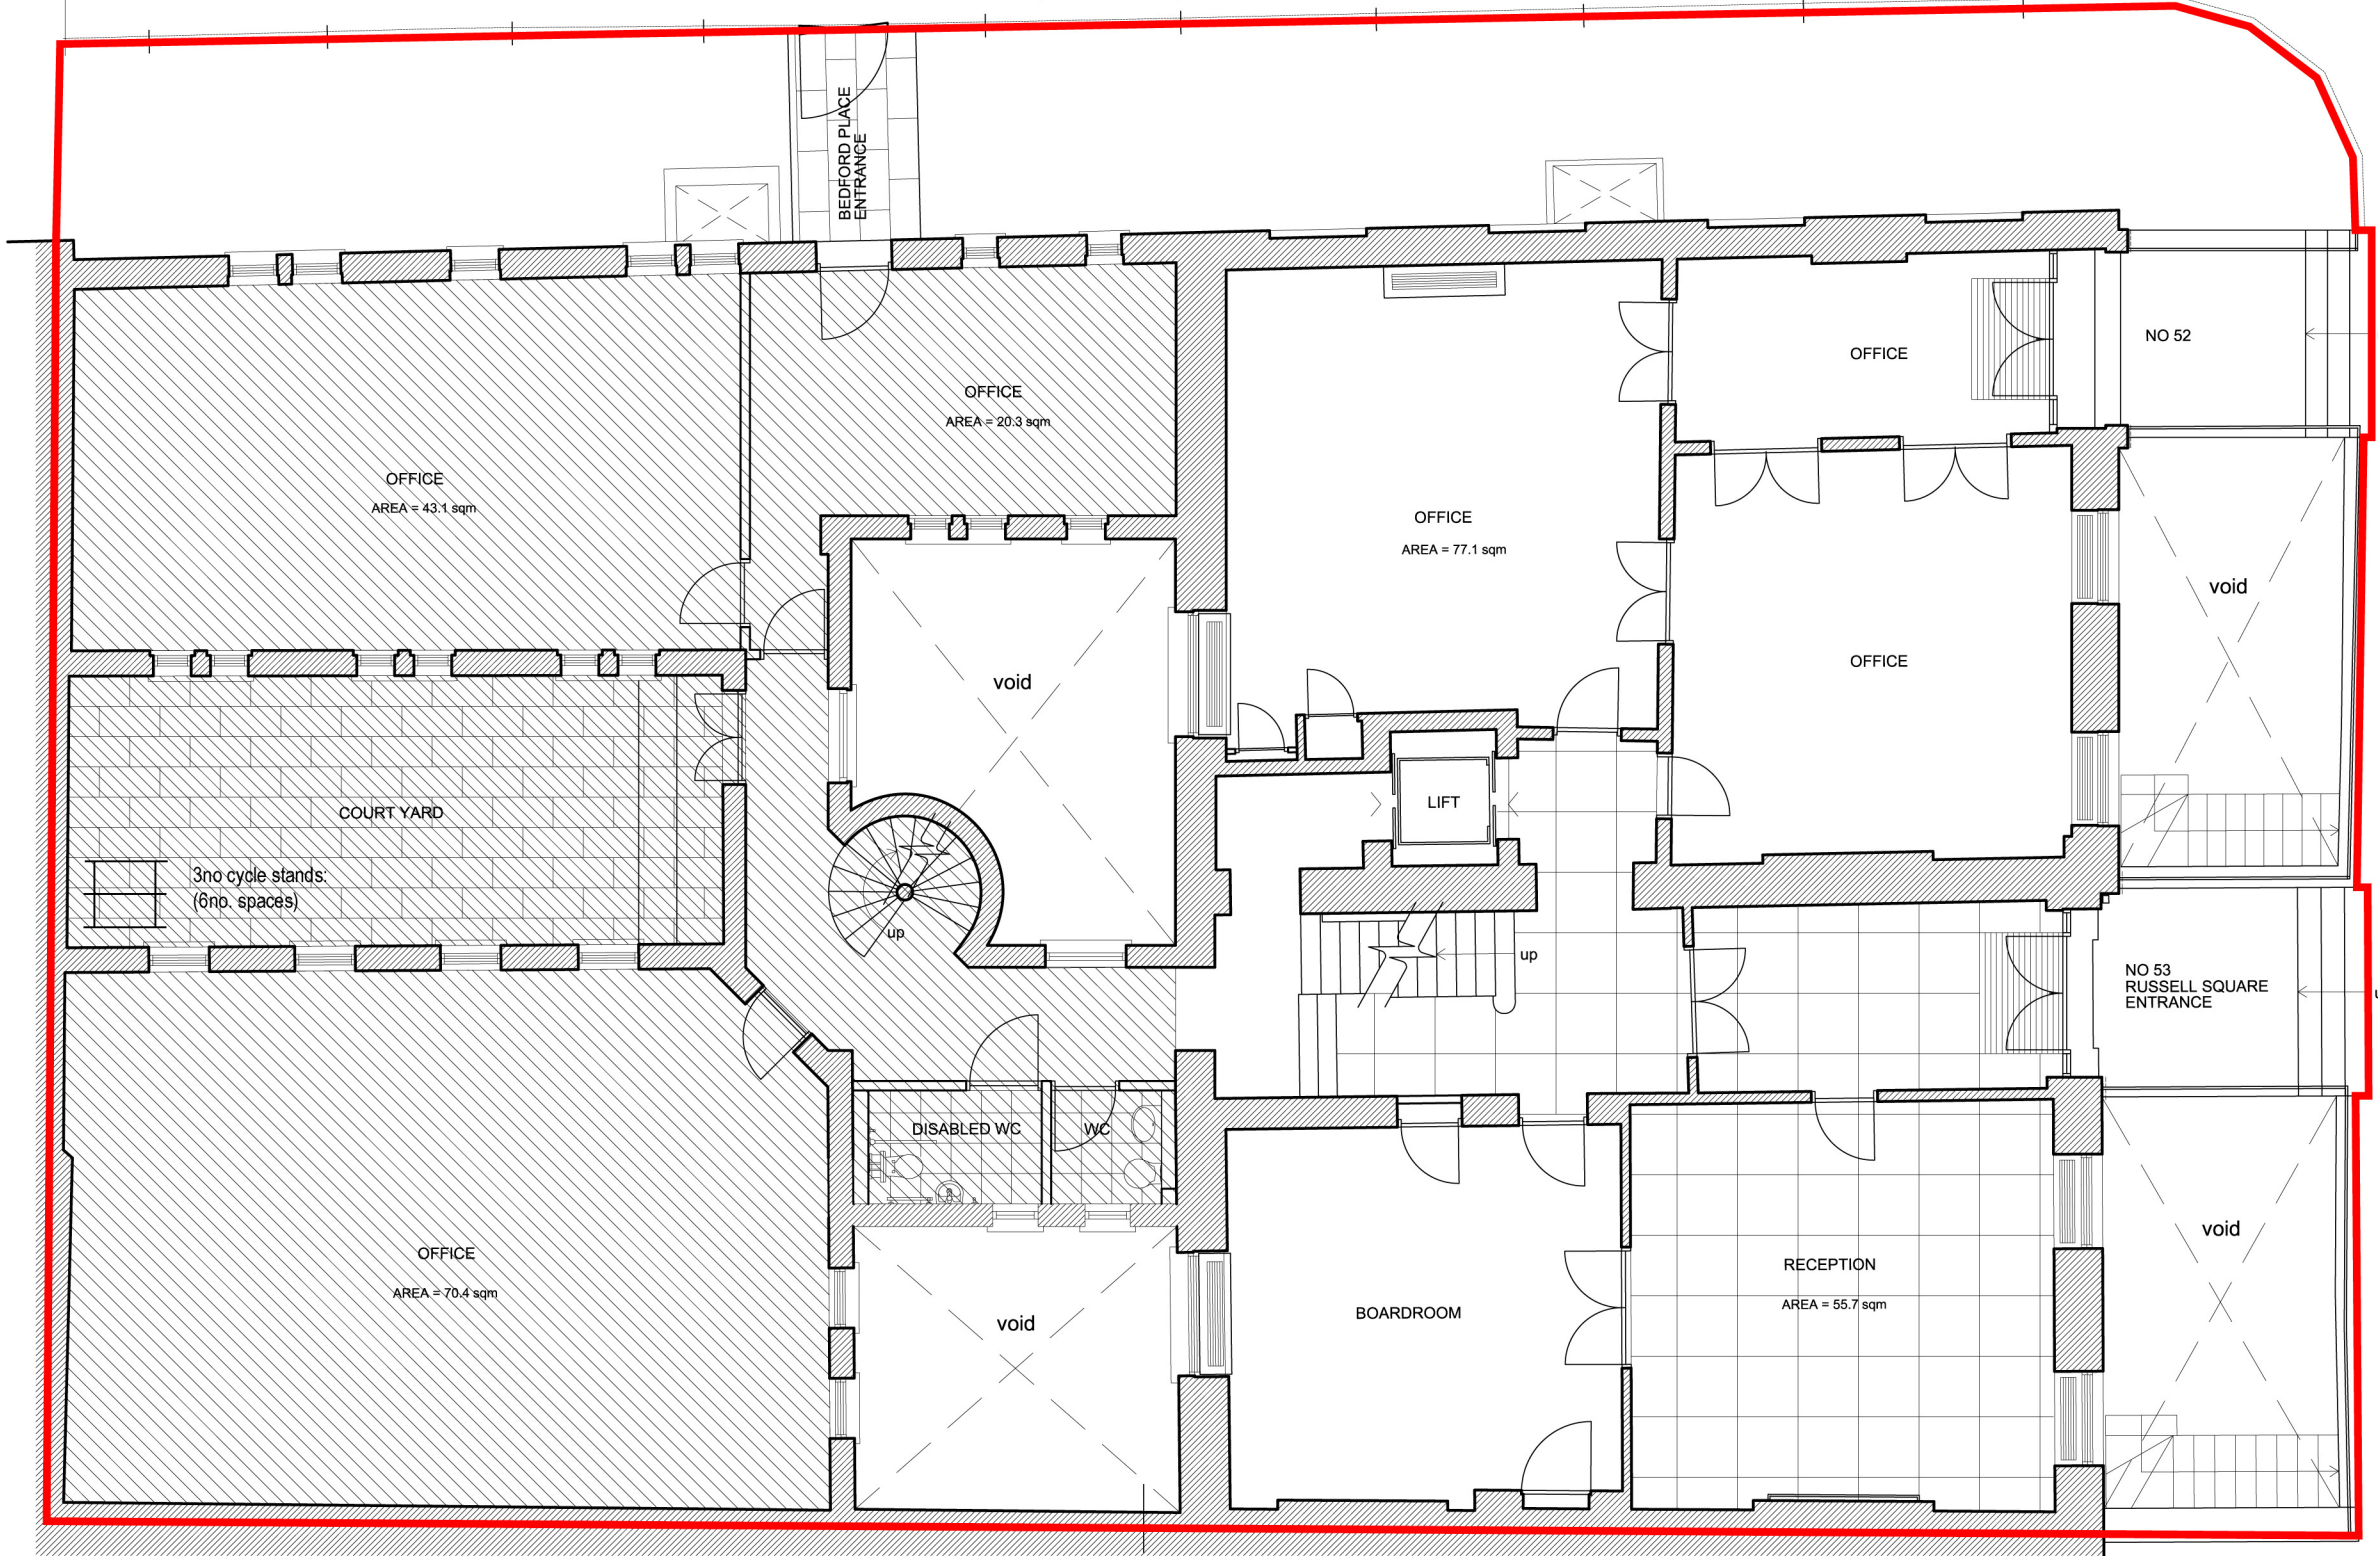

SITE LOCATION PLAN @ 1:1250

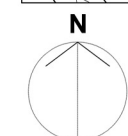


RUSSELL SQUARE



date	rev	revisions

key plan      notes

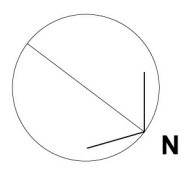

Ellis Williams Architects 135 Curtain Road, London EC2A 3BX		drawing title	
project		GROUND FLOOR PLAN EXISTING	
52-53 RUSSELL SQUARE LONDON, WC1		scale at A1	scale at A3
client	EJMUJ	1.50	1.100
project no.	2262	drawing no.	AE(0)02
drawn	EWA	date	27.3.2017
revision	-		