

PROPOSED GROUND FLOOR PLAN

**CLIENT:**  
Mr Siji Adesemowo

**JOB TITLE:**  
Proposed demolition of existing 2 self-contained units building and replacement with a 4 self-contained units building including a basement floor.

at:  
8 St Cuthberts Rd  
LONDON  
NW2 3QL

**DRAWING TITLE:**  
PROPOSED GROUND FLOOR PLAN

**SCALE:** 1:100

**DATE:** 03/08/17


**DRAWING NUMBER:** PL/11B

**REVISIONS:**


REVISION B (21/03/18): Reinstated one car parking space.

REVISION B (26/02/18): Minor amendments after Access and Transport and Design Officers comments.

A.D.A Architectural  
Design Ltd  
UNIT 2, BREAMY PLACE,  
BURROUGHS GARDENS  
HENDON, LONDON  
NW4 4AT  
TEL: 020 8202 1766  
info@ada-architecture.co.uk

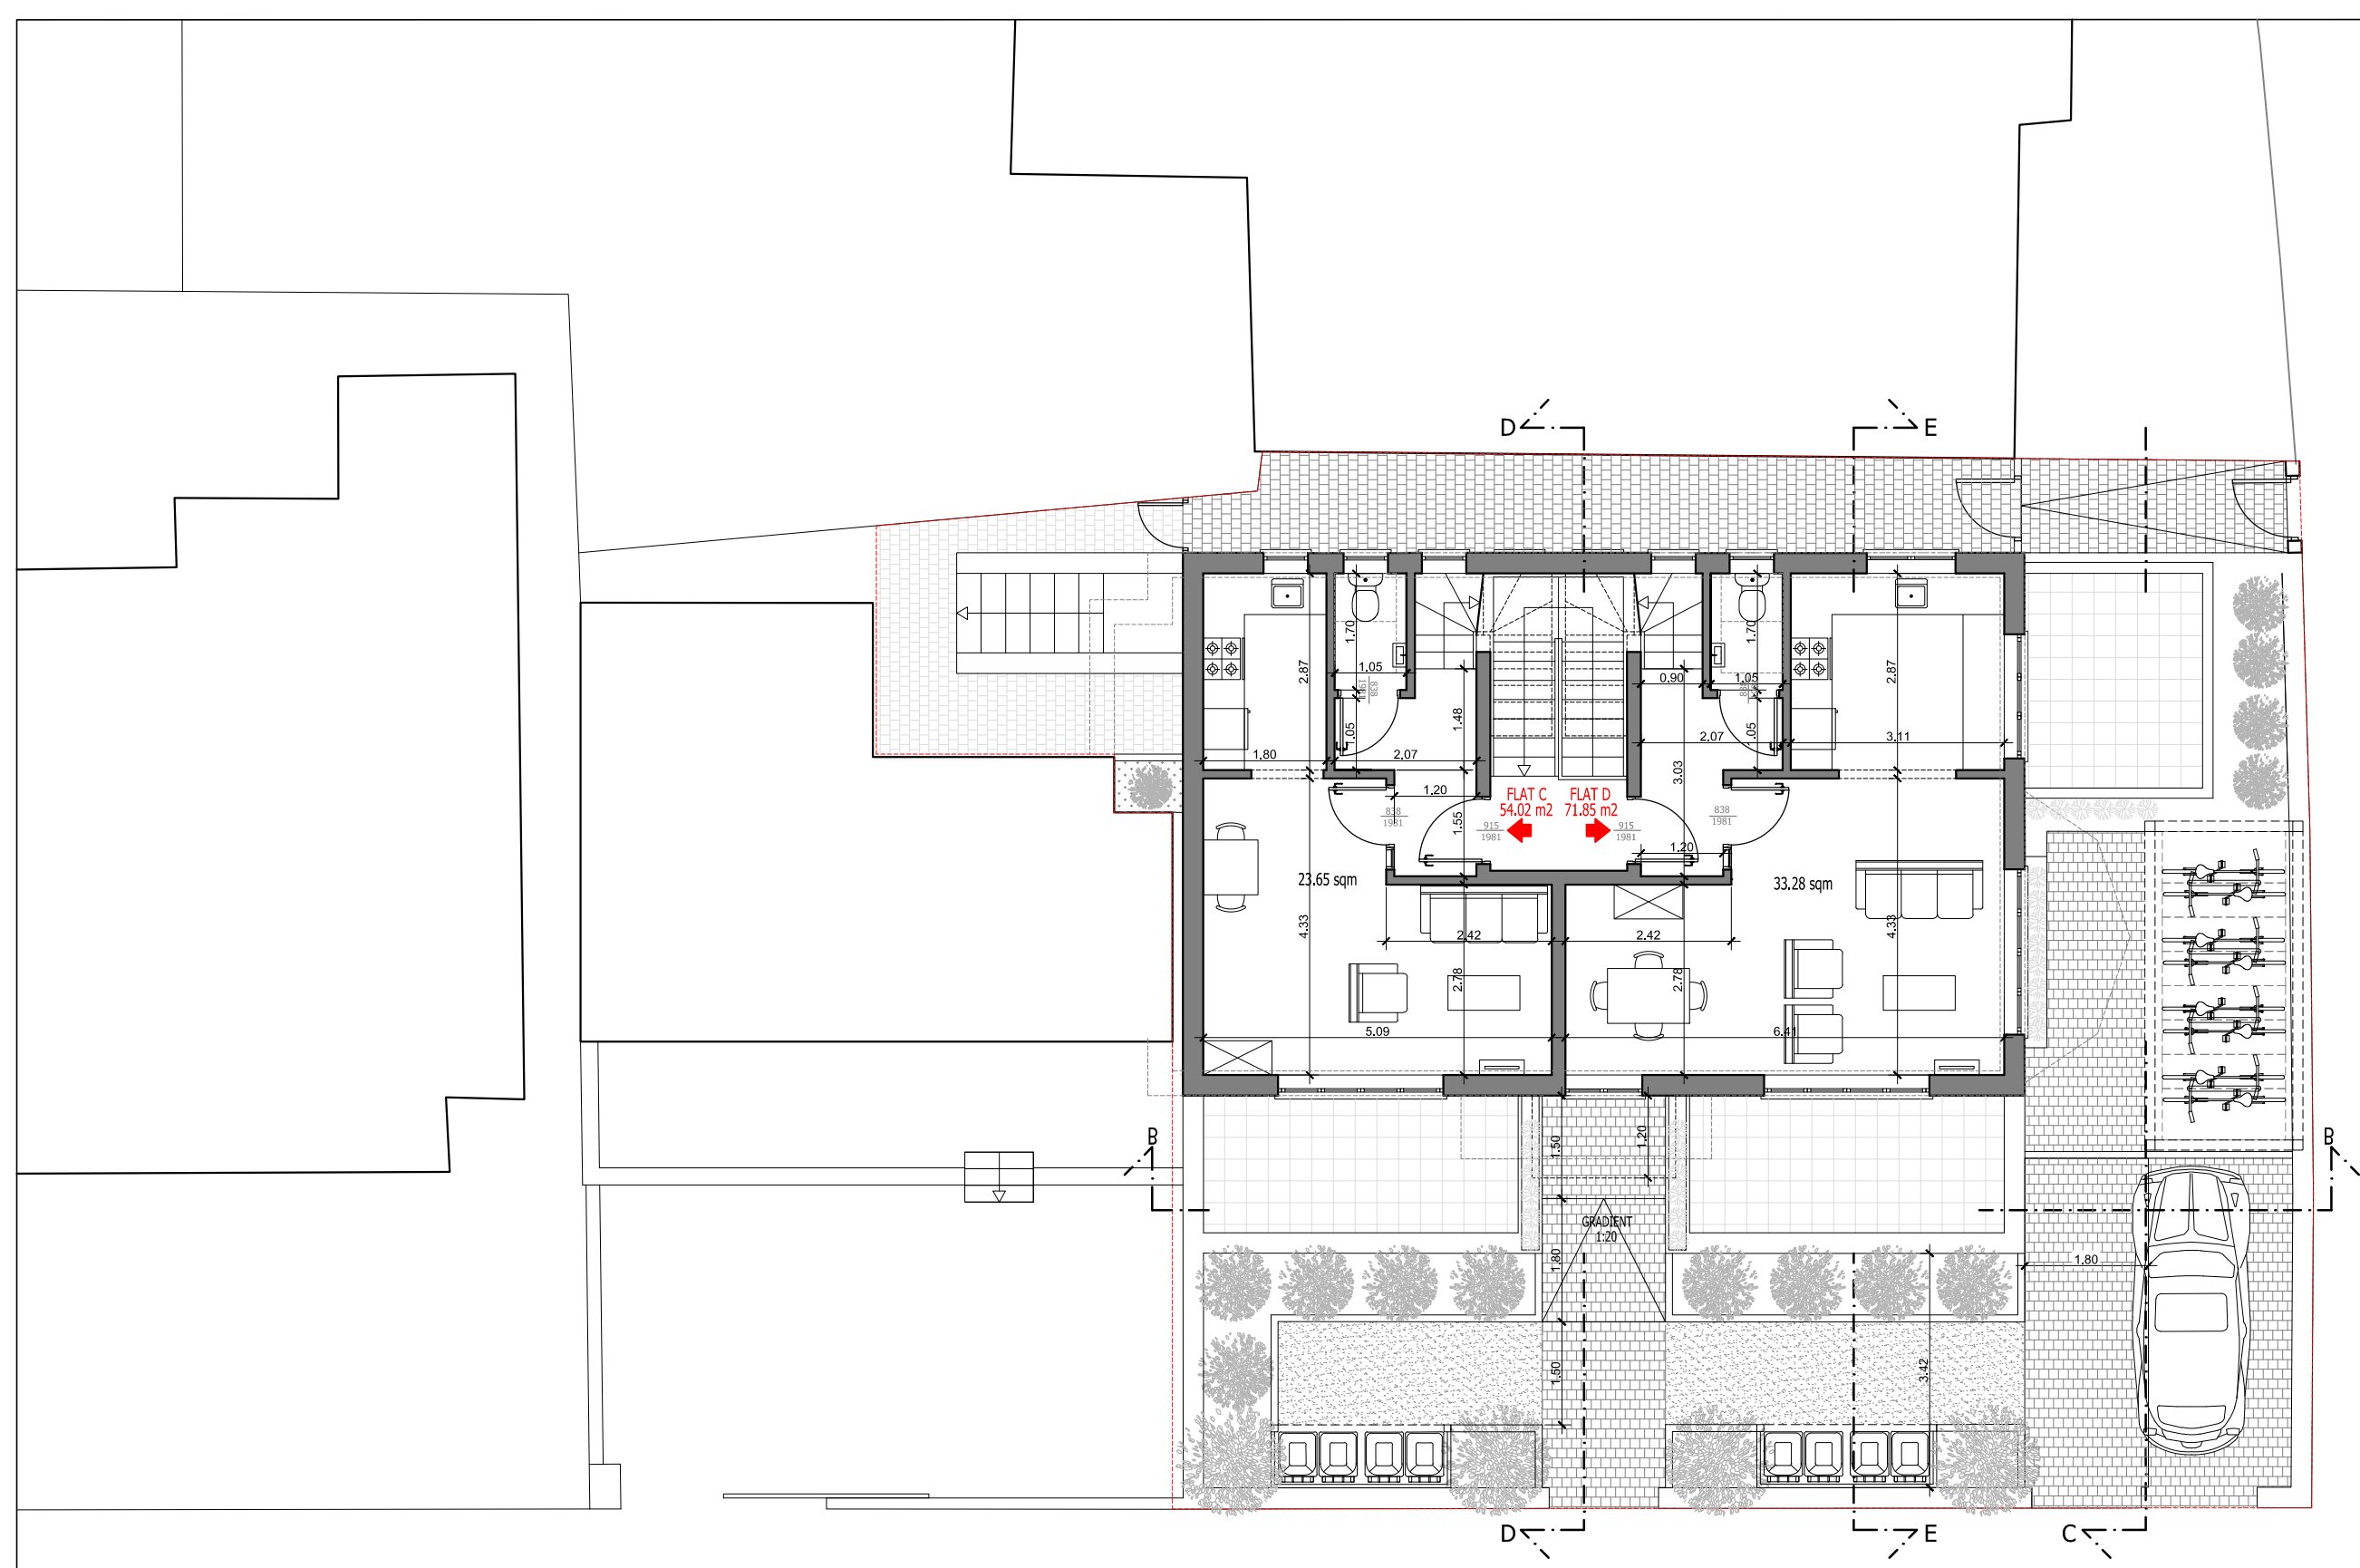

PROPOSED FIRST FLOOR PLAN

 

**CLIENT:**  
Mr Siji Adesemowo

**JOB TITLE:**  
Proposed demolition of existing 2 self-contained units building and replacement with a 4 self-contained units building including a basement floor.

at:  
8 St Cuthberts Rd  
LONDON  
NW2 3QL

**DRAWING TITLE:**  
PROPOSED FIRST FLOOR PLAN

**SCALE:** 1:100

**DATE:** 13/04/2017


**DRAWING NUMBER:** PL/12B

**REVISIONS:**


REVISION B (21/03/18): Reinstated one car parking space.

REVISION A (26/02/18): Minor amendments after Access and Transport and Design Officers comments.

A.D.A Architectural Design Ltd  
UNIT 2, BRESY PLACE,  
BURROUGHS GARDENS  
HENDON, LONDON  
NW4 4AT  
TEL: 020 8202 1766  
info@ada-architecture.co.uk

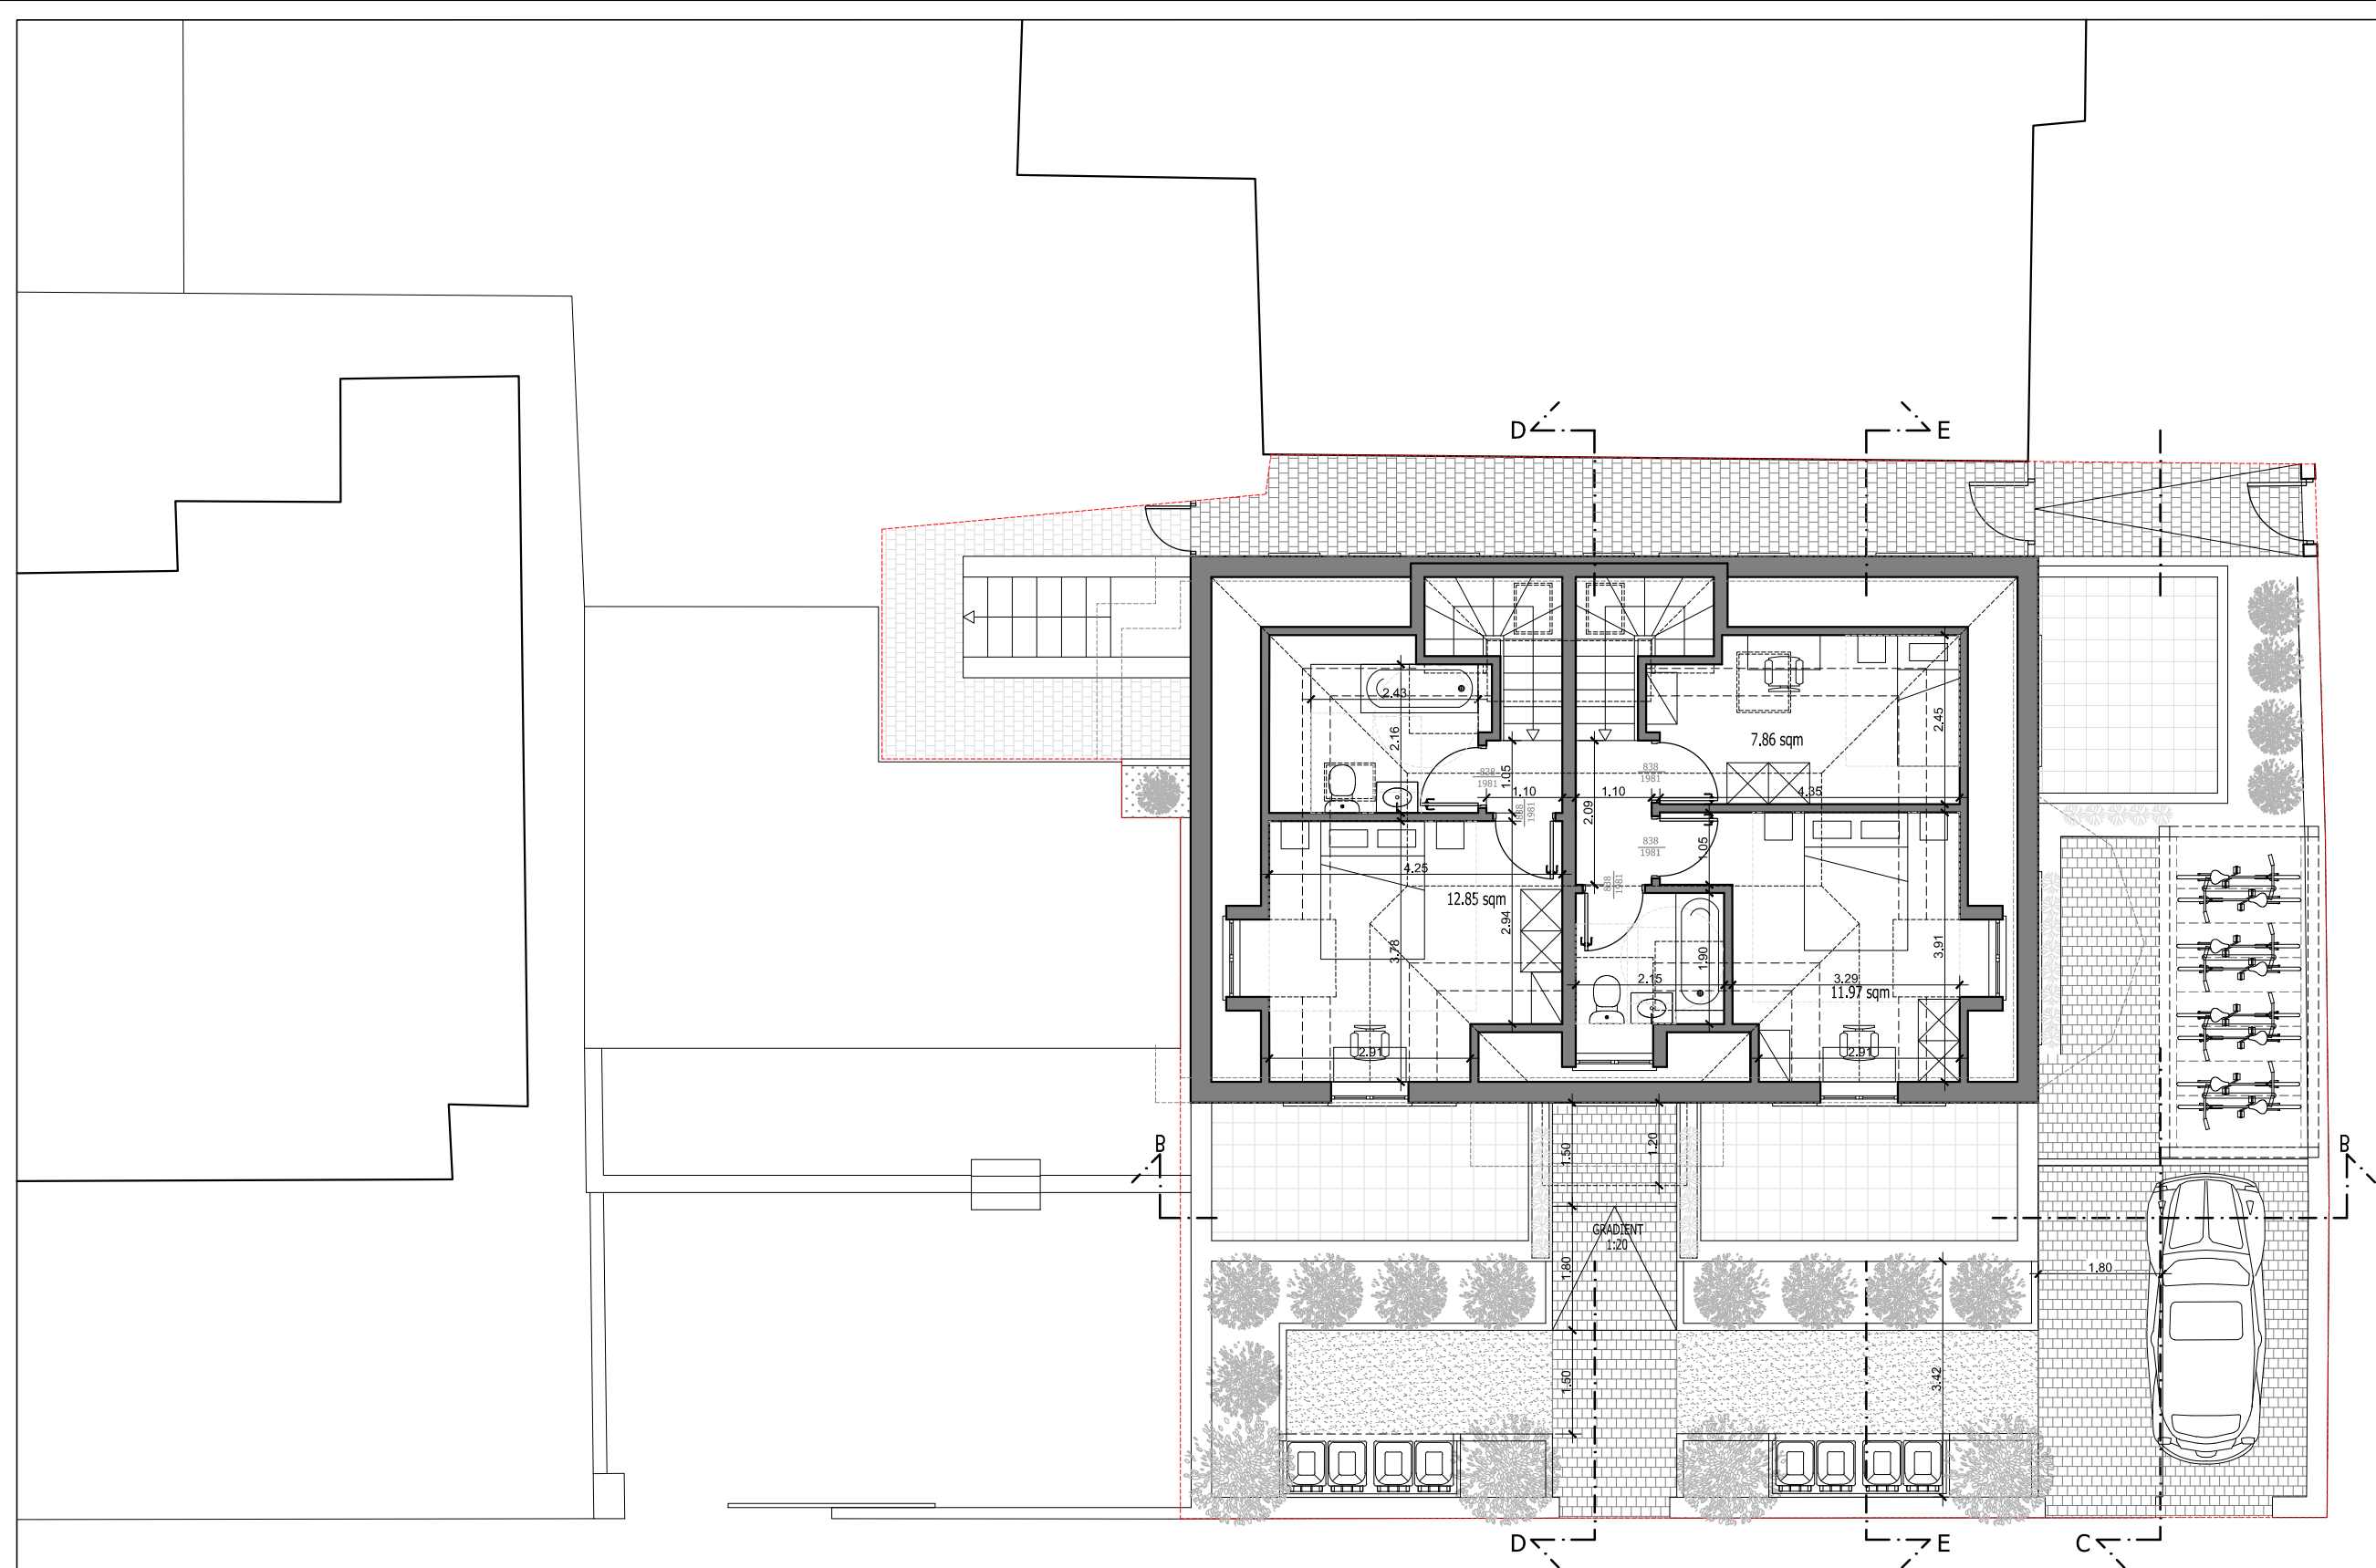

PROPOSED SECOND FLOOR PLAN

 

**CLIENT:**  
Mr Siji Adesemowo

**JOB TITLE:**  
Proposed demolition of existing 2 self-contained units building and replacement with a 4 self-contained units building including a basement floor.

at:  
8 St Cuthberts Rd  
LONDON  
NW2 3QL

**DRAWING TITLE:**  
PROPOSED SECOND FLOOR

**SCALE:** 1:100

**DATE:** 03/08/17


**DRAWING NUMBER:** PL/13B

**REVISIONS:**

REVISION B (21/03/18): Reinstated one car parking space.


REVISION A (26/02/18): Minor amendments after Access and Transport and Design Officers comments.

A.D.A Architectural Design Ltd  
UNIT 2, BRESY PLACE,  
BURROUGHS GARDENS  
HENDON, LONDON  
NW4 4AT  
TEL: 020 8202 1766  
info@ada-architecture.co.uk

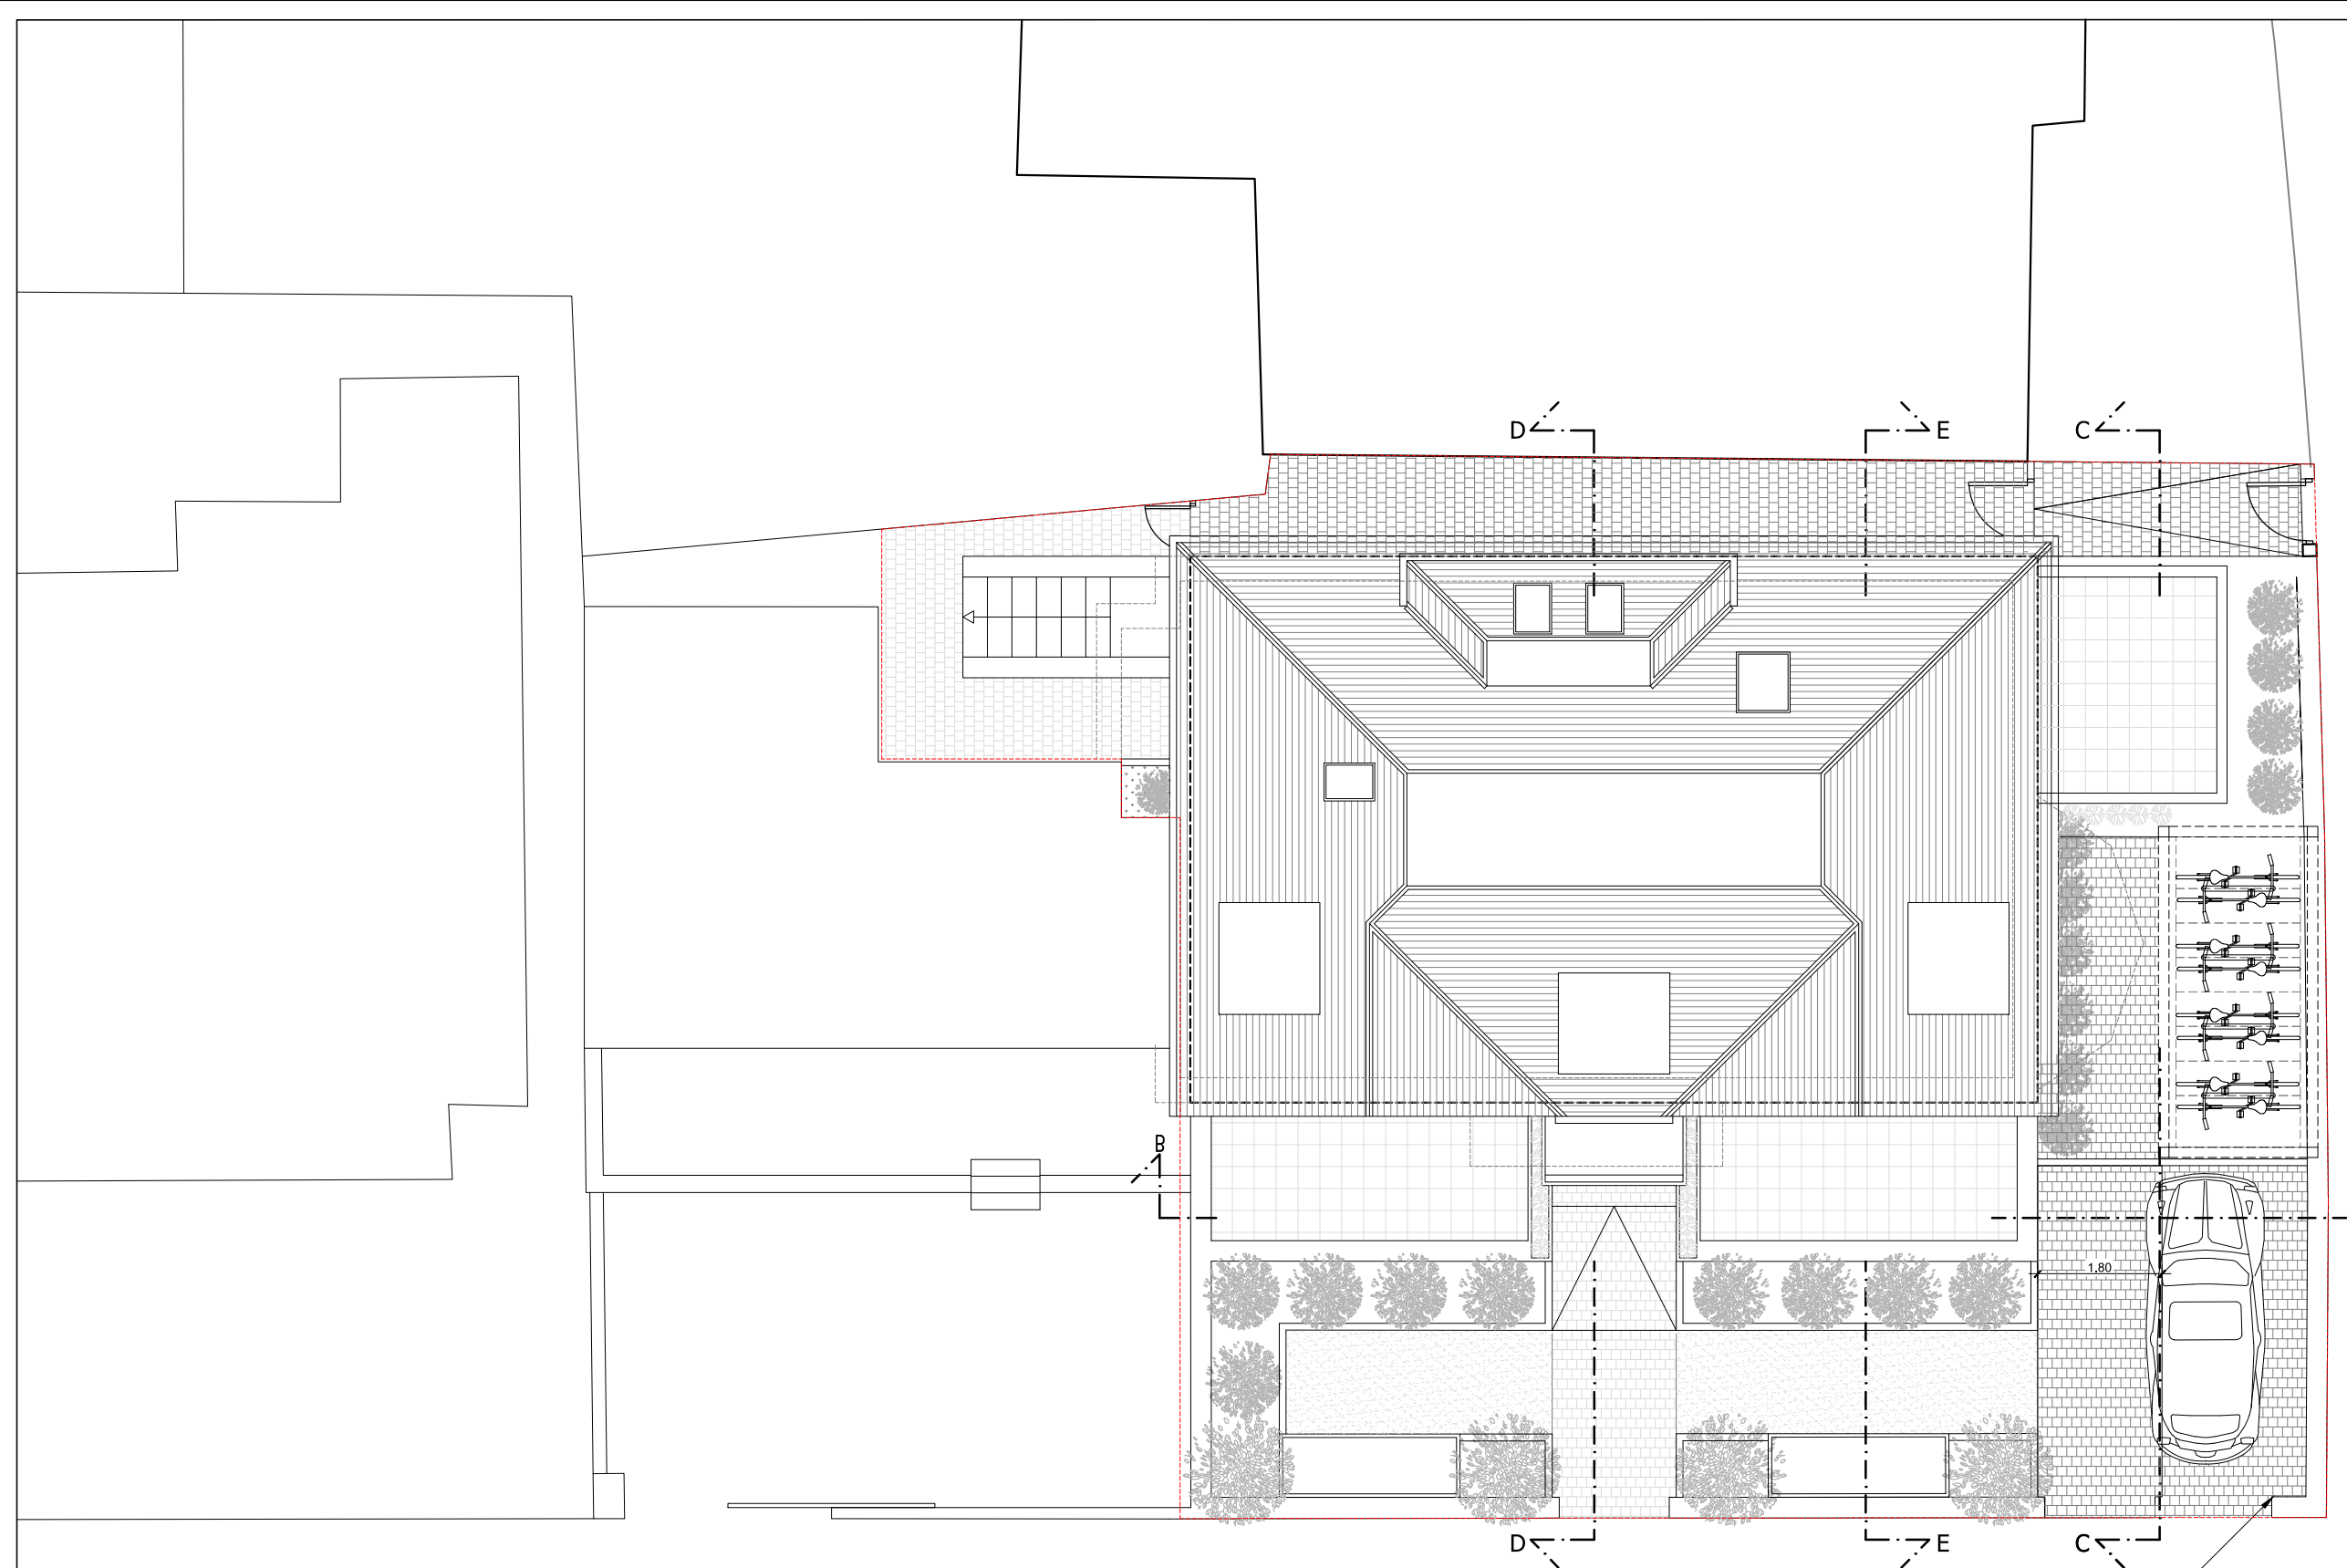

PROPOSED SECOND FLOOR PLAN

Sheltered bicycles storage (x8)

 

<p><b>CLIENT:</b> Mr Siji Adesemowo</p>
<p><b>JOB TITLE:</b> Proposed demolition of existing 2 self-contained units building and replacement with a 4 self-contained units building including a basement floor.</p> <p>at: 8 St Cuthberts Rd LONDON NW2 3QL</p>
<p><b>DRAWING TITLE:</b> PROPOSED ROOF PLAN</p>
<p><b>SCALE:</b> 1:100</p>
<p><b>DATE:</b> 03/08/17</p>
<p><b>DRAWING NUMBER:</b> PL/14B</p>
<p><b>REVISIONS:</b></p> <p>REVISION B (21/03/18): Reinstated one car parking space.</p> <p>REVISION A (26/02/18): Minor amendments after Access and Transport and Design Officers comments.</p>
<p>A.D.A Architectural Design Ltd UNIT 2, BREAMY PLACE, BURROUGHS GARDENS HENDON, LONDON NW4 4AT TEL: 020 8202 1766 info@ada-architecture.co.uk</p>