
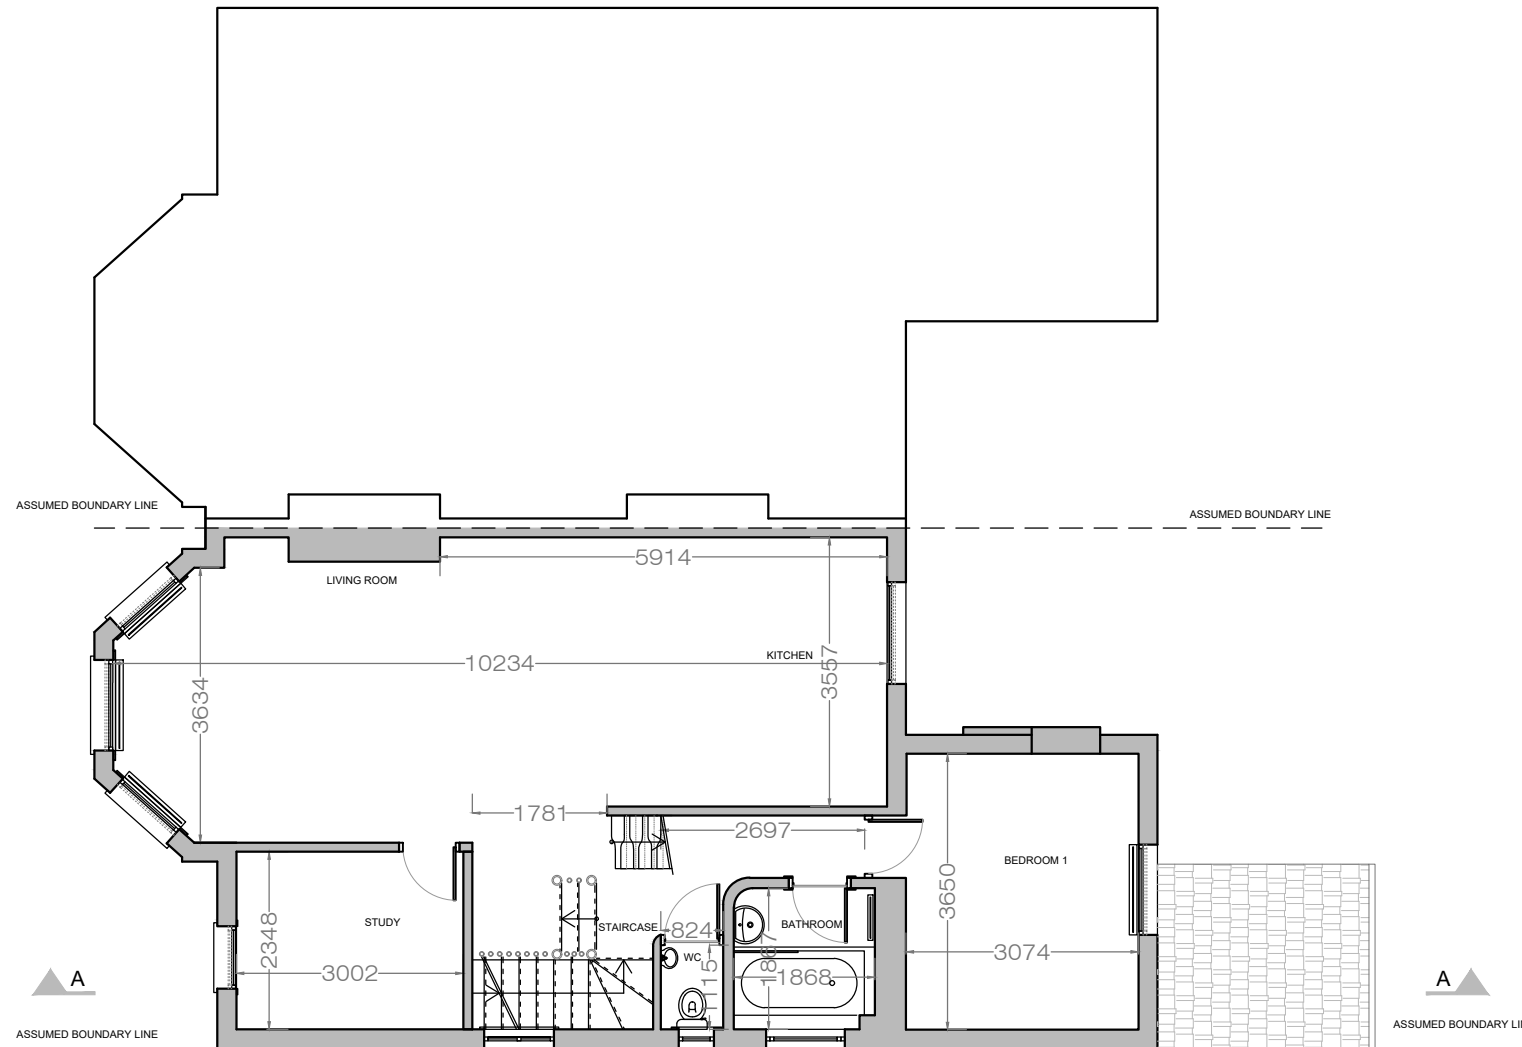


**01** EXISTING & PROPOSED GROUND FLOOR PLAN  
A-(10)-010 1:50 @ A1, 1:100 @ A3

PROJECT NAME:	CLIENT/PROJECT:	NOTES:	ARCHITECTURE:	CONSTRUCTION:	SHEET TITLE:	DRAWING STATUS:	JOB NUMBER:
0782	209 Fordwych Road, London NW2 3NH	<p>All dimensions in millimetres.</p> <p>All dimensions and levels are to be checked on site by the main contractor prior to commencing excavation works. Any discrepancy is to be reported back to the designer for instruction.</p> <p>This drawing is the property of VORBILD ARCHITECTURE LIMITED and may not be reproduced or disclosed to a third party in any form without written permission.</p>	 <a href="http://www.vorbild.co.uk">www.vorbild.co.uk</a> <a href="mailto:info@vorbild.co.uk">info@vorbild.co.uk</a>		EXISTING & PROPOSED GROUND FLOOR PLAN	FOR PLANNING	0782
				INSTALLATIONS:		DRAWN BY:	DRAWING No:
				INSTALLATIONS:		SW/MS	A-(10)-010
						APPROVED:	SCALE:    DATE:    Rev. No.:
						MS	1:100    14.05.2018

 

**02** EXISTING & PROPOSED FIRST FLOOR PLAN  
A-(10)-011 1:50 @ A1, 1:100 @ A3

PROJECT NAME: 0782  
CLIENT/PROJECT: 209 Fordwych Road, London NW2 3NH

NOTES:  
All dimensions in millimetres.  
All dimensions and levels are to be checked on site by the main contractor prior to commencing excavation works. Any discrepancy is to be reported back to the designer for instruction.  
This drawing is the property of VORBILD ARCHITECTURE LIMITED and may not be reproduced or disclosed to a third party in any form without written permission.





CONSTRUCTION: \_\_\_\_\_  
INSTALLATIONS: \_\_\_\_\_  
INSTALLATIONS: \_\_\_\_\_

SHEET TITLE: EXISTING & PROPOSED FIRST FLOOR PLAN

DRAWING STATUS: FOR PLANNING  
DRAWN BY: SW/MS  
APPROVED: MS

JOB NUMBER: 0782  
DRAWING No: A-(10)-011  
SCALE: 1:100  
DATE: 14.05.2018  
Rev. No.: \_\_\_\_\_

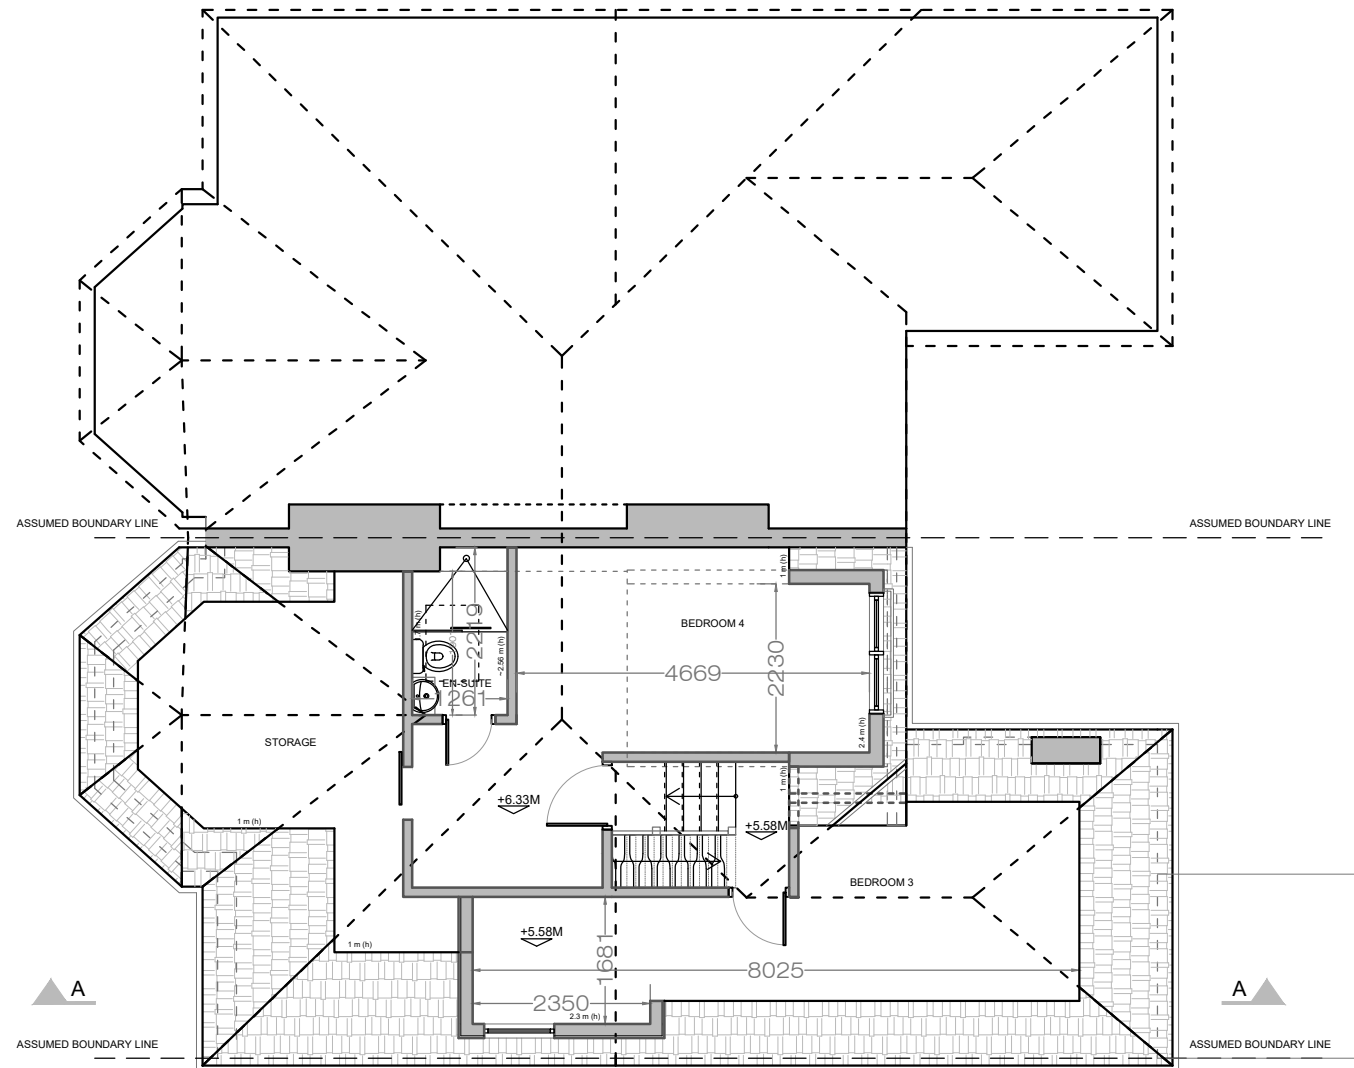 

**03** EXISTING LOFT FLOOR PLAN  
 A-(10)-012 1:50 @ A1, 1:100 @ A3

PROJECT NAME: 0782  
 CLIENT/PROJECT: 209 Fordwych Road, London NW2 3NH



**NOTES:**  
 All dimensions in millimetres.  
 All dimensions and levels are to be checked on site by the main contractor prior to commencing excavation works. Any discrepancy is to be reported back to the designer for instruction.  
 This drawing is the property of VORBILD ARCHITECTURE LIMITED and may not be reproduced or disclosed to a third party in any form without written permission.



CONSTRUCTION: \_\_\_\_\_  
 SHEET TITLE: EXISTING LOFT FLOOR PLAN

DRAWING STATUS: FOR PLANNING  
 DRAWN BY: SW/MS  
 APPROVED: MS

JOB NUMBER: 0782  
 DRAWING No: A-(10)-012  
 SCALE: 1:100  
 DATE: 14.05.2018  
 Rev. No.: \_\_\_\_\_

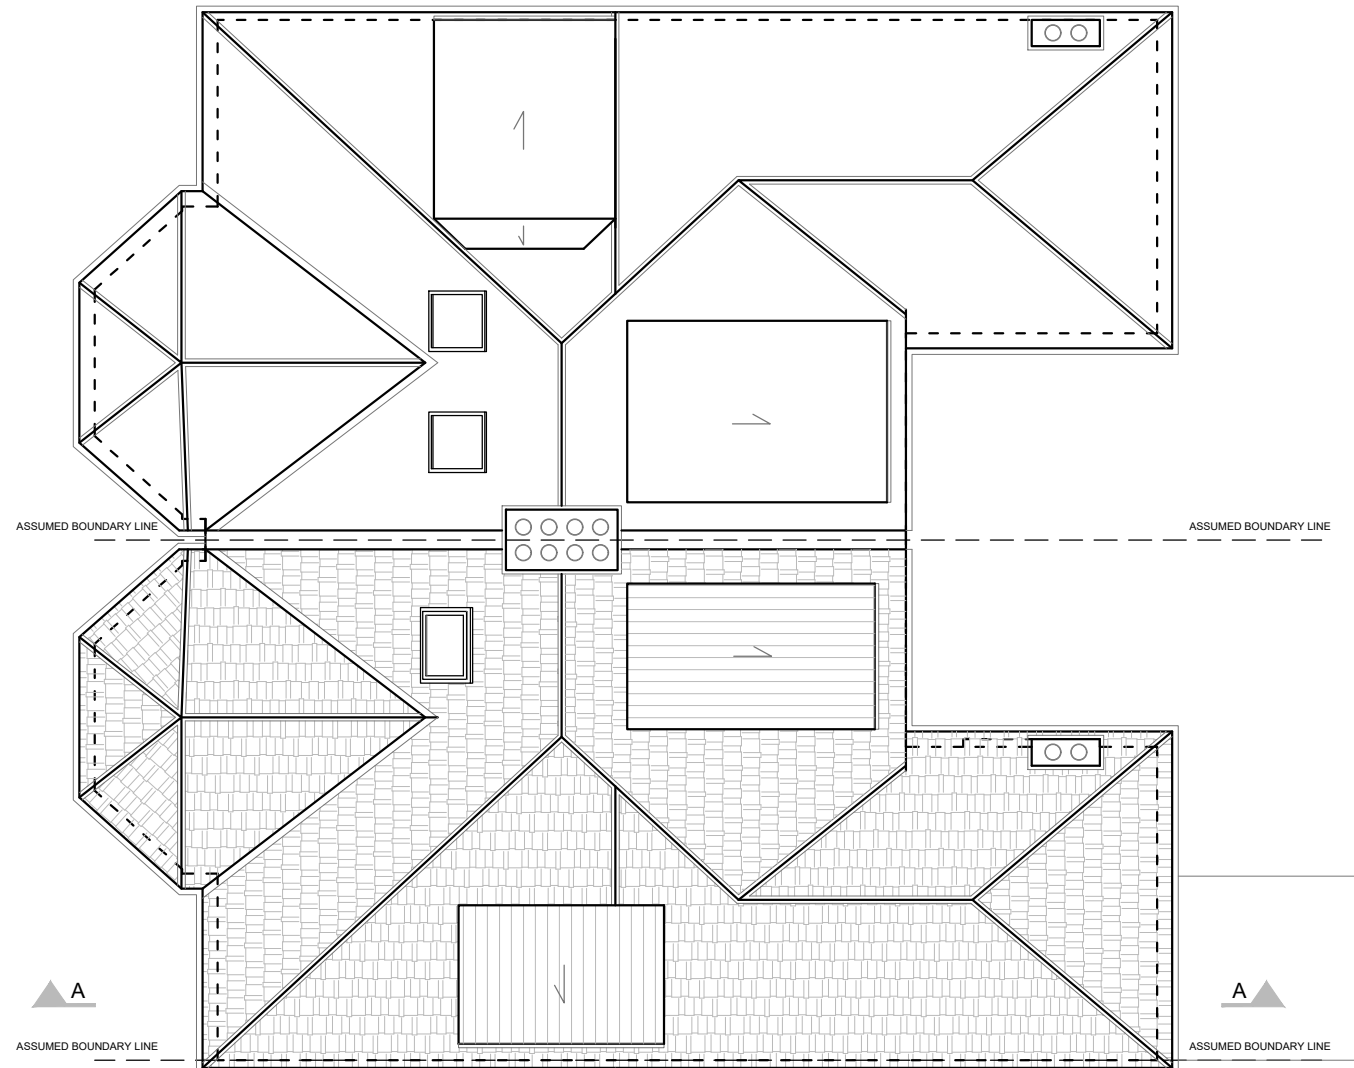 

**04** EXISTING ROOF PLAN  
 A-(10)-013 1:50 @ A1, 1:100 @ A3


PROJECT NAME: 0782  
 CLIENT/PROJECT: 209 Fordwych Road, London NW2 3NH

NOTES:  
 All dimensions in millimetres.  
 All dimensions and levels are to be checked on site by the main contractor prior to commencing excavation works. Any discrepancy is to be reported back to the designer for instruction.  
 This drawing is the property of VORBILD ARCHITECTURE LIMITED and may not be reproduced or disclosed to a third party in any form without written permission.



CONSTRUCTION: \_\_\_\_\_  
 SHEET TITLE: EXISTING ROOF PLAN  
 INSTALLATIONS: \_\_\_\_\_  
 INSTALLATIONS: \_\_\_\_\_

DRAWING STATUS: FOR PLANNING  
 DRAWN BY: SW/MS  
 APPROVED: MS  
 JOB NUMBER: 0782  
 DRAWING No: A-(10)-013  
 SCALE: 1:100  
 DATE: 14.05.2018  
 Rev. No.: \_\_\_\_\_

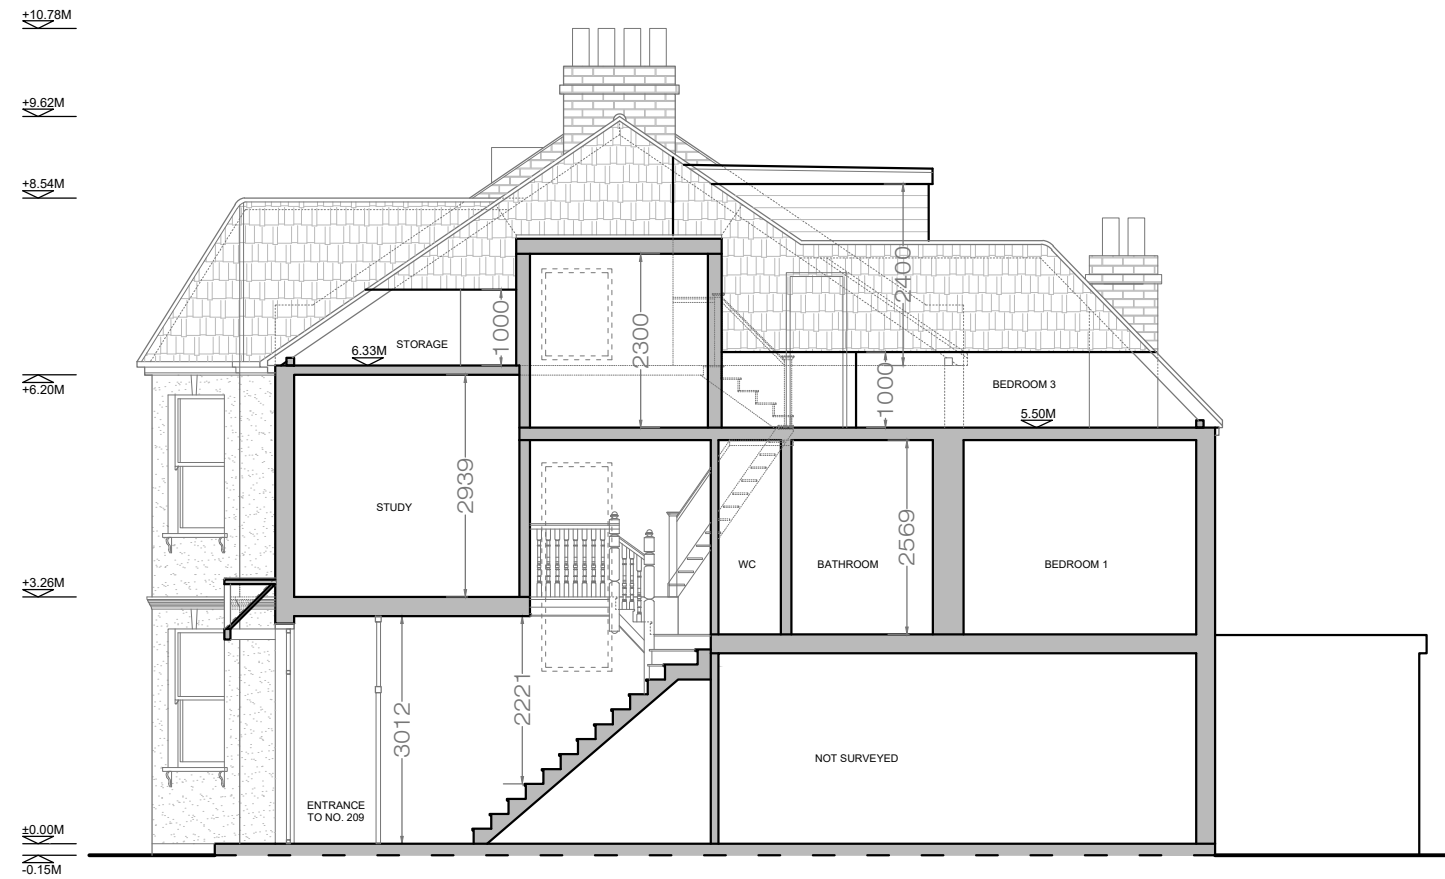

**05** EXISTING SECTION A-A  
A-(11)-010 1:50 @ A1, 1:100 @ A3

PROJECT NAME: 0782  
CLIENT/PROJECT: 209 Fordwych Road, London NW2 3NH

NOTES:  
All dimensions in millimetres.  
All dimensions and levels are to be checked on site by the main contractor prior to commencing excavation works. Any discrepancy is to be reported back to the designer for instruction.  
This drawing is the property of VORBILD ARCHITECTURE LIMITED and may not be reproduced or disclosed to a third party in any form without written permission.



CONSTRUCTION:  
INSTALLATIONS:  
INSTALLATIONS:

SHEET TITLE:  
EXISTING SECTION A-A

DRAWING STATUS: FOR PLANNING  
DRAWN BY: SW/MS  
APPROVED: MS

JOB NUMBER: 0782  
DRAWING No: A-(11)-010  
SCALE: 1:100  
DATE: 14.05.2018  
Rev. No.:



**06** EXISTING & PROPOSED FRONT ELEVATION  
A-(12)-010 1:50 @ A1, 1:100 @ A3

**07** EXISTING REAR ELEVATION  
A-(12)-010 1:50 @ A1, 1:100 @ A3

PROJECT NAME: 0782 CLIENT/PROJECT: 209 Fordwych Road, London NW2 3NH

NOTES:  
All dimensions in millimetres.  
All dimensions and levels are to be checked on site by the main contractor prior to commencing excavation works. Any discrepancy is to be reported back to the designer for instruction.  
This drawing is the property of VORBILD ARCHITECTURE LIMITED and may not be reproduced or disclosed to a third party in any form without written permission.



CONSTRUCTION: SHEET TITLE: EXISTING & PROPOSED FRONT AND REAR ELEVATION  
INSTALLATIONS:  
INSTALLATIONS:

DRAWING STATUS: FOR PLANNING JOB NUMBER: 0782  
DRAWN BY: SW/MS SIGNATURE: DRAWING No: A-(12)-010  
APPROVED: MS SIGNATURE: SCALE: 1:100 DATE: 14.05.2018 Rev. No.: