




EXISTING ELEVATIONS 1:100

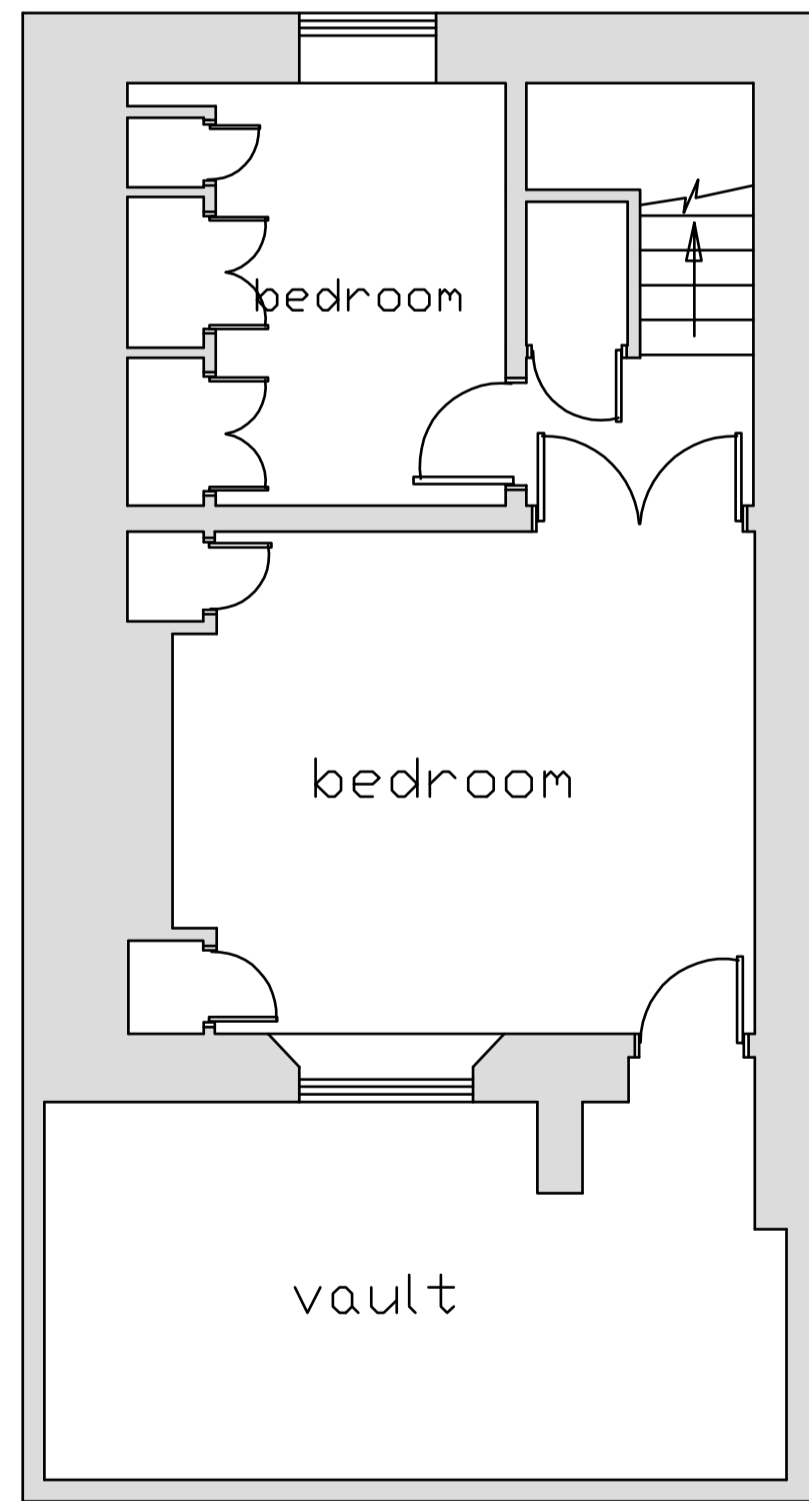


EXISTING LOWER GROUND FLOOR PLAN 1:50

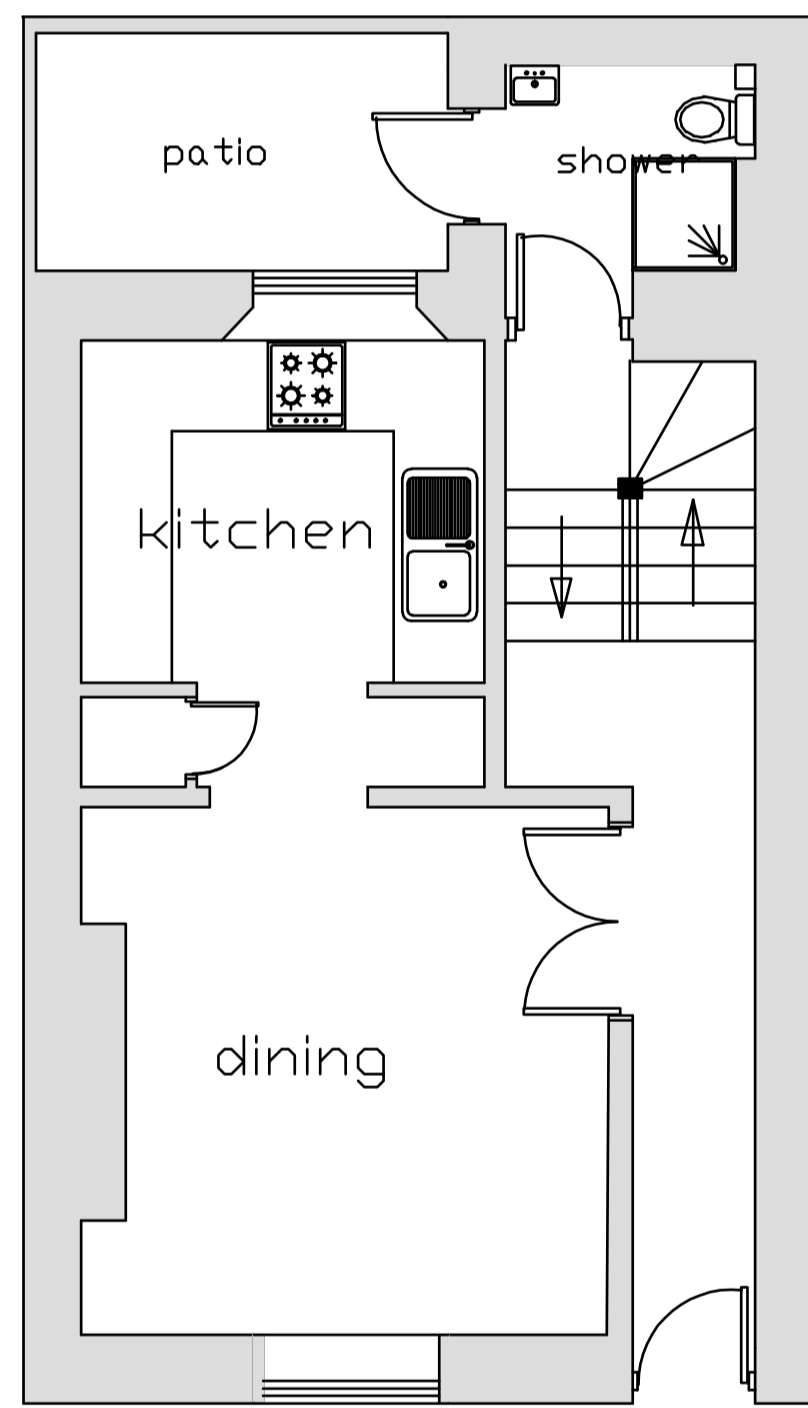


EXISTING GROUND FLOOR PLAN 1:50

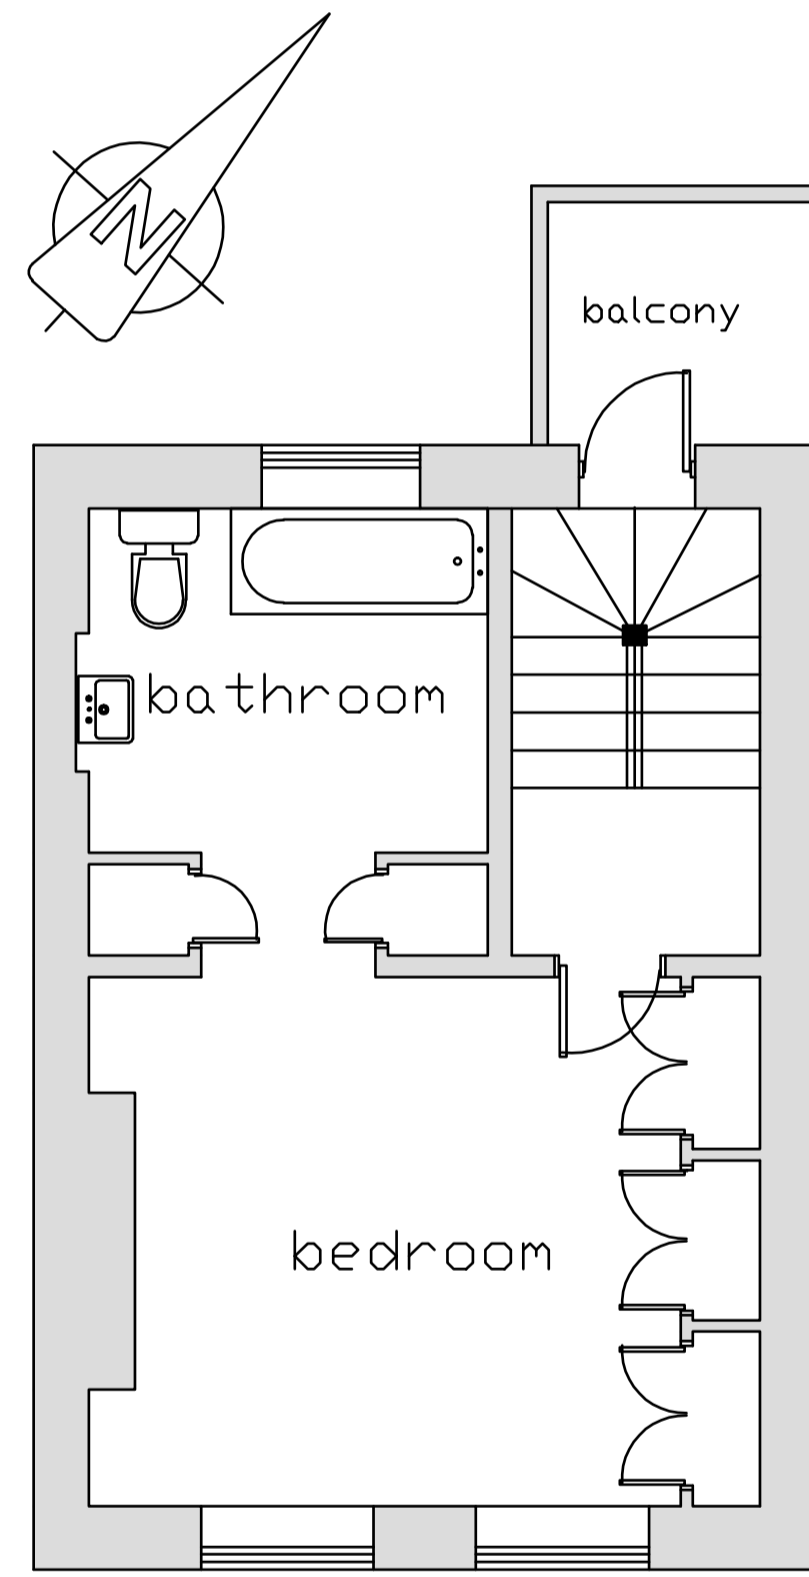


EXISTING FIRST FLOOR PLAN 1:50

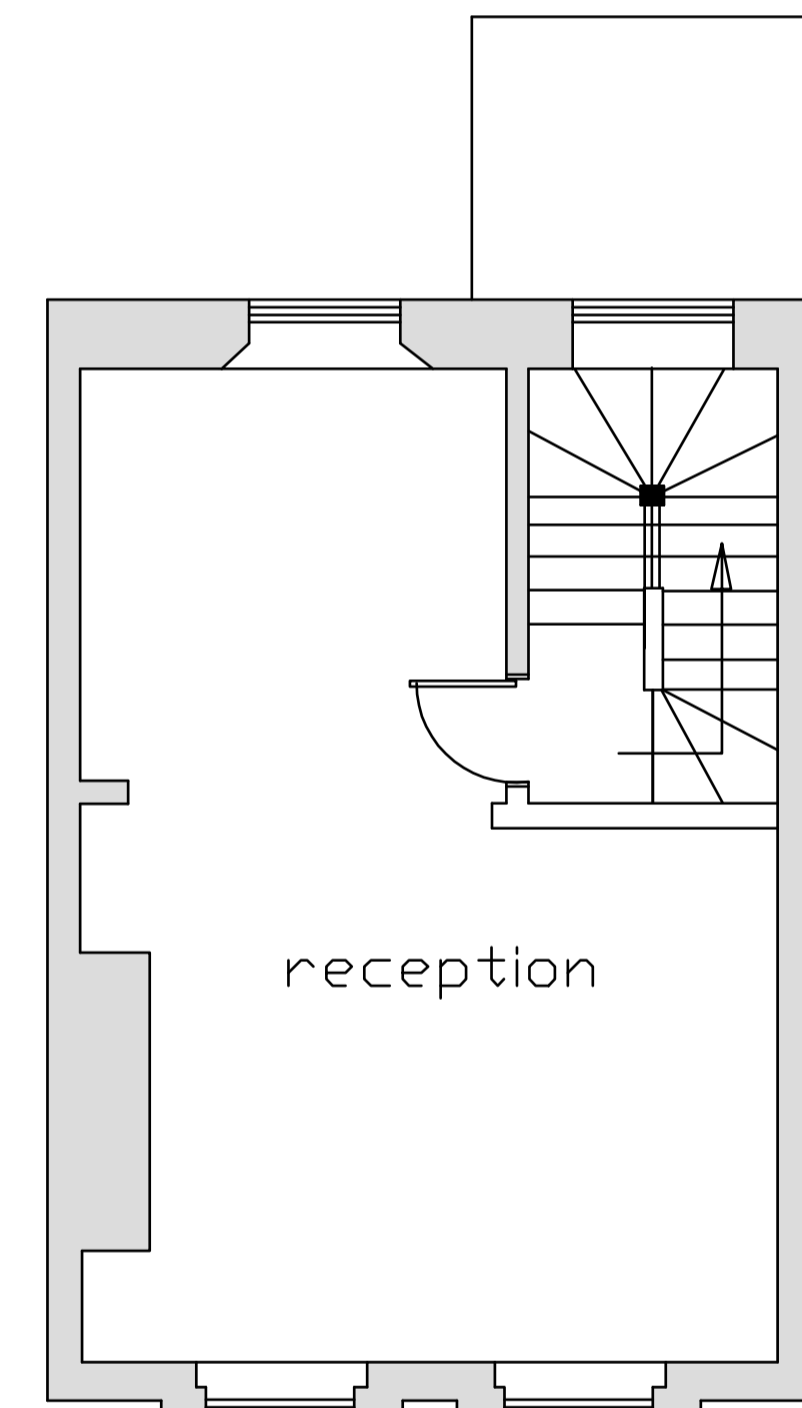

EXISTING SECOND FLOOR PLAN 1:50

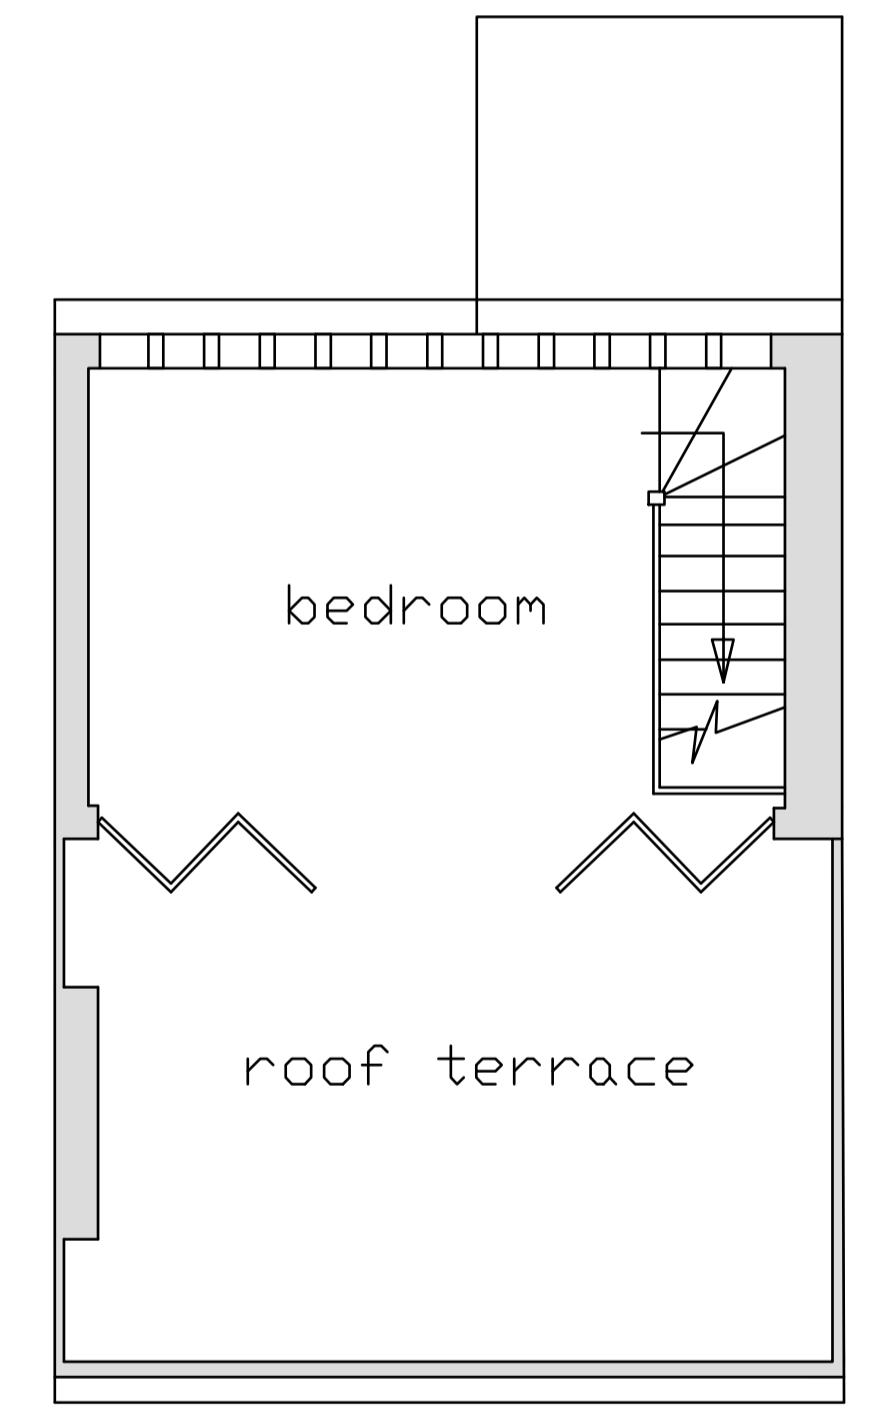

EXISTING THIRD FLOOR PLAN 1:50

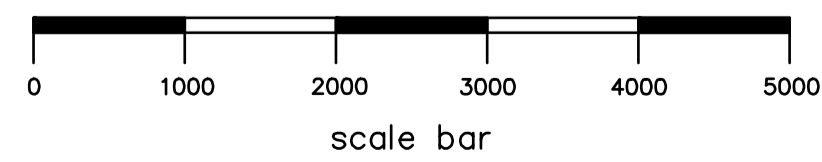

Existing floor plans and elevations (street scene)

9 Colville Place, London, W1T 2BJ

Proposed replacement windows

Scales 1:50 and 1:100

Date: April 2018

Drawing Number: GP/02/18 Rev

Imageon Designs Ltd

La Cannerie, Morainville Jouveaux, Normandie, France, 27260
Tel:0033 232412899 email: imageondesignsltd@live.co.uk