

 


1 SITE LOCATION PLAN 1:1250

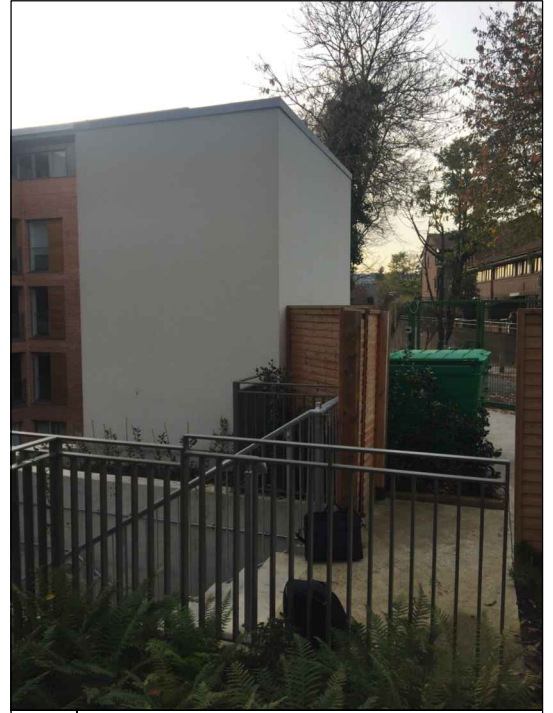

2 EXISTING LIFT AND GARDEN PLAN 1:100

 

3 EXISTING LIFT IMAGE

REVISION NOTES			
P1	20.04.17	CT	PLANNING ISSUE

REGAL HOMES
LONDON

KDS ASSOCIATES LTD
DESIGN • ARCHITECTURE • MANAGEMENT • CONSULTANTS

107 The Bucklers Passage
108 Bucklers Passage
London E8 5JY
Tel: 020 7517 7888 Fax: 020 7517 7889
www.kdsassociates.co.uk

PLANNING

© KDS & Associates Ltd
No part of this drawing may be reproduced without written consent.
All contractors must visit site and be responsible for taking and checking all dimensions relating to this work.
Do not scale from this drawing.

PROJECT / DRAWING TITLE 65-67 MAYGROVE ROAD LONDON NW6 2EH		
DRAWING TITLE SECOND FLOOR PLAN EXISTING GARDEN AND LIFT		
DATE / DRAWN BY 20.04.17 CT	SCALE 1:100/1250 @ A3	REV P1
PROJECT NO 3620	DRAWING NO LO(03)200	