



2 PROPOSED GREEN WALL AND GARDEN PLAN

1:100

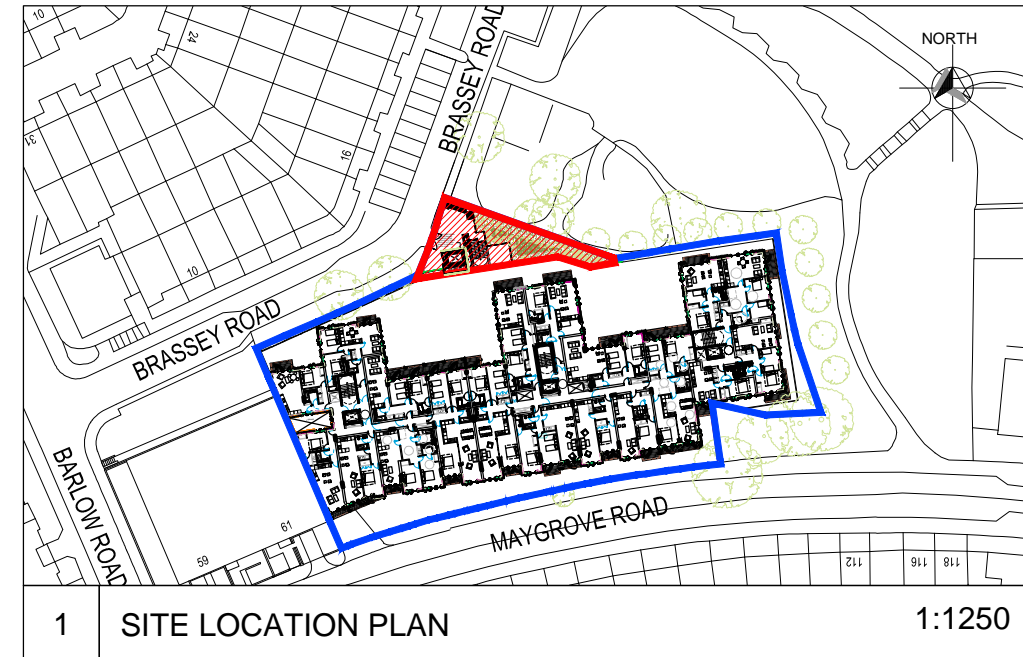

1 SITE LOCATION PLAN

1:1250

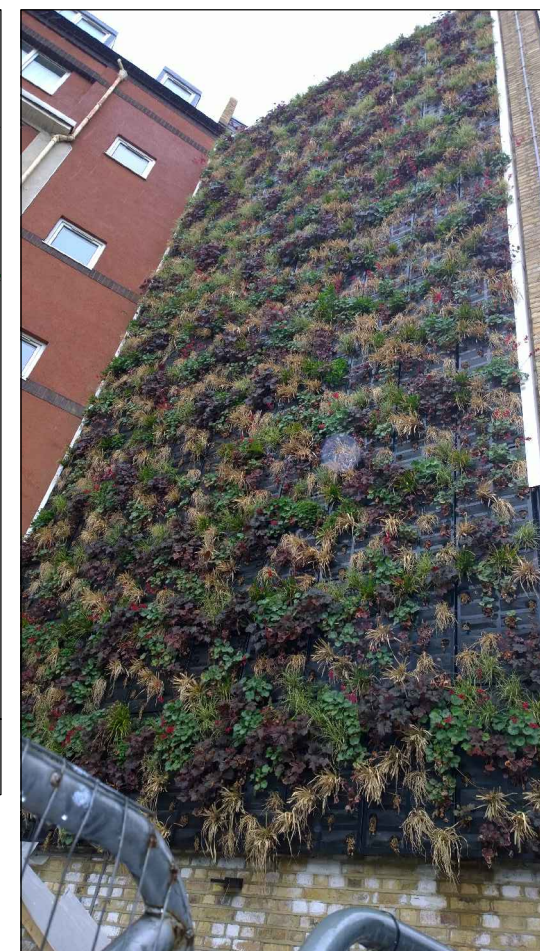

3 GREEN WALL EXAMPLE IMAGE

REVISION NOTES

P1	20.04.17	CT	PLANNING ISSUE
P2	09.05.17	CT	GREEN WALL LOCATION UPDATED PLANNING REFERENCE ADDED
P3	14.05.17	CT	GREEN WALL NOTES UPDATED



KDS ASSOCIATES LTD
DESIGN • ARCHITECTURE • MANAGEMENT • CONSULTANTS
101 The Quadrant, London E8 5JN
Tel: 020 7512 7800 Fax: 020 7512 7801
www.kdsassociates.co.uk

PLANNING

© KDS & Associates Ltd
No part of this drawing may be reproduced without written consent.
All contractors must visit site and be responsible for taking and checking all dimensions relating to this work.
Do not scale from this drawing.

PROJECT / DRAWING TITLE
65-67 MAYGROVE ROAD
LONDON
NW6 2EH
DRAWING TITLE
SECOND FLOOR PLAN
PROPOSED GARDEN AND GREEN WALL

DATE / DRAWN BY 20.04.17 CT	SCALE 1:100/1250 @ A3	REV P3
PROJECT NO 3620	DRAWING NO LO(03)201	