
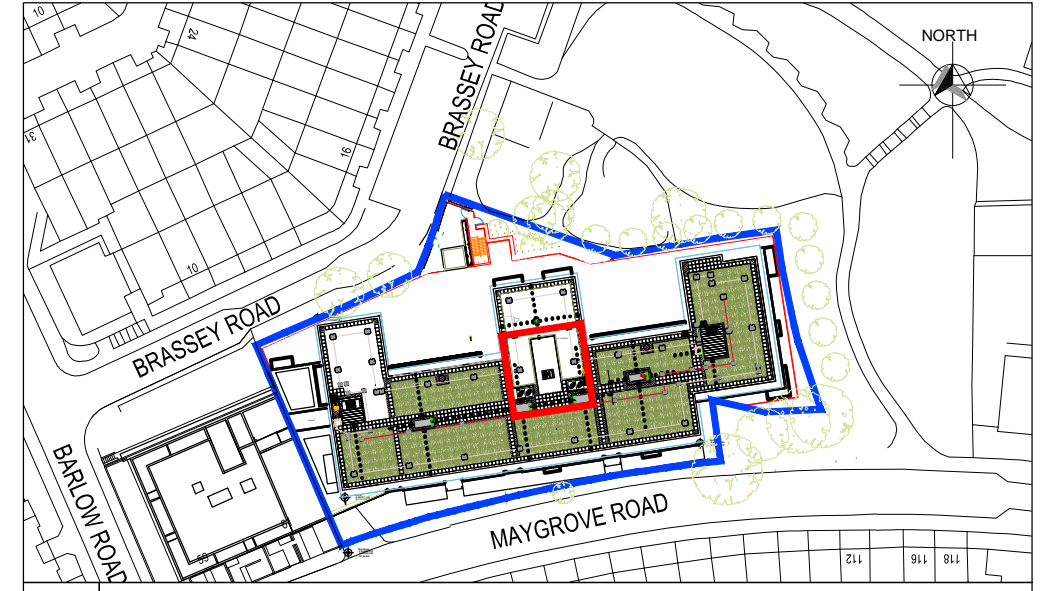



2 EXISTING ROOF PLAN

1:100

 

1 SITE LOCATION PLAN

1:1250

 

3 EXISTING LIFT OVERRUN

REVISION NOTES
P1 20.04.17 CT PLANNING ISSUE

REGAL HOMES
LONDON

KDS ASSOCIATES LTD
DESIGN • ARCHITECTURE • MANAGEMENT • CONSULTANTS

107 The Quadrant Centre
100 Marsh Lane
London SE1 4JN
Tel: 020 7761 7888 Fax: 020 7761 7889
www.kdsassociates.co.uk

PLANNING

© KDS & Associates Ltd
No part of this drawing may be reproduced without written consent.
All contractors must visit site and be responsible for taking and checking all dimensions relating to this work.
Do not scale from this drawing.

PROJECT / DRAWING TITLE 65-67 MAYGROVE ROAD LONDON NW6 2EH		
DRAWING TITLE ROOF PLAN EXISTING PLAN		
DATE / DRAWN BY 20.04.17 CT	SCALE 1:100/1250 @ A3	REV P1
PROJECT NO 3620	DRAWING NO LO(03)202	