


Do not scale from this drawing. Verify all dimensions on site. Drawing should be read in conjunction with information from all other design consultants and contractors. All drawings in digital format are for reference only, paper copies are available on request.

## FOR PLANNING

© Maccreanor Lavington Ltd.

### Use Key:

- Workspace Open Plan
- Workspace Ancillary/Storage
- Plant / Servicing

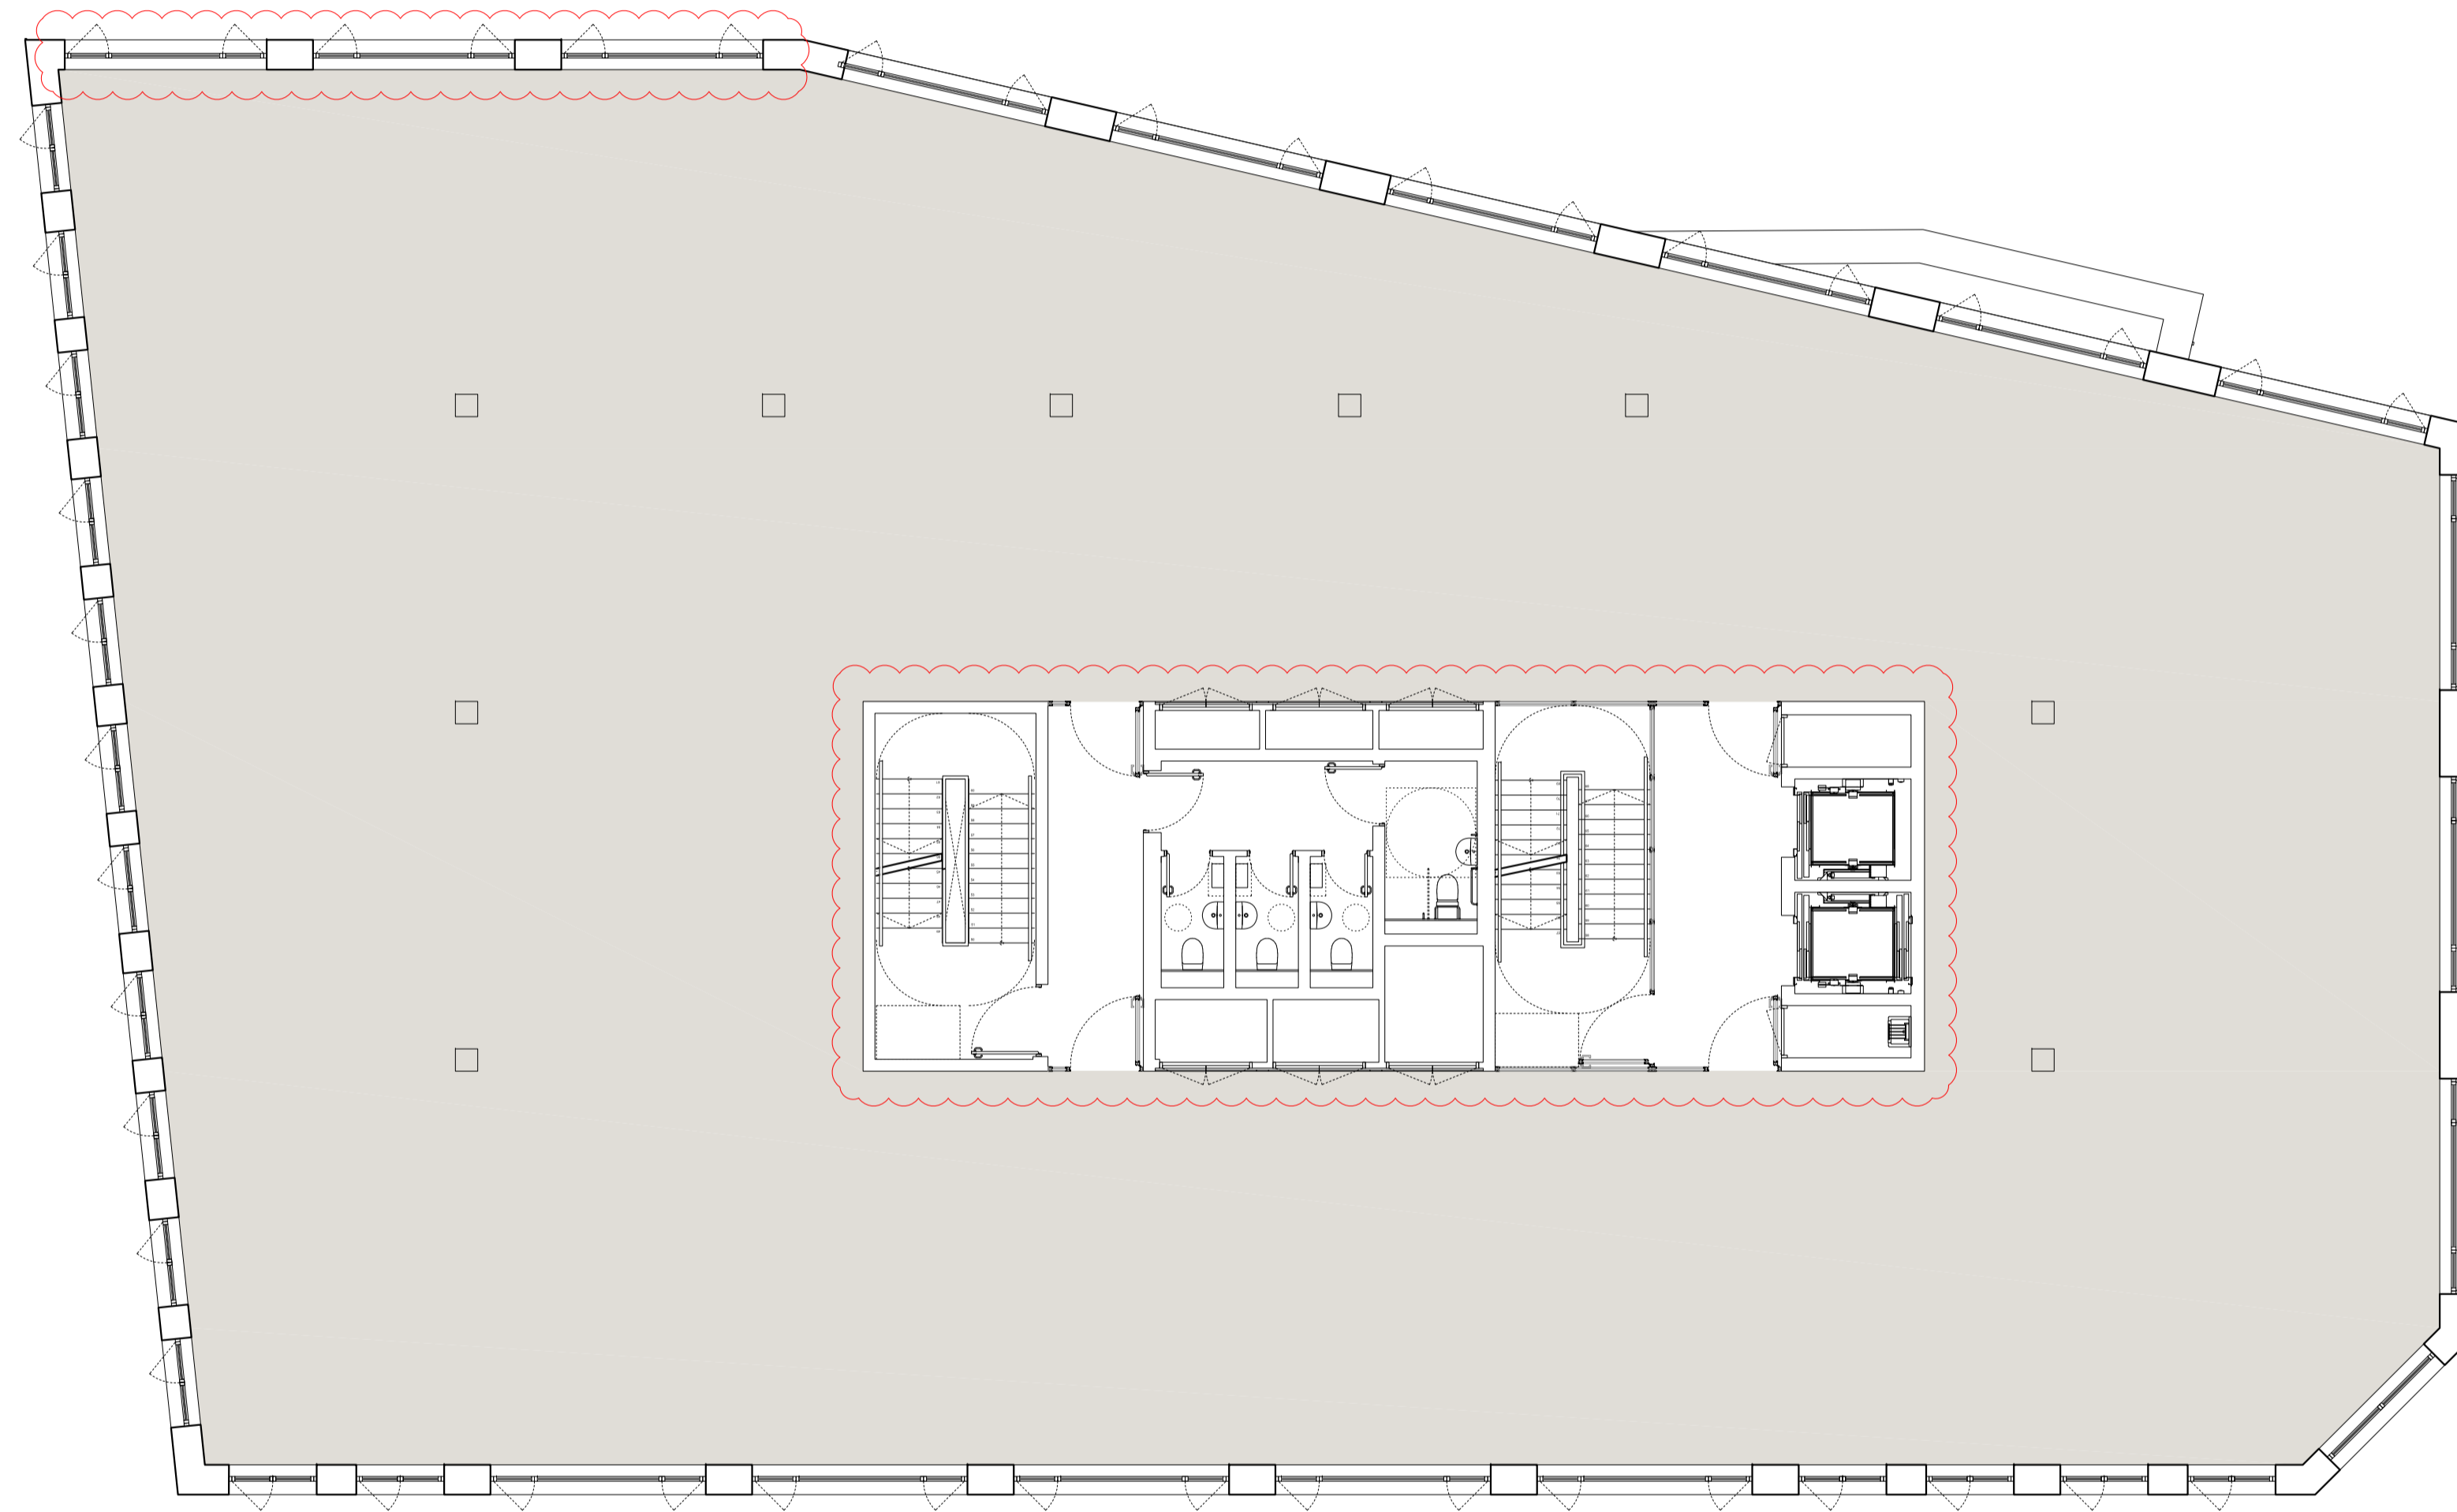

A	Planning amendments	CGP	20/04/18
Rev	Details	Drwn	Date

### Application 02 Expansion of Kingsgate Primary School & Redevelopment of Liddell Road Phase 02

Client: London Borough of Camden  
Title: Residential Block A  
Second Floor Plan  
Scale: 1:100 @ A1 / 1:200 @ A3  
Date: 01-12-2014 Drawn: MJR

MLA / 403 / P2 / 142 / Rev A

#### MaccreanorLavington

3rd Floor  
19-21 Nile Street  
London N1 7LL

t +44(0)207 336 73 53  
f +44(0)207 336 76 55  
e uk@ml-architects.com

