


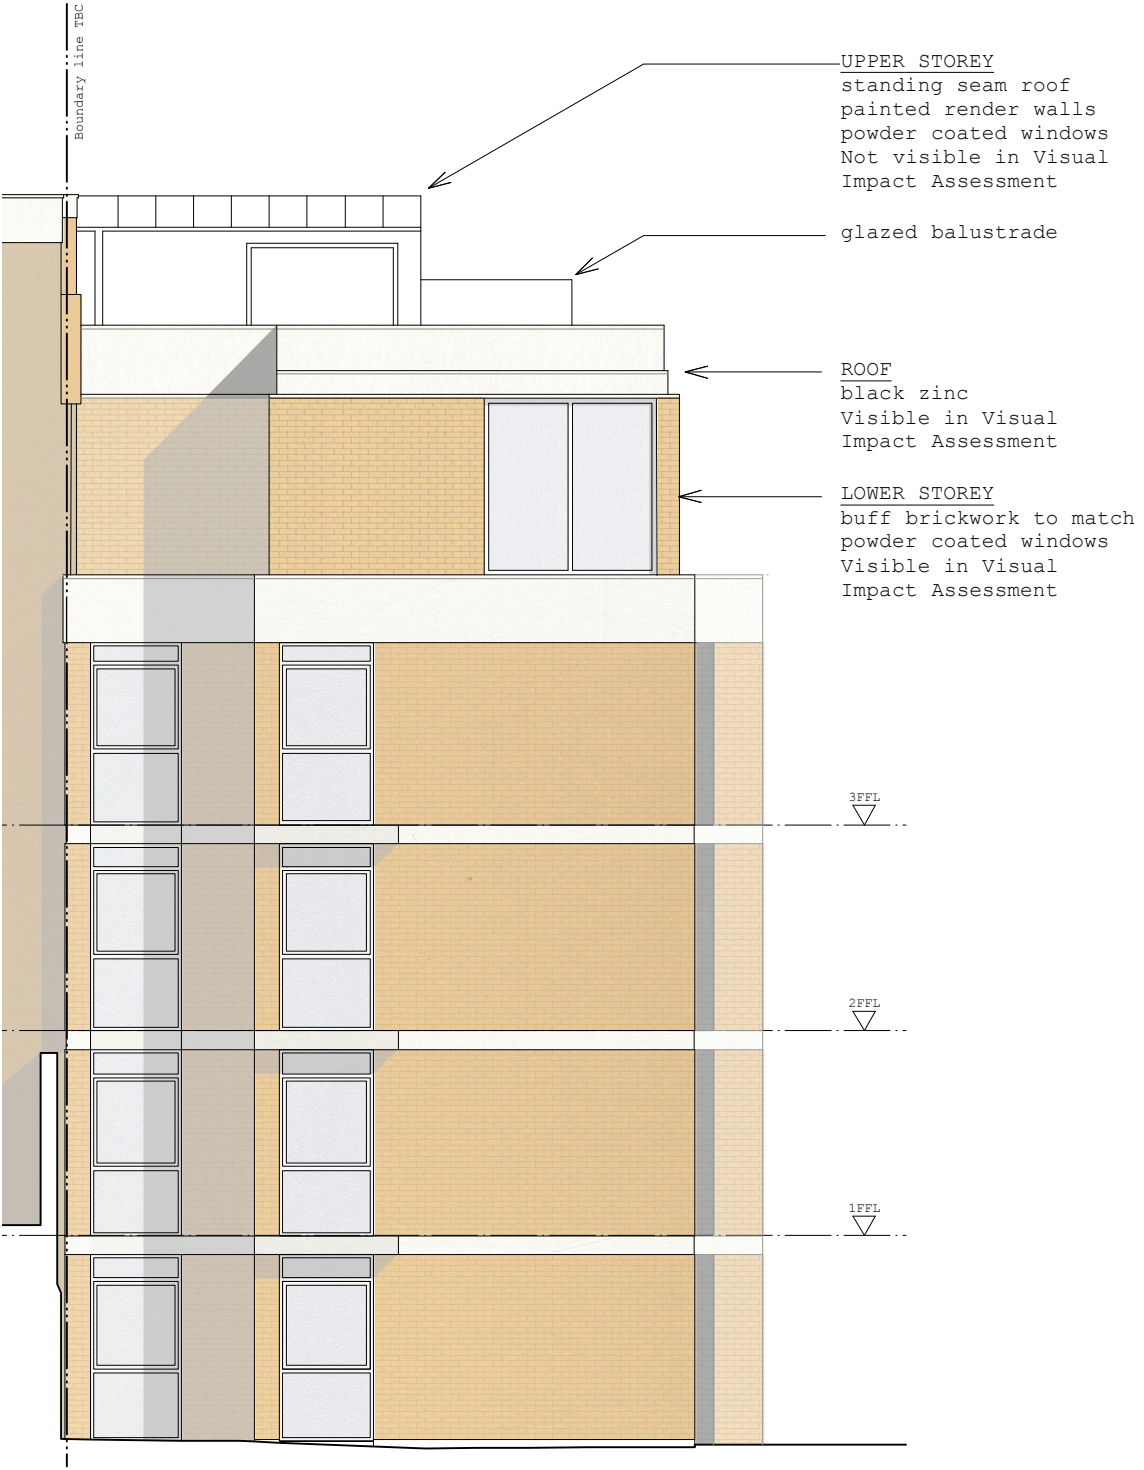

01 Proposed
Front Elevation



02 Proposed
Rear Elevation

rev	details	date
-	for planning	09/01/2018
A	for planning	26/01/2018
B	for planning: adjusted finishes	10/05/2018



Cassion Castle Architects		
Unit 5, 51 Derbyshire St, R2 6JQ E:info@cassioncastle.com T:020 7733 8266		
Project: Chandos Court, 61 Haverstock Hill		
Drg.No: 1315/P05	Rev: B	Date: 09/01/2018 Scale: 1:100 @ A3
Title: PROPOSED ELEVATIONS		