



Proposed Plan at 1:50




Front Elevation at 1:50

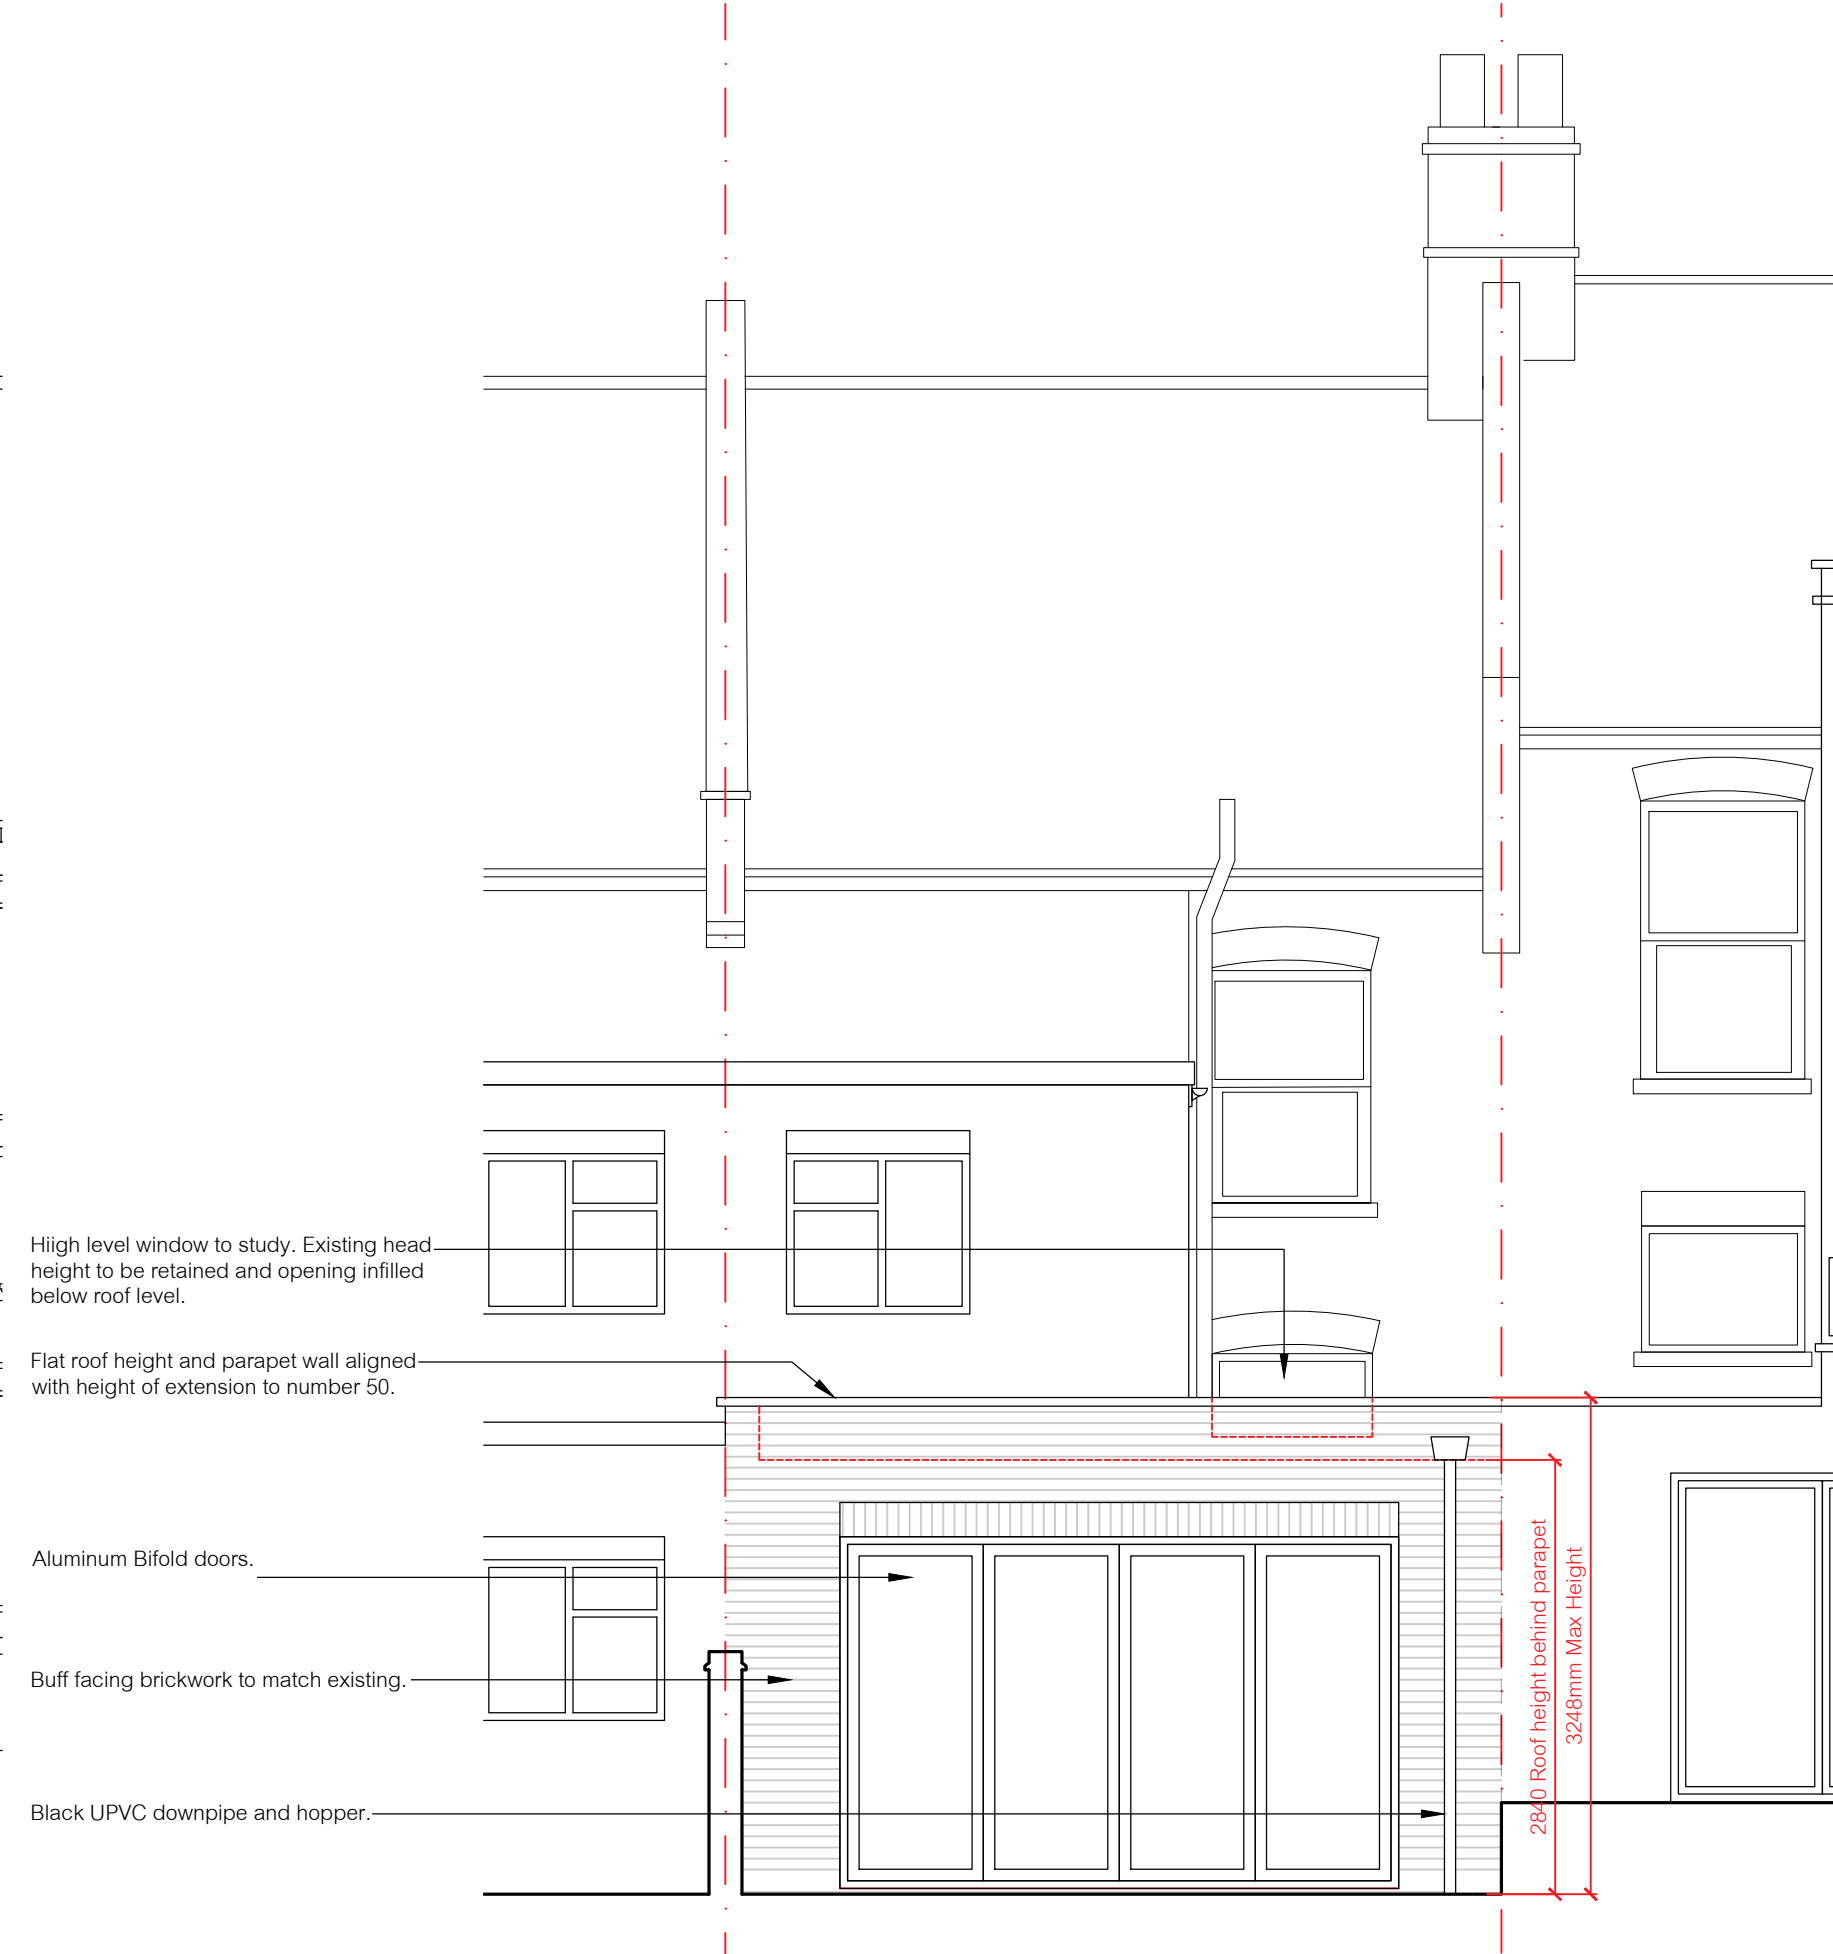


Rear Elevation at 1:50

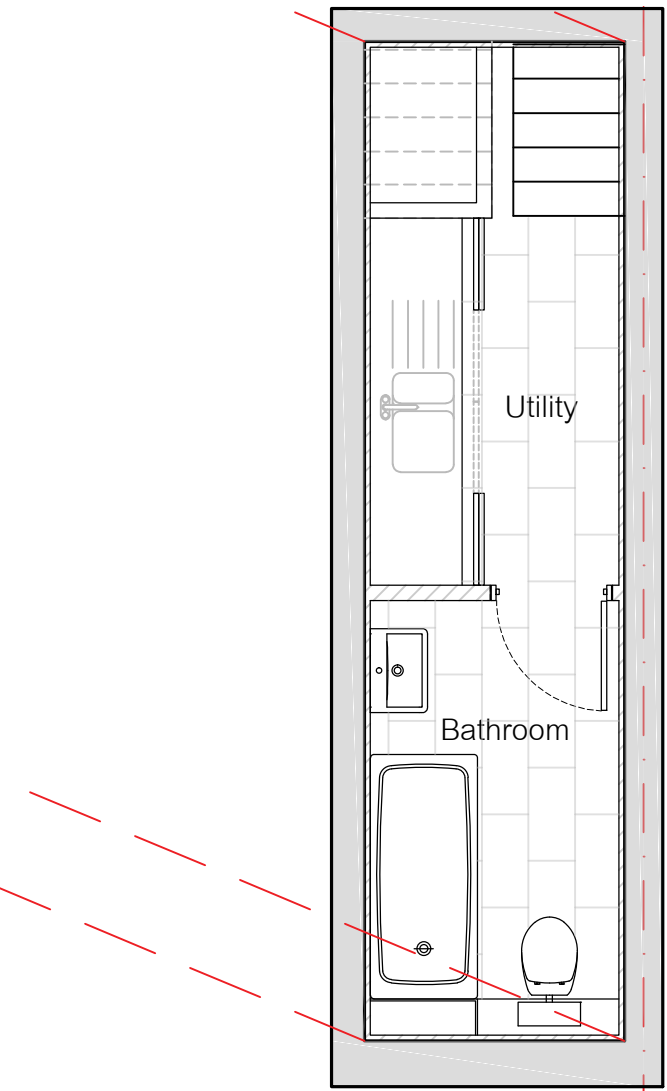


Proposed Basement Plan at 1:50

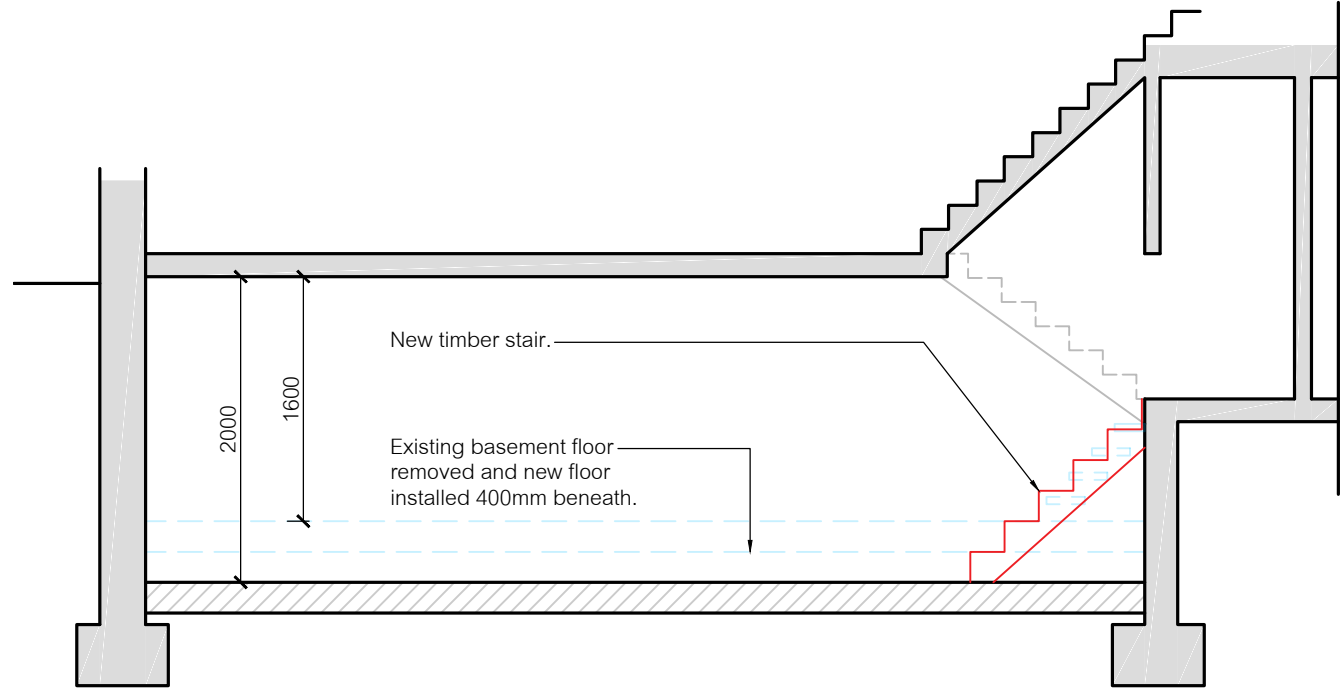

Proposed Basement Section at 1:50

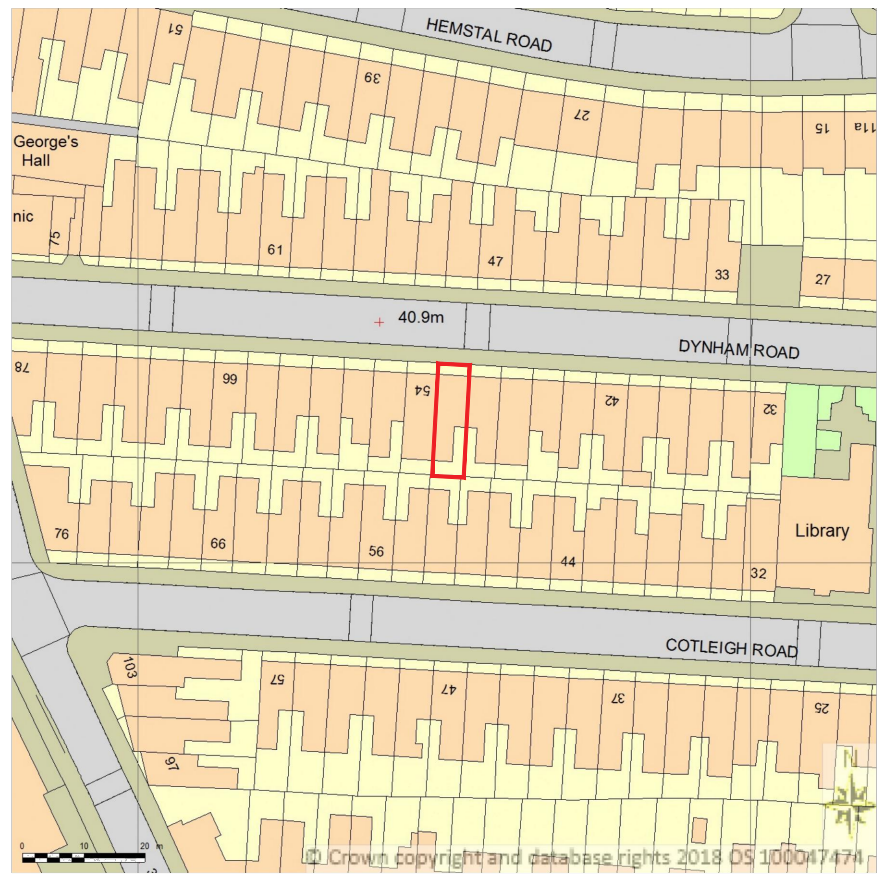

Site Location Plan at 1:1250

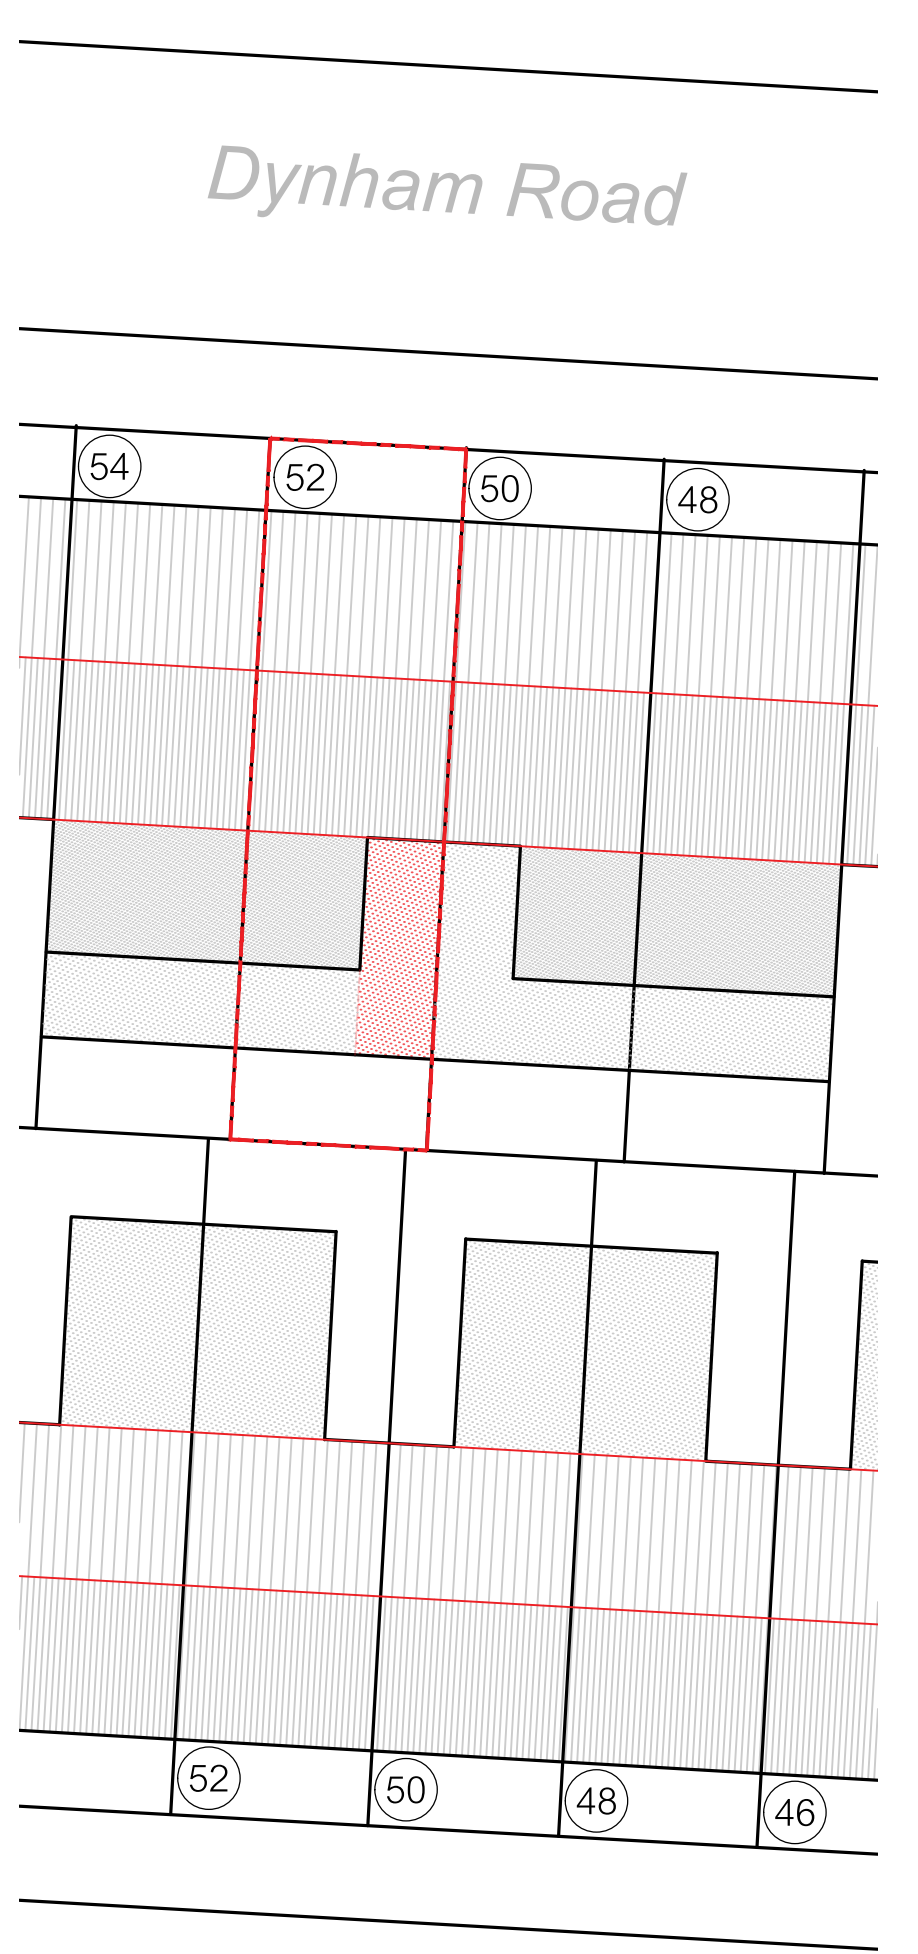

Cotleigh Road

Block Plan at 1:200

Rev. | Date | Details | Drawn | Checked

Issued for:

PLANNING

Project/Client: Project No:

Proposed Extension Dwg No: Rev:

52a Dyneham Road 002

Scale:

1 to 50

North:

Drawn By: Date:

Checked By: Date:

Proposed Plans & Elevations



D.Chandler Architectural Design Ltd

61 Geron Road, Letchworth, Hertfordshire, SG6 3HS

danielchandler@ntworld.com - Tel: 01462 640650 - M: 07901864742

