





1 Existing\_Front Elevation  
Scale: 1:200 @ A1

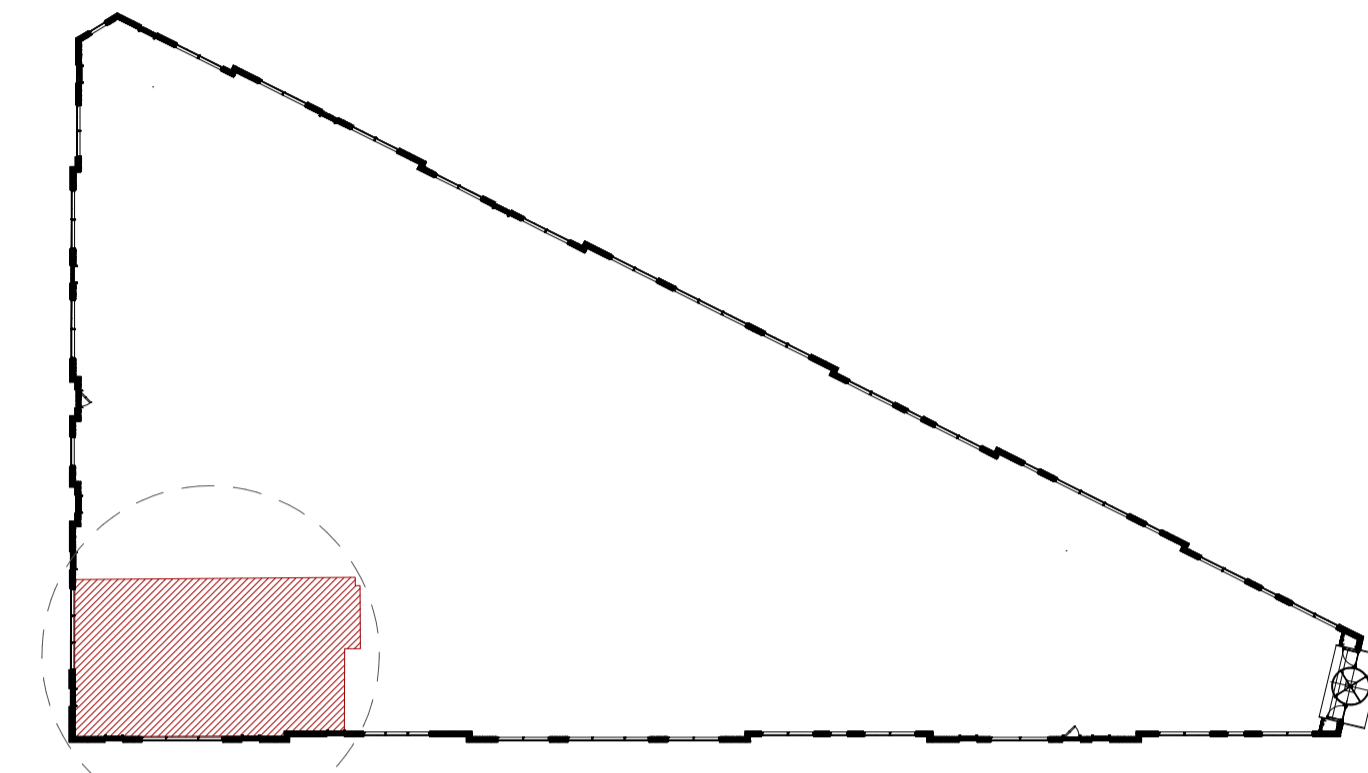


2 Plan reference  
Scale: 1:500 @ A1




1 Existing\_Front Elevation  
Scale: 1:100 @ A1

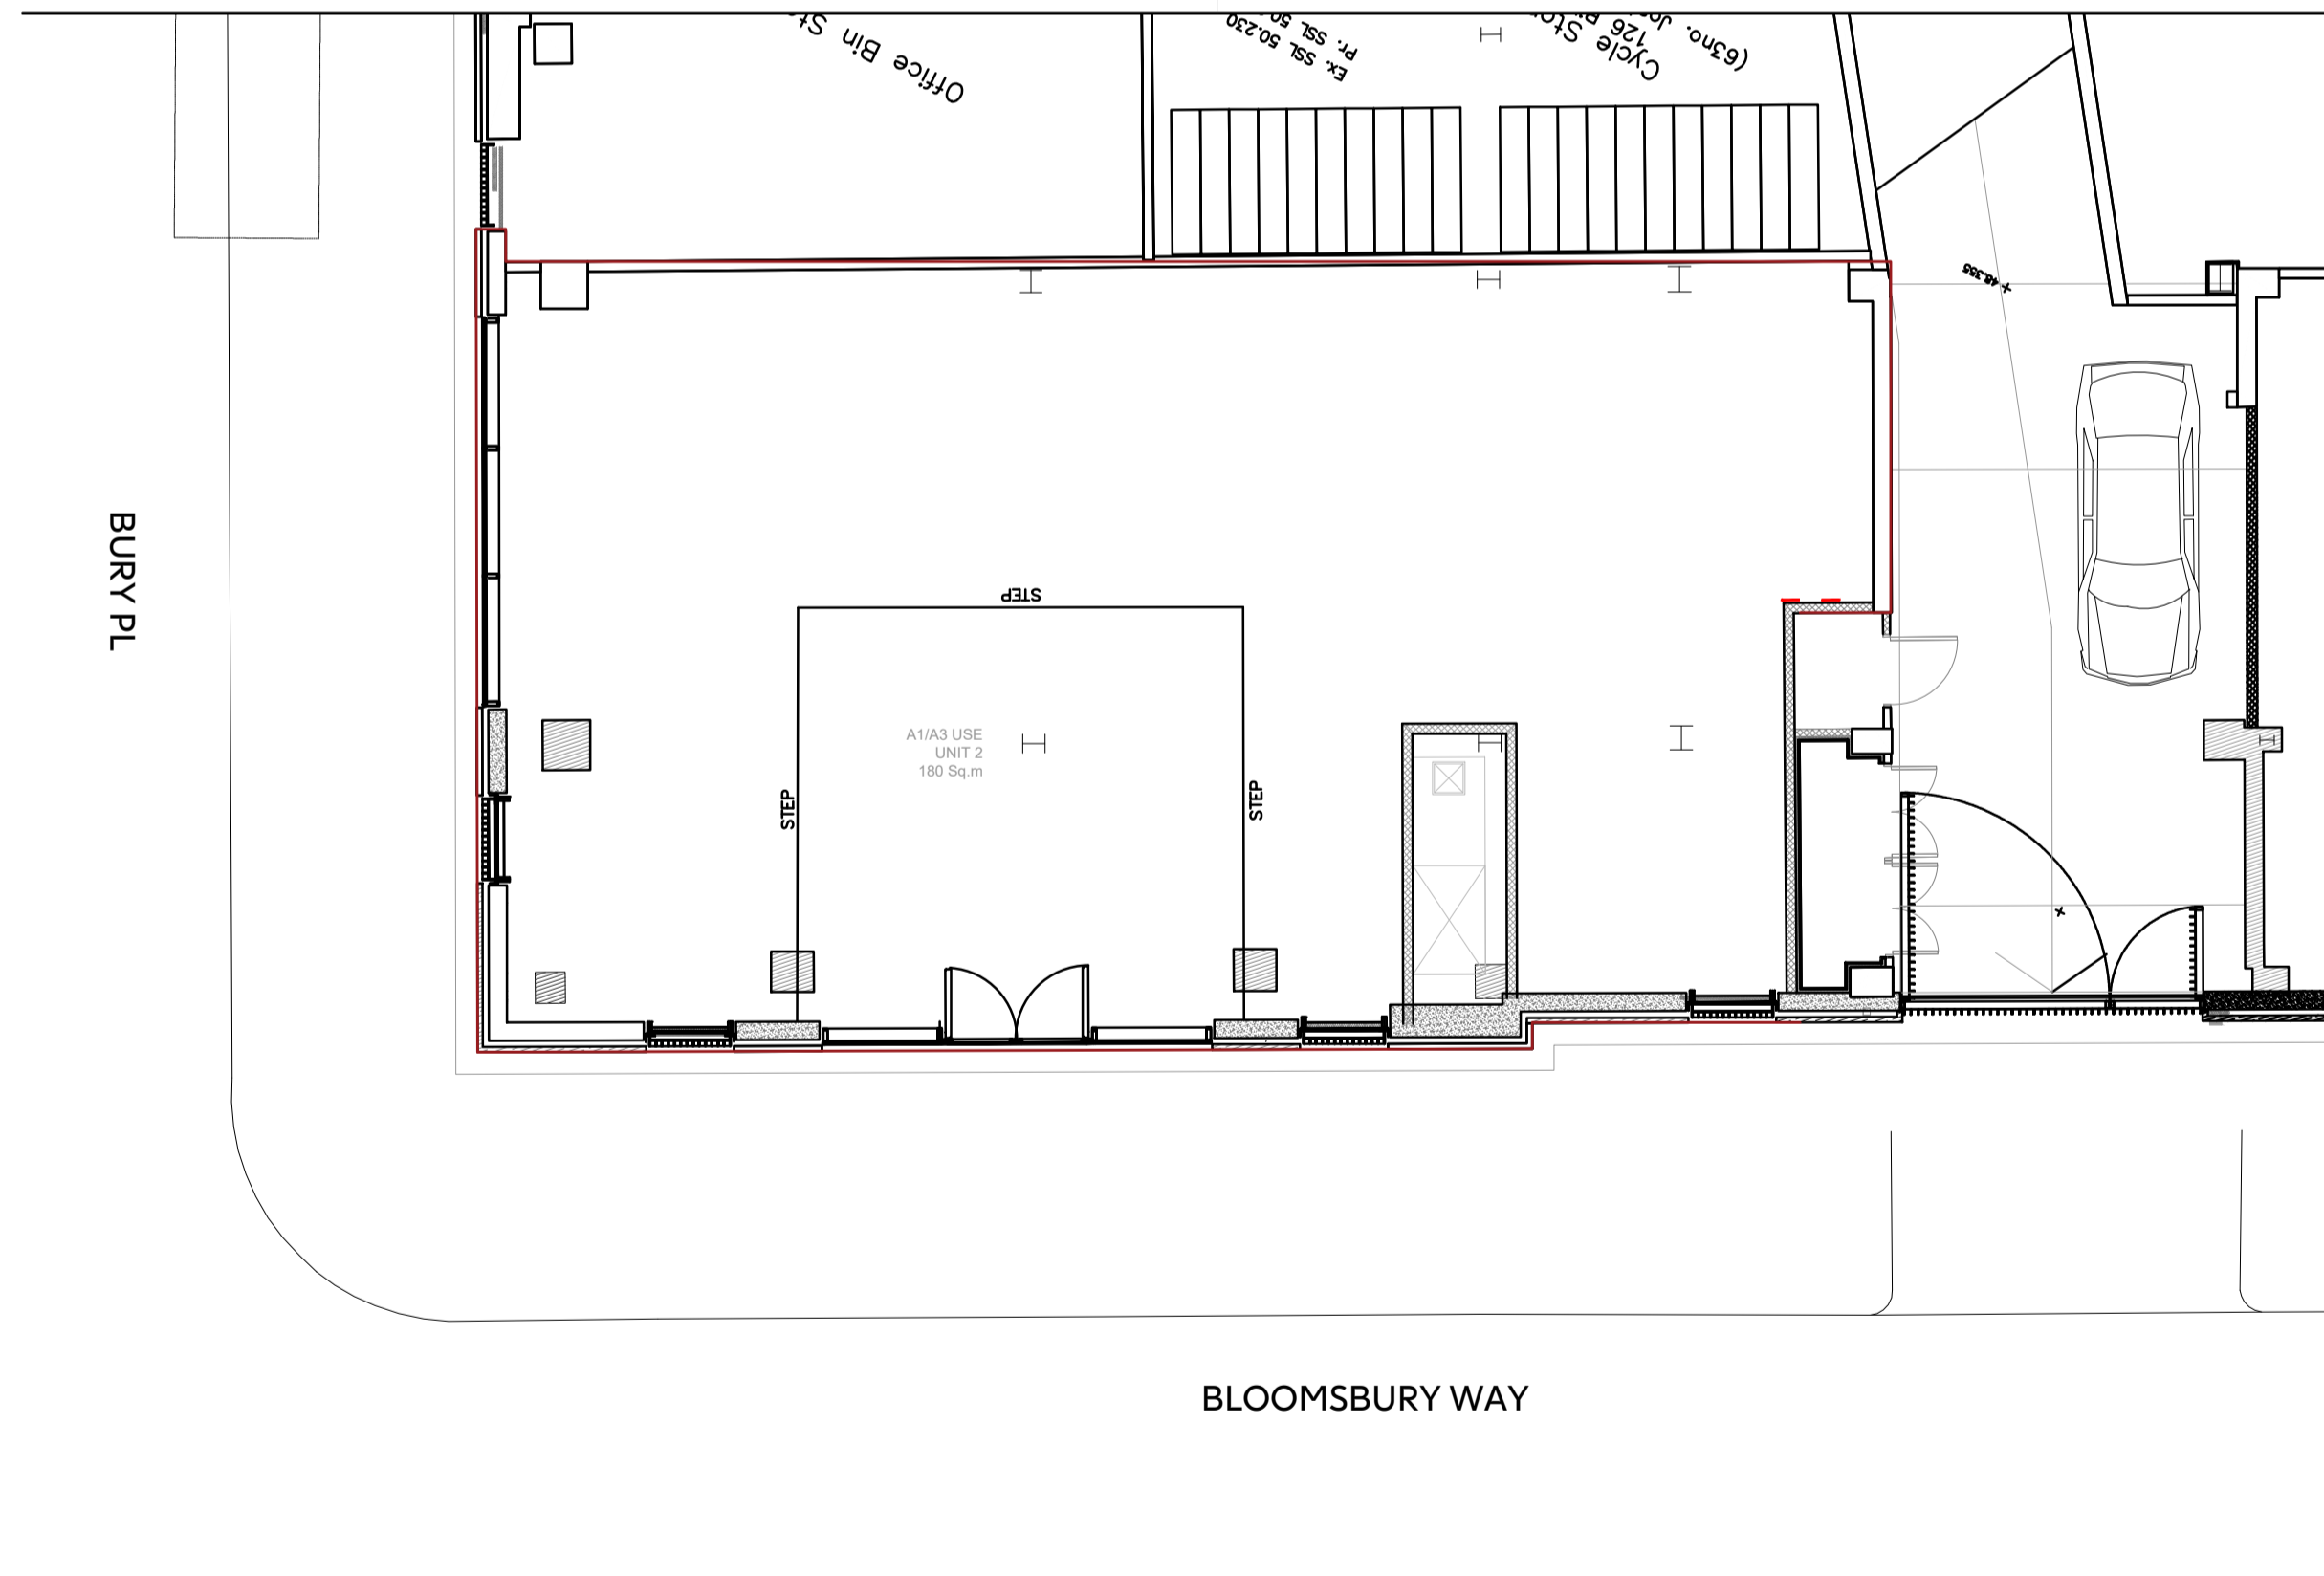

1 Existing\_Plan  
Scale: 1:100 @ A1

 

- Notes:**
1. Do not scale this drawing.
  2. Drawing used for the status indicated only.
  3. All dimensions and setting out shall be checked and confirmed and any discrepancies to be reported to the Architect prior to commencement of any work.
  4. This is a CAD Drawing. Under no circumstances shall manual alterations be made. Figured dimensions take preference to scale.
  5. All work and materials to be in accordance with current statutory legislation, relevant codes of practice and British Standards.
  6. Drawing to be read in accordance with relevant consultants and sub-contractors drawings and specifications.
- Disclaimer:**  
The hard copy accompanying the electronic date is the legal.

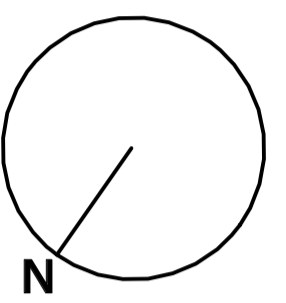

Copyright is Reserved.  
© Copying or reproduction of this drawing or any electronic data without the written permission of 'Seesaw Studios' is not permitted. All rights reserved.

Rev:	Description:	Date:
------	--------------	-------

Rev:	Description:	Date:

# Seesaw Studios

30 Shacklewell Lane  
Dalston, London, E8 2EZ  
United Kingdom

+44 (0) 20 7254 5671  
seesaw-studios.com  
info@seesaw-studios.com

**Client:**  
Sour Dough Co

**Project:**  
10 Bloomsbury Way  
London WC1A 2SL

**Drawing Title:**  
Existing Plan-Elevation

Date:	Drawing Status:
-------	-----------------

15.03.18	Planning
----------	----------

Drawing Number:	Revision
-----------------	----------

SE_1443_03	
------------	--

Scale:	Drawn By:
--------	-----------

1:100 @ A1 1:200 @ A1 1:500 @ A1	SF
--	----