



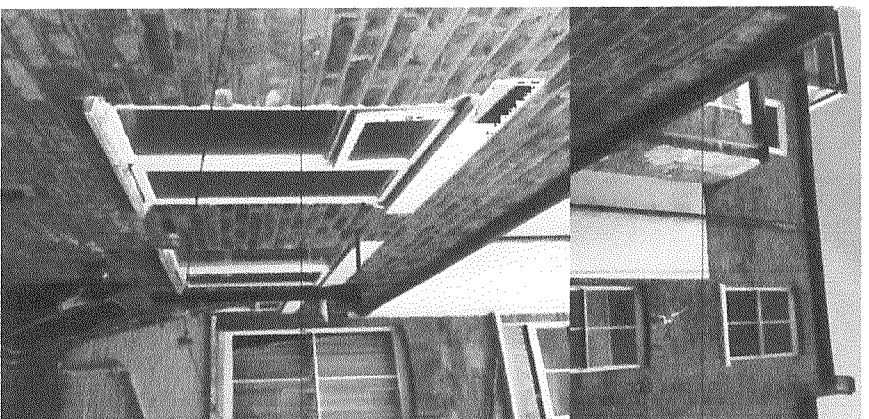

A VIEW OF REAR ELEVATION OF EXISTING EXTENSION

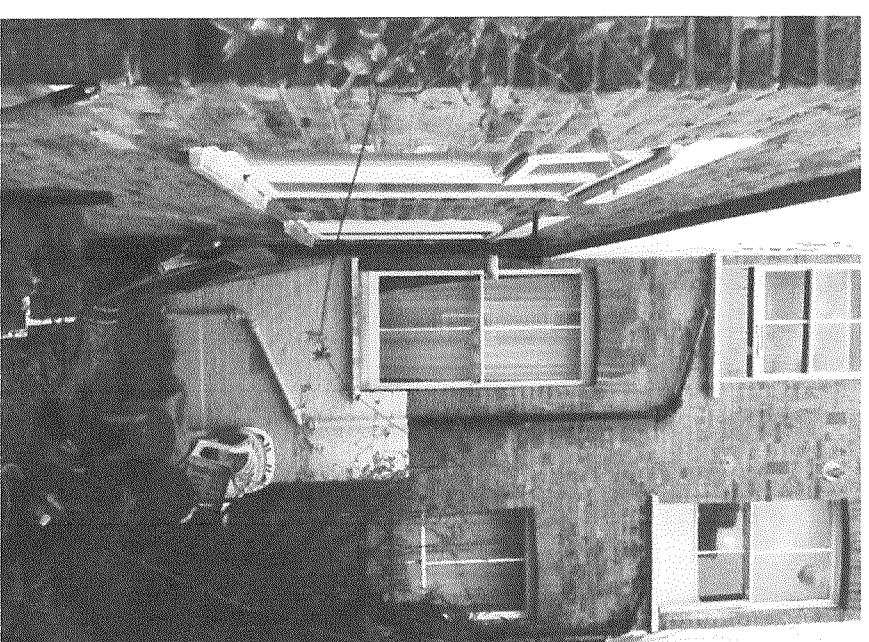

B VIEW OF REAR + SIDE ELEVATION



C VIEW OF REAR + SIDE ELEVATION OF HOUSE

Notes:

Drawing to be read in conjunction with all conditions of contract.
 Information from the drawing.
 All dimensions to be checked on site.
 Drawing only to be used for purposes indicated.
 The drawing is copyright of A.P.T. Designers Ltd and not to be used or reproduced without their express permission in writing.

Revisions: REV A - 15/02/2018

Client:	AGS IRWIN	Dwg Title:	SITE PHOTOGRAPHS			
Dwg Status:	PLANNING	Scale:	N.T.S. @ A3	Job No:	147	
Local Authority:	L B CAMDEN	Date:	04/2018	Rev:	A	

Project:

GROUND FLOOR
 51 DYNHAM ROAD
 LONDON
 NW6 2NT

Drawing No:


147-P-002

Peter Goulder Mobile 07792 791136 Email peter@aptdesigners.co.uk

Alanna Wilkinson Mobile 07812 107572 Email alanna@aptdesigners.co.uk

FIRST FLOOR 69 MESSINA AVENUE LONDON NW6 4LG

A P T ARCHITECTS + DESIGNERS LTD

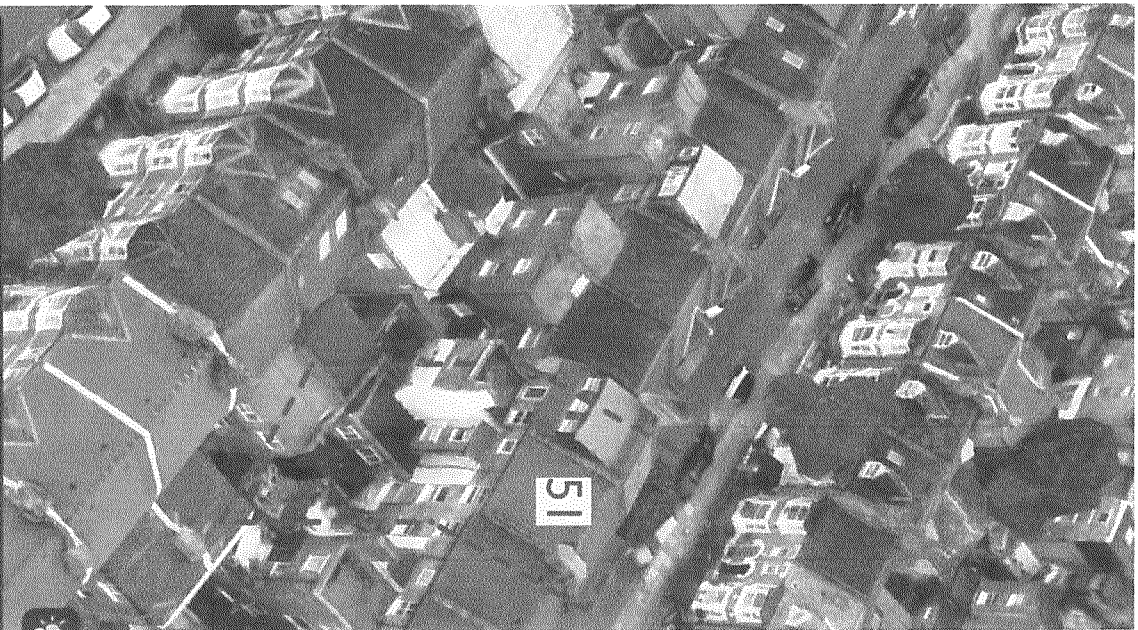

A AERIAL VIEW OF HOUSE



B AERIAL VIEW OF HOUSE

NOTES:
 Drawing to be read in conjunction with all conditions
 of the contract.
 All dimensions to be checked on site.
 Drawing only to be used for proposed work.
 This drawing is copyright of A.P.T. Designers Ltd and
 not to be used or reproduced without their express
 permission in writing.

Revisions: REV A - 15/09/2018 14:58:23

Client:	AGS IRWIN		
Dwg Status:	PLANNING		
Local Authority:	L B CAMDEN		
Dwg Title:	SITE LOCATION + DRAWING LIST		
Scale:	N.T.S. @ A3	Job No:	147
Date:	04.2018	Rev:	A

Project:
 GROUND FLOOR
 51 DYNHAM ROAD
 LONDON
 NW6 2NT

Drawing No:


147-P-003

Peter Gouldie : Mobile 07792 791136 Email peter@aptdesigners.co.uk

Alanna Wilkinson : Mobile 07812 107572 Email alanna@aptdesigners.co.uk

FIRST FLOOR 69 MESSINA AVENUE LONDON NW6 4LG

A.P.T ARCHITECTS + DESIGNERS LTD

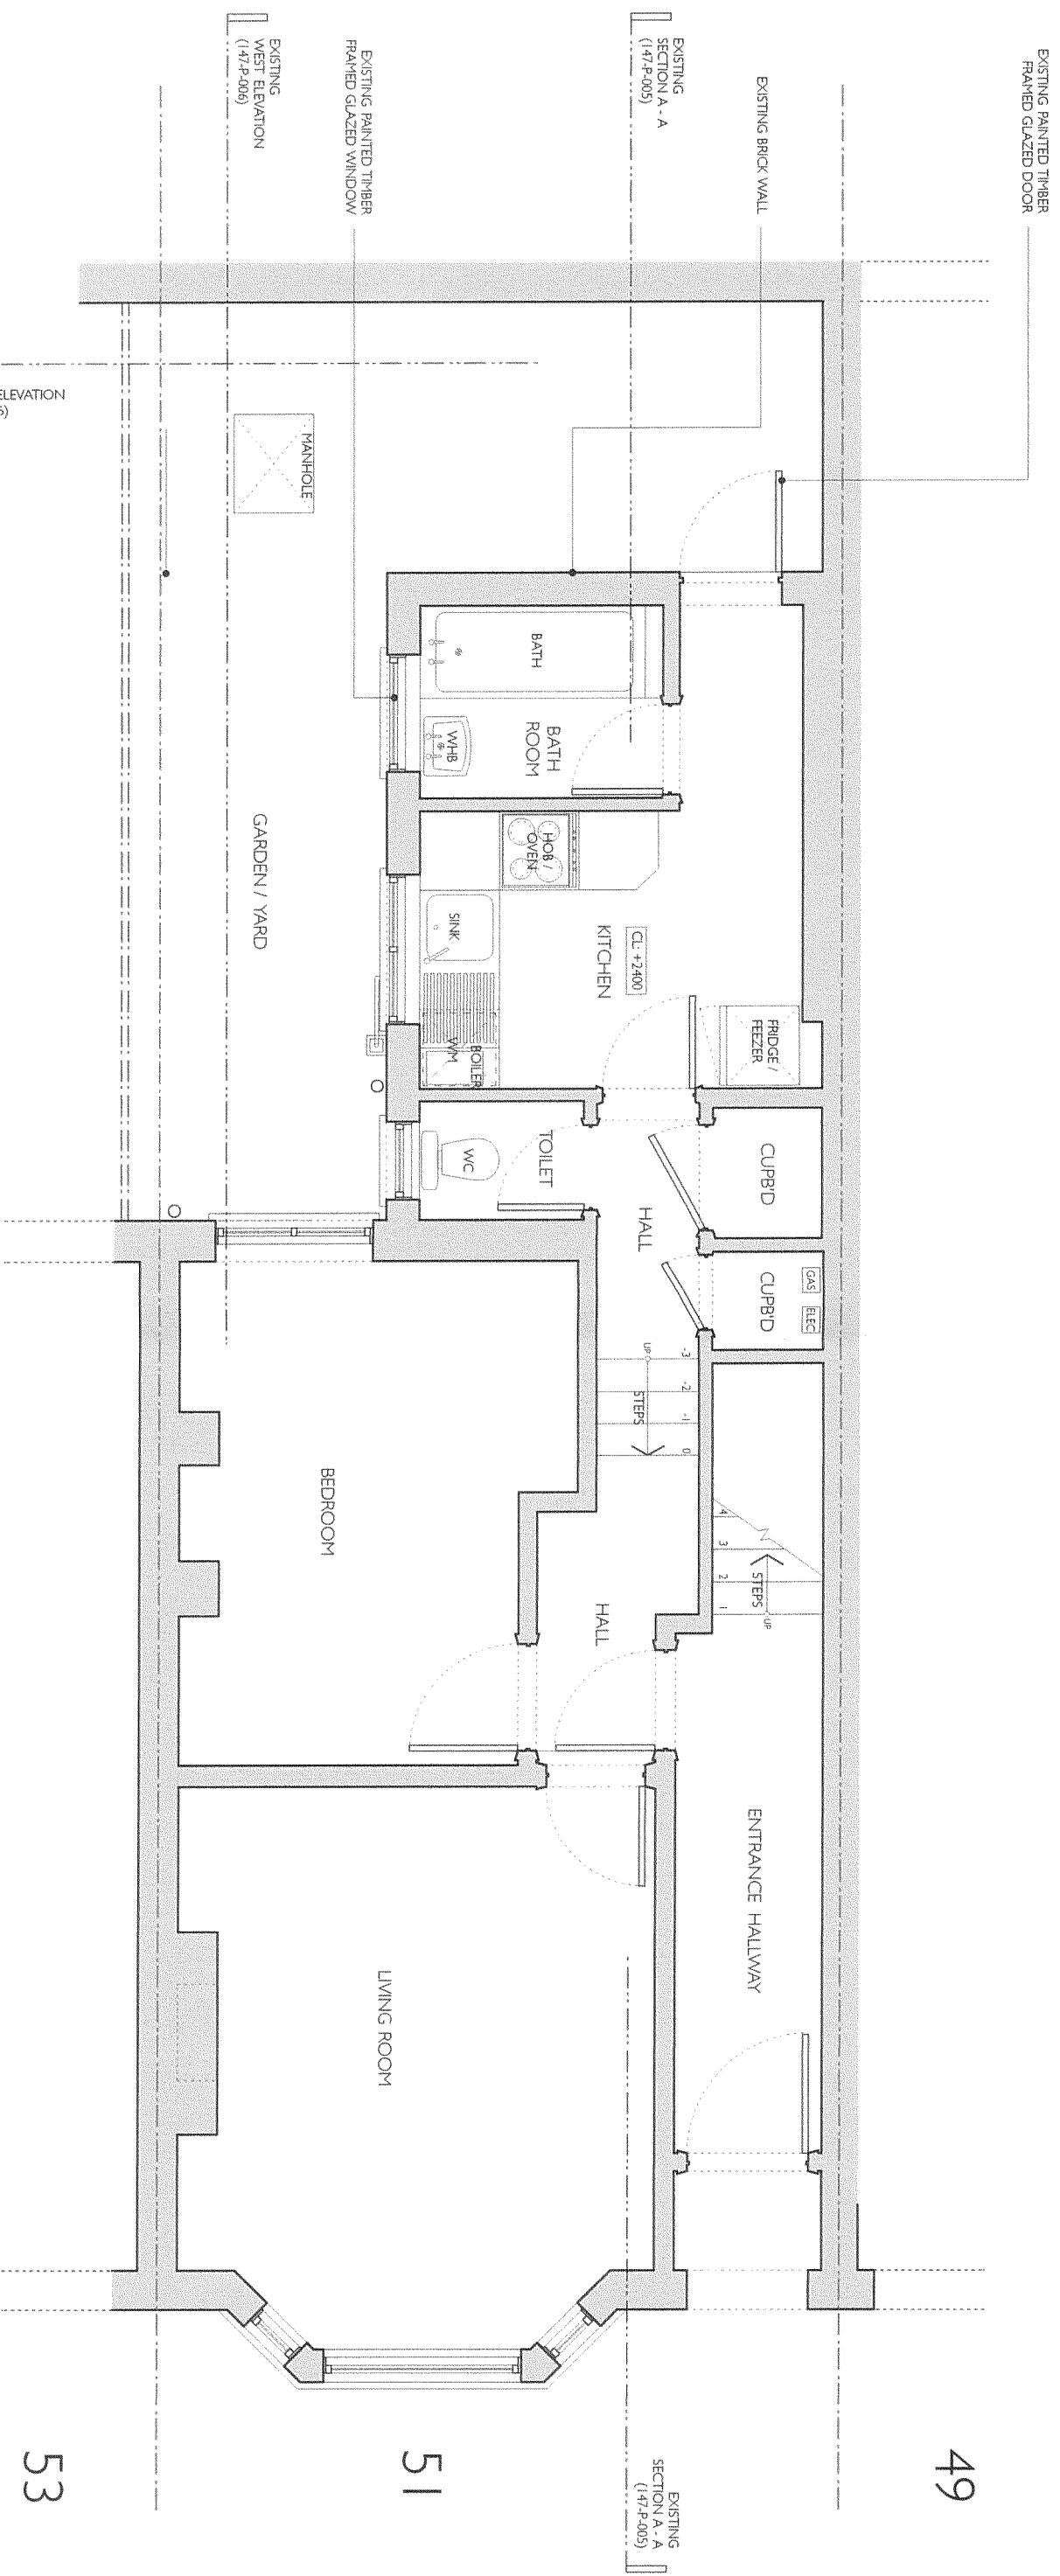

A
EXISTING GROUND FLOOR PLAN


NOTES:
 Drawings to be read in conjunction with all conditions.
 Do not scale from the drawing.
 Drawing only to be used for purposes indicated.
 No part of this drawing is to be reproduced without the express permission in writing.


Revisions: Rev. A - 06/14/18

SCALE (1:50)


0 2 4 6 metres

Client: AGS IRWIN	Dwg Title: EXISTING GROUND FLOOR PLAN	Project: GROUND FLOOR 51 DYNHAM ROAD WEST HAMPSTEAD LONDON NW6
Dwg Status: PLANNING	Scale: 1:50 @ A3	Drawing No: 147-P-004
Local Authority: L B CAMDEN	Job No.: 147	Date: 04.2018
	Rev: A	

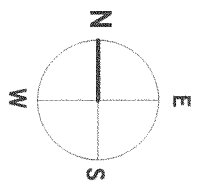

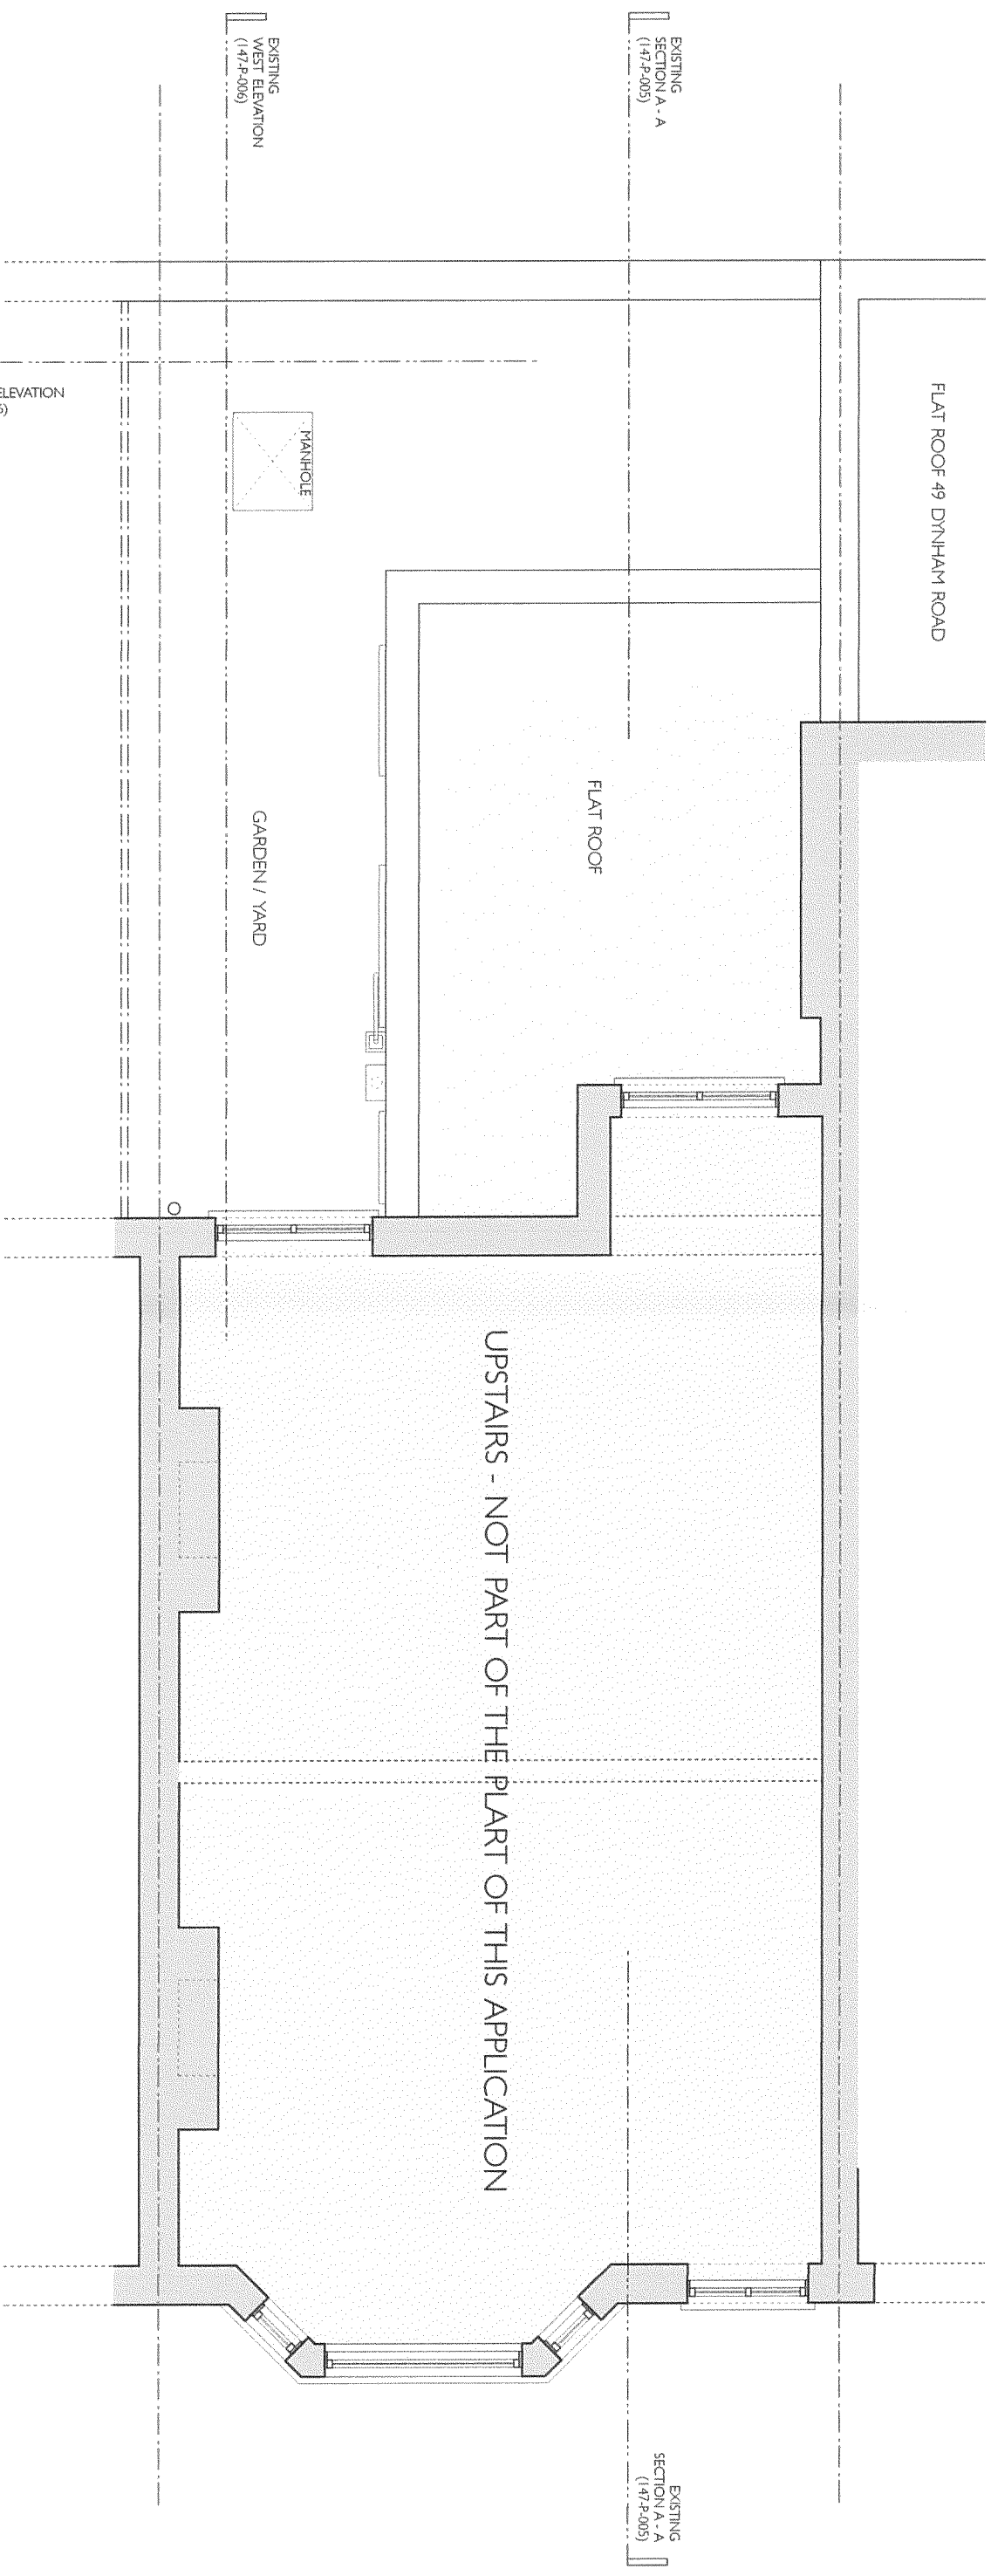

A
EXISTING ROOF PLAN (ABOVE GROUND FLOOR)

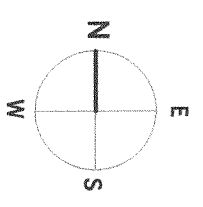

Notes:
 Drawings to be read in conjunction with all conditions.
 Do not scale from the drawing.
 All dimensions to be checked on site.
 Drawing to be used to prepare and submit for planning.
 This drawing is copyright of A.P.T. Architects + Designers Ltd and not to be used or reproduced without their express permission in writing.

Revisions: Rev: 1, 05/02/2018

SCALE (1:50)

0 1 2 3 4 5 6 metres

Client:	AGS IRWIN	Dwg Title:	EXISTING ROOF PLAN (ABOVE GROUND FLOOR)			Project:	GROUND FLOOR 51 DYNHAM ROAD WEST HAMPTSTEAD LONDON NW6		
Dwg Status:	PLANNING	Scale:	1:50 @ A3	Job No.:	147	Date:	04.2018	Rev:	A
Local Authority:	L B CAMDEN								

Drawing No:
147-P-005

Peter Gould - Mobile 07792 791136 - Email: peter@aptdesigners.co.uk

Alanna Wilkison - Mobile 07812 107572 - Email: alanna@aptdesigners.co.uk


FIRST FLOOR 69 MESSINA AVENUE LONDON NW6 4LG

A.P.T. ARCHITECTS + DESIGNERS LTD


49

51

53

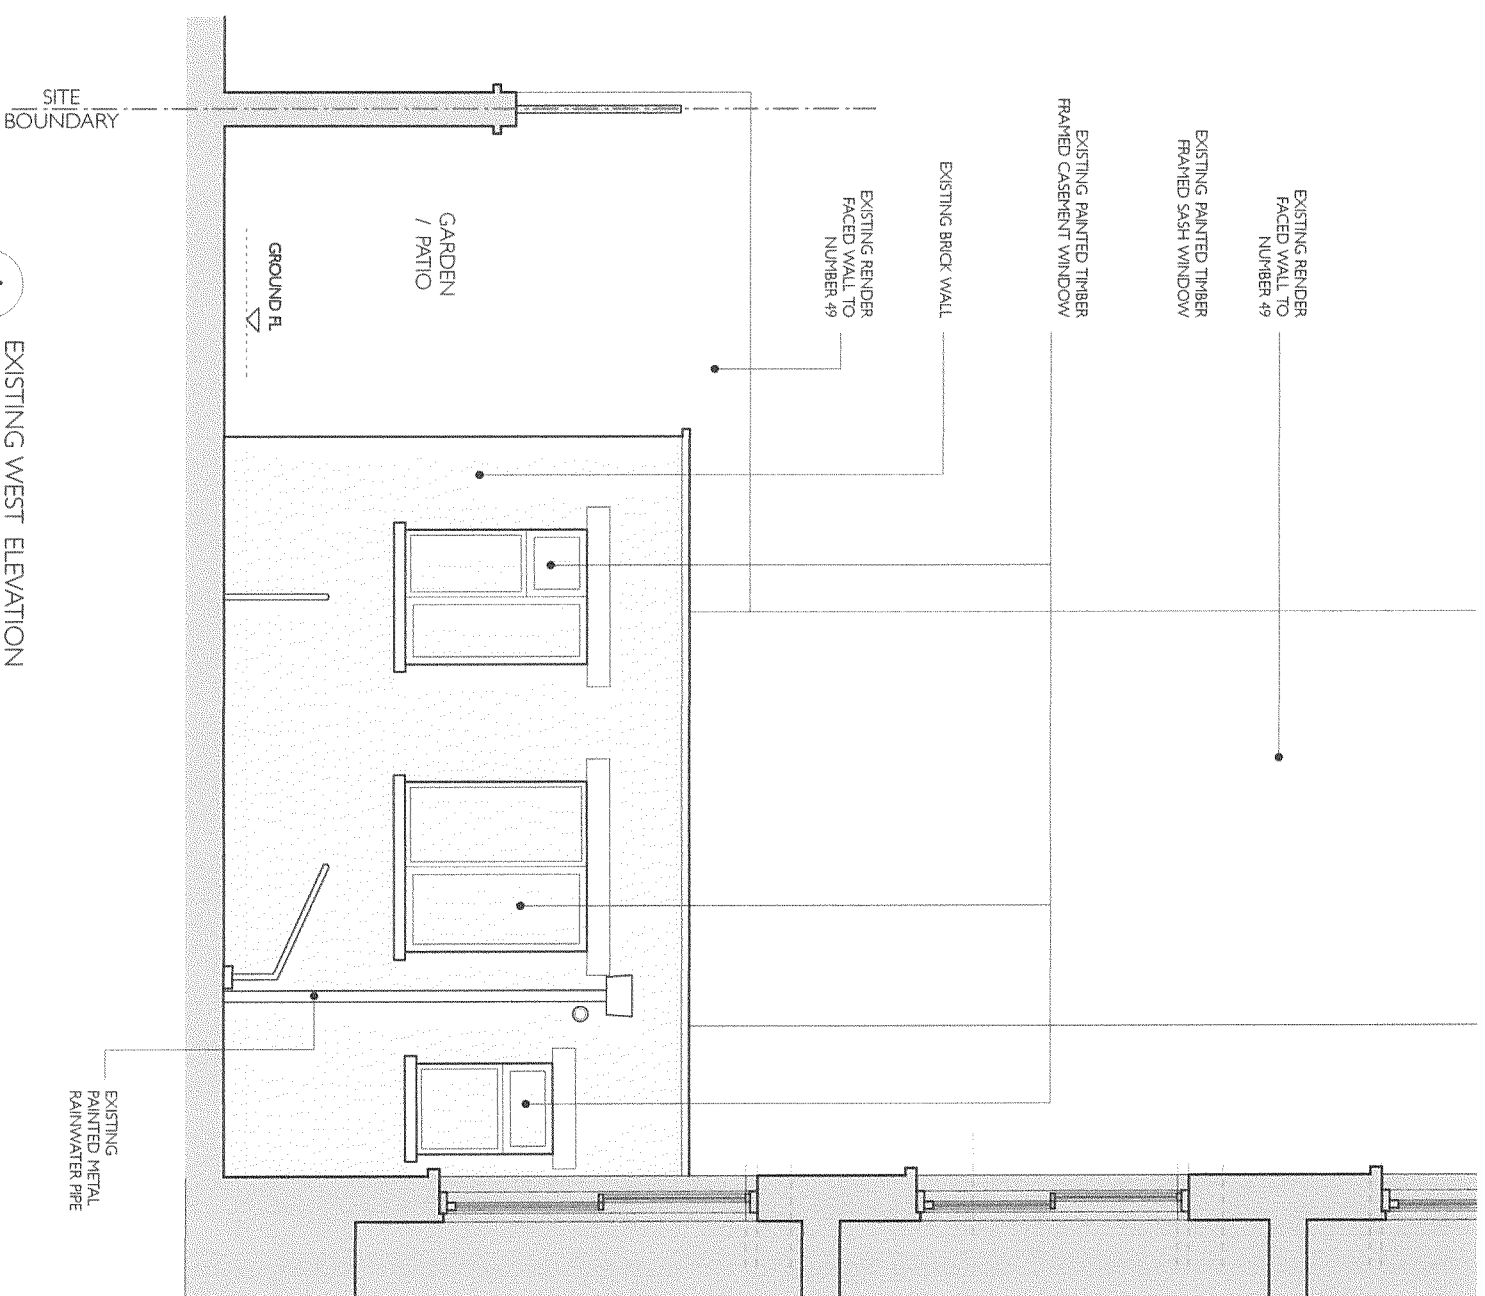

A EXISTING WEST ELEVATION

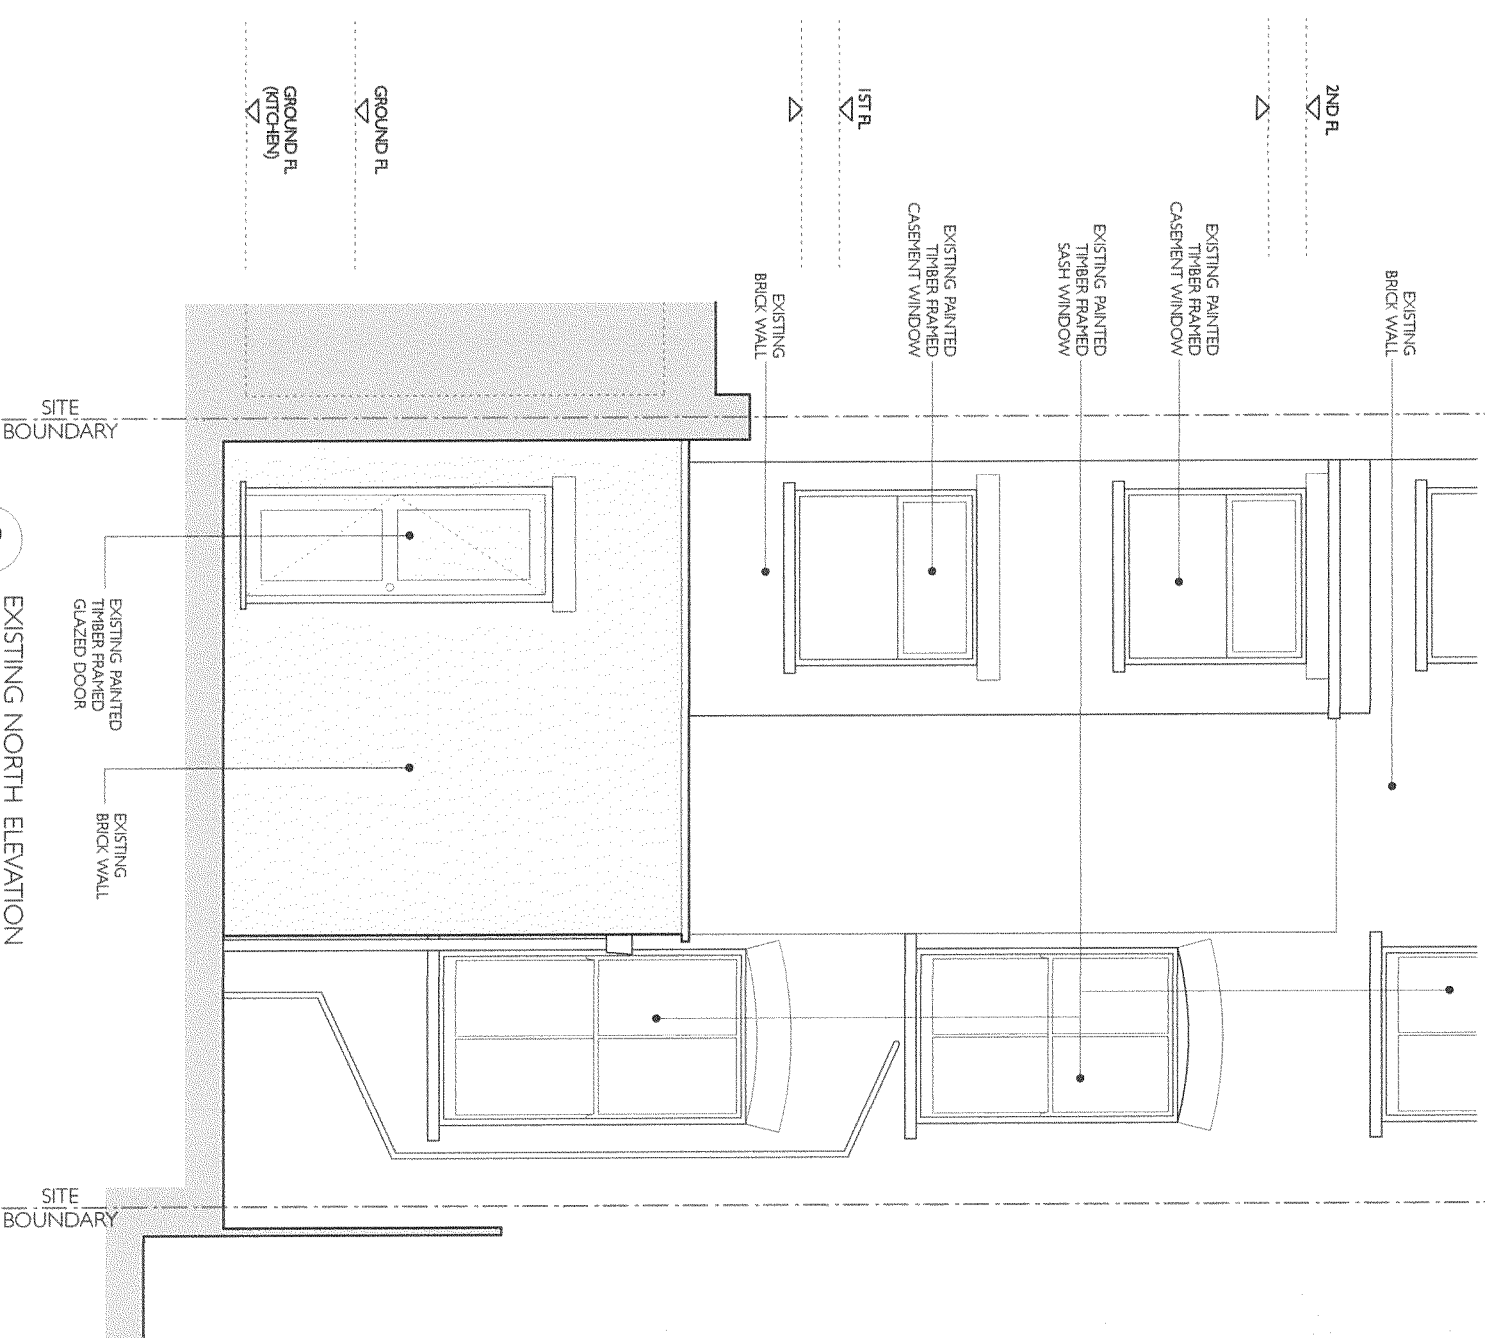

B EXISTING NORTH ELEVATION

Notes:

Do not scale from the drawing.
 All dimensions to be checked on site.
 Drawing only to be used for purposes intended.
 This drawing is copyright of A.P.T. Architects + Designers Ltd and not to be used or reproduced without their express permission in writing.

Revisions:

REV. A: 04/20/18/2018

SCALE (1:50)



Client:

AGS IRWIN

Dwg Status:

PLANNING

Local Authority:

L B CAMDEN

Dwg Title:

EXISTING ELEVATIONS

Scale:

1:50 @ A3

Job No.:

147

Date:

04.2018

Rev:


A

Project:

GROUND FLOOR
 51 DYNHAM ROAD
 WEST HAMPTSTEAD
 LONDON
 NW6 2NT

Drawing No:

147-P-006

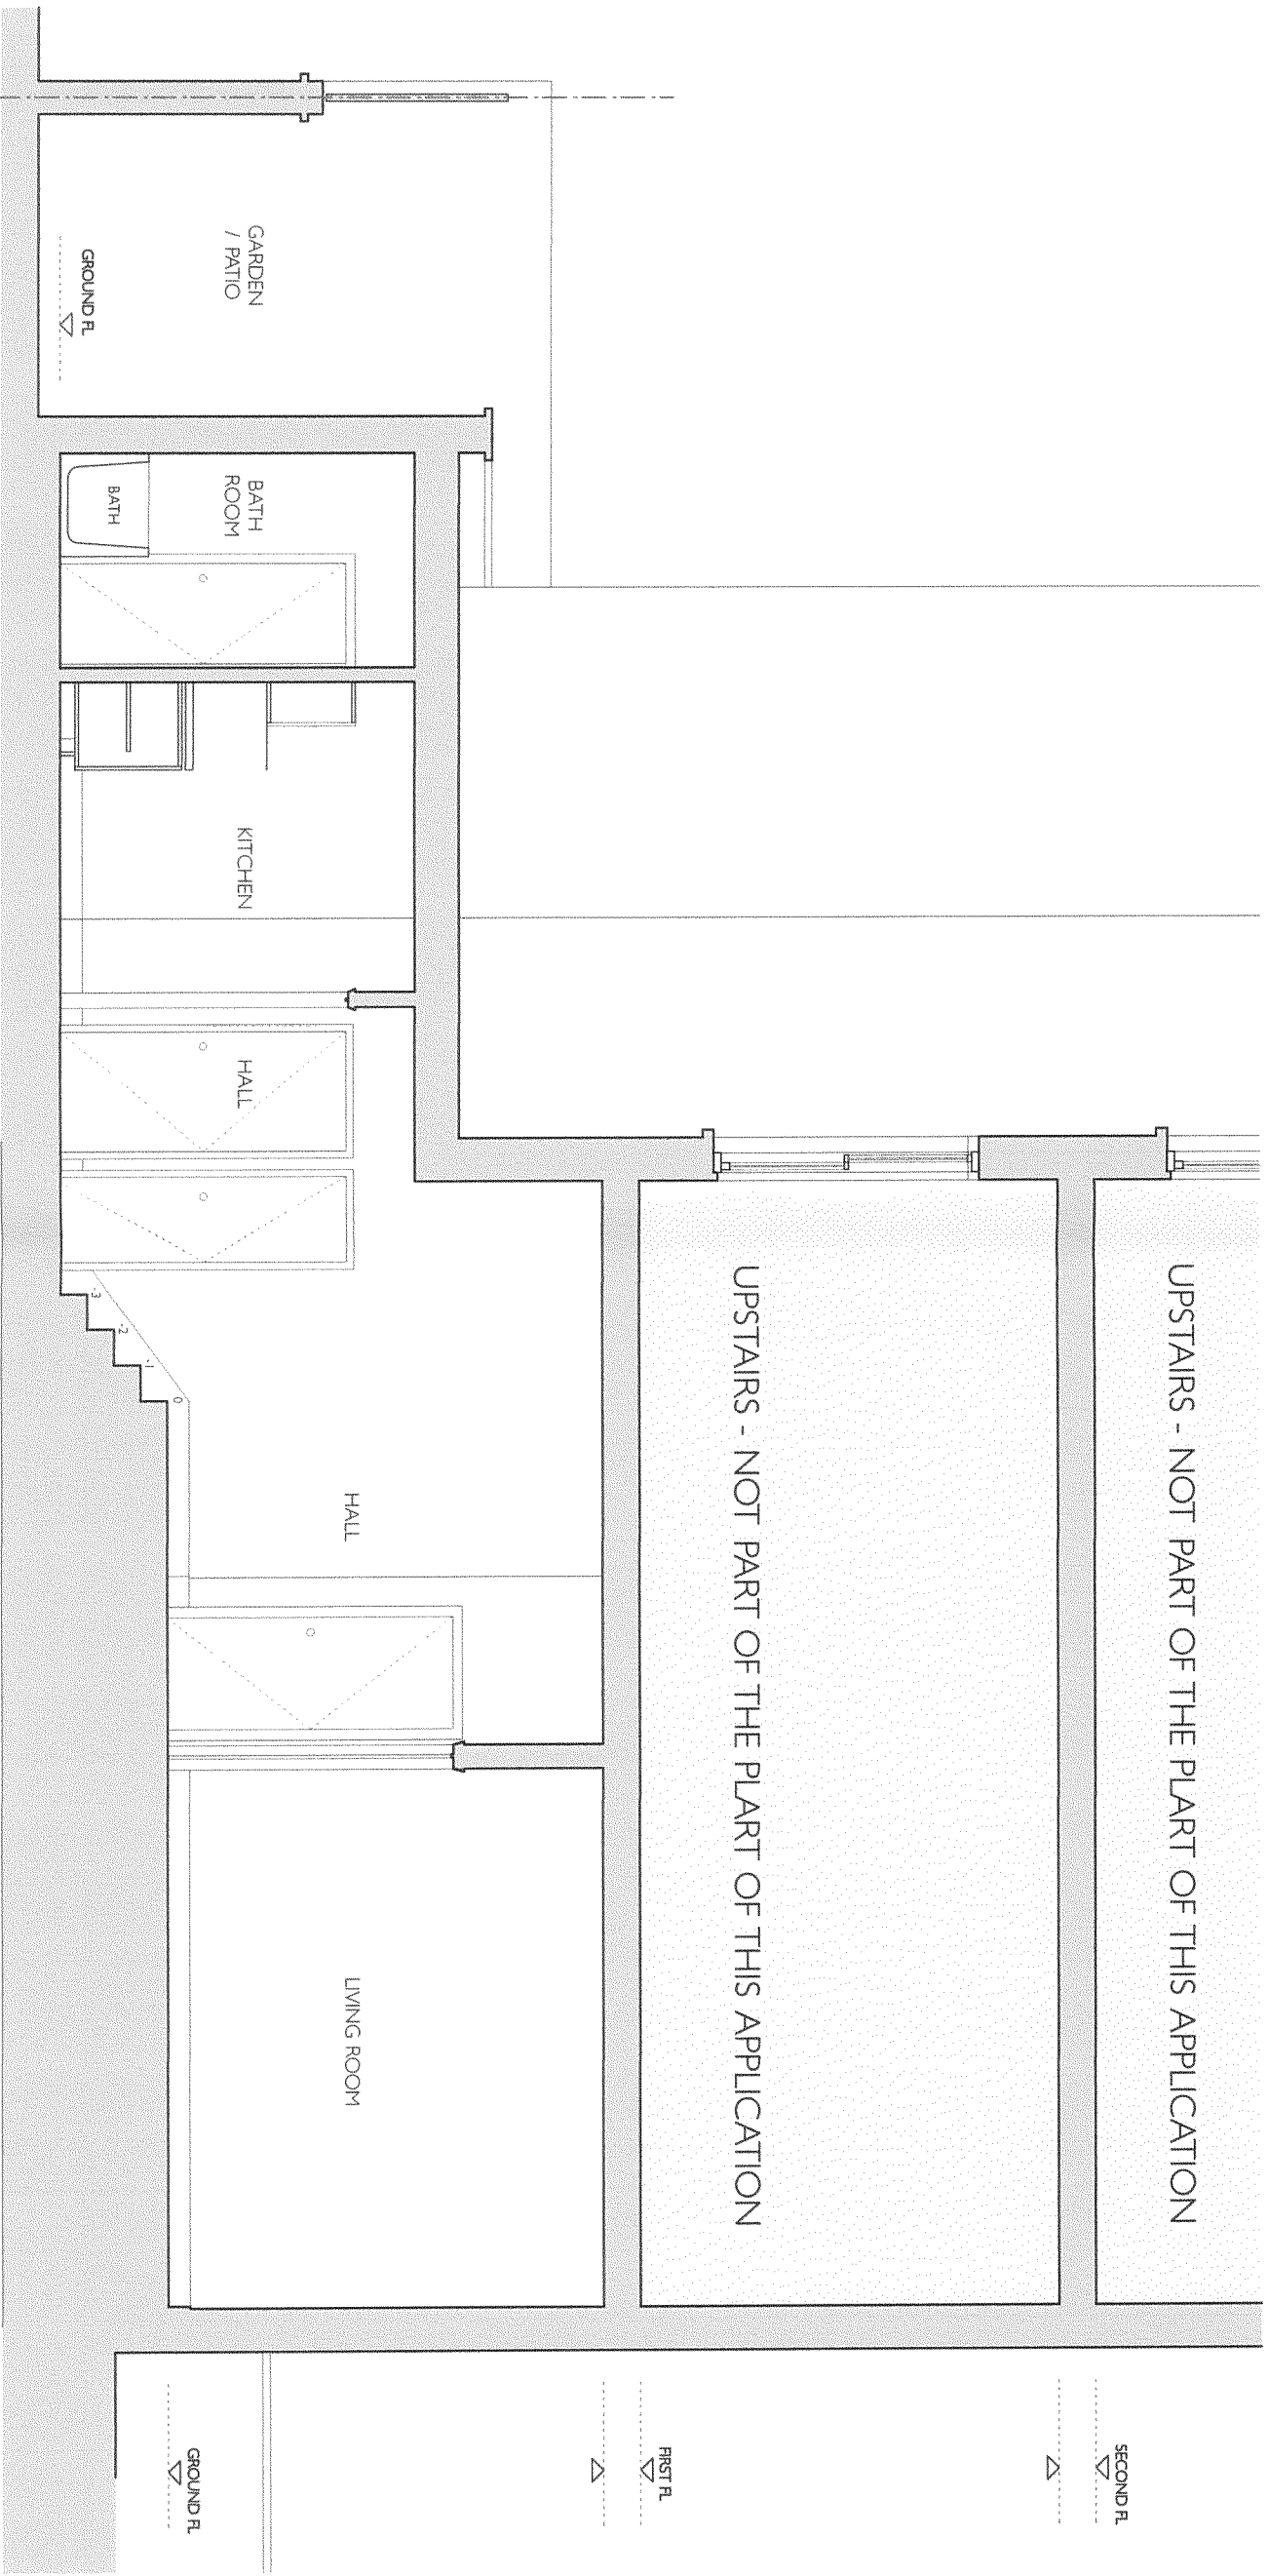

SITE BOUNDARY

GROUND FL

GARDEN / PATIO

BATH ROOM

BATH

KITCHEN

HALL

HALL

LIVING ROOM

GROUND FL

FIRST FL

SECOND FL

EXISTING SECTION A - A

NOTES:
 Drawing to be read in conjunction with all conditions information.
 Do not scale from the drawing.
 Dimensions only to be used for project reference.
 Henry A P T Architects + Designers Ltd of any discrepancy and not to be used or reproduced without their express permission in writing.

Revisions: Rev. A. 04/20/18/2018

SCALE
 (1:50)

0 1 2 3 4 5 6 metres

Client:	AGS IRWIN	Dwg Title:	EXISTING SECTION A-A				Project:	GROUND FLOOR 51 DYNHAM ROAD WEST HAMPTSTEAD LONDON NW6 2NT	
Dwg Status:	PLANNING	Scale:	1:50 @ A3	Job No.:	147	Date:	04.2018	Rev.:	A
Local Authority:	L B CAMDEN								

Drawing No:
147-P-007