


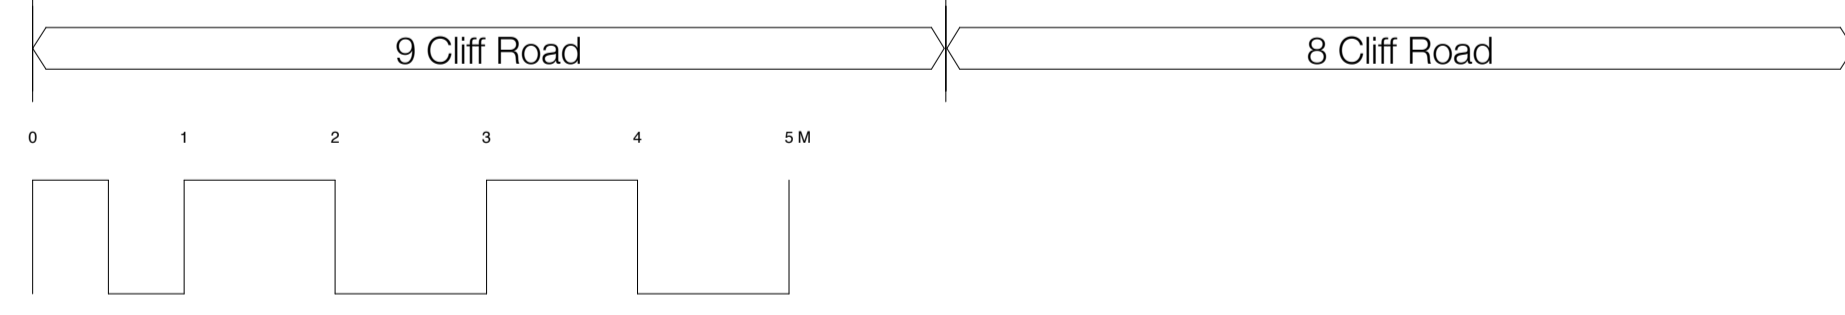

front elevation



Drawing Issue _____ Date _____

forrester
 architecture_design
 34 harcombe road, london nw1 9an
 kenny@forresterarchitects.co.uk_email
 www.forresterarchitects.co.uk_website
 0207 683 7372_landline
 07771 503 186_mobile

8 & 9 CLIFF ROAD, LONDON NW1 9AN

Project **STATUTORY APPROVAL**

Title **EXISTING FRONT ELEVATION** Scale 1/50 @ A1
 1/100 @ A3

Drawing No. **142_01.09()**