


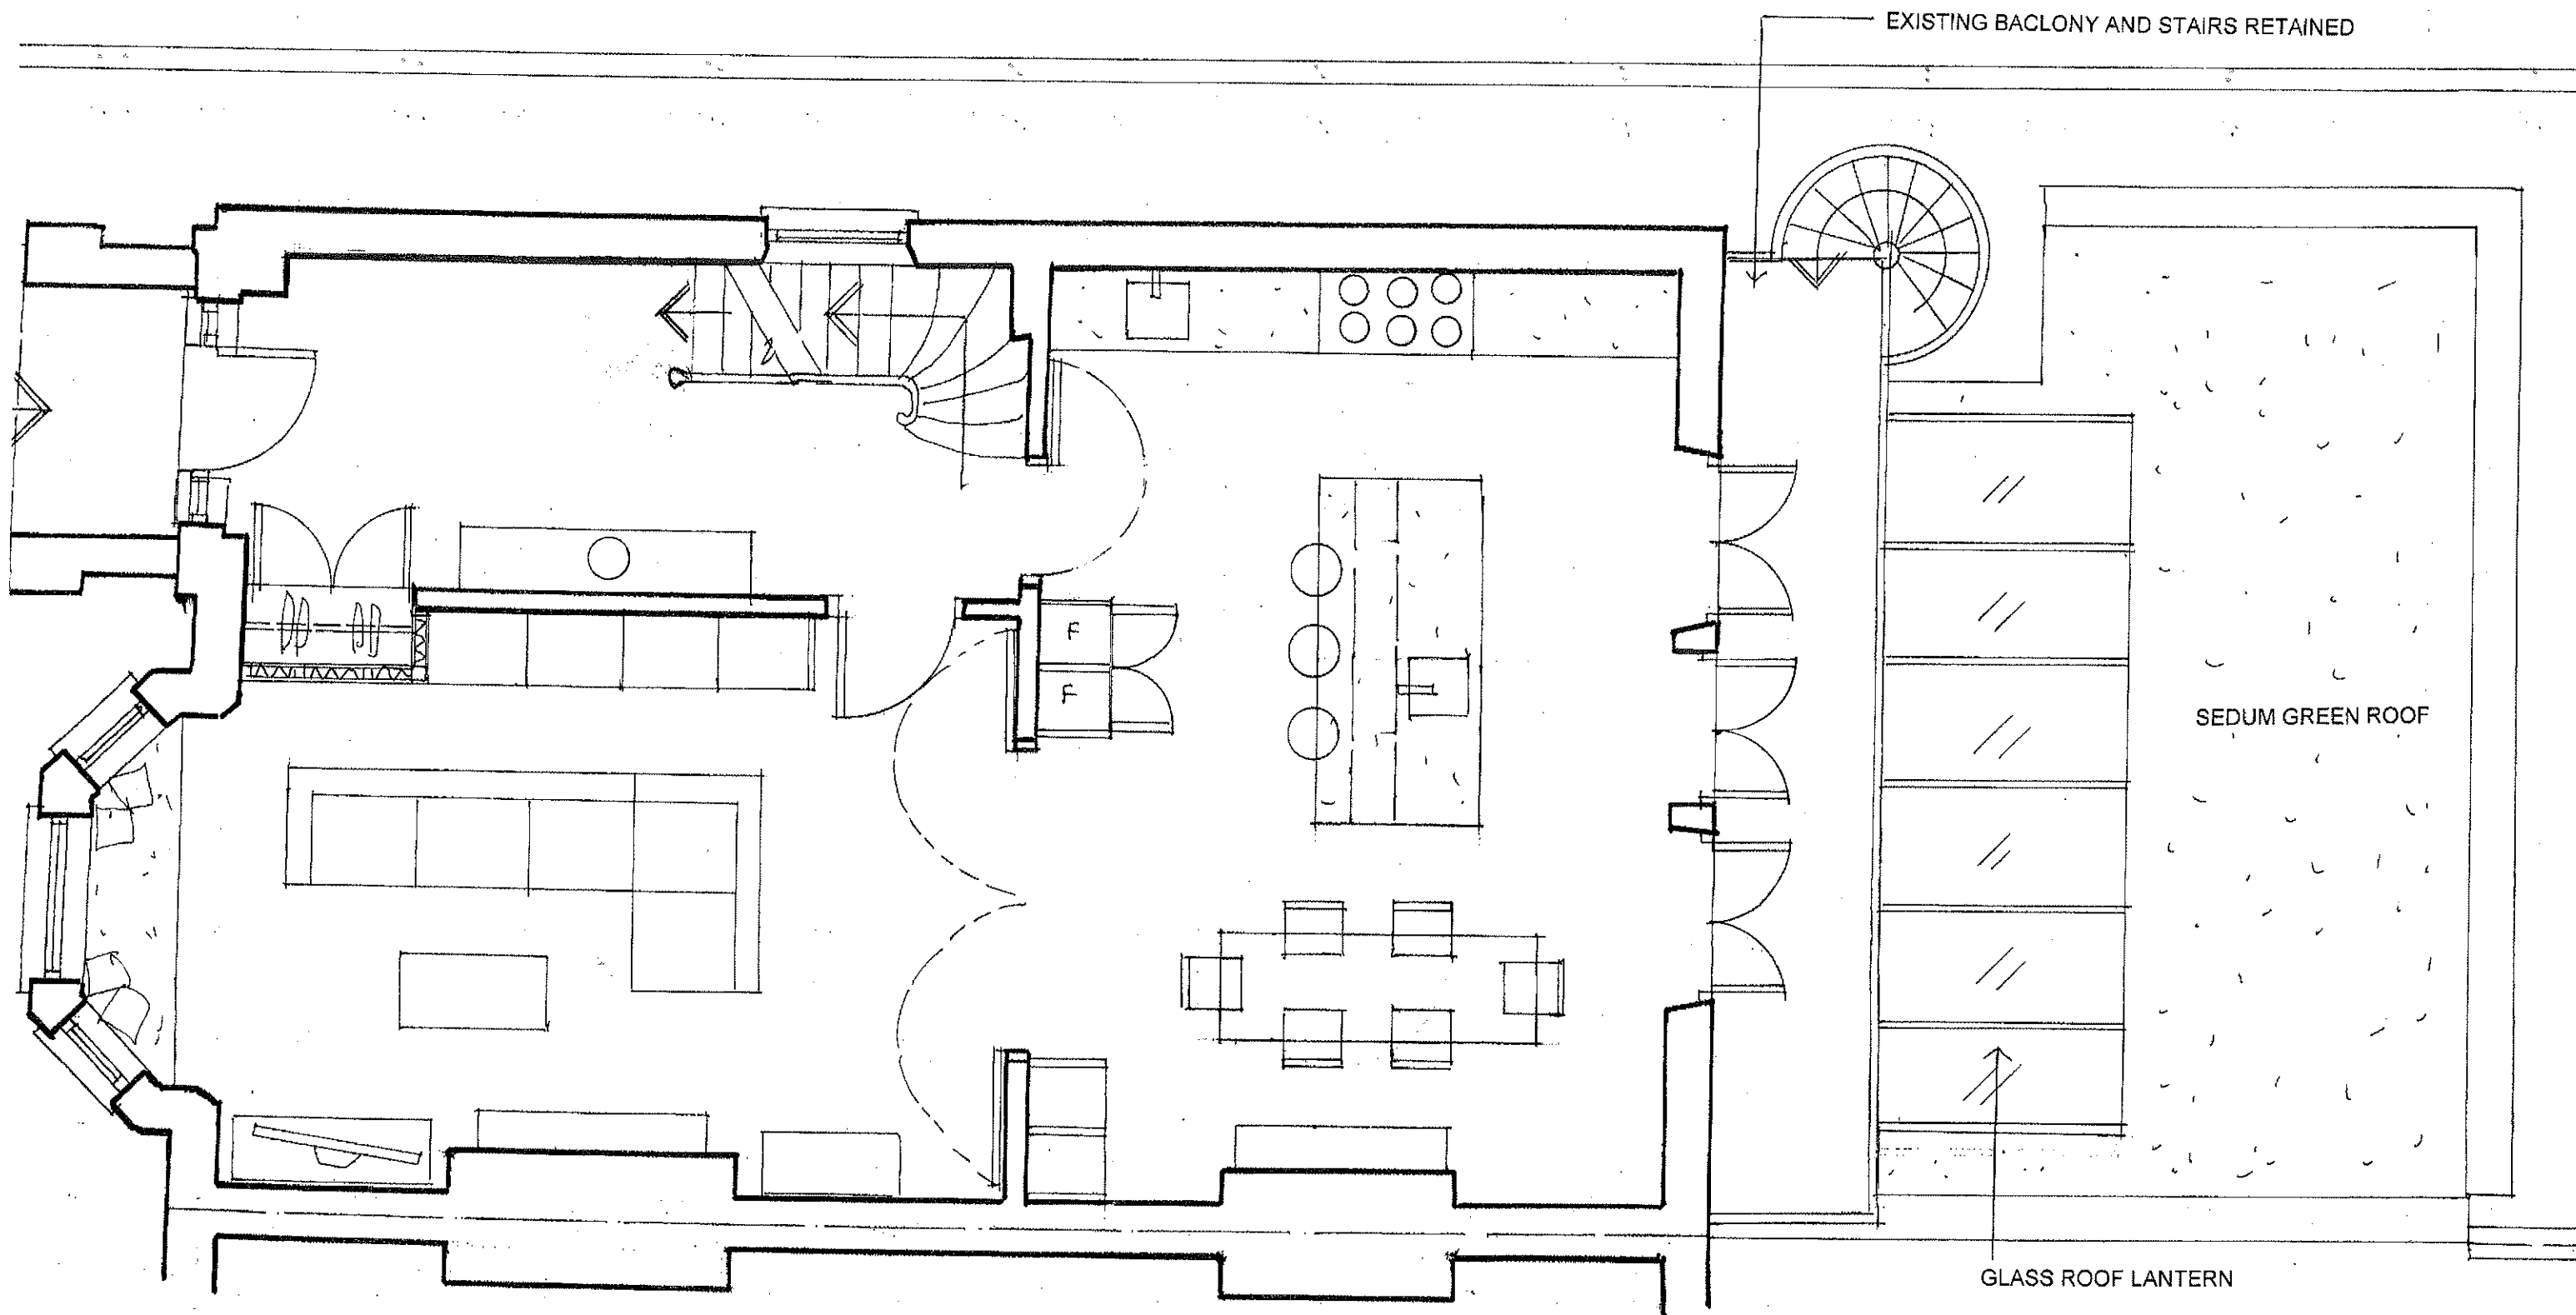

archplan

architects and property management

1 Millfield Place, Highgate, London N6 6JP
Tel: 020 8341 5628 e-mail: archplan@hotmail.com

Date
Nov
2017

Drawn by

Checked by

Scale
1:50
At A3

Project



**5 Chalcot Gardens
LONDON NW3 4YB
GROUND FLOOR PLAN
AS PROPOSED**

Title

Drawing no.

CG 51

Copyright
Archplan 2017

 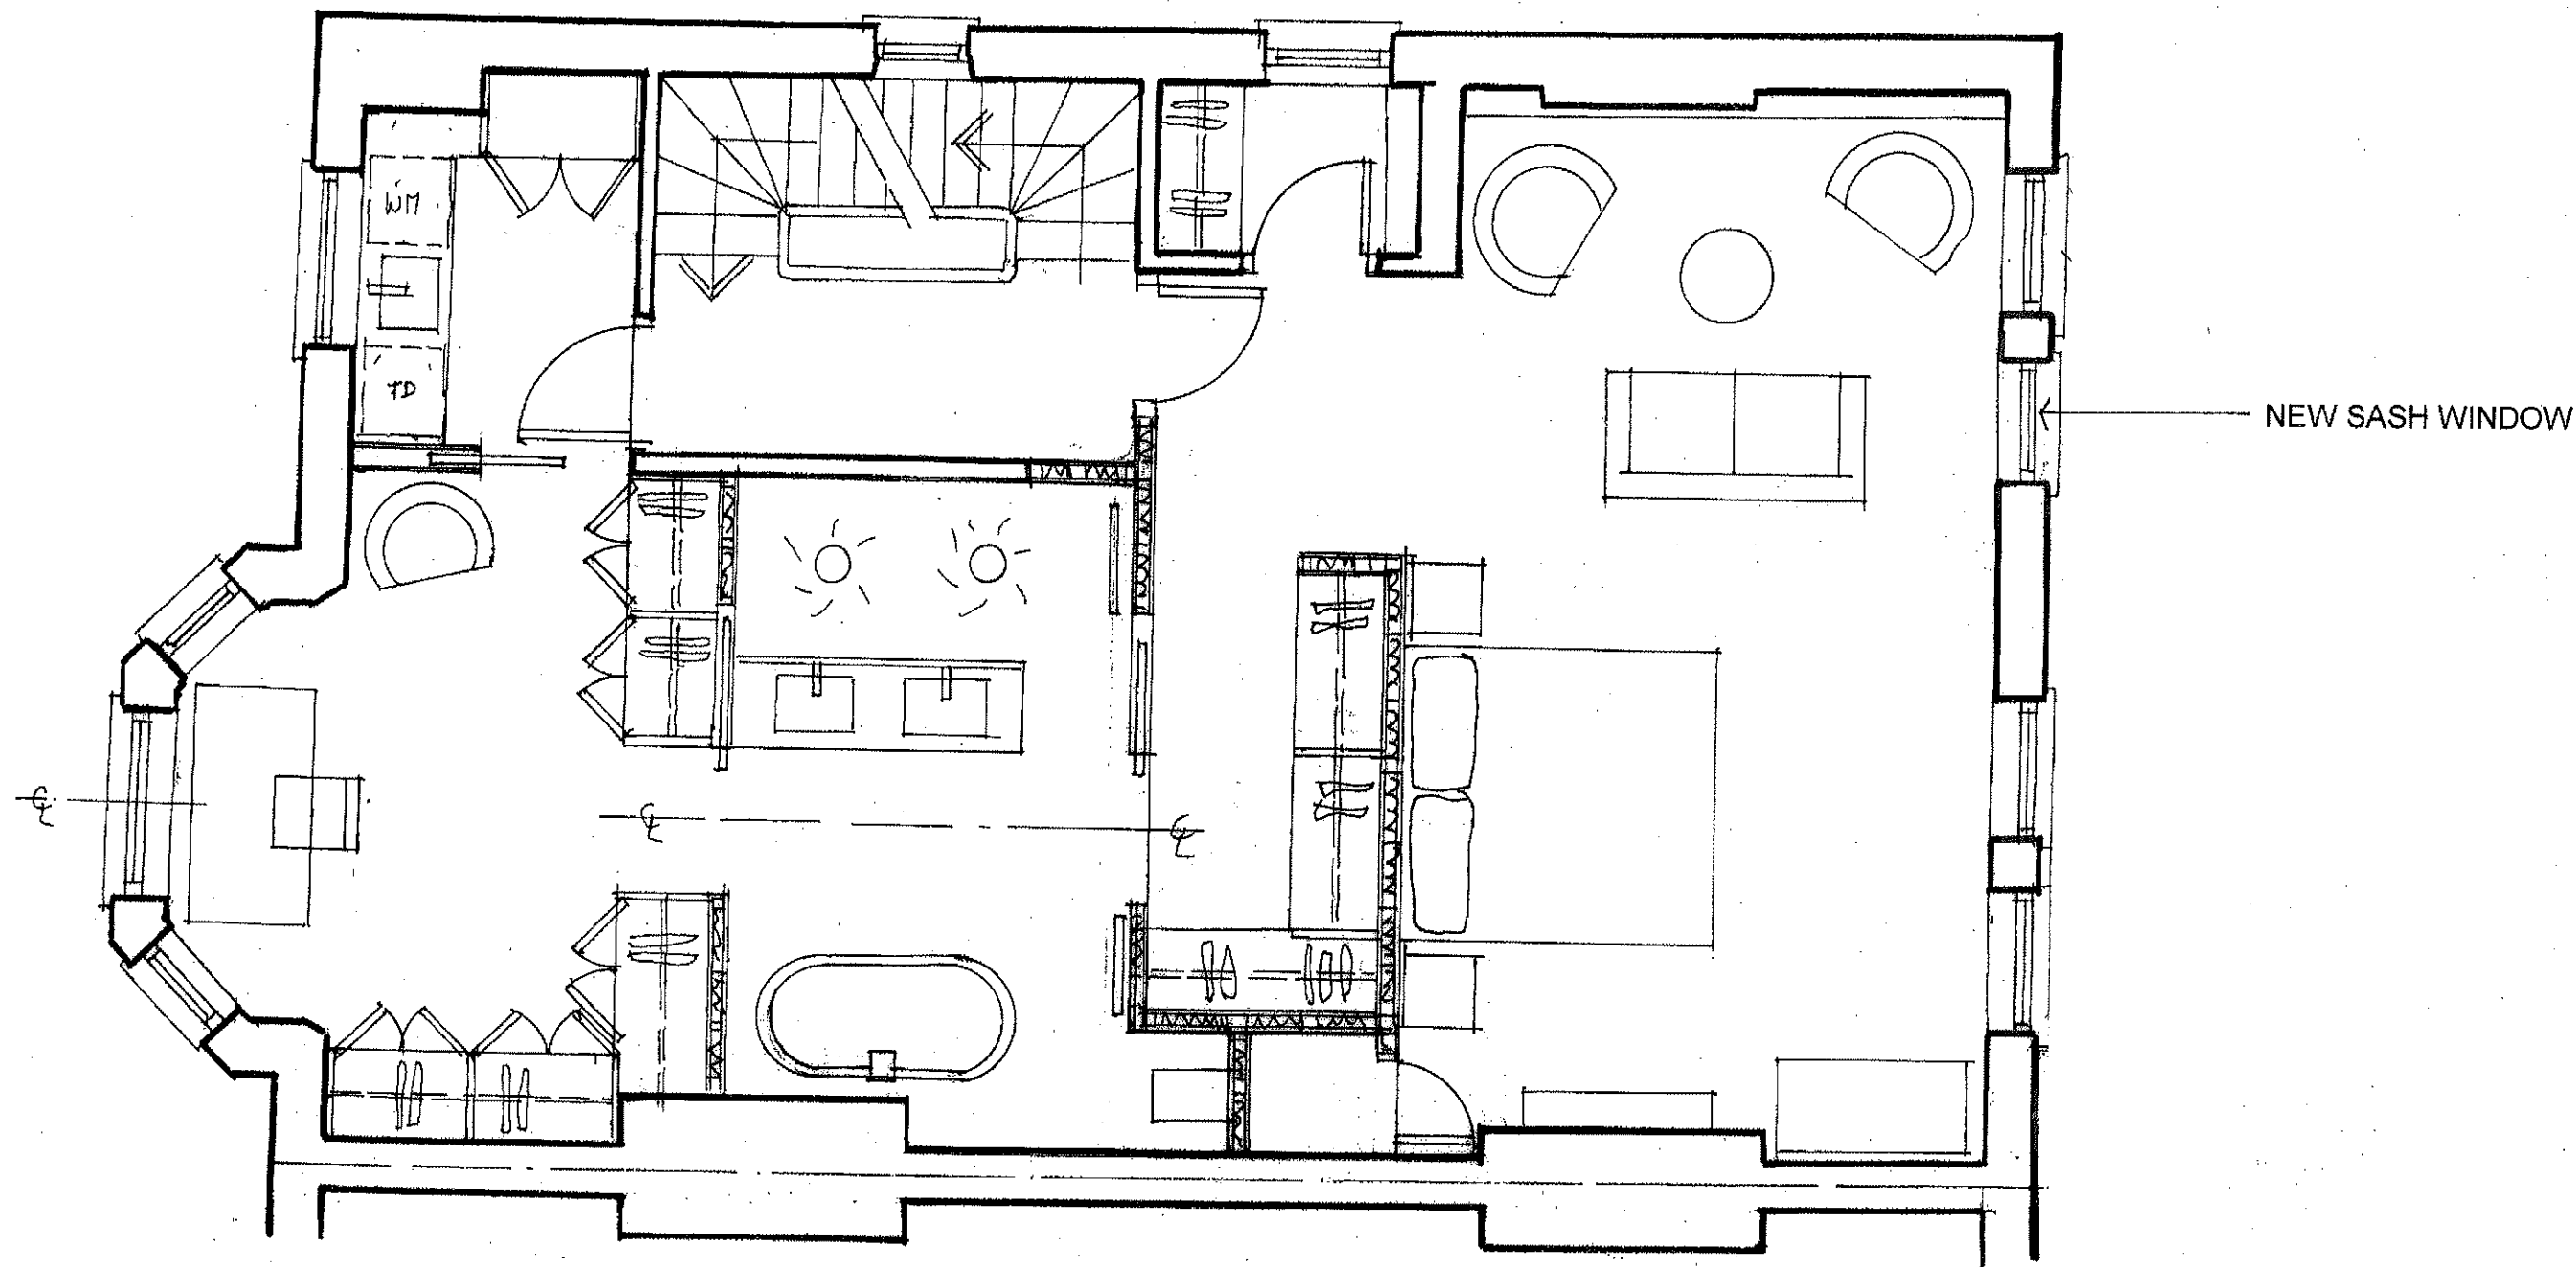

archplan

architects and property management

1 Millfield Place, Highgate, London N6 6JP
Tel: 020 8341 5628 e-mail: archplan@hotmail.com

Date
Nov
2017

Drawn by

Checked by

Scale
1:50
At A3

Project


**5 Chalcot Gardens
LONDON NW3 4YB
FIRST FLOOR PLAN
AS PROPOSED**

Title


Drawing no.

CG 52

Copyright
Archplan 2017

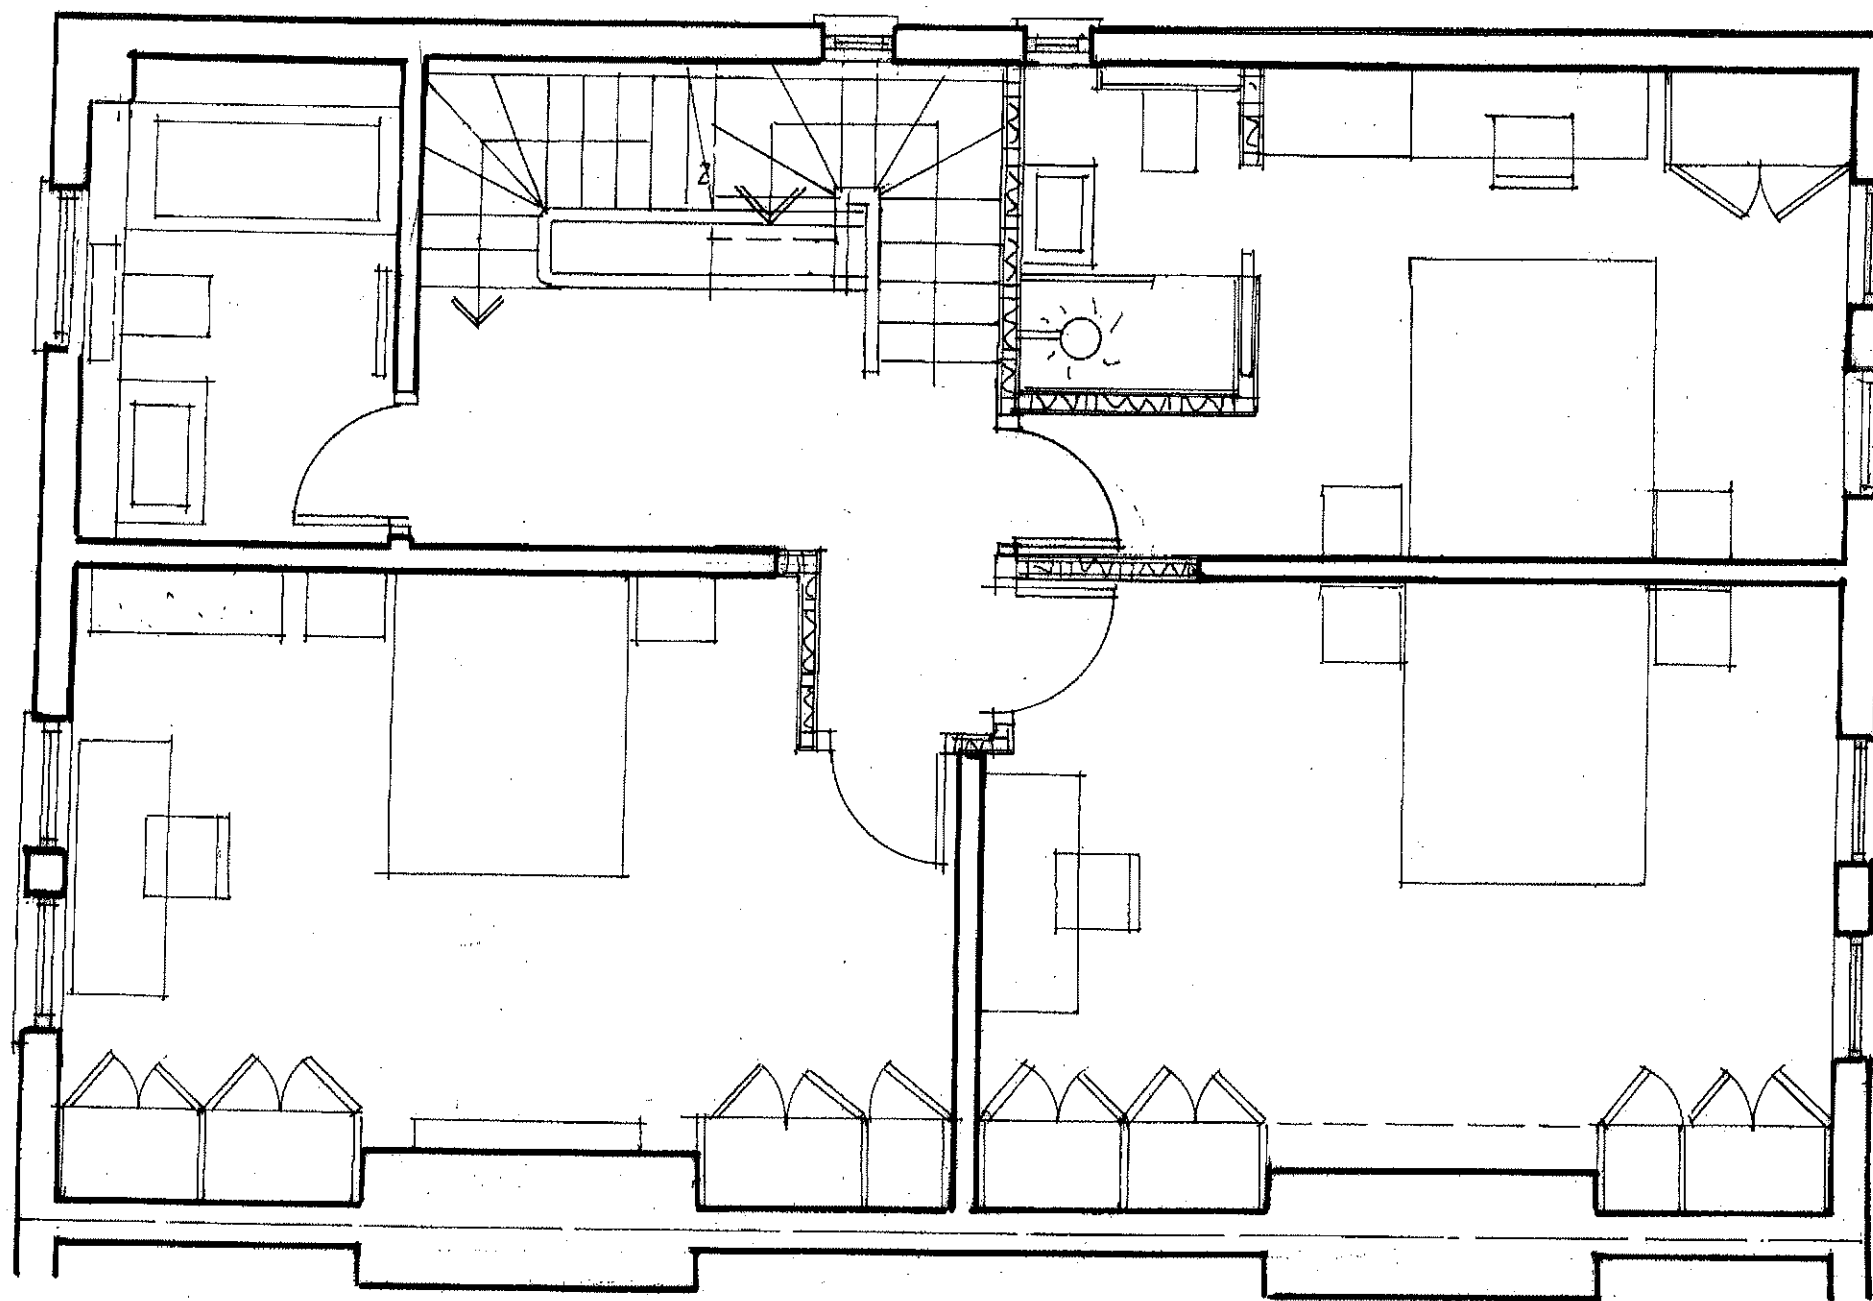

← NEW SASH WINDOW

 

archplan

architects and property management

1 Millfield Place, Highgate, London N6 6JP
Tel: 020 8341 5628 e-mail: archplan@hotmail.com

Date
Nov
2017

Drawn by

Checked by

Scale
1:50
At A3

Project


5 Chalcot Gardens
LONDON NW3 4YB
**SECOND FLOOR PLAN
AS PROPOSED**

Title

Drawing no.

CG 53

Copyright
Archplan 2017

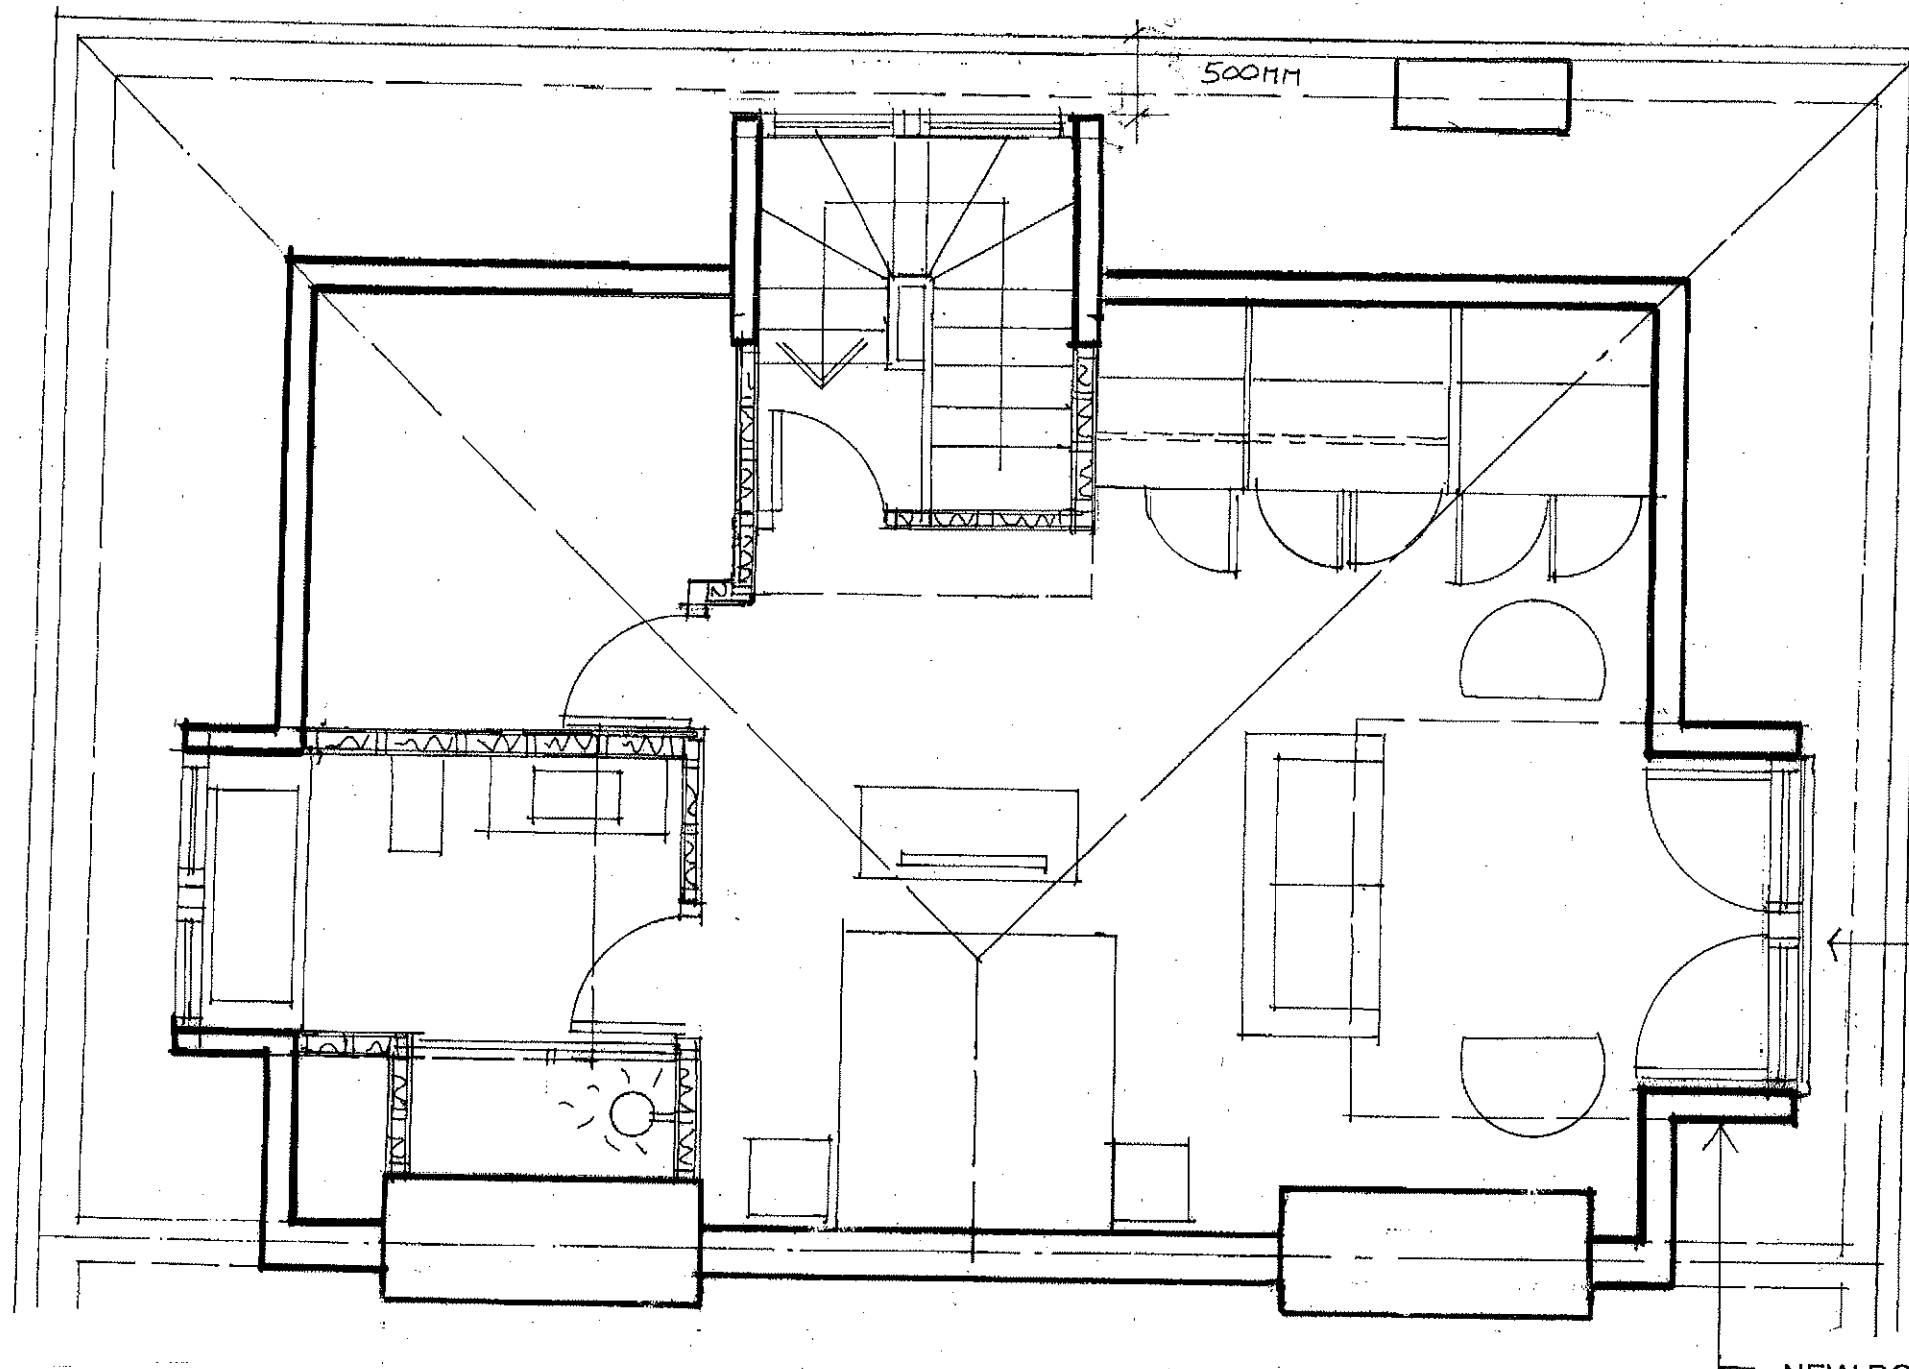

INWARD OPENING FRENCH WINDOW
AND METAL BALUSTRADE

NEW DORMER WINDOW APPROVED UNDER 2017/6444/P



archplan

architects and property management

1 Millfield Place, Highgate, London N6 6JP
Tel: 020 8341 5628 e-mail: archplan@hotmail.com

Date
Nov
2017

Drawn by

Checked by

Scale
1:50
At A3

Project


**5 Chalcot Gardens
LONDON NW3 4YB
THIRD FLOOR PLAN
AS PROPOSED**

Title

Drawing no.

CG 54

Copyright
Archplan 2017

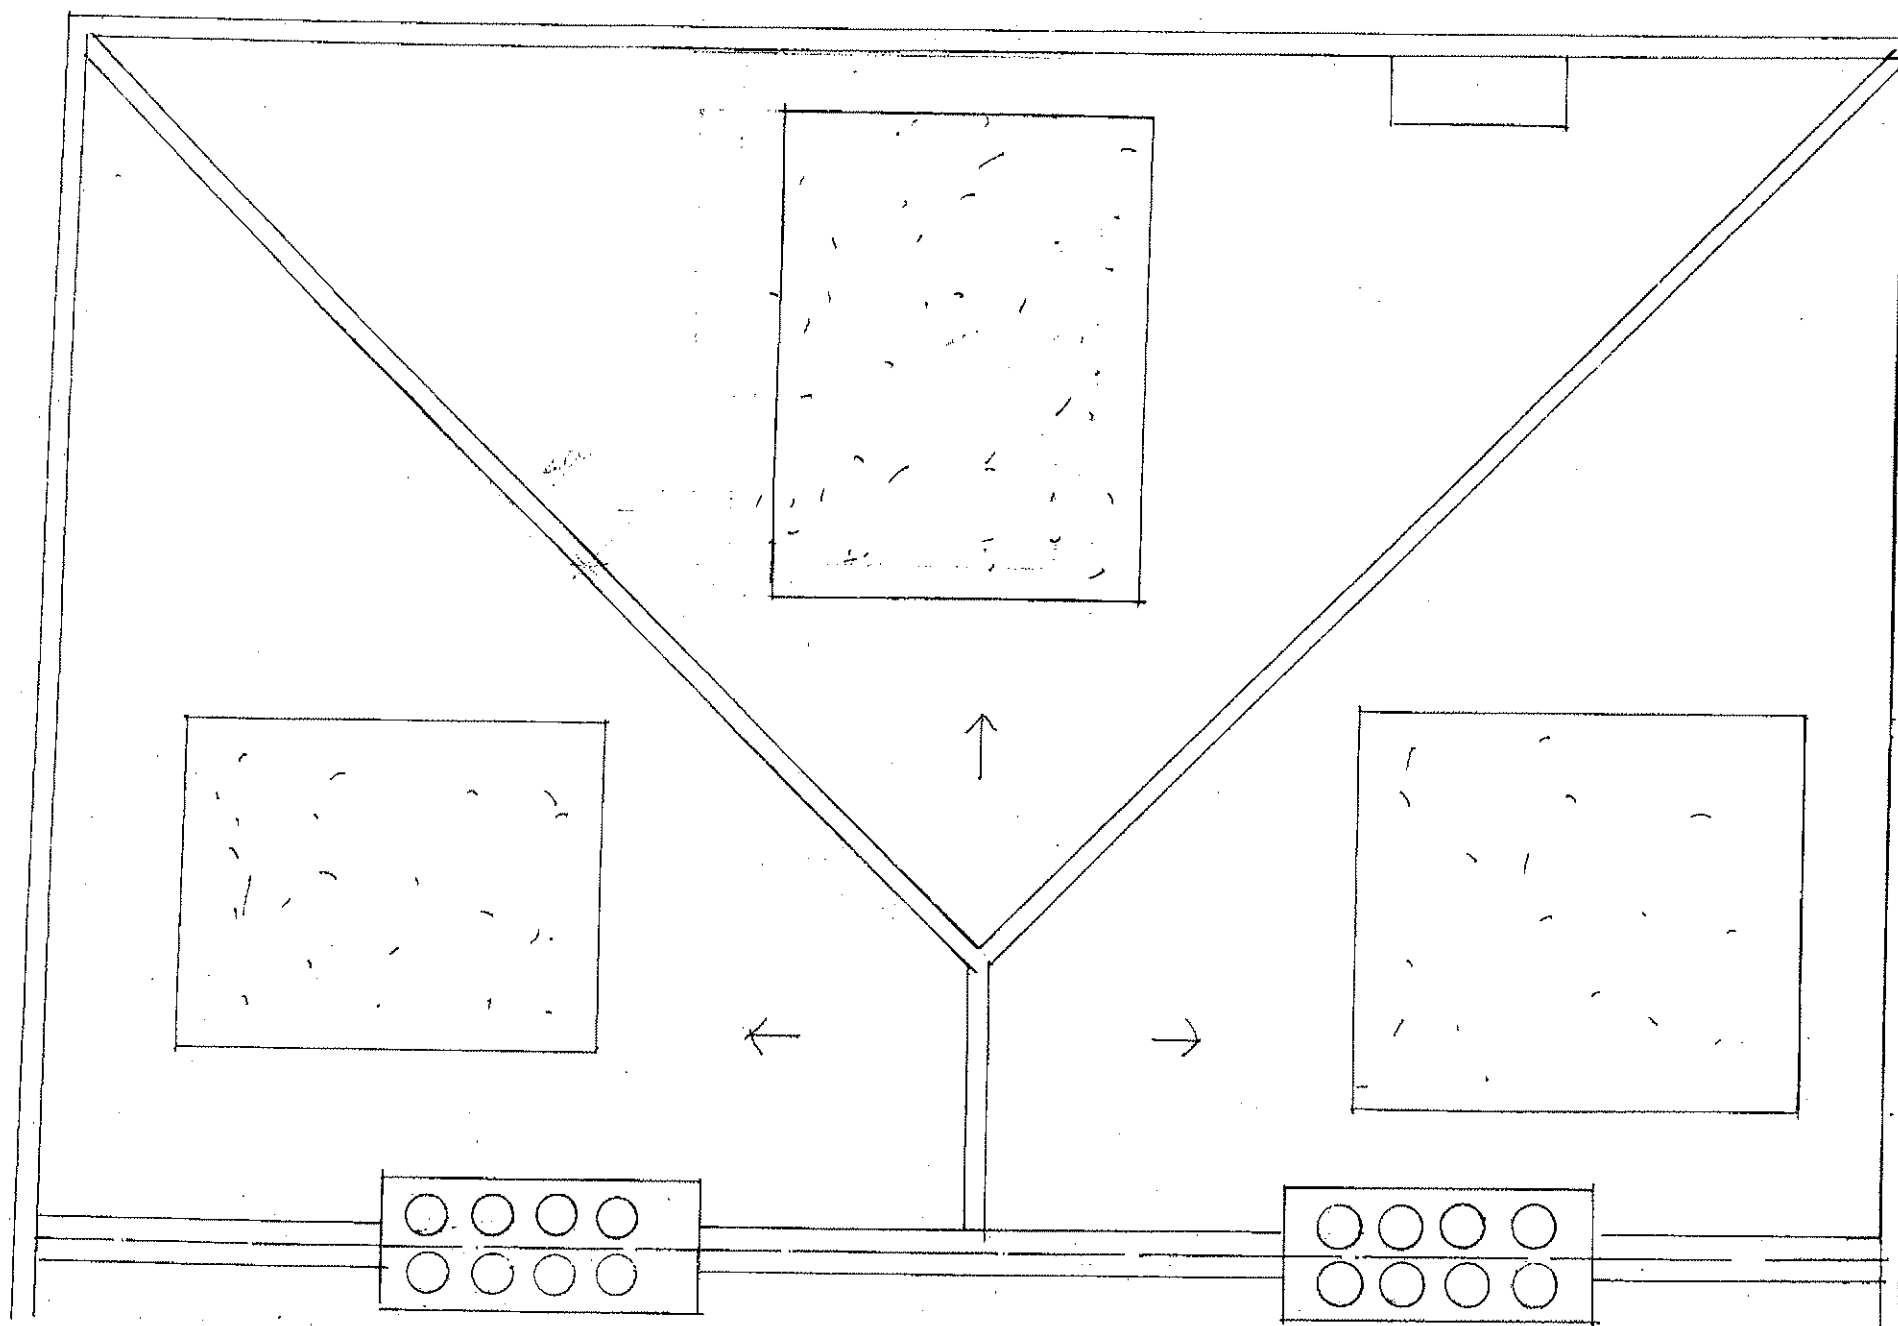

archplan

architects and property management

1 Millfield Place, Highgate, London N6 6JP
Tel: 020 8341 5628 e-mail: archplan@hotmail.com

Date
Nov
2017

Drawn by

Checked by

Scale
1:50
At A3

Project

5 Chalcot Gardens
LONDON NW3 4YB

Title


**ROOF PLAN
AS PROPOSED**

Drawing no.

CG 55

Copyright
Archplan 2017

A

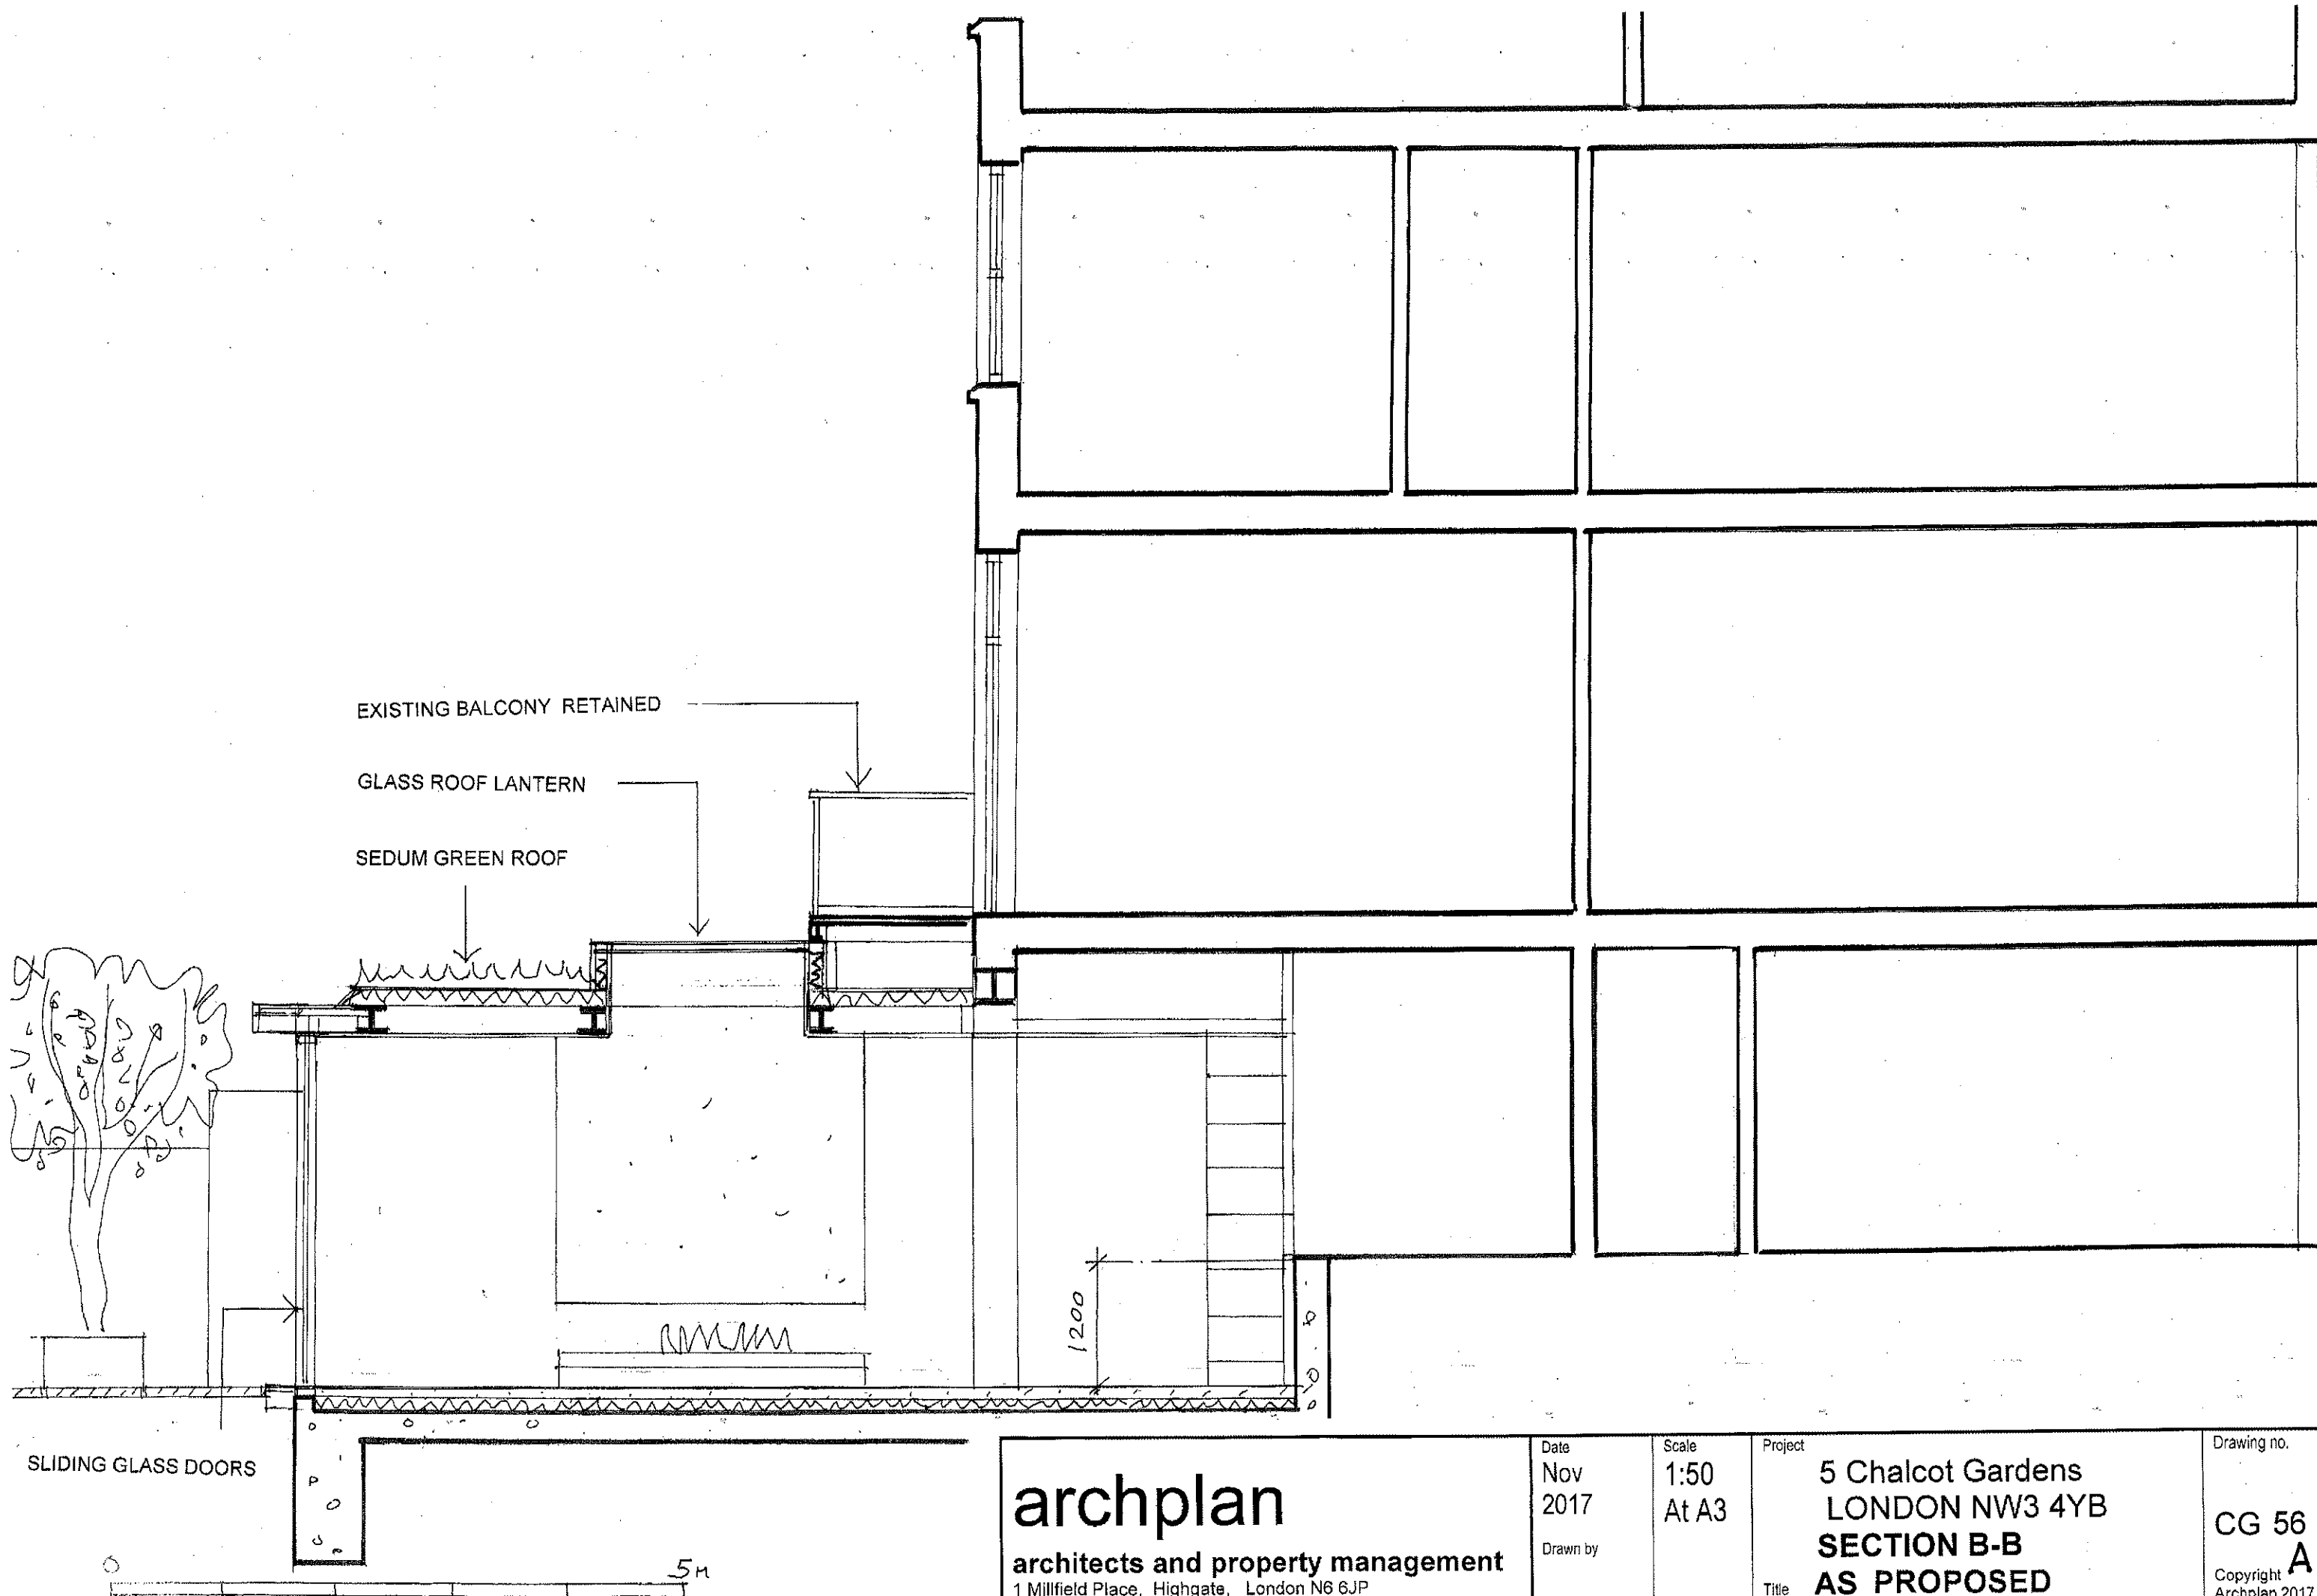

archplan

architects and property management

1 Millfield Place, Highgate, London N6 6JP
Tel: 020 8341 5628 e-mail: archplan@hotmail.com

Date
Nov
2017

Drawn by

Checked by

Scale
1:50
At A3

Project


5 Chalcot Gardens
LONDON NW3 4YB
SECTION B-B
AS PROPOSED

Title

Drawing no.

CG 56

Copyright
Archplan 2017

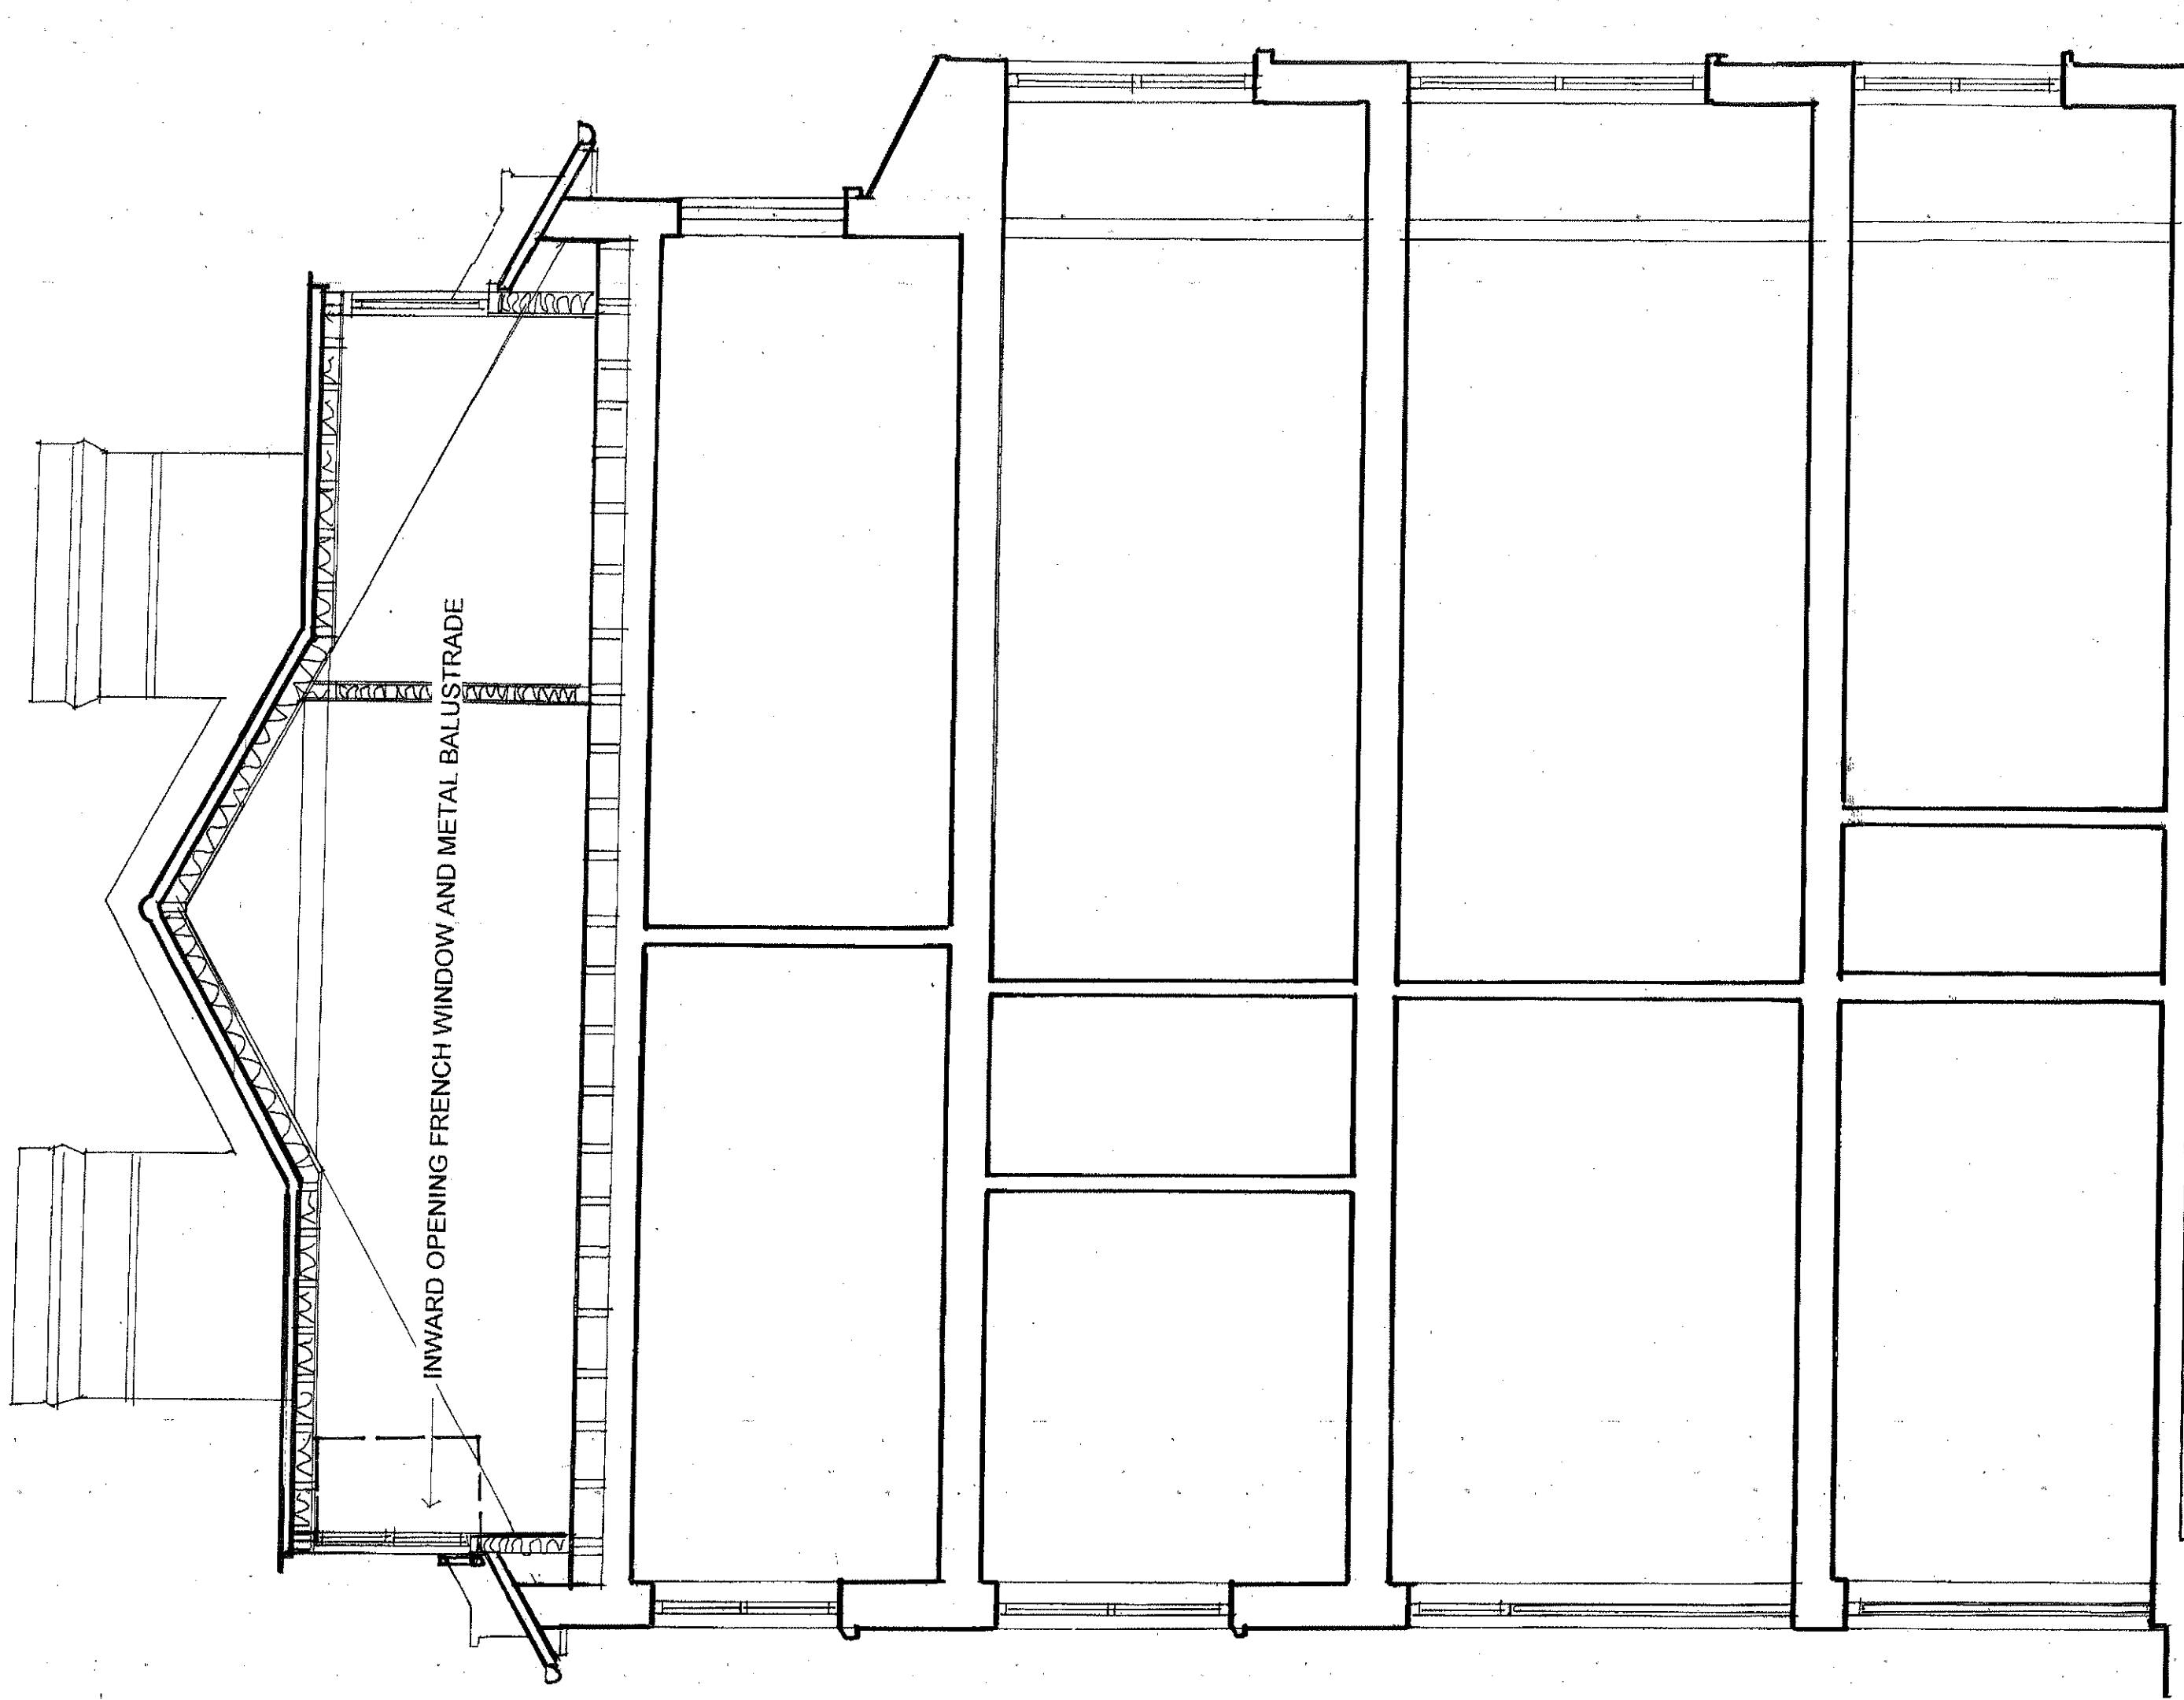

INWARD OPENING FRENCH WINDOW AND METAL BALUSTRADE

archplan

architects and property management
1 Millfield Place, Highgate, London N6 6JP
Tel: 020 8341 5628 e-mail: archplan@hotmail.com

Date
Sept
2017

Drawn by

Checked by

Scale
1:50
At A3


Project
5 Chalcot Gardens
LONDON NW3 4YB

Title
SECTION A-A
AS PROPOSED

Drawing no.
CG/ 57

Copyright
Archplan 2017

A

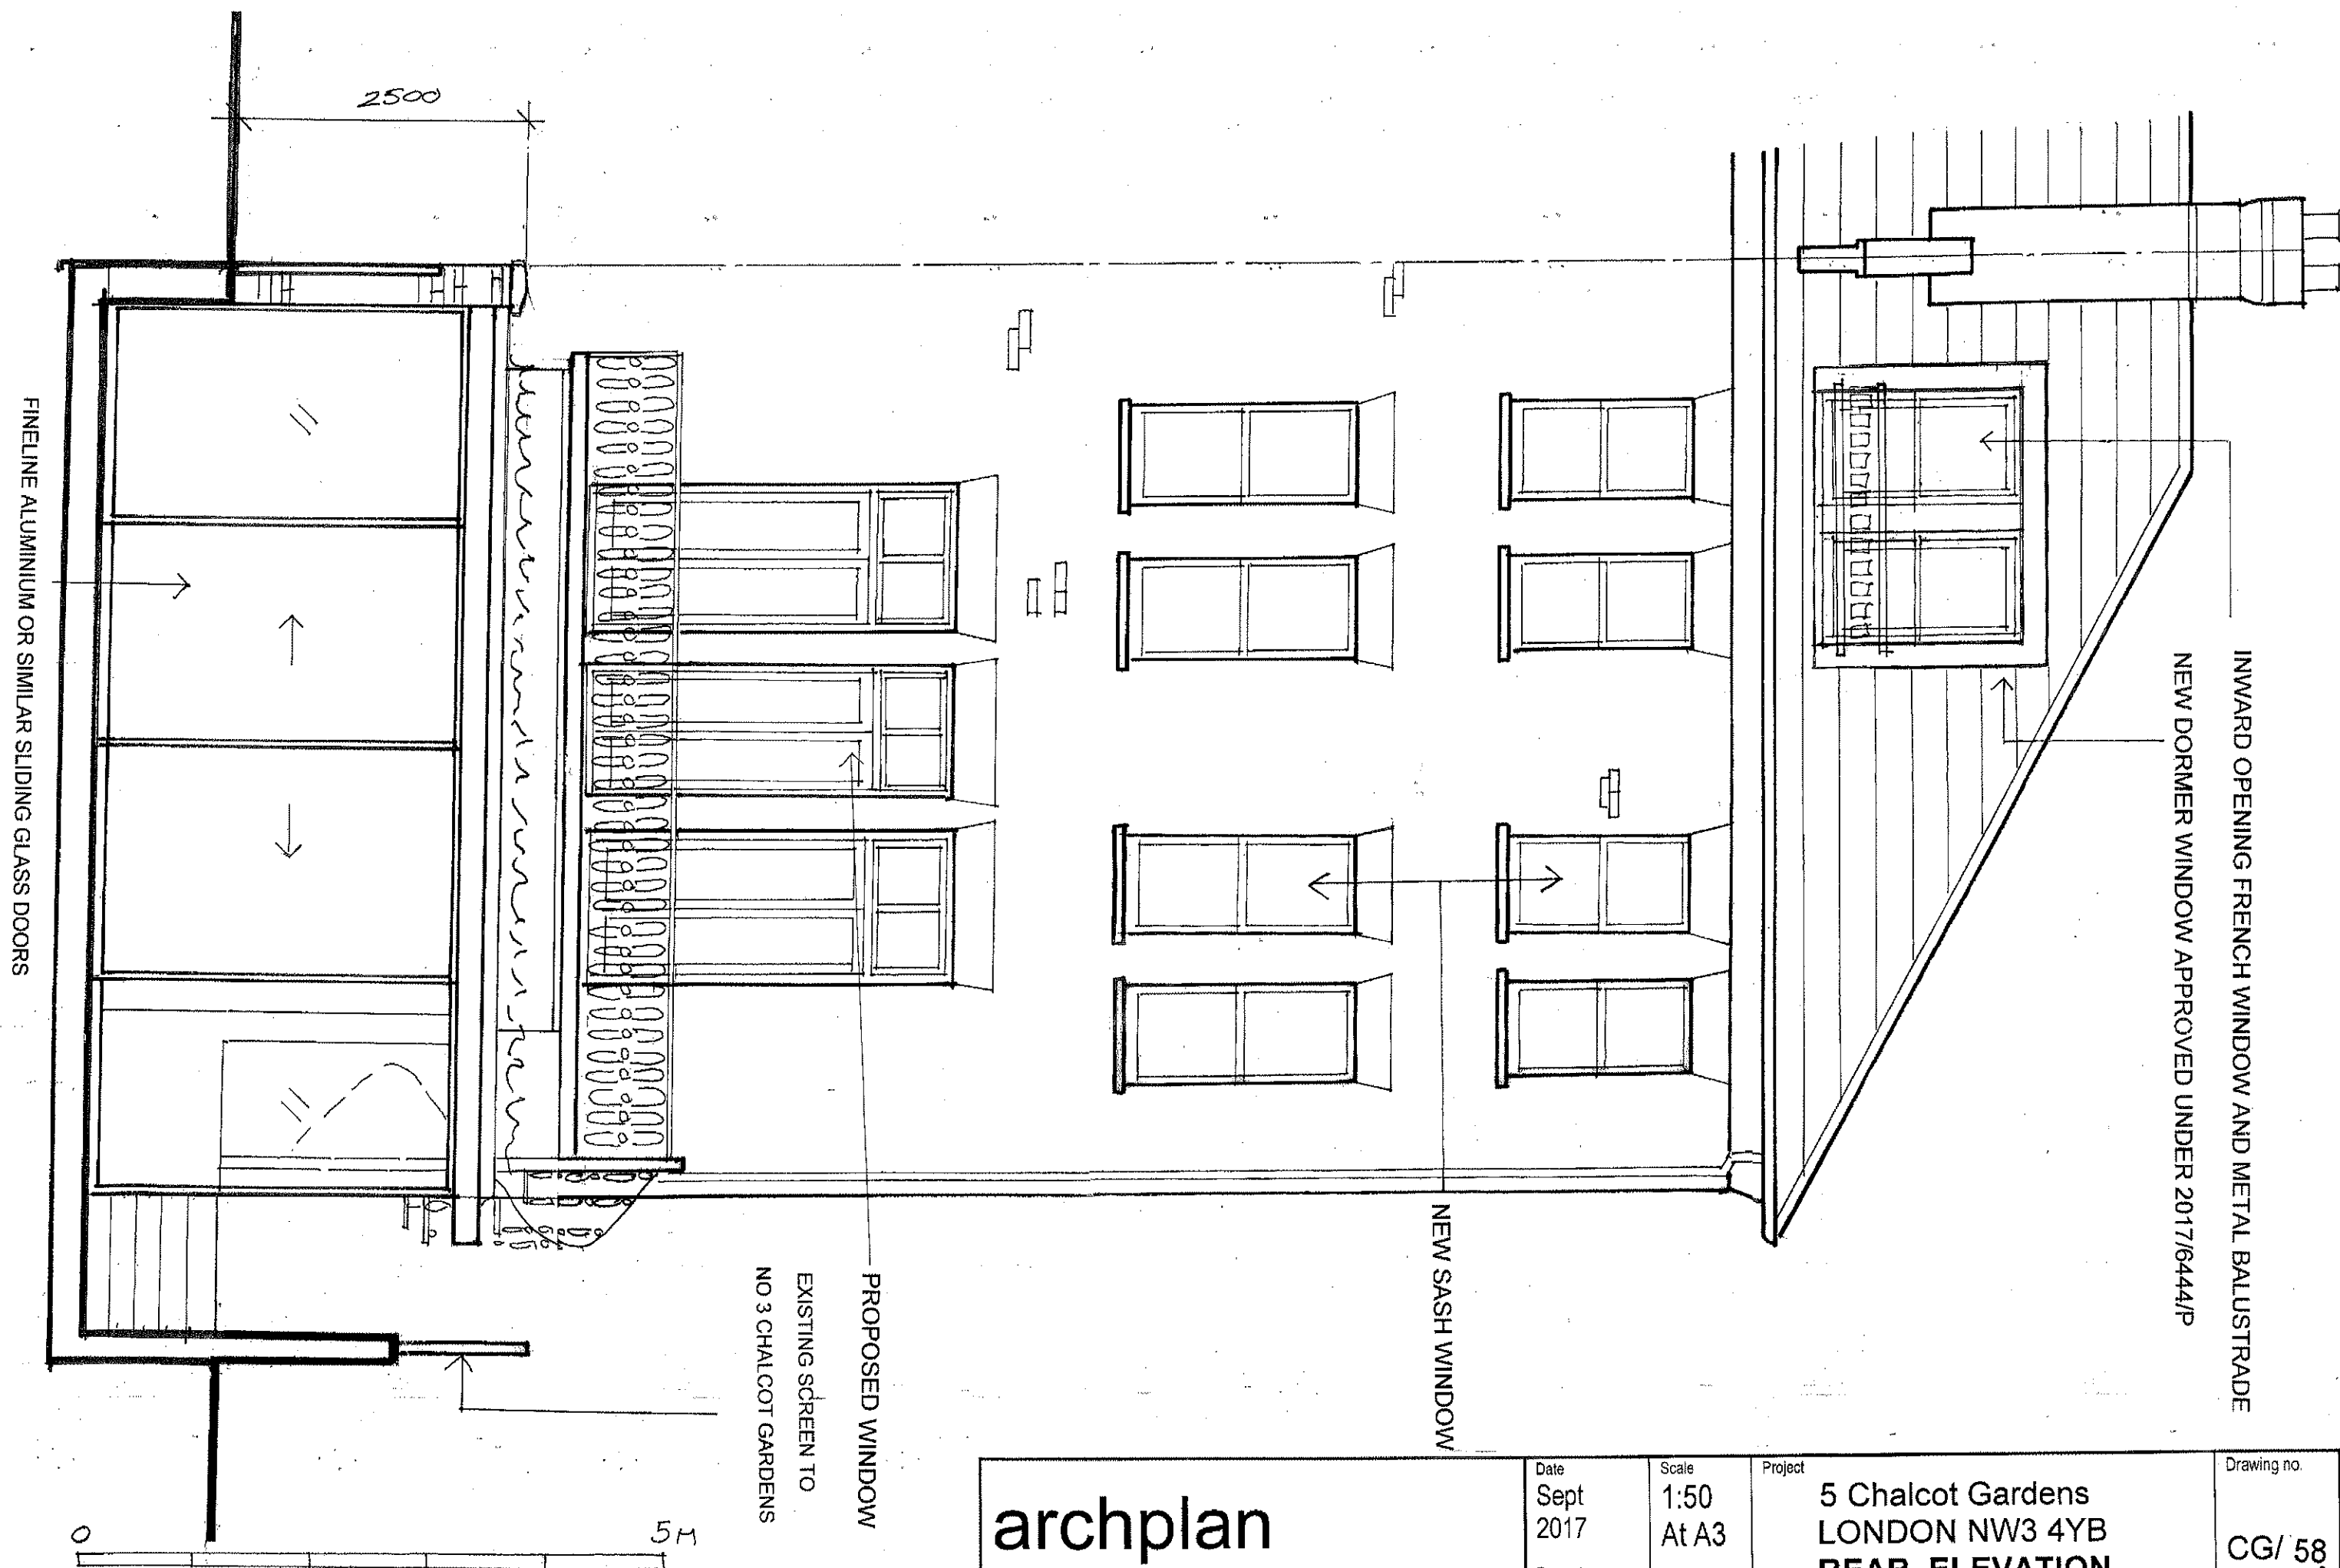

archplan

architects and property management

1 Millfield Place, Highgate, London N6 6JP
Tel: 020 8341 5628 e-mail: archplan@hotmail.com

Date
Sept
2017

Drawn by

Checked by

Scale
1:50
At A3

Project


5 Chalcot Gardens
LONDON NW3 4YB
**REAR ELEVATION
AS PROPOSED**

Title

Drawing no.

CG/ 58
A

Copyright
Archplan 2017

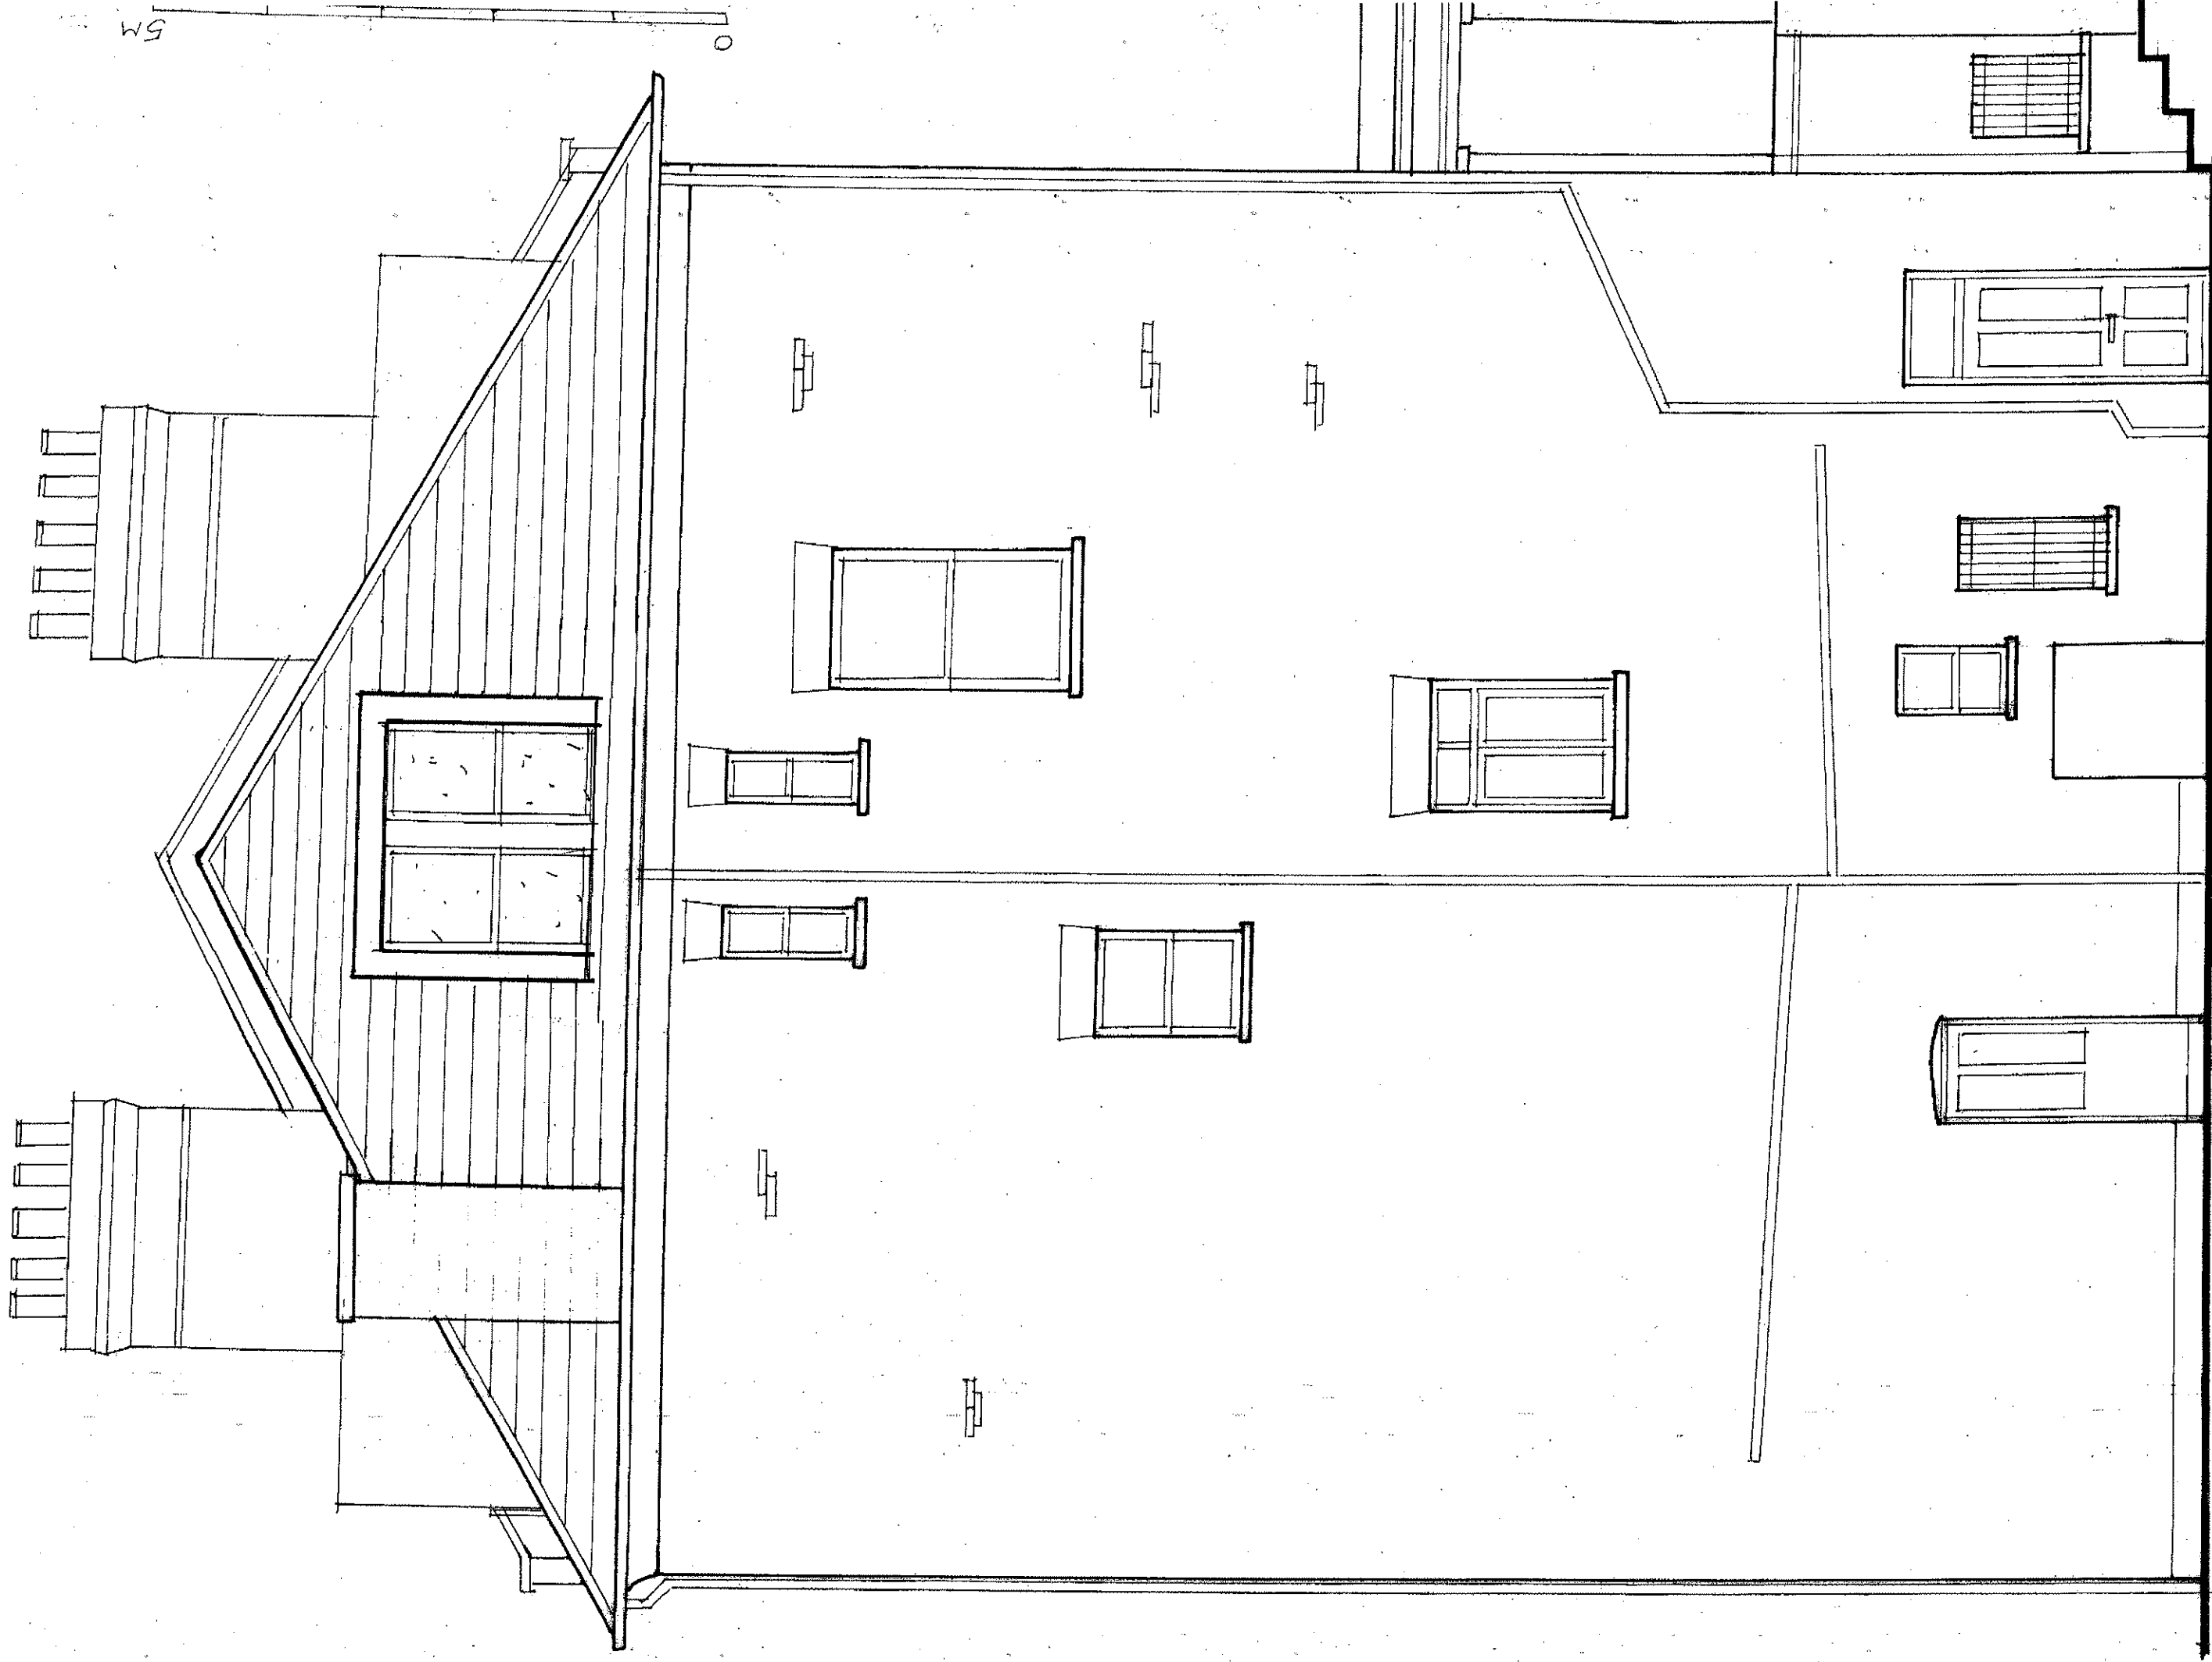

archplan

architects and property management

1 Millfield Place, Highgate, London N6 6JP

Tel: 020 8341 5628 e-mail: archplan@hotmail.com

Date

Sept

2017

Scale

1:50

At A3

Project

5 Chalcot Gardens
LONDON NW3 4YB

Title

**SIDE ELEVATION
AS PROPOSED**

Drawing no.

CG/ 59

Copyright

Archplan 2017