


SECOND FLOOR PLAN

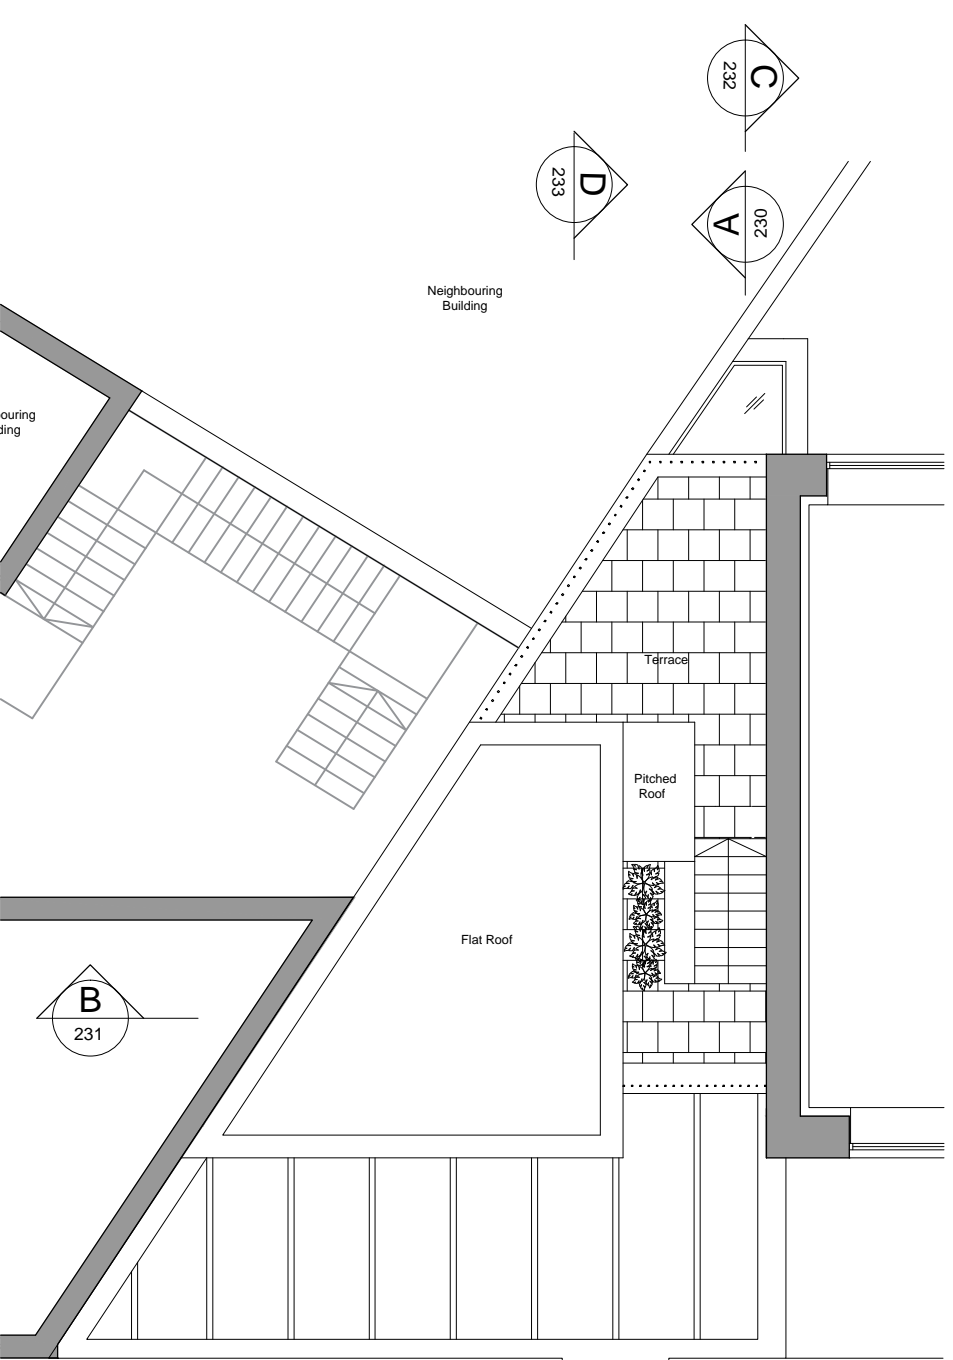

ROOF PLAN AND TERRACE

NOTES

- Do not scale from this drawing, except for planning purposes.
- Check all dimensions on site.
- Subject to survey.
- Subject to site inspection.
- Site boundary lines are indicative only.



A	26.02.18	SAM	PLANS ALTERED
Rev	Date	By	Description
Revision Schedule			

project	5 ANGLERS LANE LONDON NW5 3DG
title	PROPOSED SECOND FLOOR & ROOF PLANS

drawing status PLANNING		
contract no. -		scale 1:100 @ A3
client ref. -		date OCTOBER 2017
drawn by DR		checked by CG
project no. 13038	drawing number P211	revision A